



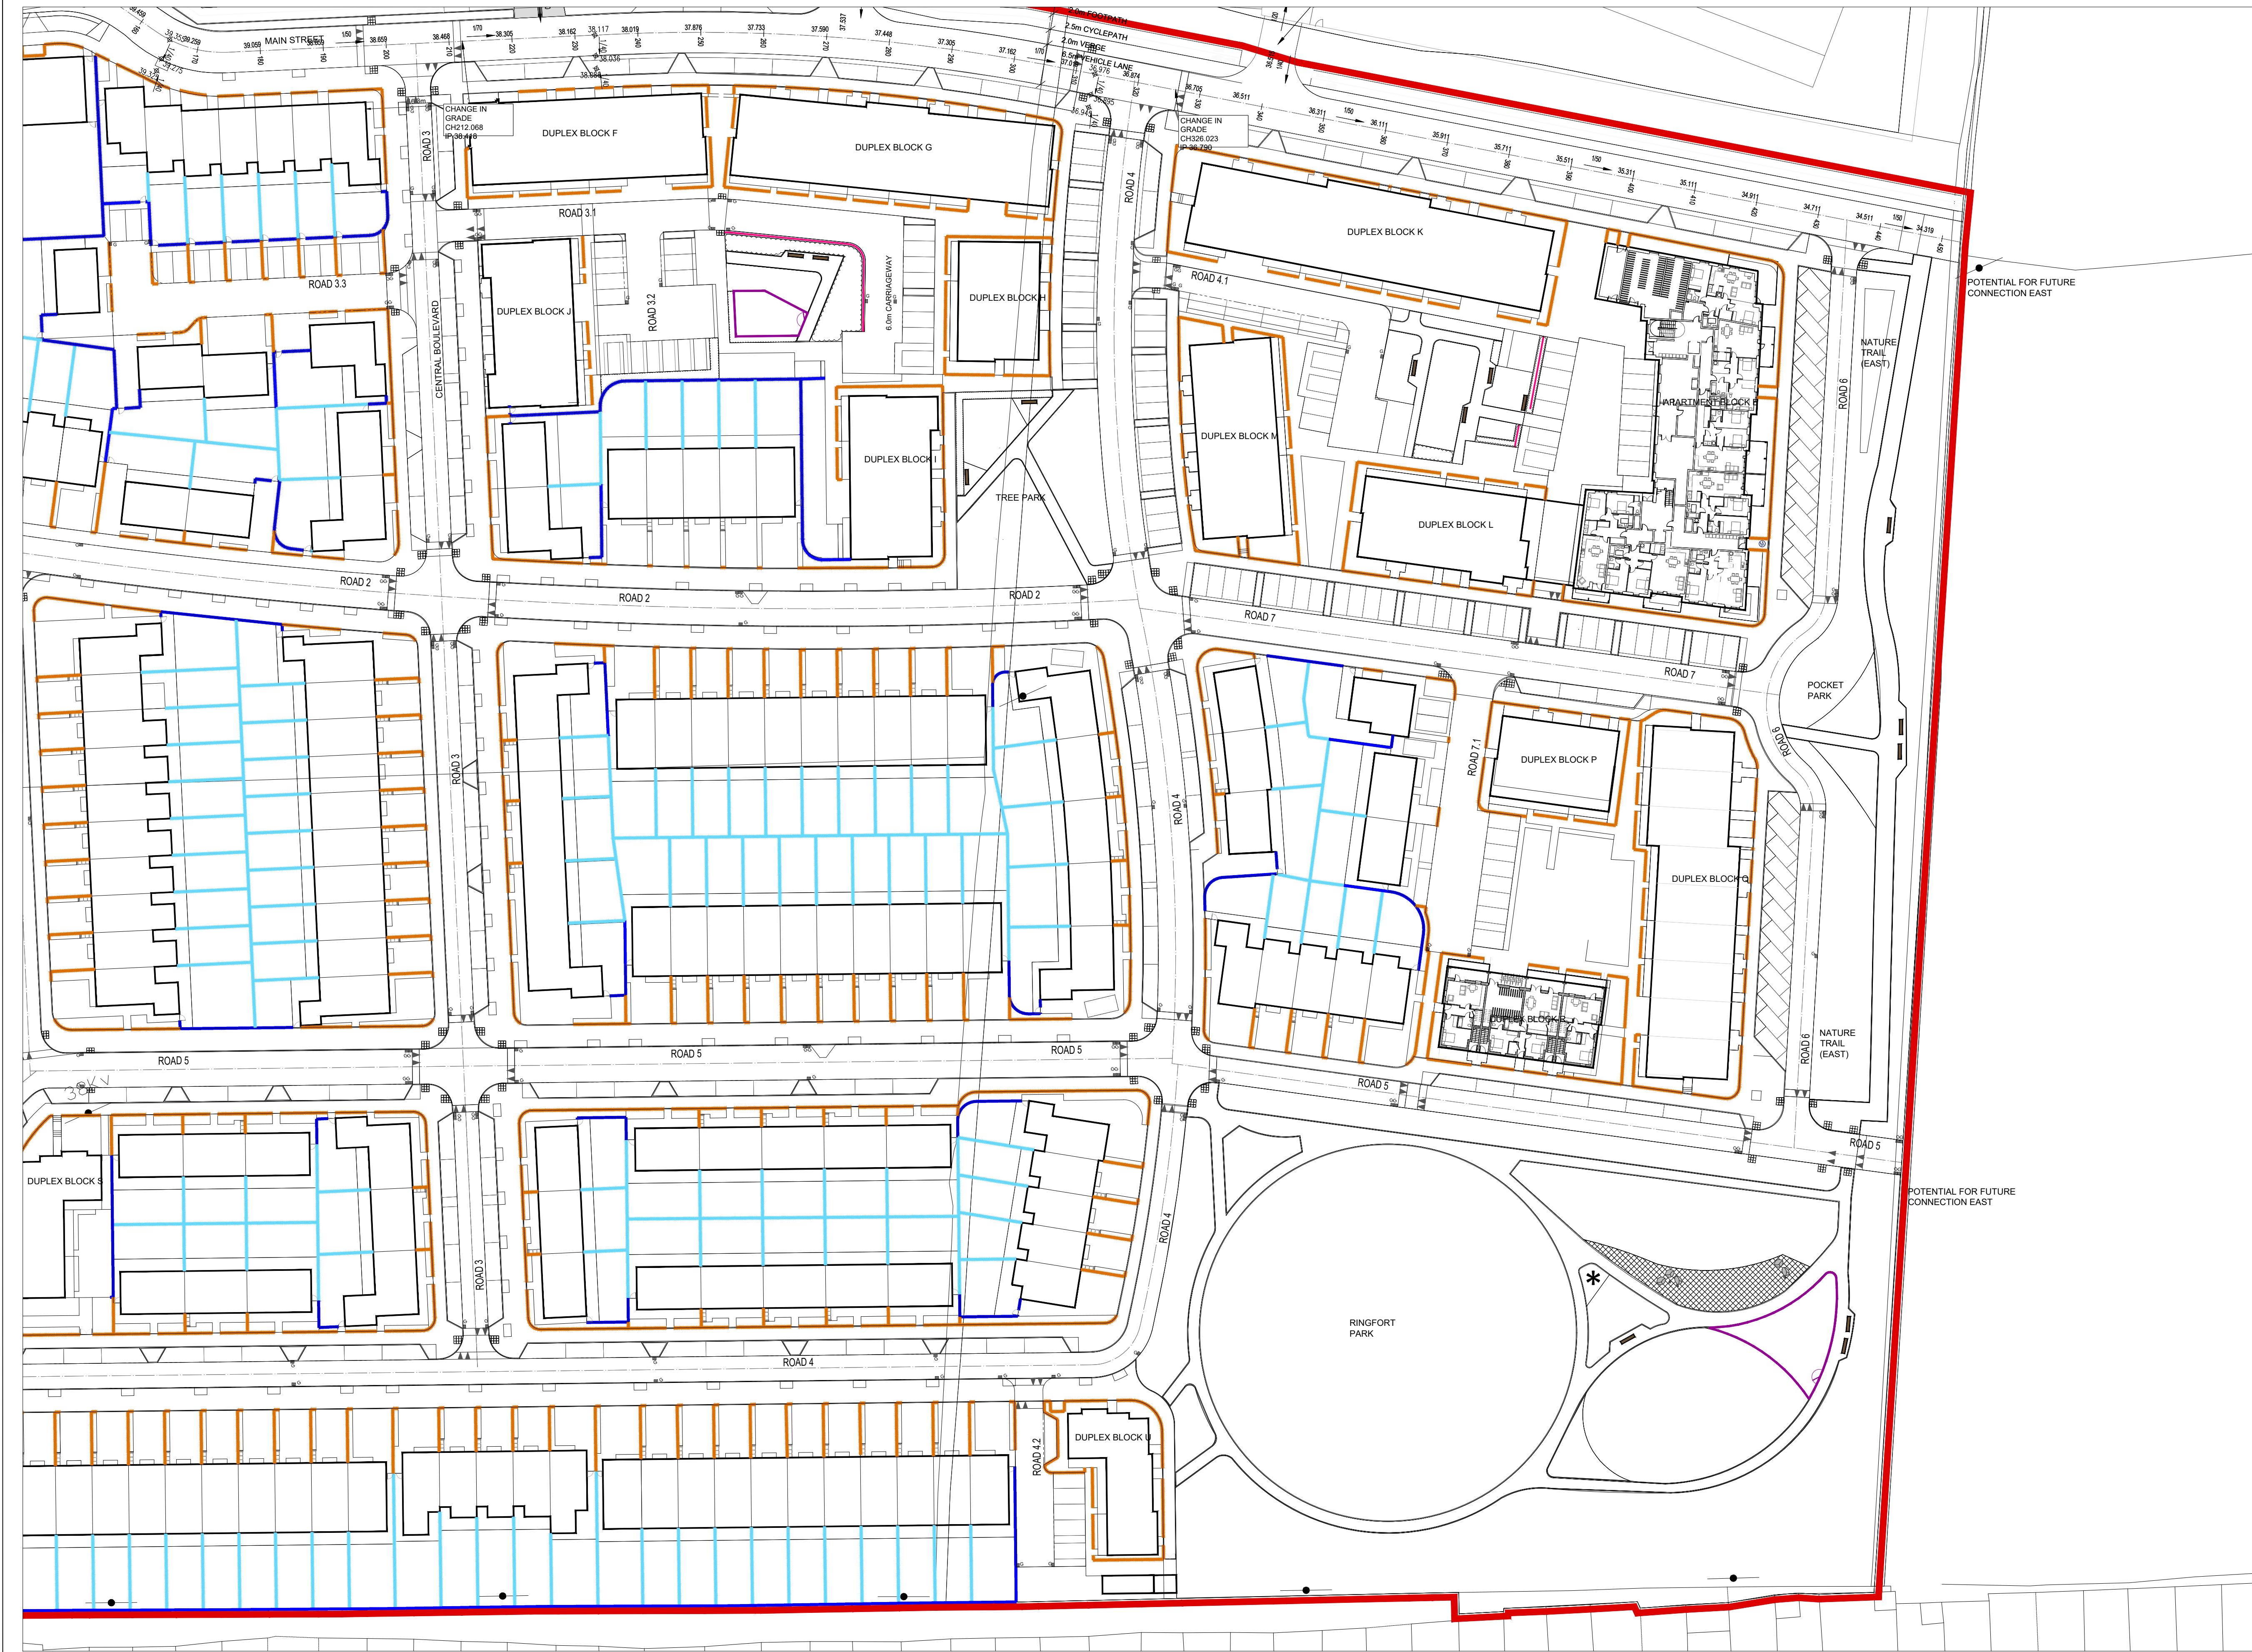

- Site Boundary
- Proposed 2m high concrete post and timber hit and miss panel fence - (See Detail 01 on Dwg BD-01-PP)
- Proposed 2m high wall, rendered blockwork finish to public side. Top of wall finished with a brick header course detail, fair faced blockwork to private side. Brick to match that used on the houses. (See Detail 02 Dwg BD-01-PP)
- Proposed 1100mm Estate fencing to front of houses (See Detail 03 on Dwg BD-01-PP)
- Proposed 1.2m high black bow top fence to enclosed play areas. (See Detail 04 on Dwg BD-01-PP)
- Proposed 1.6M high buff top railing (See Detail 05 on Dwg BD-01-PP)

Rev.	Date	Note

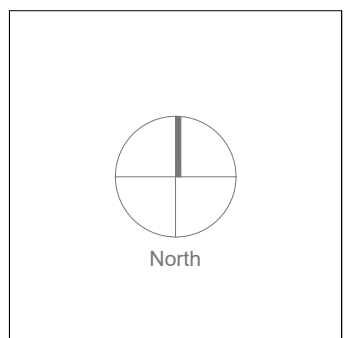

General Notes

Doyle & O'Troithigh

Landscape Architecture

Project Name

Mooretown Phase 3 (SHD)

Drawing Name

Boundary Plan (3 of 3)

Status

Planning

Drawing No

BP-04-PP

Project No

21-003

Revision No

00

Scale

1:500

Date

06/04/2022

Drawn By

AD

Checked By

LD

Linda Doyle
Director
+353 (0)87 267 4196
linda@doyle-otroithigh.com

Dathi O'Troithigh
Director
+353 (0)86 300 3469
dathi@doyle-otroithigh.com

Office Address
Pembroke House
28-29 Upper Pembroke St
Dublin 2

Contact
mail@doyle-otroithigh.com
+353 (0)1 608 7762