

Ashgrove House
26 Foxrock Court
Dublin 18
D18 R2K1

Mob. 086-3819011
e-mail - thetreefile@eircom.net

Graphic Representation of Tree Form, balance and Protection Zone

Canopy Extent
Cardinal Radii
Category Code
Stem Circumference
Root Protection Area (RPA)
Canopy is drawn to account for any natural asymmetry or imbalance. Crown Representation is scaled to account for north, east, west and south radii.
Root Protection Area (RPA)
This area relates the "RPA" radius as defined in the Tree Survey Table and is measured from the tree centre. This area defines the preliminary Construction Exclusion Zone (CEZ) that must be protected by fencing from the potentially damaging affects of construction activity.

Tree Quality (Categorisation)

- Category "A" Trees (Green Button)
Excellent Quality Trees
- Category "B" Trees (Blue Button)
Good Quality Trees
- Category "C" Trees (Gray Button)
Mediocre to Poor Quality Trees
- Category "U" Trees (Red Button)
Dead, Dying or Otherwise Compromised Trees that are Unstable.

- Tree Line
- Hedges

Colour Coding of Tree Retention or Removal



- Trees Intended for Retention - Solid Green Crown Outline
- Hedges or Tree Groups Intended for Retention - Solid Green Crown Outline

Colour Coding of Tree Protection Measures

- Location Of Primary Construction Exclusion Fencing. All tree protection will be located on site Under the guidance of the Project Arborist
- Area Of Primary Construction Exclusion Fencing. Any works within "Construction Exclusion Zone", to be undertaken in Accordance with the Arboricultural Method Statement, using low-impact methodologies and under the guidance of the Project Arborist

This Drawing Must Be Read in Conjunction with the "Arboricultural Method Statement" at "Appendix 1" of the Associated Arboricultural Report

Client: Gerard Gannon Properties
Scale: 1:1000 Date: April 2022
Project: Tree Survey, Development at, Belcamp, Dublin 17
Description: Tree Protection Plan
Drawing Title:
Belcamp Tree Protection Plan South West

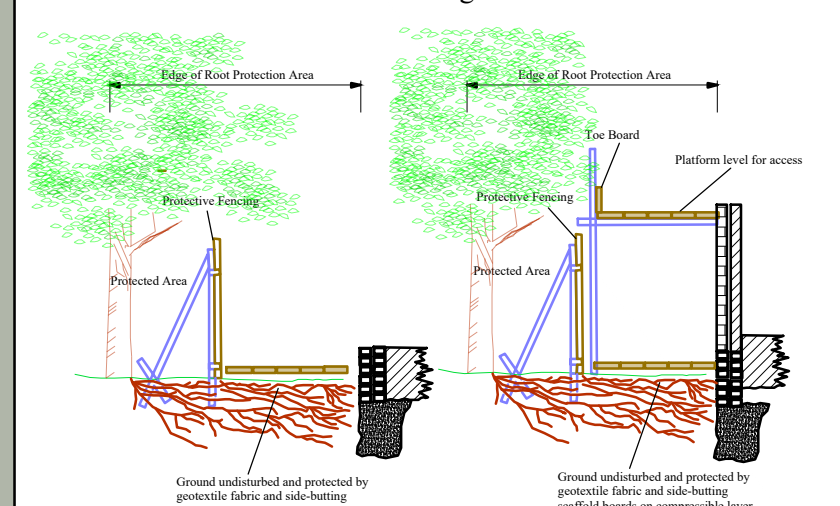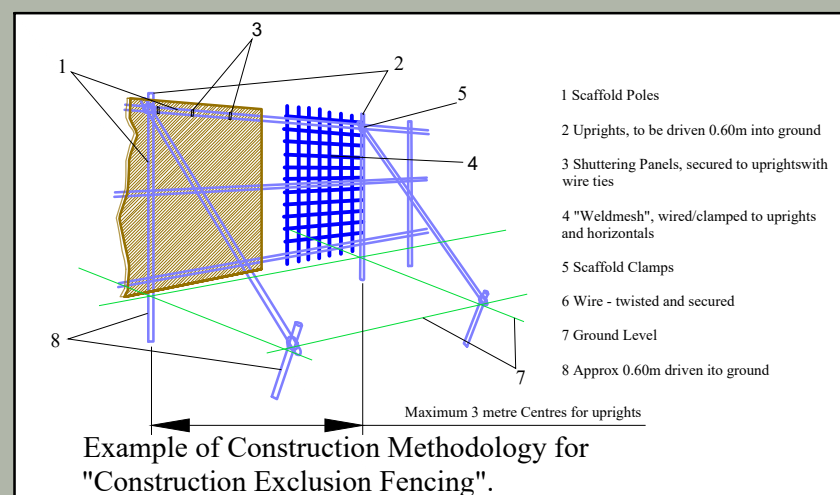

Scaffolding (and Extended Work Space) Within Protection Zones

