

Please refer to Waterman Moylan Engineers' drawings and reports for all proposed road levels, drainage and attenuation details and other engineering works.

Please refer to TBS Landscape Architects' drawings for surface finishes, landscaping details, planting details and specification, boundary details and all proposed levels and contours to public open spaces. (Indicative tree planting shown in rear gardens.)

This drawing is also to be read in conjunction with reports and drawings from the following consultants included with this application:
 Downey Planning
 Waterman Moylan Engineers
 Sheehan Barry Architects
 Courtney Deery Heritage Consultancy
 TBS Landscape Architects
 Openfield Ecology Services (ecology)
 The Tree File (arborist)
 DK Partnership
 Sabre Electrical Services Ltd.
 Digital Dimensions

DCC Lands:
 Wilson Architecture
 Ronan MacDiarmada & Associates


Please note that 1:500 scale site layout drawings are also included in this planning application.

House Type 1 - 3 bed terrace	113 no.
House Type 2 - 4 bed end-terrace	55 no.
House Type 3A, 3B - 3 bed 3 storey terrace	75 no.
House Type 4 - 4 bed 3 storey end-terrace	17 no.
House Type 5 - 3 bed terrace	97 no.
House Type 6 - 3 bed terrace	8 no.
House Type 7 - 3 bed terrace	92 no.
House Type 8 - 2 bed terrace	16 no.
473 no. houses units	
Duplex Blocks	274 no. duplex units
Apartment Blocks	1780 no. apartments
2527 no. dwellings total	
Creche	
Changing Rooms	

© Ordnance Survey Ireland and Government of Ireland
 Licence No. CYAL50248313

Map Series:
 1:2500
 3065-C
 3133-A

1:1000
 3133-01
 3133-02

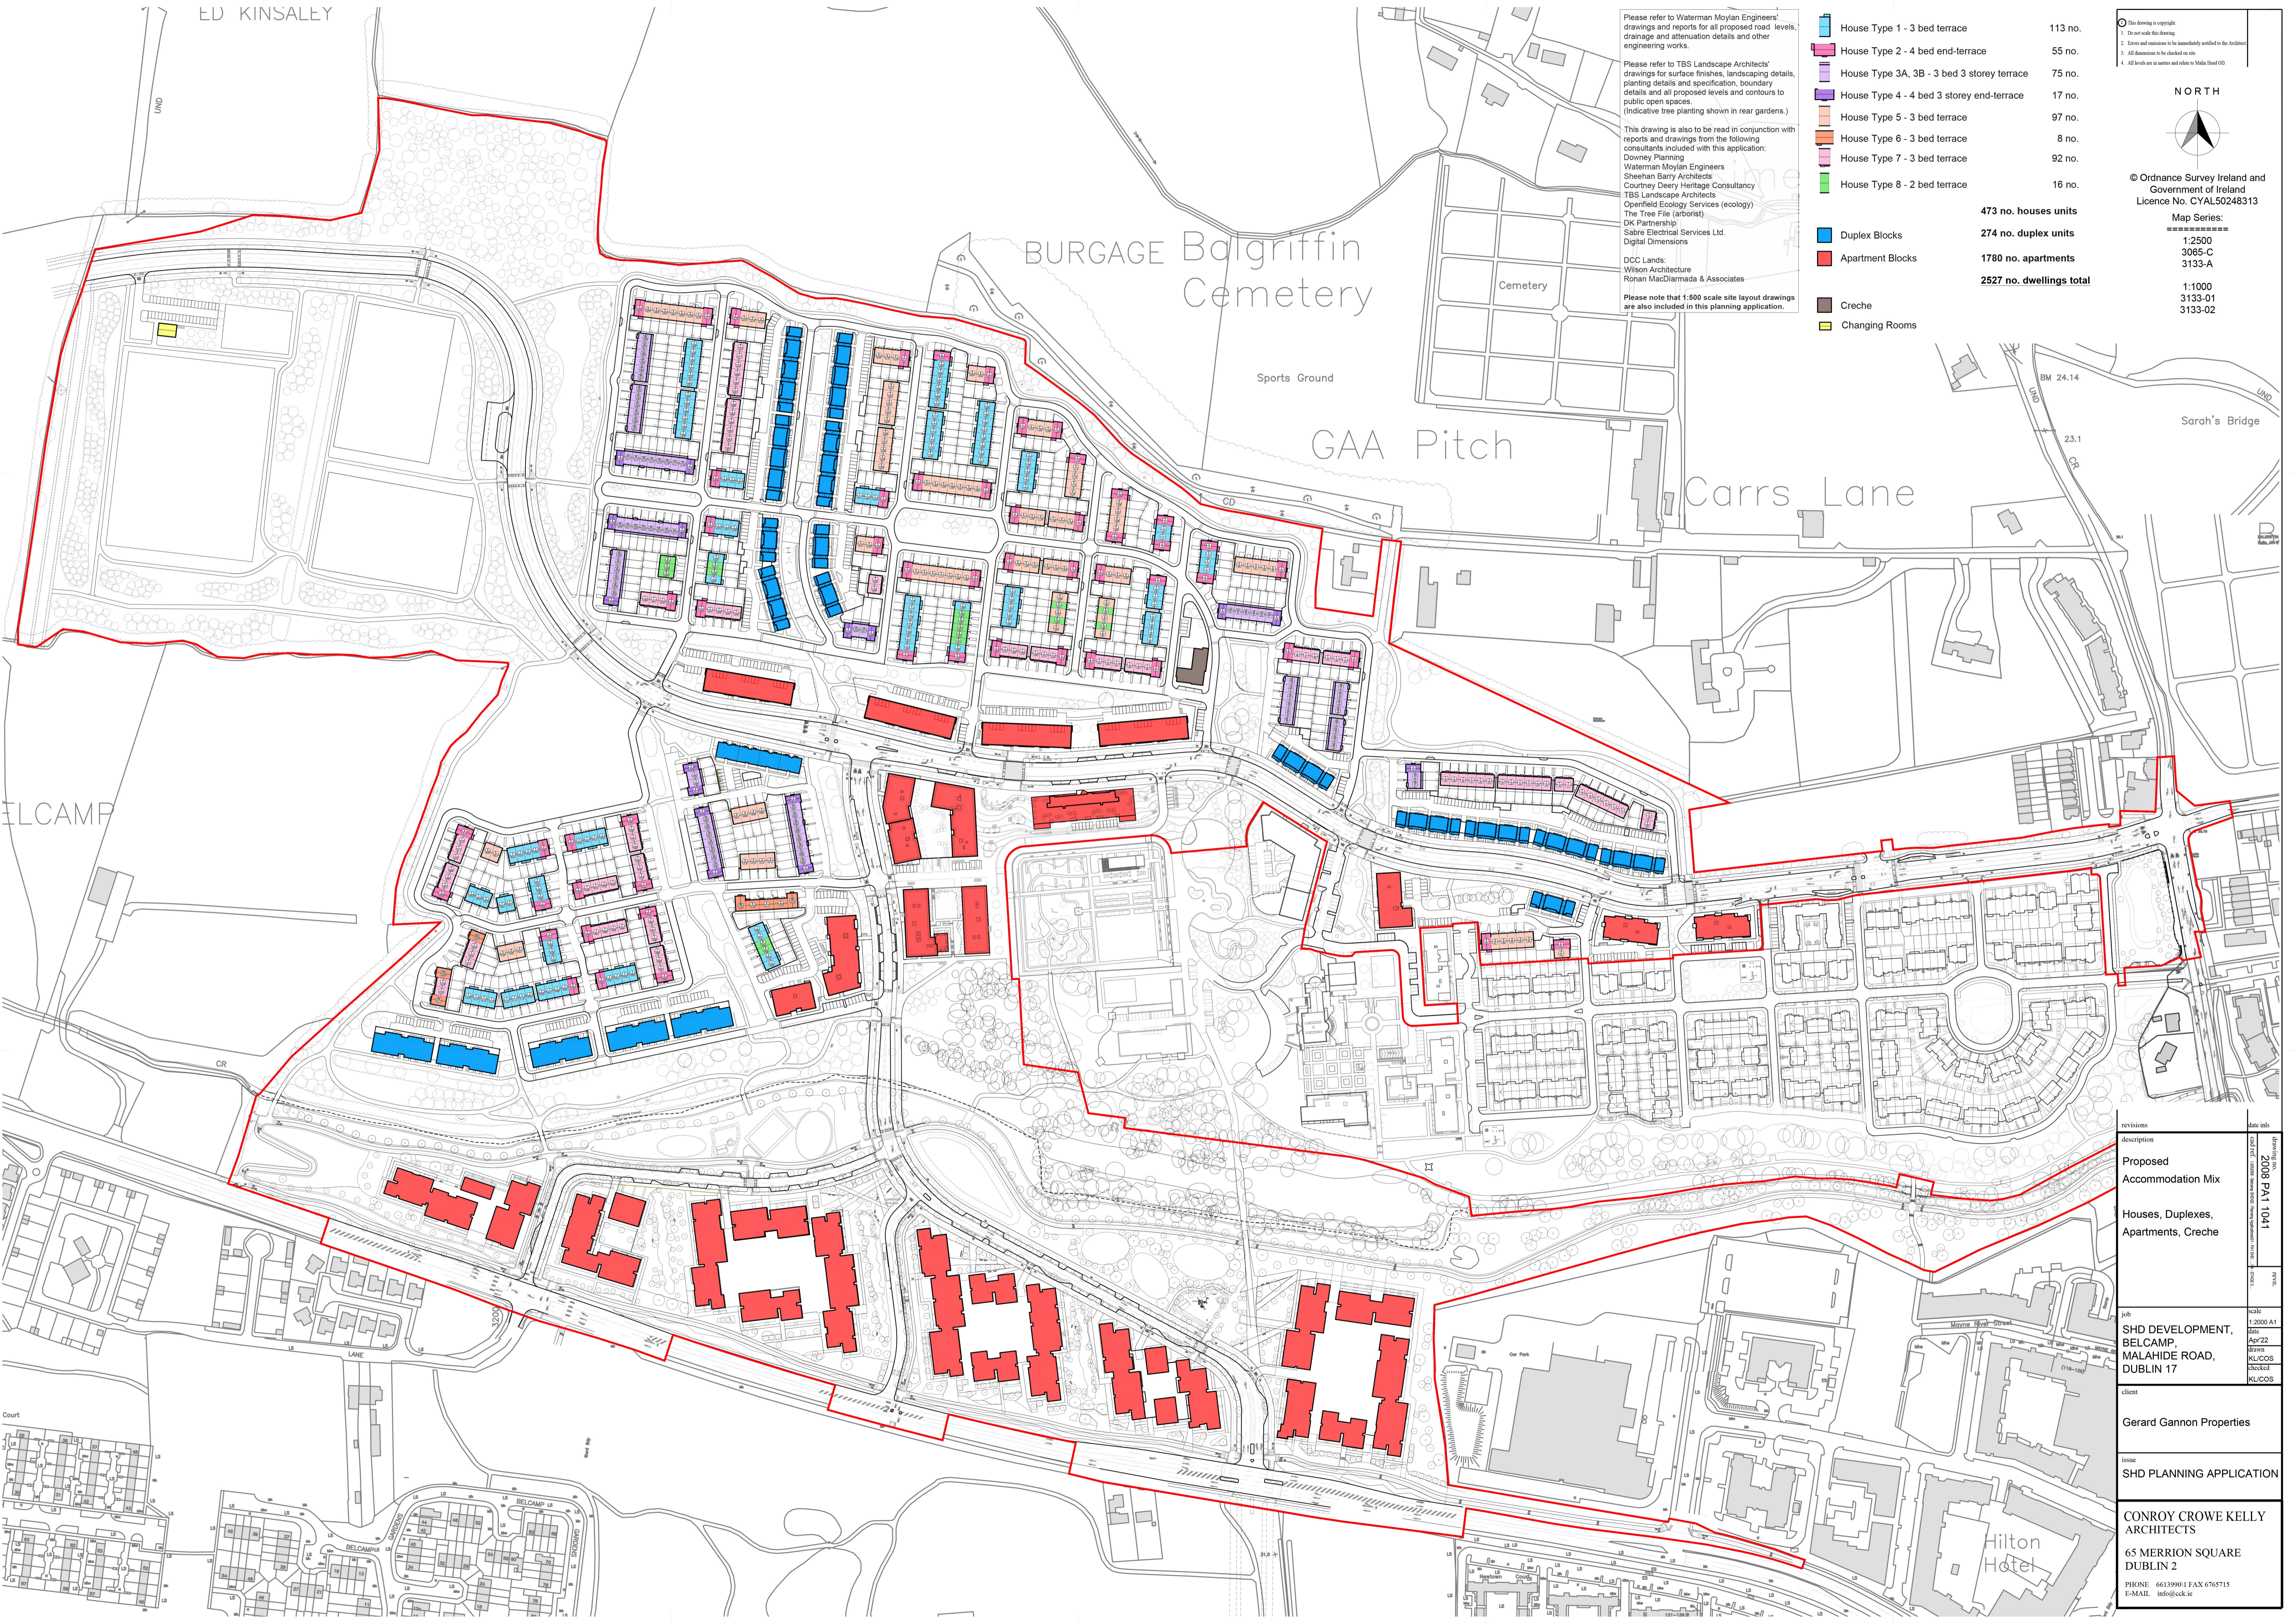

revisions	description	date info
2008 PA1 1041	Proposed Accommodation Mix	
	Houses, Duplexes, Apartments, Creche	
	SHD DEVELOPMENT, BELCAMP, MALAHIDE ROAD, DUBLIN 17	
	Gerard Gannon Properties	
	SHD PLANNING APPLICATION	
	CONROY CROWE KELLY ARCHITECTS	
	65 MERRION SQUARE DUBLIN 2	
	PHONE: 66139901 FAX: 6765715	
	E-MAIL: info@ceck.ie	