


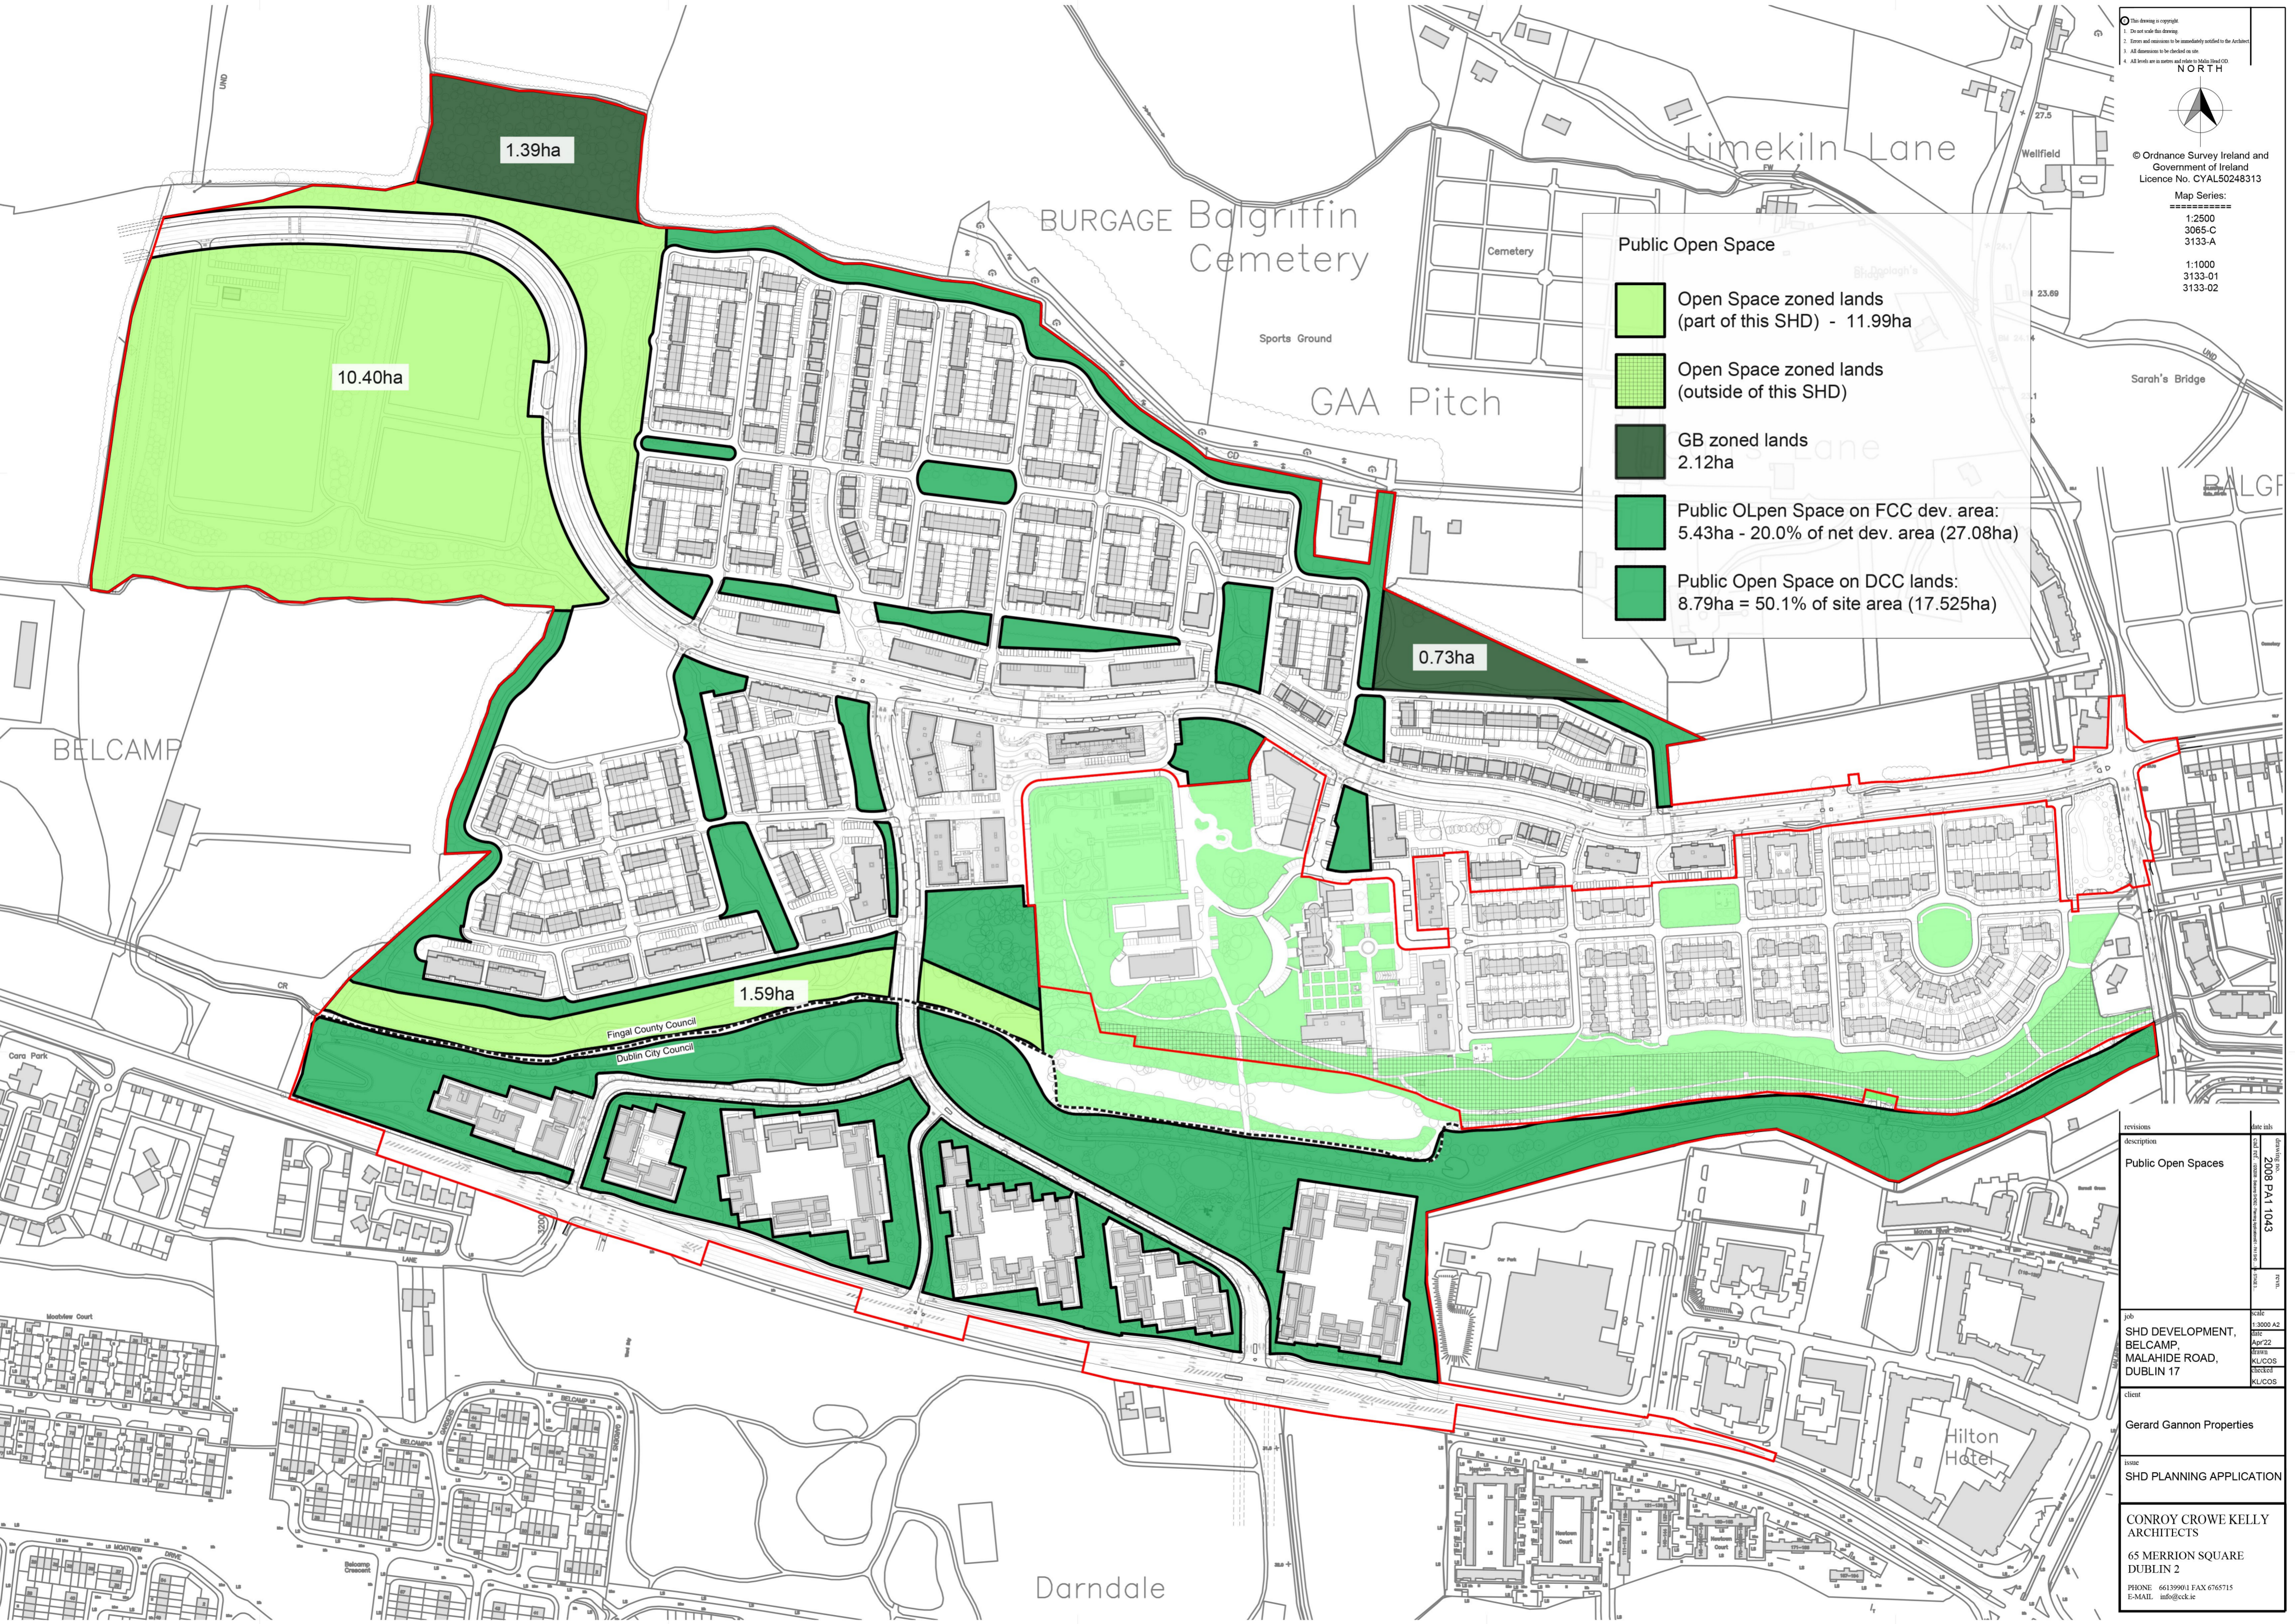

- Public Open Space**
- Open Space zoned lands (part of this SHD) - 11.99ha
  - Open Space zoned lands (outside of this SHD)
  - GB zoned lands 2.12ha
  - Public OLpen Space on FCC dev. area: 5.43ha - 20.0% of net dev. area (27.08ha)
  - Public Open Space on DCC lands: 8.79ha = 50.1% of site area (17.525ha)



revisions	description	date
	Public Open Spaces	2008 PA1 1043
job	SHD DEVELOPMENT, BELCAMP, MALAHIDE ROAD, DUBLIN 17	scale 1:3000 A2
client	Gerard Gannon Properties	date Apr'22
issue	SHD PLANNING APPLICATION	author KL/COS
	CONROY CROWE KELLY ARCHITECTS	checked KL/COS
	65 MERRION SQUARE DUBLIN 2	
	PHONE: 66139901 FAX: 6765715	
	E-MAIL: info@ccck.ie	