


0 This drawing is copyright
 1 Do not scale this drawing
 2 Errors and omissions to be immediately notified to the Architect
 3 All dimensions to be checked on site
 4 All levels are in meters unless otherwise stated (IGD)

NORTH


© Ordnance Survey Ireland and
 Government of Ireland
 Licence No. CYAL50248313

Map Series:
 =====
 1:2500
 3065-C
 3133-A
 1:1000
 3133-01
 3133-02

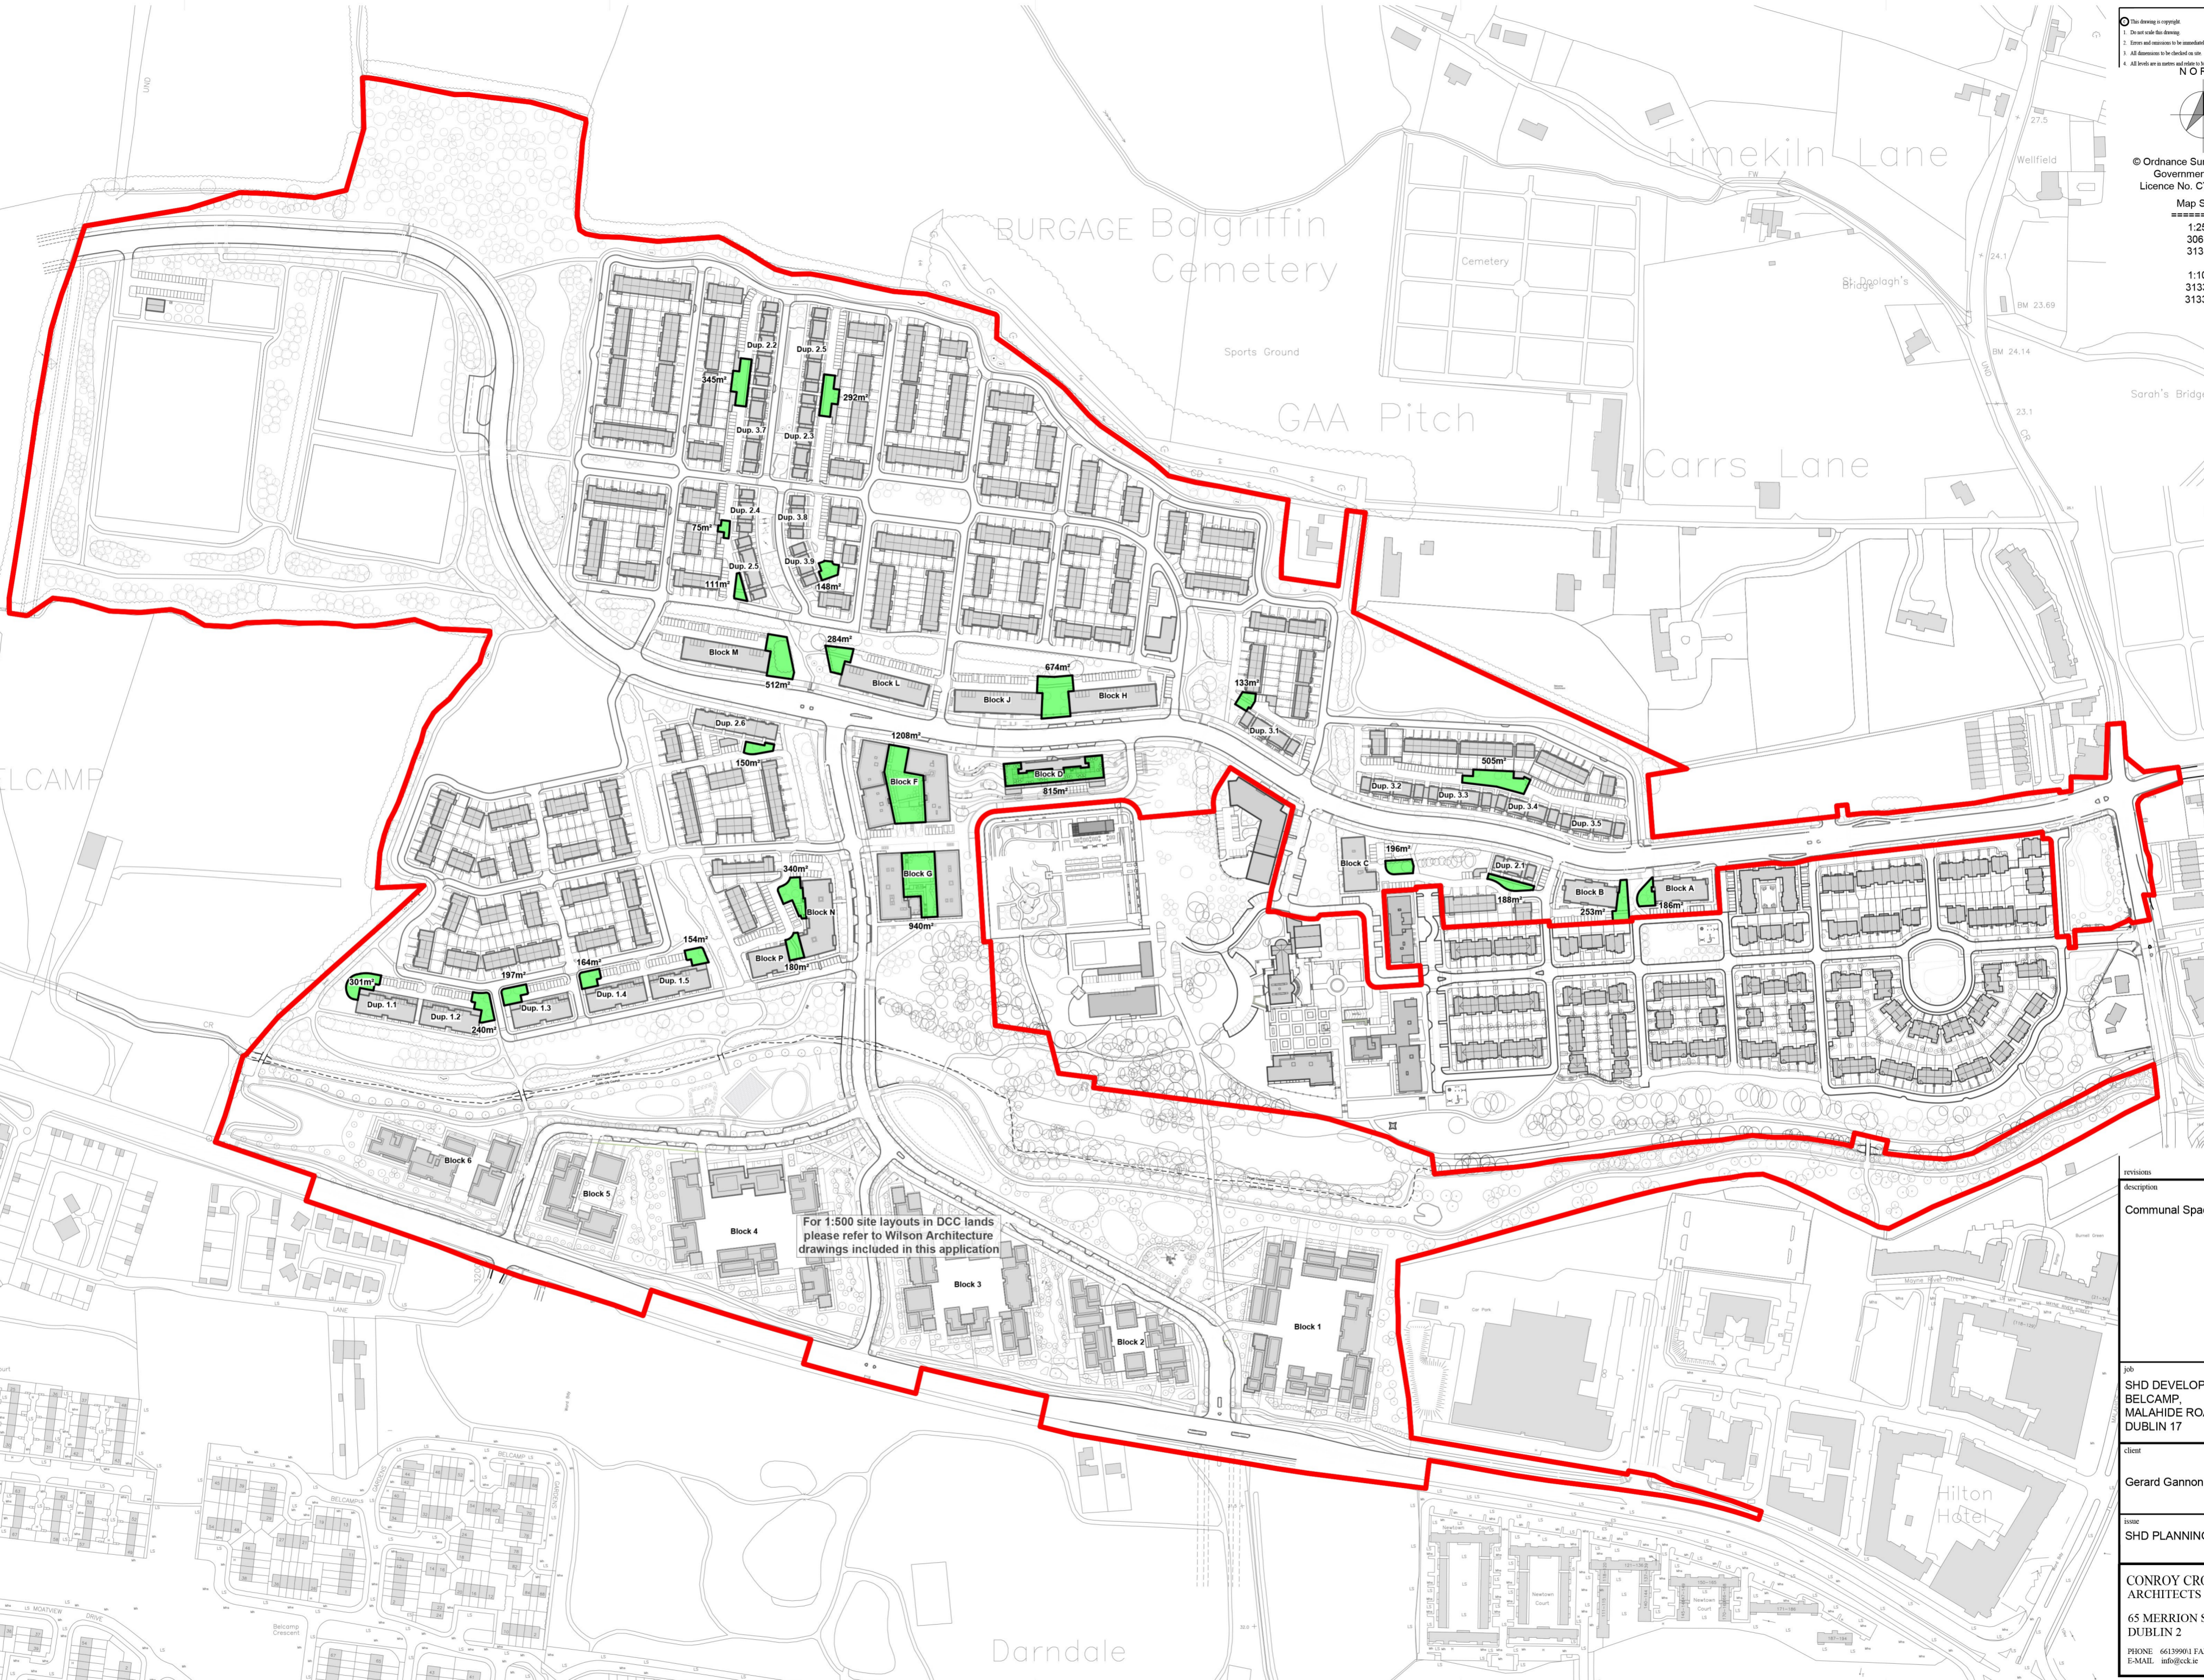

For 1:500 site layouts in DCC lands
 please refer to Wilson Architecture
 drawings included in this application

revisions	date
description	
Communal Spaces	
job	SHD DEVELOPMENT, BELCAMP, MALAHIDE ROAD, DUBLIN 17
client	Gerard Gannon Properties
issue	SHD PLANNING APPLICATION
author	CONROY CROWE KELLY ARCHITECTS
date	65 MERRION SQUARE DUBLIN 2
scale	PHONE: 66139901 FAX: 6765715 E-MAIL: info@eck.ie
title	2008 PA1 1045
scale	1:3000 A2
date	Apr'22
author	KL/COS
checked	KL/COS
approved	KL/COS