

Please refer to Waterman Moylan Engineers' drawings and reports for all proposed road levels, drainage and attenuation details and other engineering works.

Please refer to TBS Landscape Architects' drawings for surface finishes, landscaping details, planting details and specification, boundary details and all proposed levels and contours to public open spaces.  
(Indicative tree planting shown in rear gardens.)

This drawing is also to be read in conjunction with reports and drawings from the following consultants included with this application:  
Downey Planning  
Waterman Moylan Engineers  
Sheehan Barry Architects  
Courtney Deery Heritage Consultancy  
TBS Landscape Architects  
Openfield Ecology Services (ecology)  
The Tree File (arborist)  
DK Partnership  
Sabre Electrical Services Ltd.  
Digital Dimensions

DCC Lands:  
Wilson Architecture  
Ronan MacDiarmada & Associates

Please note that 1:500 scale site layout drawings are also included in this planning application.

### Building Heights

- 1 Storey
- 2 Storey
- 3 Storey
- 4 Storey
- 5 Storey
- 6 Storey
- 7 Storey
- 8 Storey
- 9 Storey
- 10 Storey  
(Northern Cross SHD Block 2)


**NORTH**

© Ordnance Survey Ireland and Government of Ireland  
Licence No. CYAL50248313

Map Series:  
=====

1:2500  
3065-C  
3133-A

1:1000  
3133-01  
3133-02

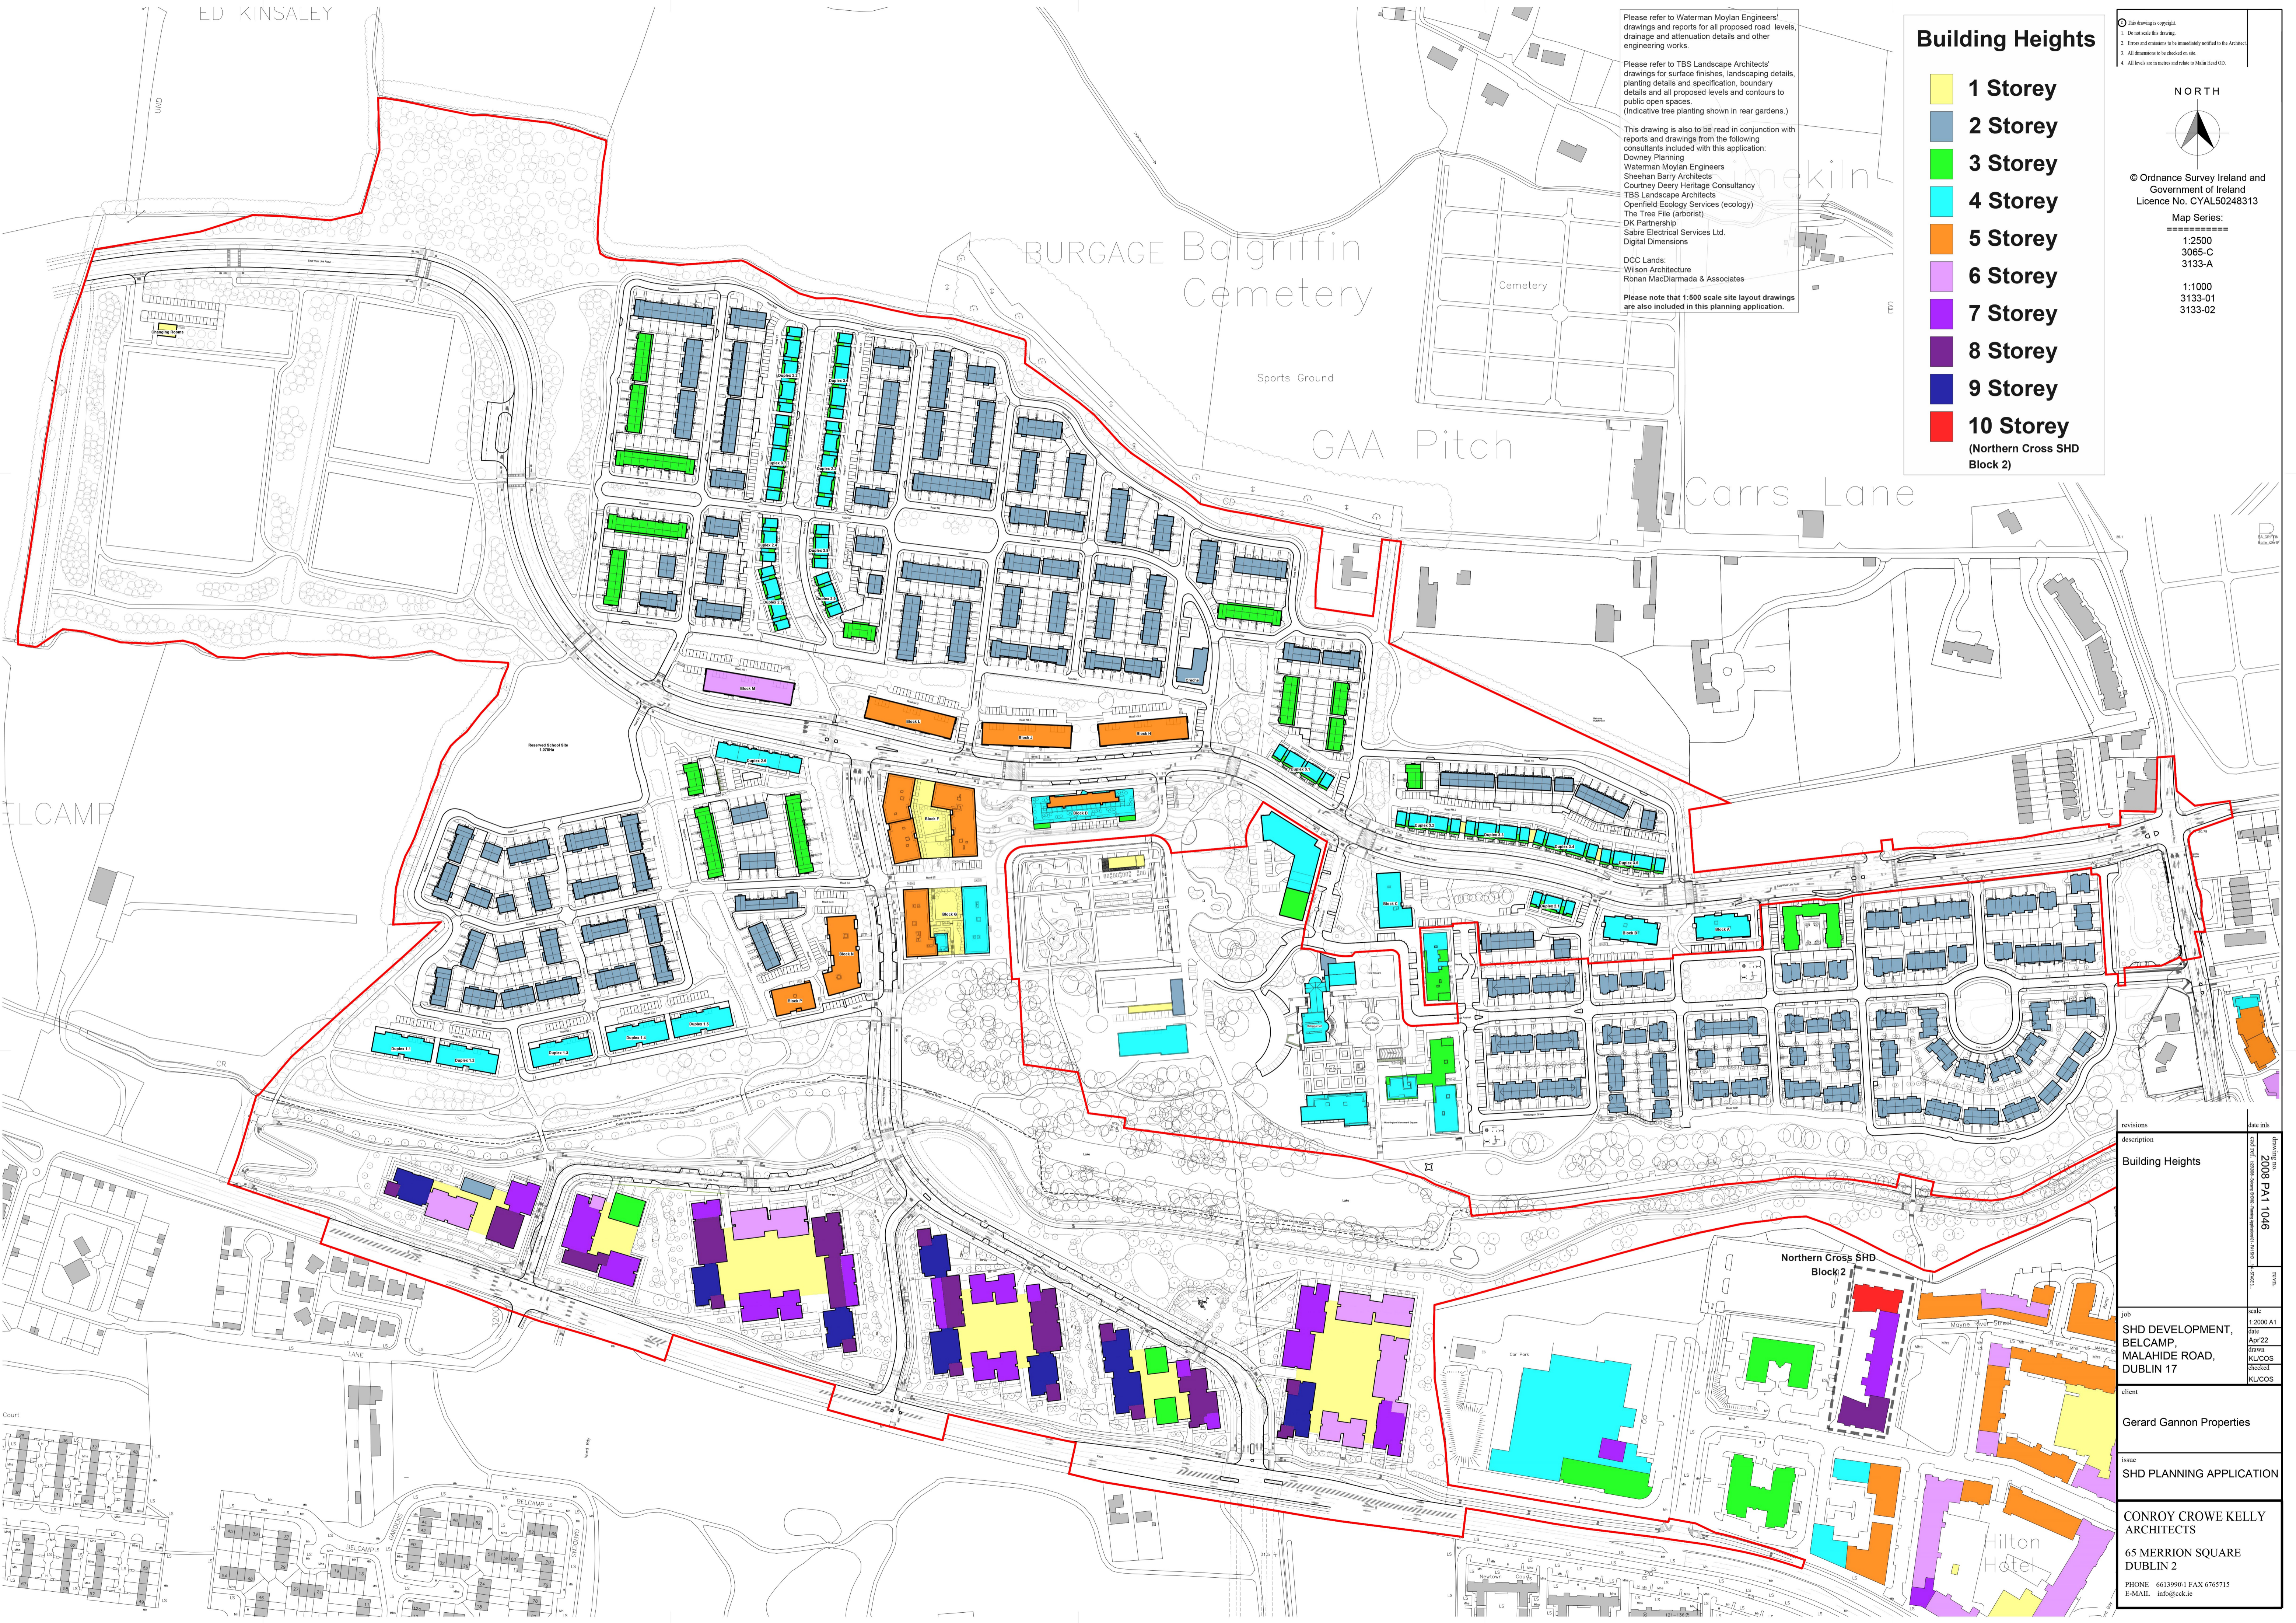

revisions	date info
Building Heights	2008 PA1 1046
job	SHD DEVELOPMENT, BELCAMP, MALAHIDE ROAD, DUBLIN 17
client	Gerard Gannon Properties
issue	SHD PLANNING APPLICATION
client	CONROY CROWE KELLY ARCHITECTS 65 MERRION SQUARE DUBLIN 2 PHONE: 66139901 FAX 6765715 E-MAIL: info@ceck.ie