




SECTION A-A 1/3


This drawing is copyright
 1. Do not scale this drawing
 2. Errors and omissions to be immediately notified to the Architect
 3. All dimensions to be checked on site.



SECTION A-A Continued 2/3

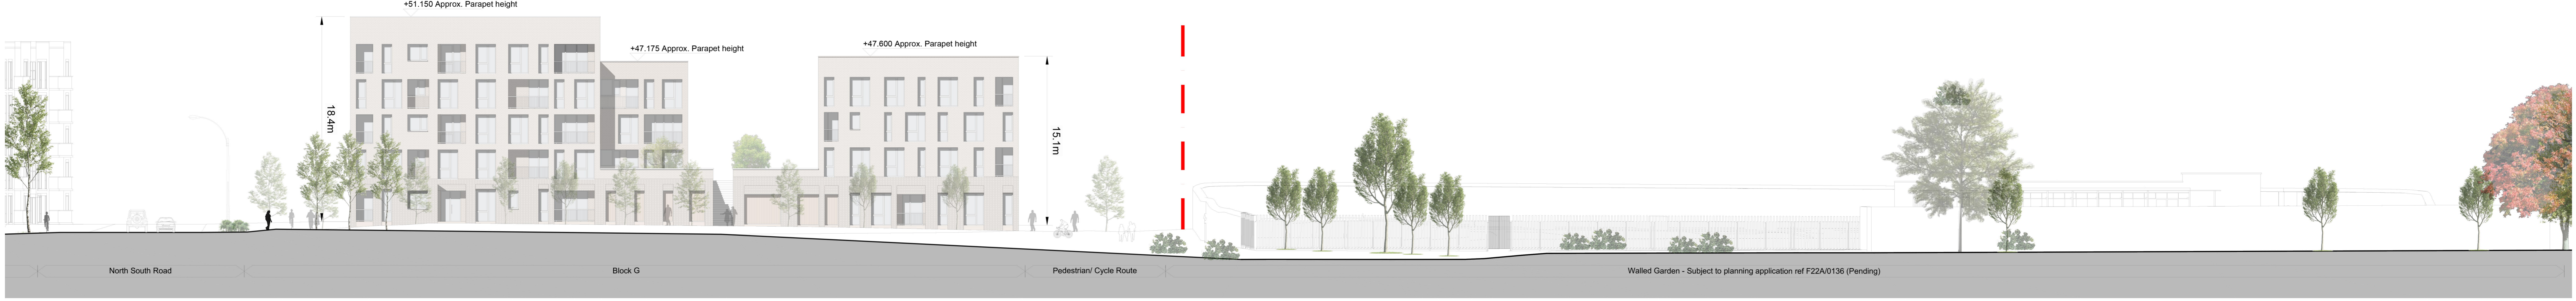

SECTION A-A Continued 3/3

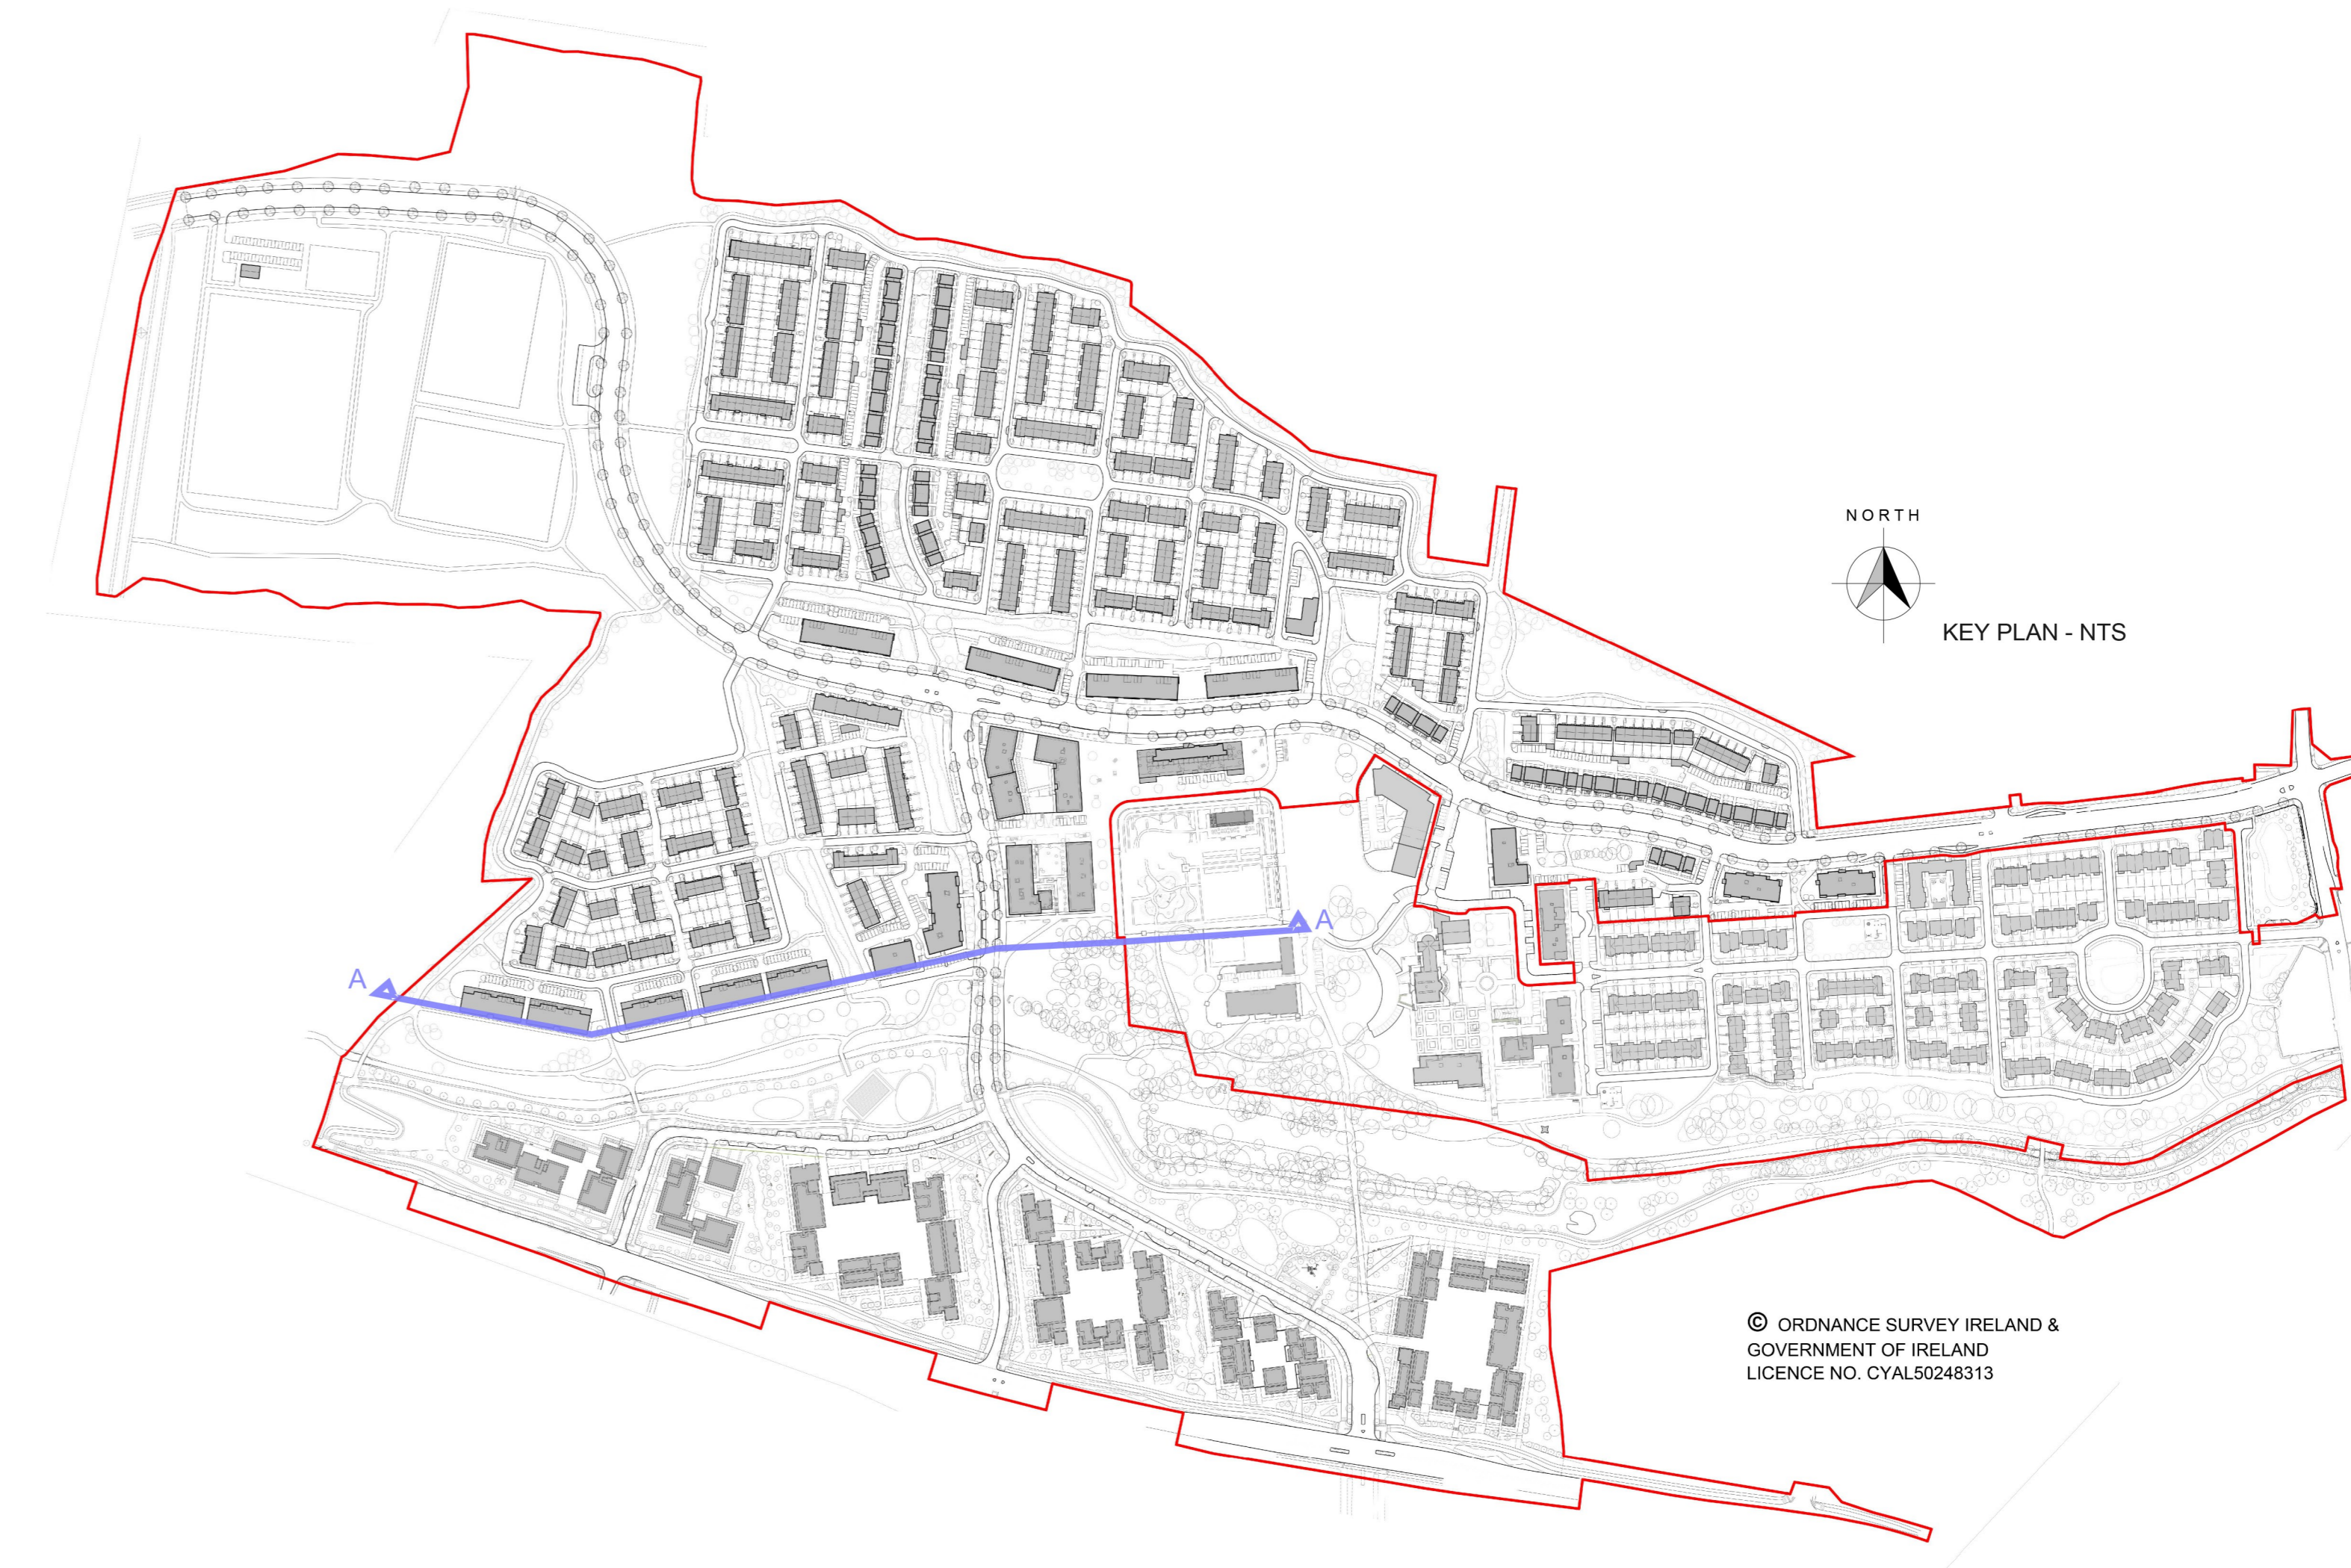

revisions	date	initials
description		
SITE SECTIONS		
SECTION A-A		
job	scale	drawing no.
SHD DEVELOPMENT, BELCAMP, MALAHIDE ROAD, DUBLIN 17.	1:200@A3	2008 PA1 2100
client	date	drawn by
Gerard Gannon Properties	APR 22	EK
issue	checked	COS
SHD PLANNING APPLICATION		
CONROY CROWE KELLY ARCHITECTS		
65 MERRION SQUARE DUBLIN 2		
PHONE 66139901 FAX 6765715 E-MAIL info@ck.ie		