



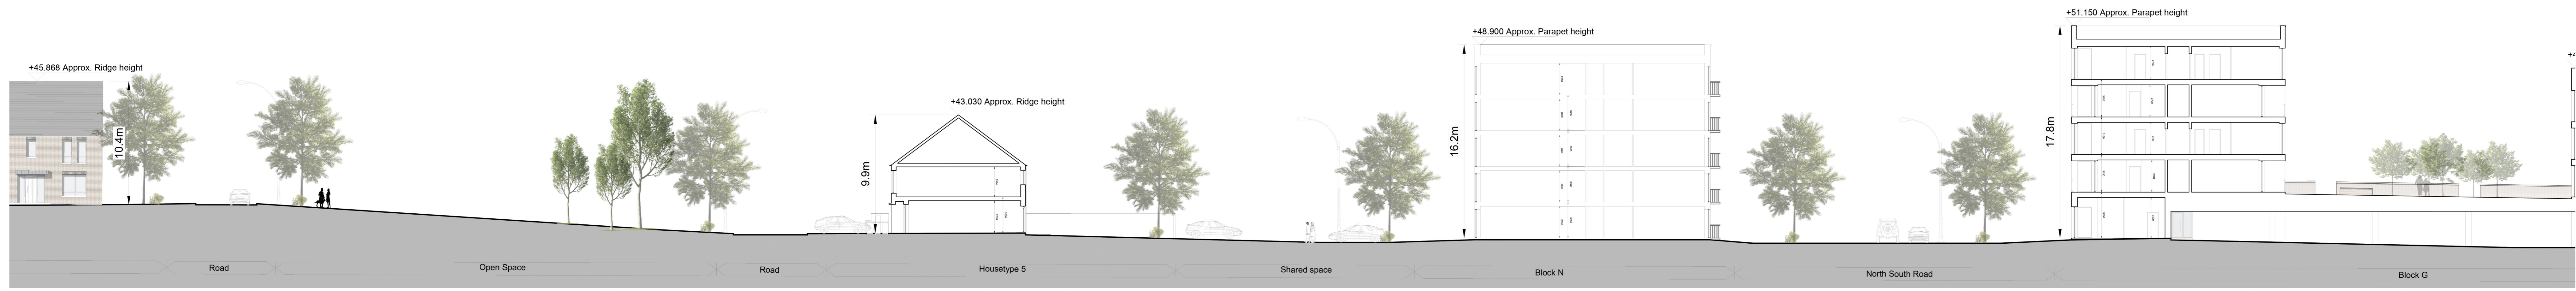

SECTION B-B 1/4

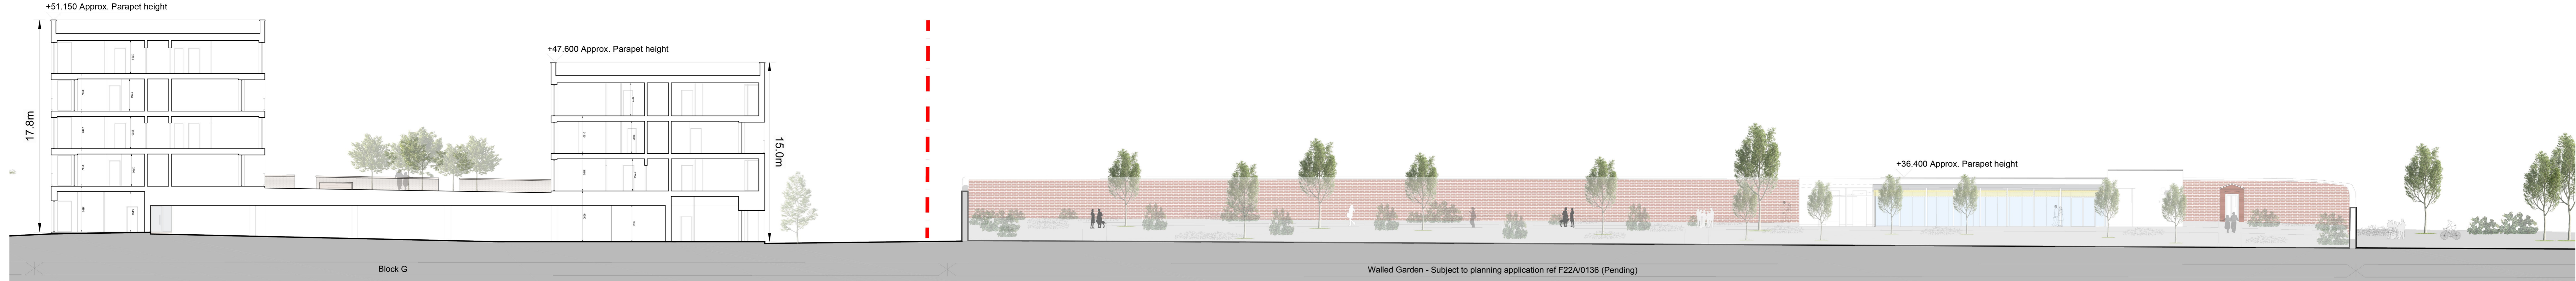

SECTION B-B Continued 2/4



SECTION B-B Continued 3/4



SECTION B-B Continued 4/4

This drawing is copyright.
 1. Do not scale this drawing.
 2. Errors and omissions to be immediately notified to the Architect.
 3. All dimensions to be checked on site.



© ORDNANCE SURVEY IRELAND & GOVERNMENT OF IRELAND LICENCE NO. CVAL5024313

revisions	date	description	drawn by	checked by
SITE SECTIONS				
SECTION B-B				
job	scale	date	drawn by	checked by
SHD DEVELOPMENT, BELCAMP, MALAHIDE ROAD, DUBLIN 17.	1:200@A3	APR 22	EK	COS
client	Gerard Gannon Properties			
issue	SHD PLANNING APPLICATION			
CONROY CROWE KELLY ARCHITECTS 65 MERRION SQUARE DUBLIN 2 PHONE 66139901 FAX 6765715 E-MAIL info@ckk.ie				