
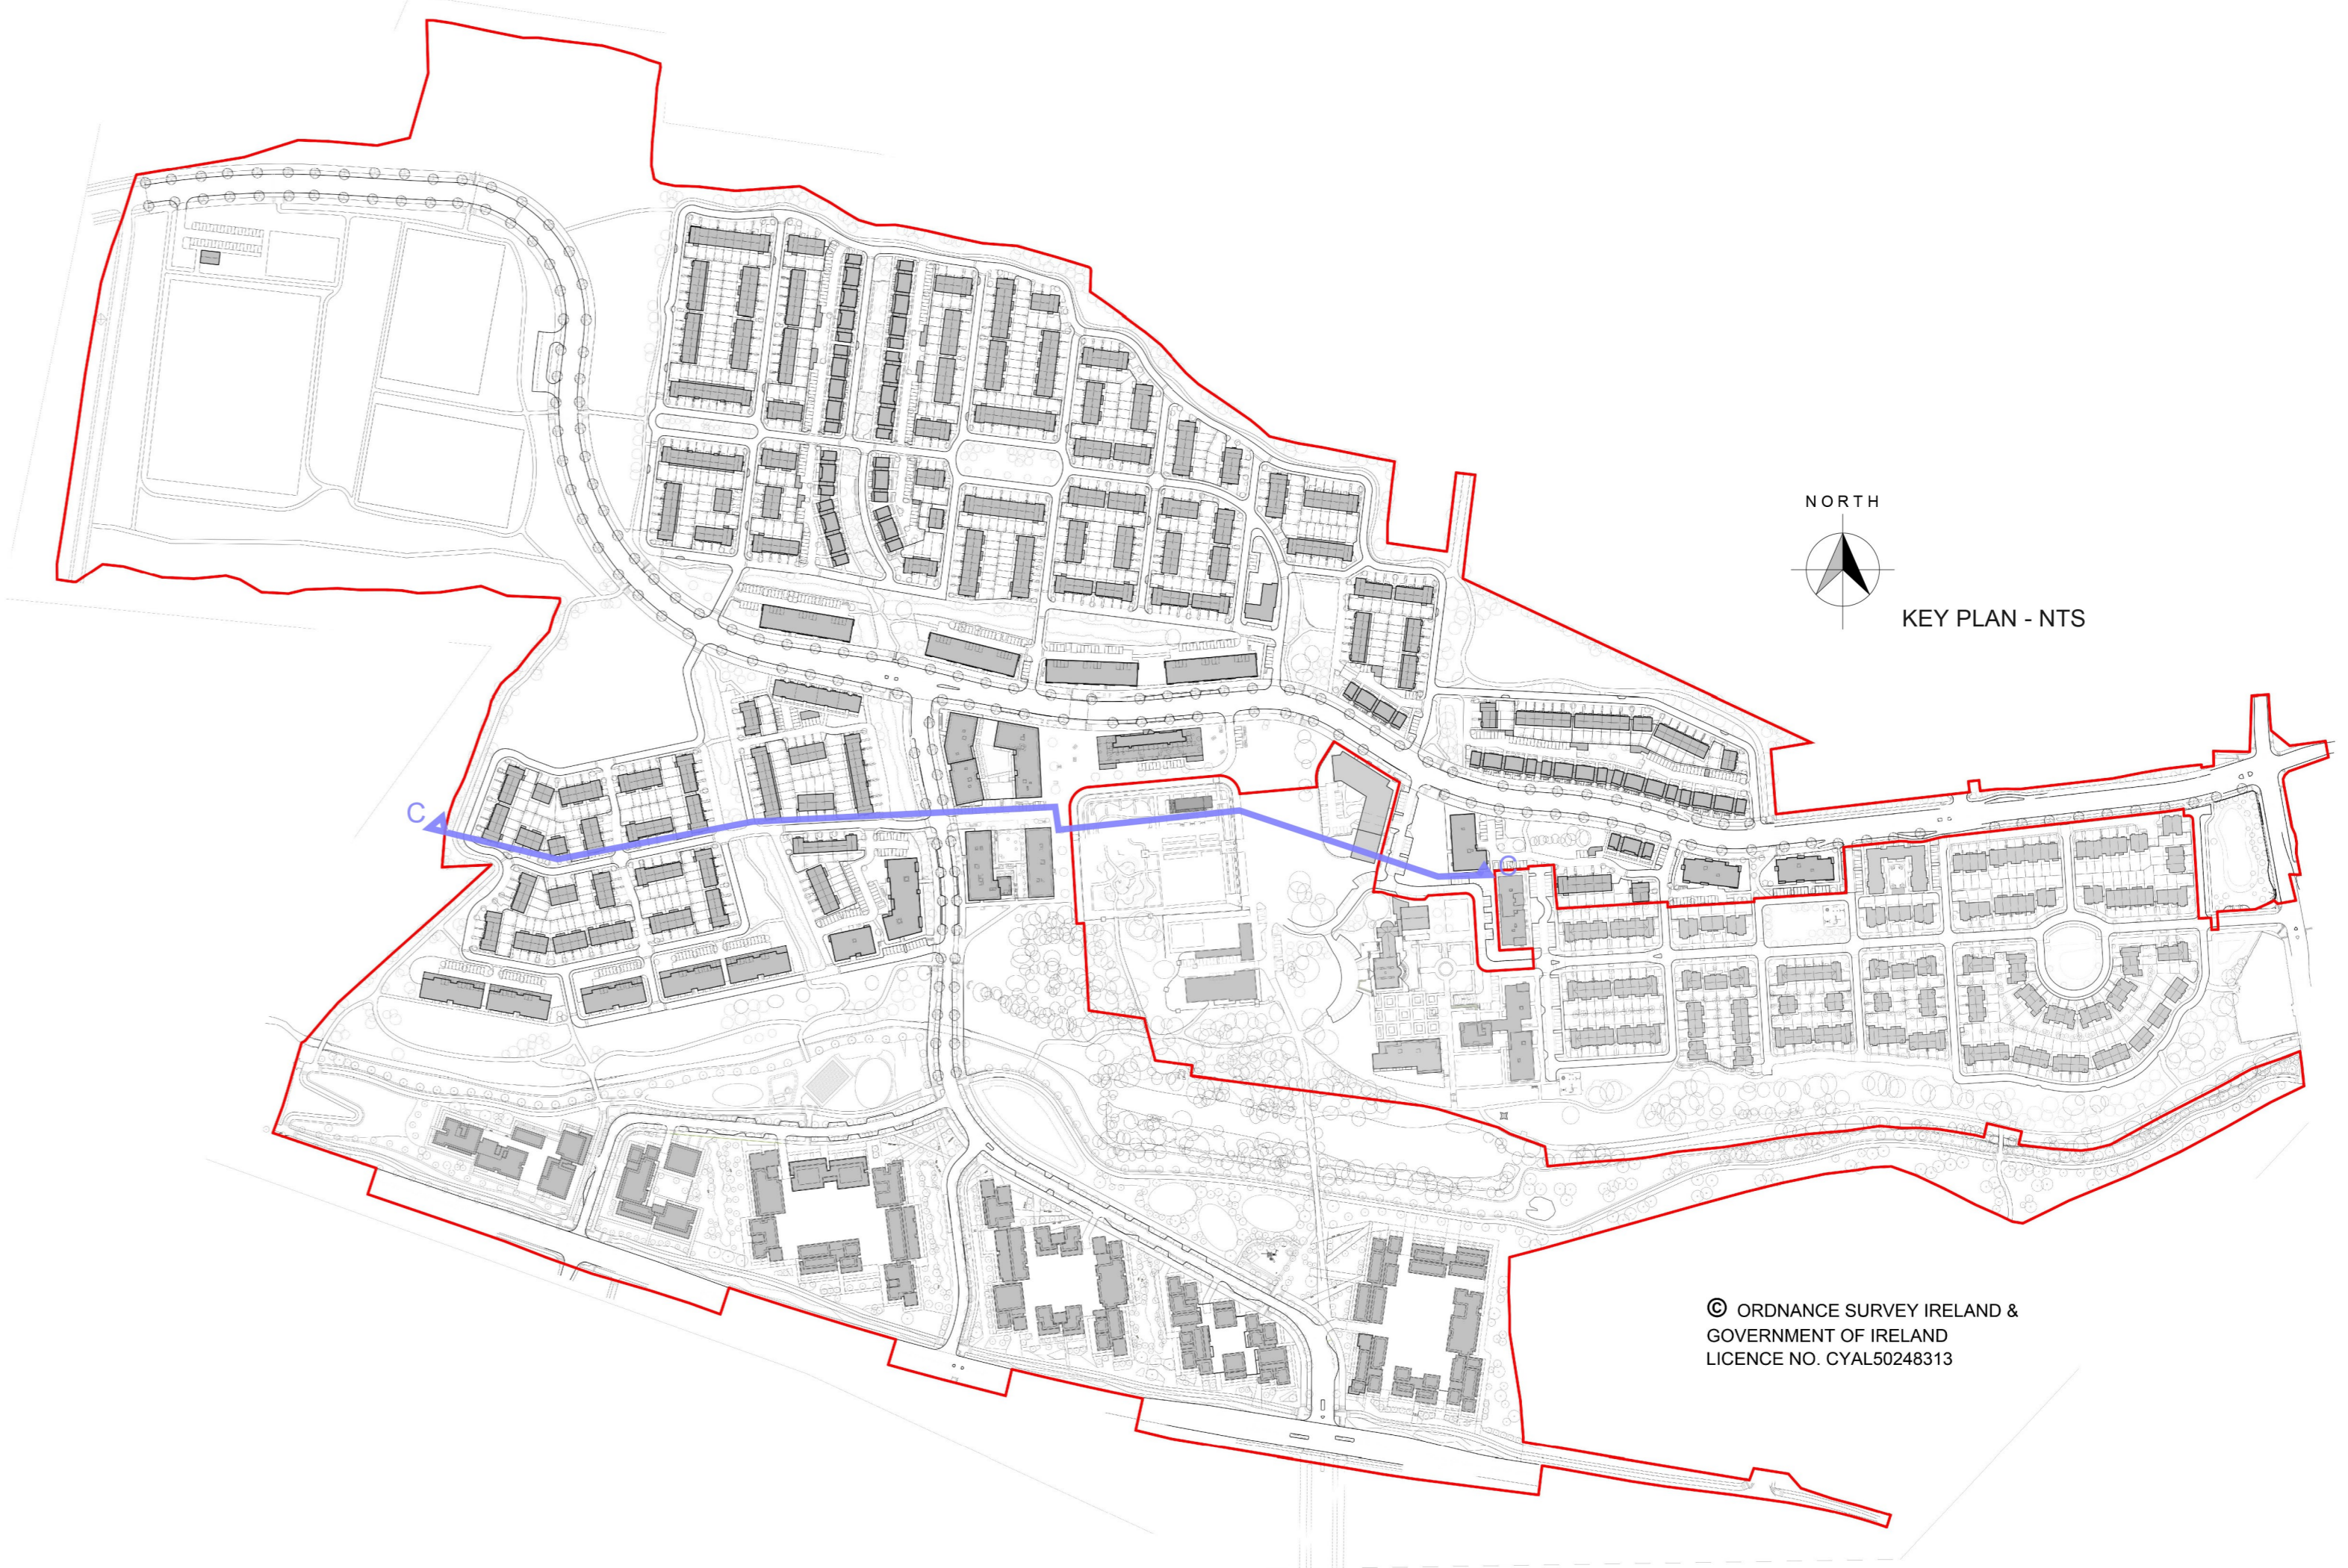


© This drawing is copyright  
 1. Do not scale this drawing  
 2. Times and minutes to be immediately notified to the Architect  
 3. All dimensions to be checked on site.

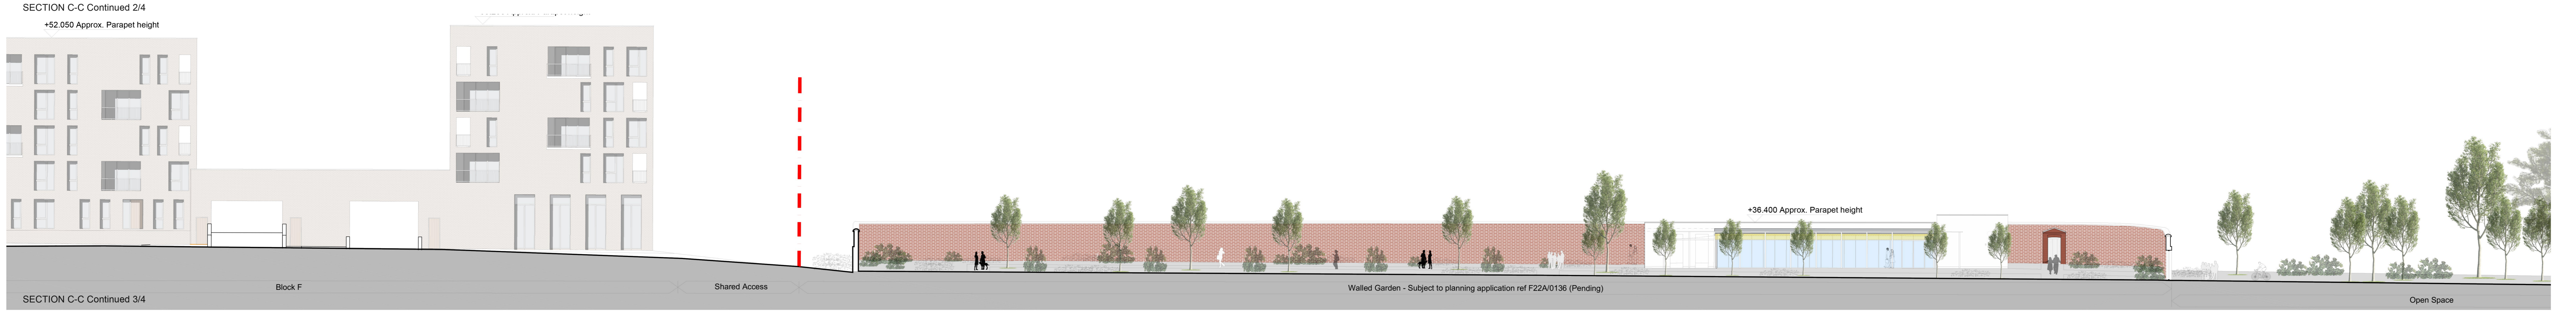

revisions	date	description	scale
		<b>SITE SECTIONS</b>	1:200@A3
		<b>SECTION C-C</b>	DATE: APR' 22
			DRAWN: BK
			CHECKED: COS
client			job
Gerard Gannon Properties			SHD DEVELOPMENT, BELCAMP, MALAHIDE ROAD, DUBLIN 17.
issue			client
SHD PLANNING APPLICATION			client
CONROY CROWE KELLY ARCHITECTS			client
65 MERRION SQUARE DUBLIN 2			client
PHONE 66139901 FAX 6765715			client
E-MAIL info@ckk.ie			client

© ORDNANCE SURVEY IRELAND & GOVERNMENT OF IRELAND LICENCE NO. CYAL50248313