
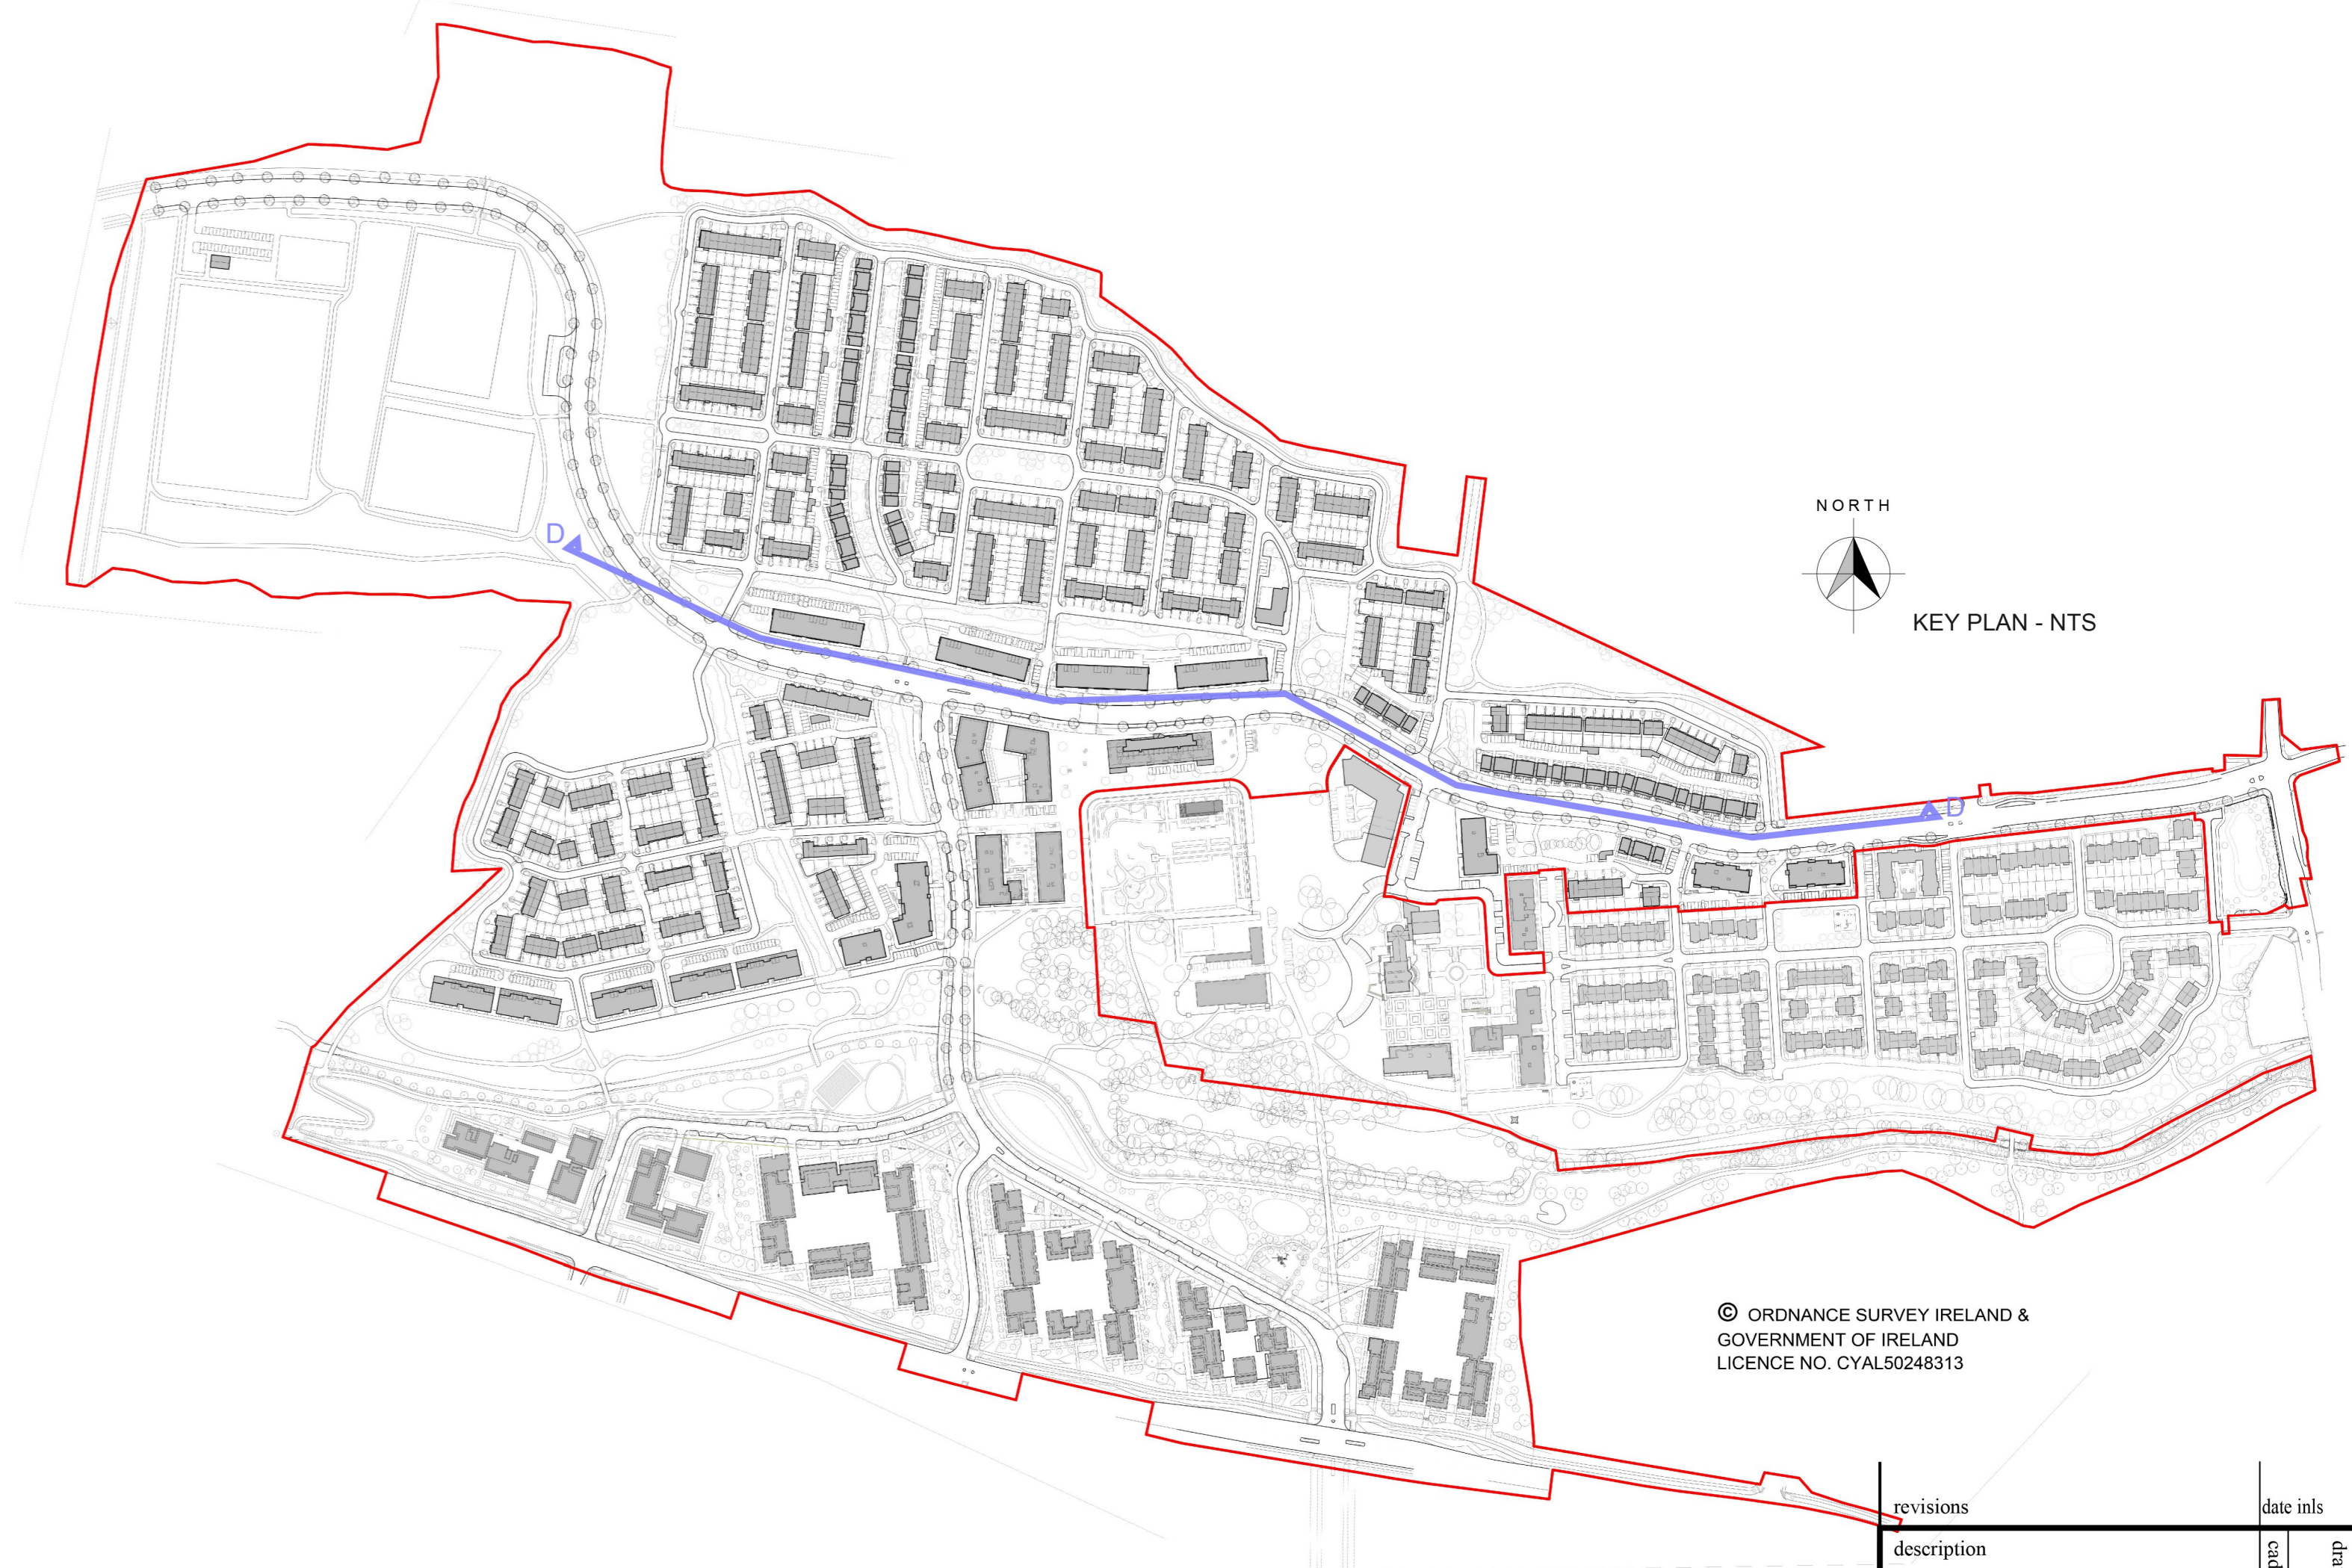
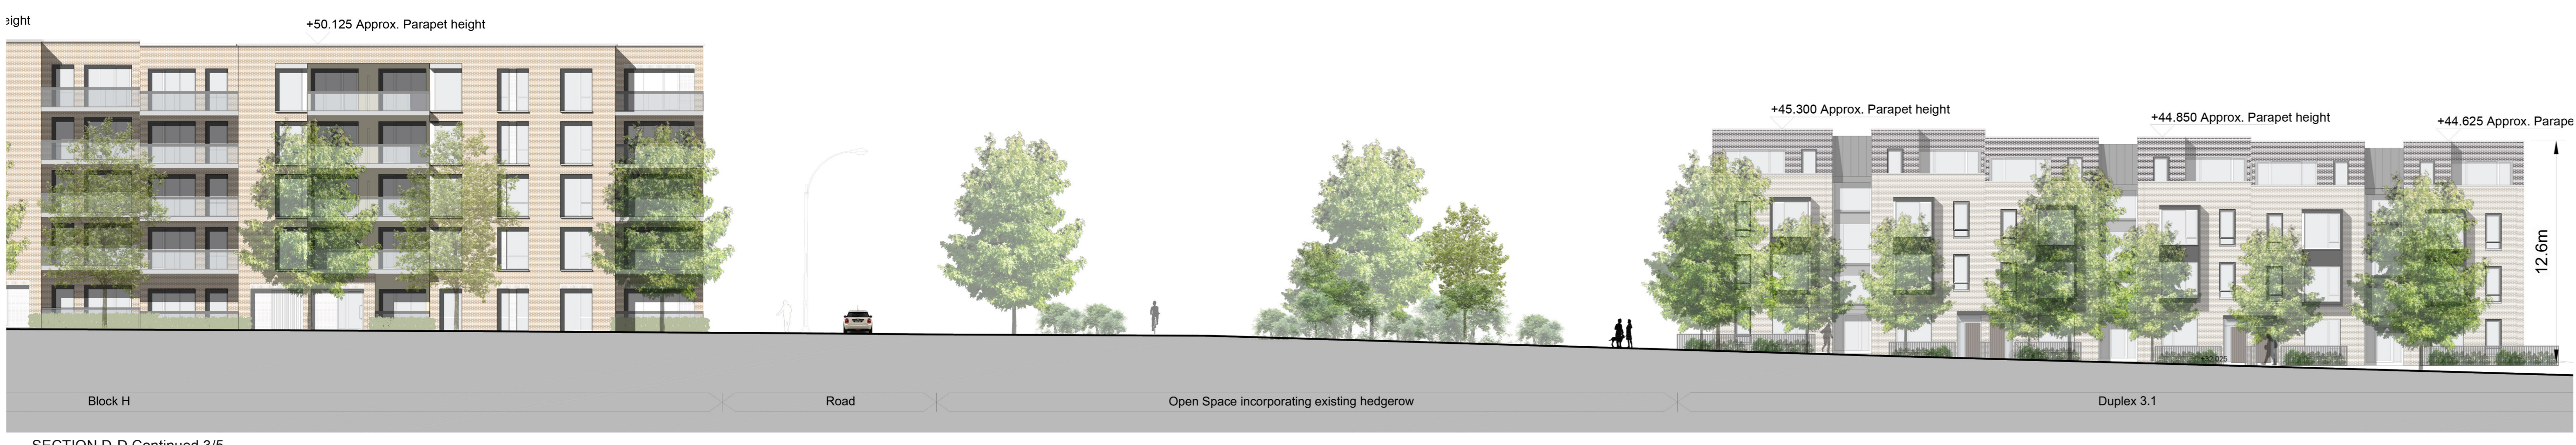


1. This drawing is copyright.  
 2. Do not scale this drawing.  
 3. Times and dimensions to be immediately notified to the Architect.  
 4. All dimensions to be checked on-site.

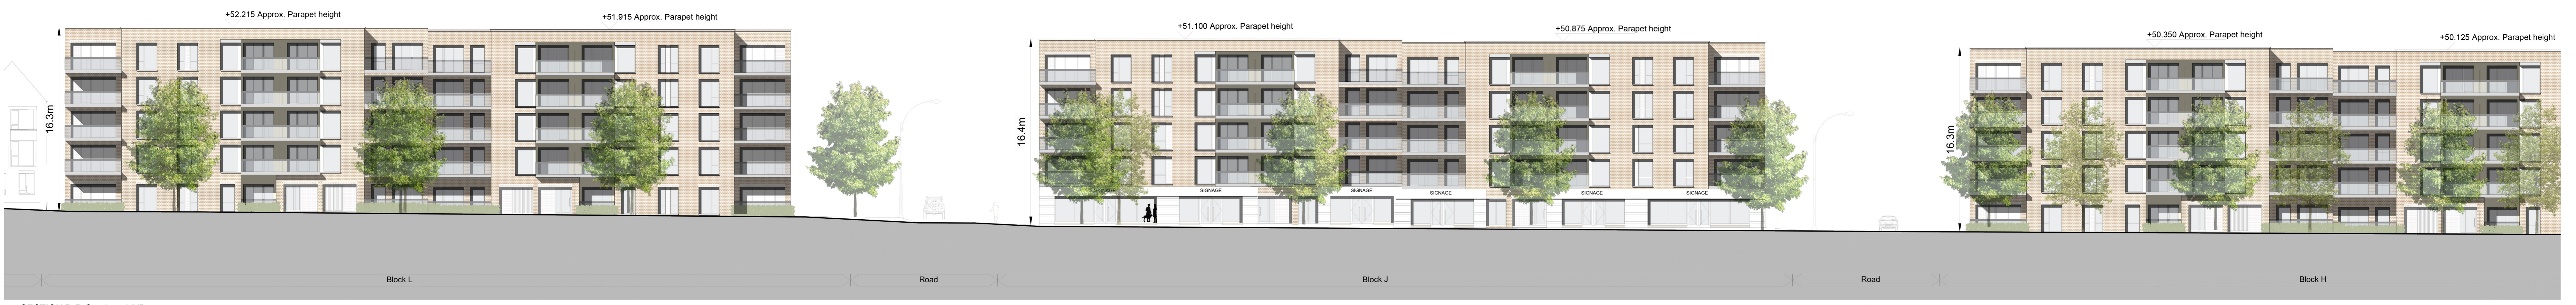

revisions	description	date	drawn by

<b>SITE SECTIONS</b> <b>SECTION D-D</b>		drawing no. <b>2008 PA1 2103</b>
job <b>SHD DEVELOPMENT,          BELCAMP,          MALAHIDE ROAD,          DUBLIN 17.</b>	scale 1:200@A3 date APR 22 drawn EK checked COS	client <b>Gerard Gannon Properties</b>
issue <b>SHD PLANNING APPLICATION</b>		architect <b>CONROY CROWE KELLY          ARCHITECTS</b> 65 MERRION SQUARE DUBLIN 2 PHONE 66139901 FAX 6765715 E-MAIL info@ckk.ie