


This drawing is copyright  
 1. Do not scale this drawing  
 2. Times and positions to be immediately notified to the Architect  
 3. All dimensions to be checked on-site




SECTION H-H 1/3

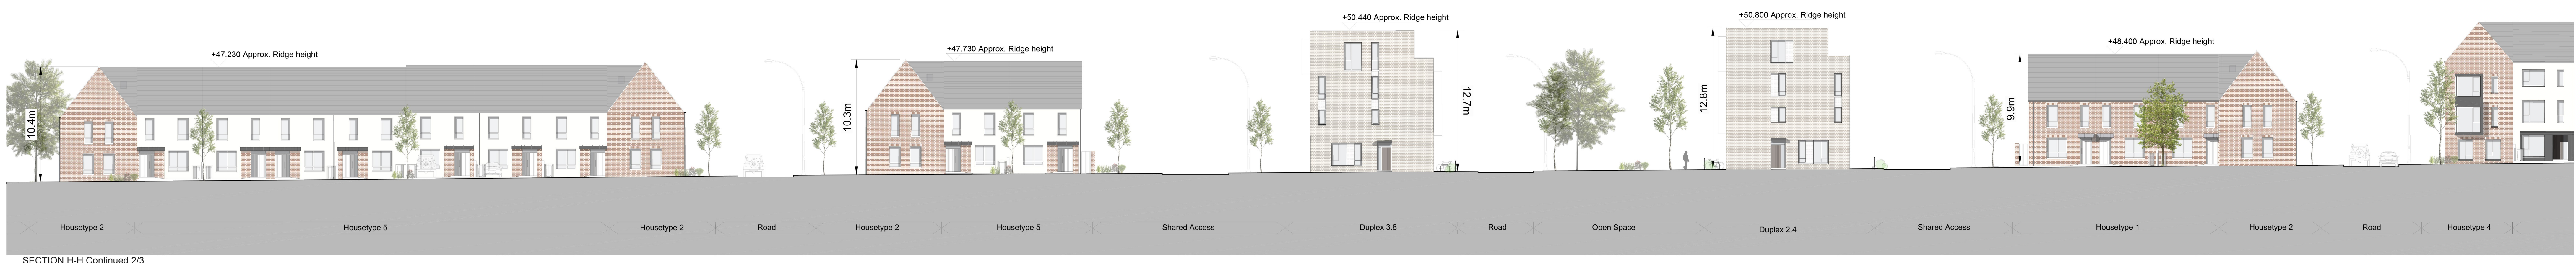

SECTION H-H Continued 2/3



SECTION H-H Continued 3/3

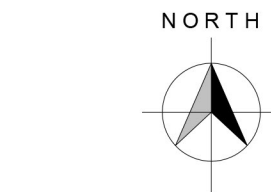

KEY PLAN - NTS

© ORDNANCE SURVEY IRELAND & GOVERNMENT OF IRELAND LICENCE NO. CYAL50248313

revisions	date	info
description		
<b>SITE SECTIONS</b>		
<b>SECTION HH</b>		
job	scale	drawing no.
SHD DEVELOPMENT, BELCAMP, MALAHIDE ROAD, DUBLIN 17.	1:200@A3	2008 PA1 2106
client	date	drawn by
Gerard Gannon Properties	APR' 22	EK
issue	checked	COS
<b>SHD PLANNING APPLICATION</b>		
<b>CONROY CROWE KELLY ARCHITECTS</b>		
65 MERRION SQUARE DUBLIN 2		
PHONE 66139901 FAX 6765715		
E-MAIL info@ckk.ie		