


This drawing is copyright
 1. Do not scale this drawing
 2. Errors and omissions to be immediately notified to the Architects
 3. All dimensions to be checked on-site

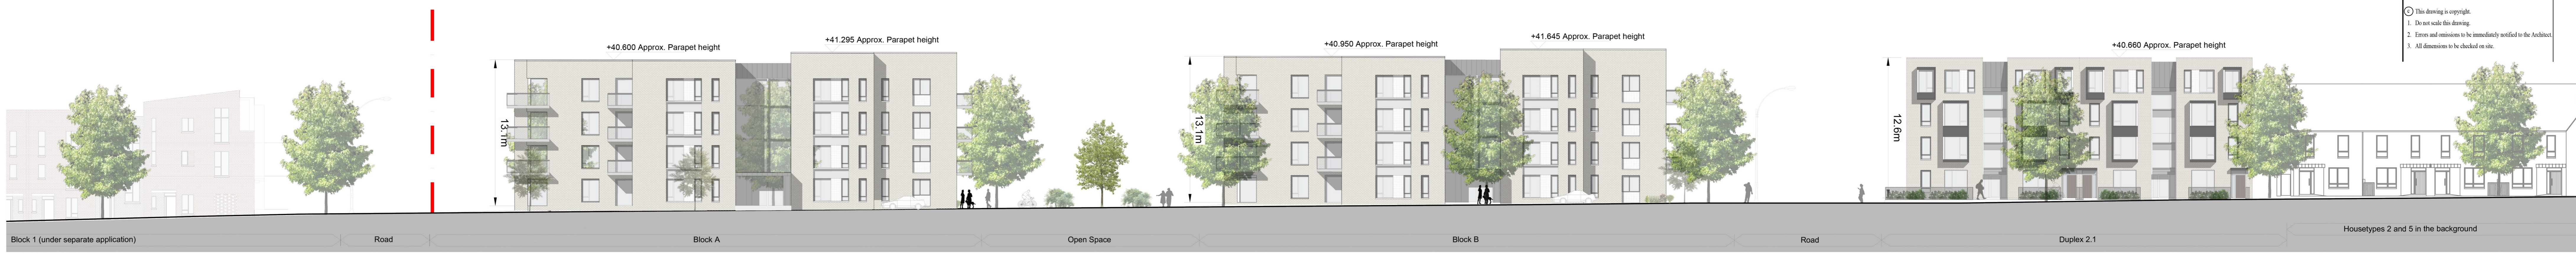

SECTION H-1/5



SECTION H-Continued 2/5




SECTION H-Continued 3/5



SECTION H-Continued 4/5



SECTION H-Continued 5/5

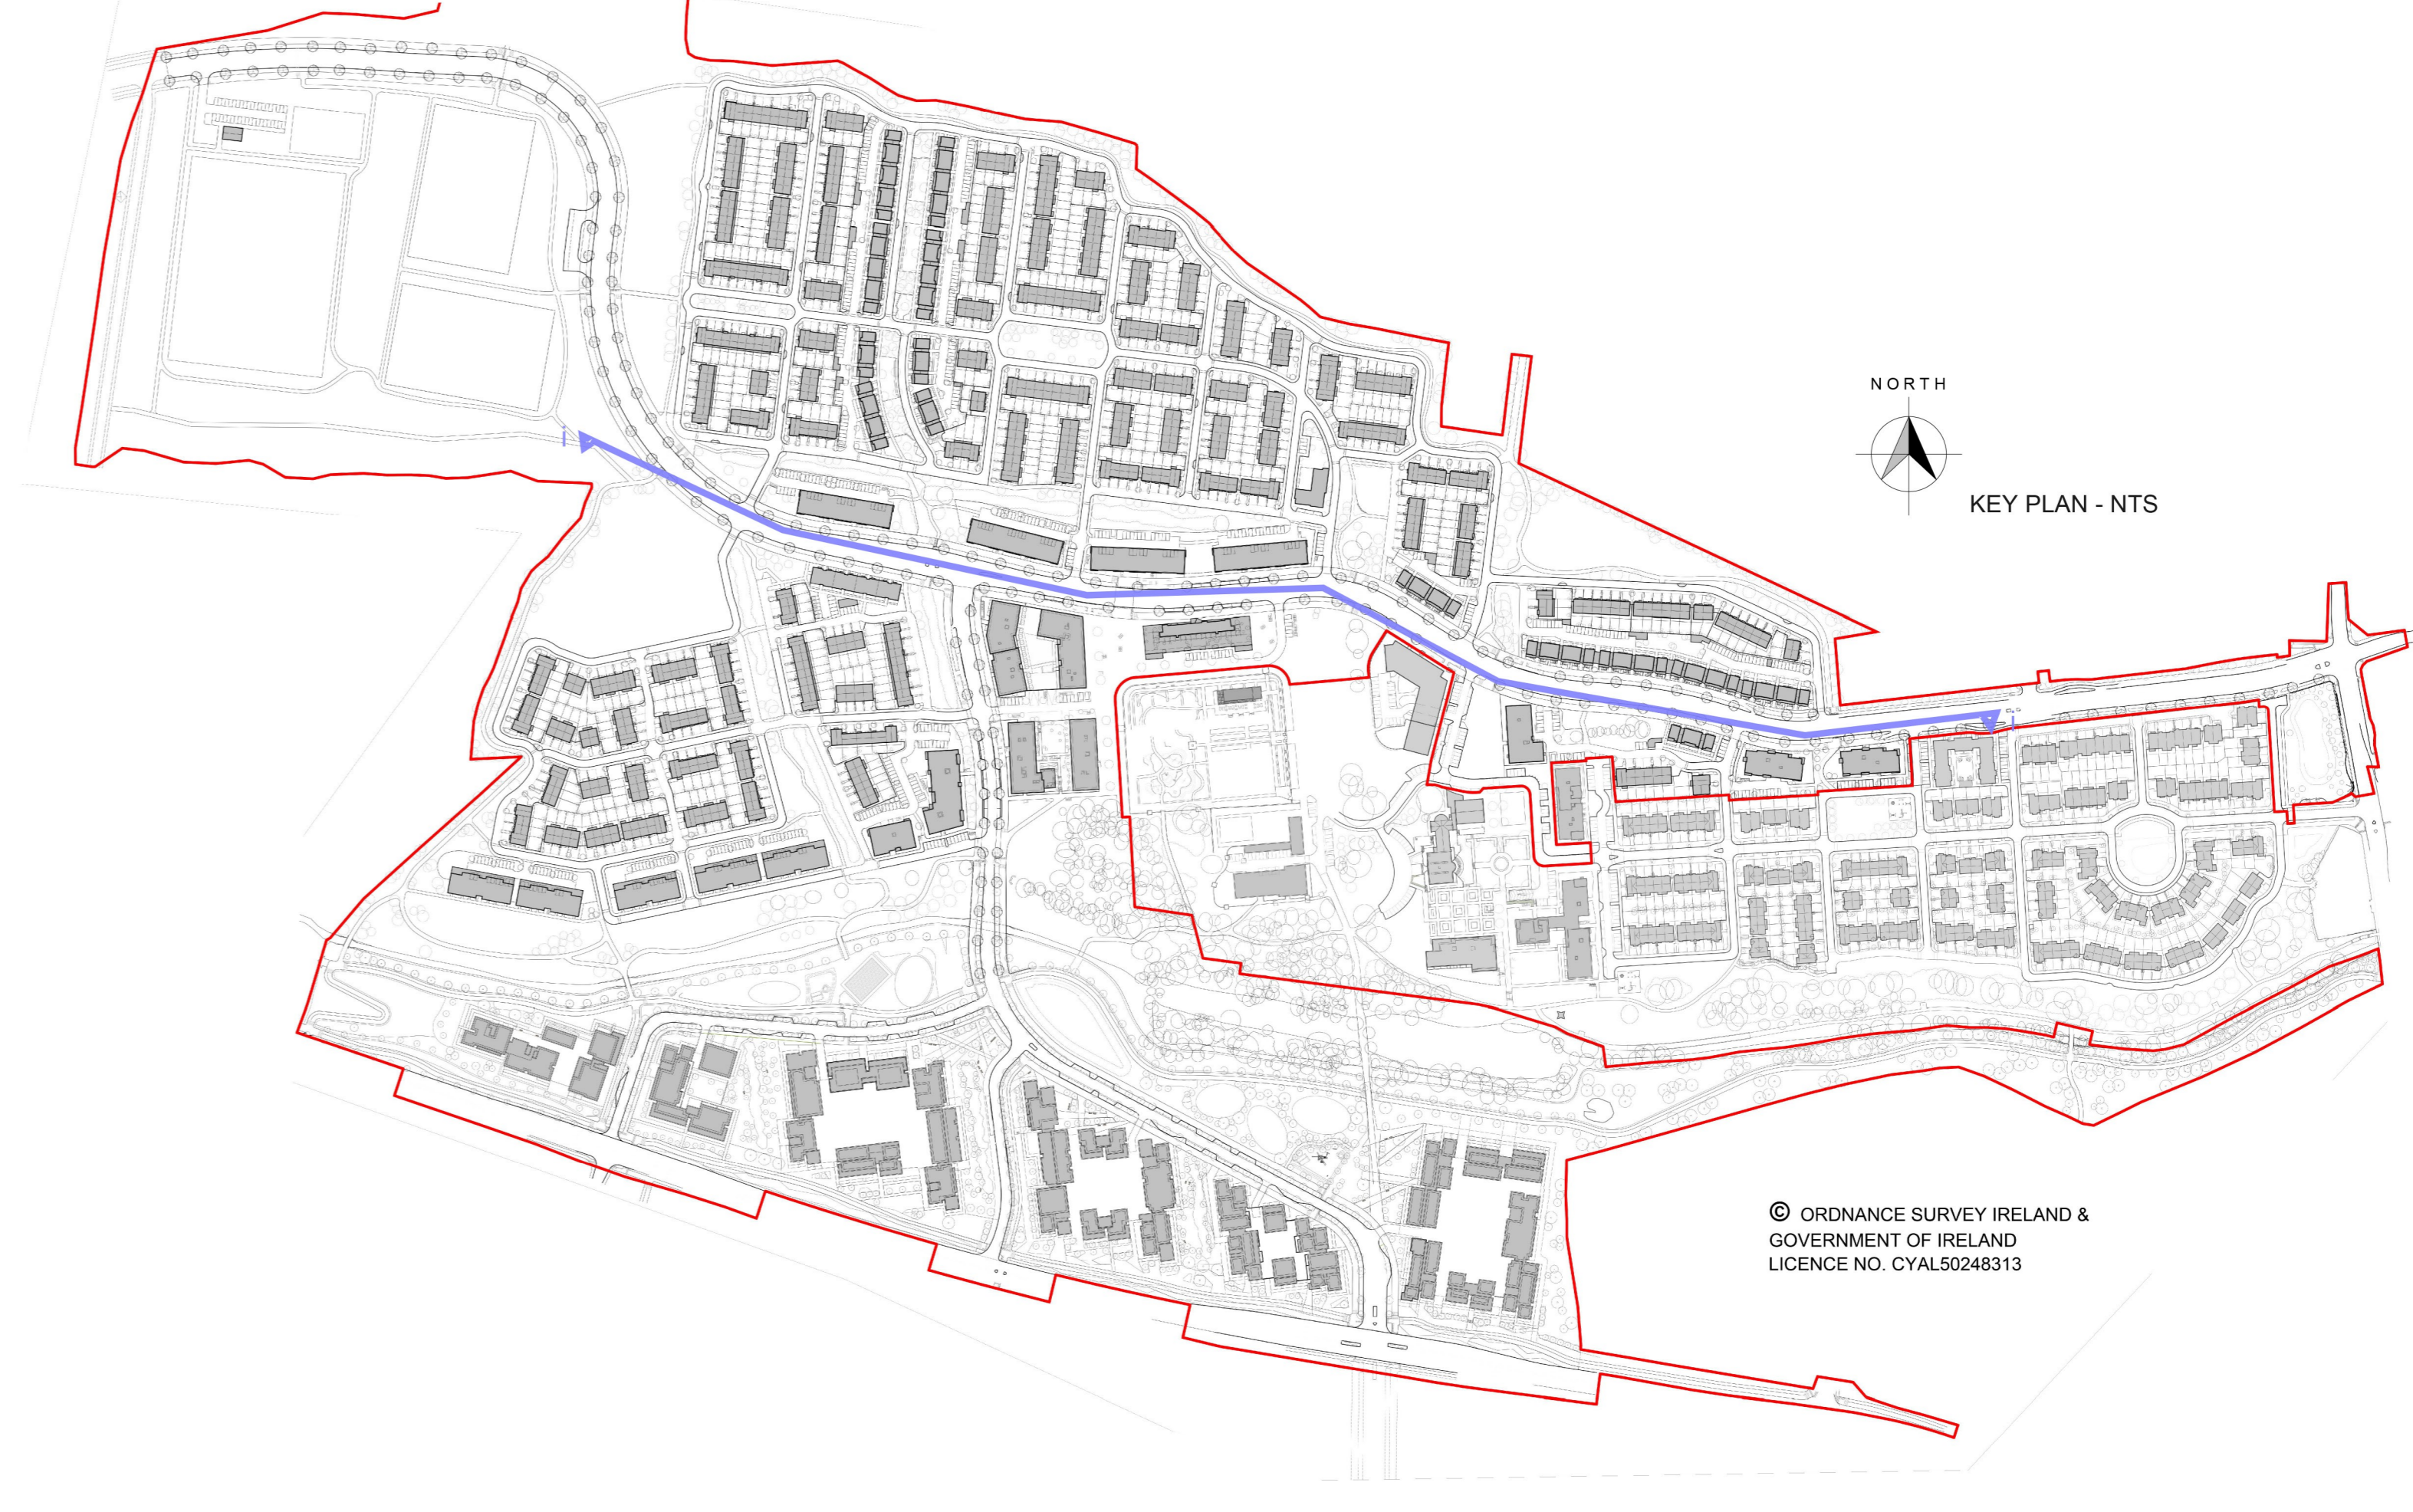

revisions	description	date	initials
SITE SECTIONS			
SECTION ii			
job: SHD DEVELOPMENT, BELCAMP, MALAHIDE ROAD, DUBLIN 17. scale: 1:200@A3 date: APR' 22 drawn: BK checked: COS			
client: Gerard Gannon Properties			
issue: SHD PLANNING APPLICATION			
© CONROY CROWE KELLY ARCHITECTS 65 MERRION SQUARE DUBLIN 2 PHONE: 66139901 FAX: 6765715 E-MAIL: info@eck.ie			