

- 1. This drawing is copyright
- 2. Do not scale this drawing
- 3. Errors and omissions to be immediately notified to the Architect
- 4. All dimensions to be checked on site

NORTH

KEY PLAN - NTS




SECTION N-N @ 1/750



SECTION N-N 1/4



SECTION N-N Continued 2/4

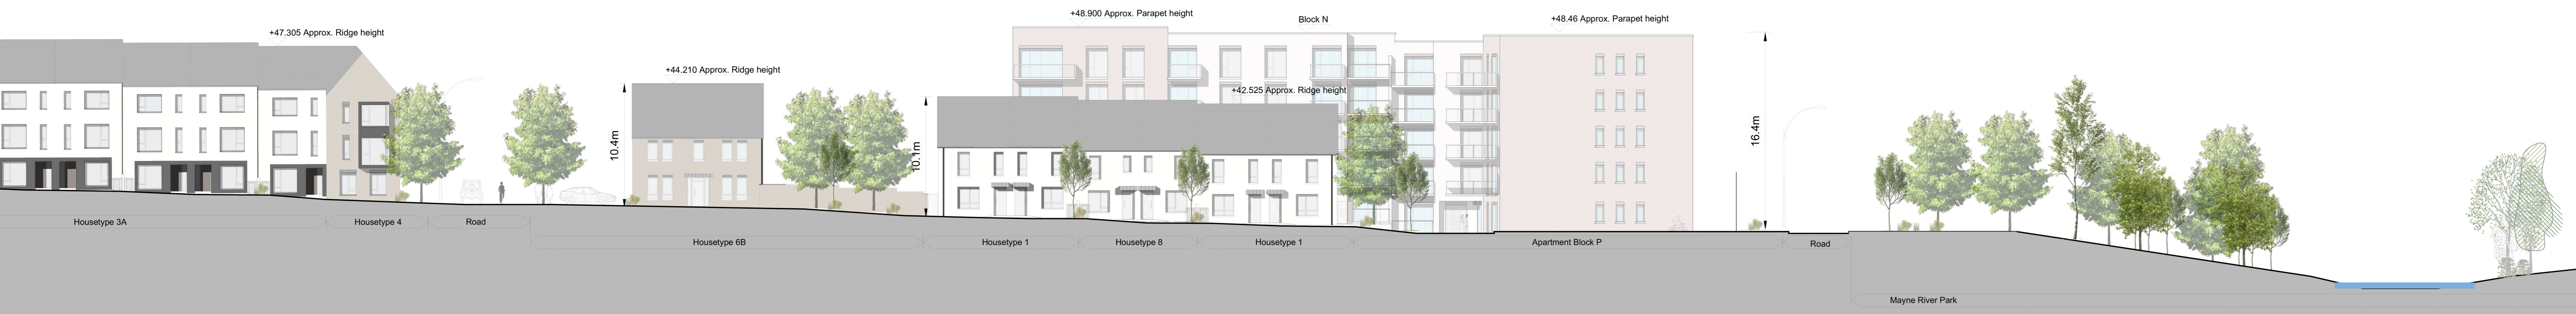

SECTION N-N Continued 3/4



SECTION N-N Continued 4/4

revisions	date
description	drawing no.
SITE SECTIONS	2008 PA1 2110
SECTION NN	scale
	1:200@A3
job	date
SHD DEVELOPMENT, BELCAMP, MALAHIDE ROAD, DUBLIN 17.	APR 22
client	drawn
Gerard Gannon Properties	EK
issue	checked
SHD PLANNING APPLICATION	COS
CONROY CROWE KELLY ARCHITECTS	
65 MERRION SQUARE DUBLIN 2	
PHONE 66139901 FAX 6765715	
E-MAIL info@eck.ie	