


© This drawing is copyright
 1. Do not scale this drawing
 2. Times and missions to be immediately notified to the Architect
 3. All dimensions to be checked on site




SECTION U-U 1/3



SECTION U-U 2/3

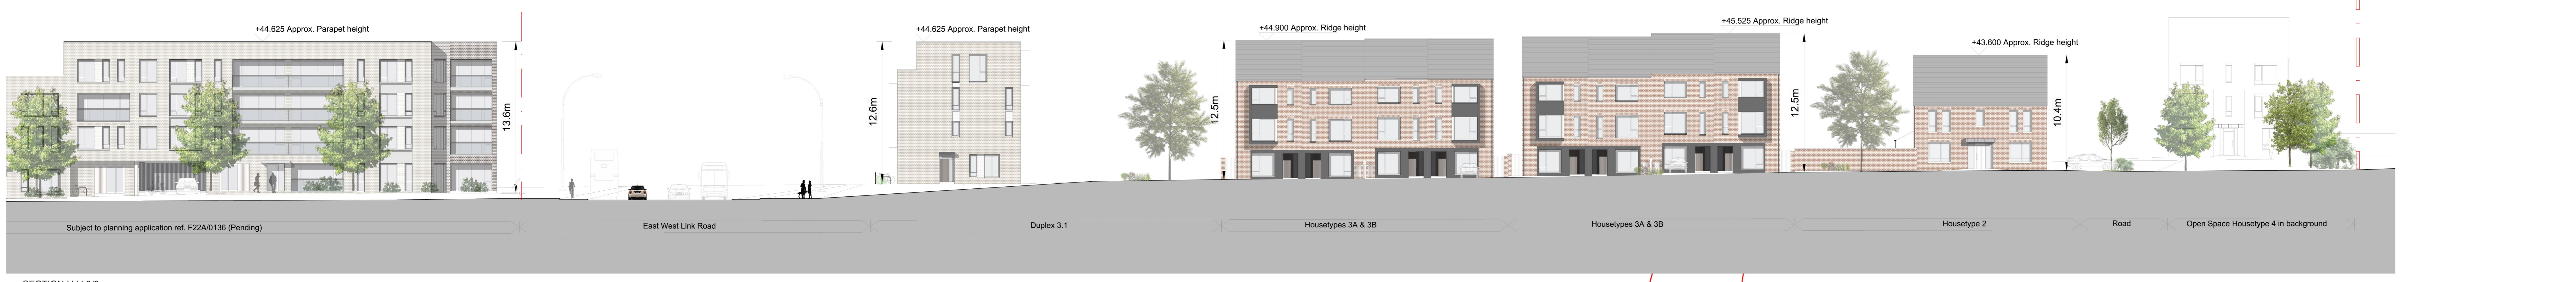

SECTION U-U 3/3

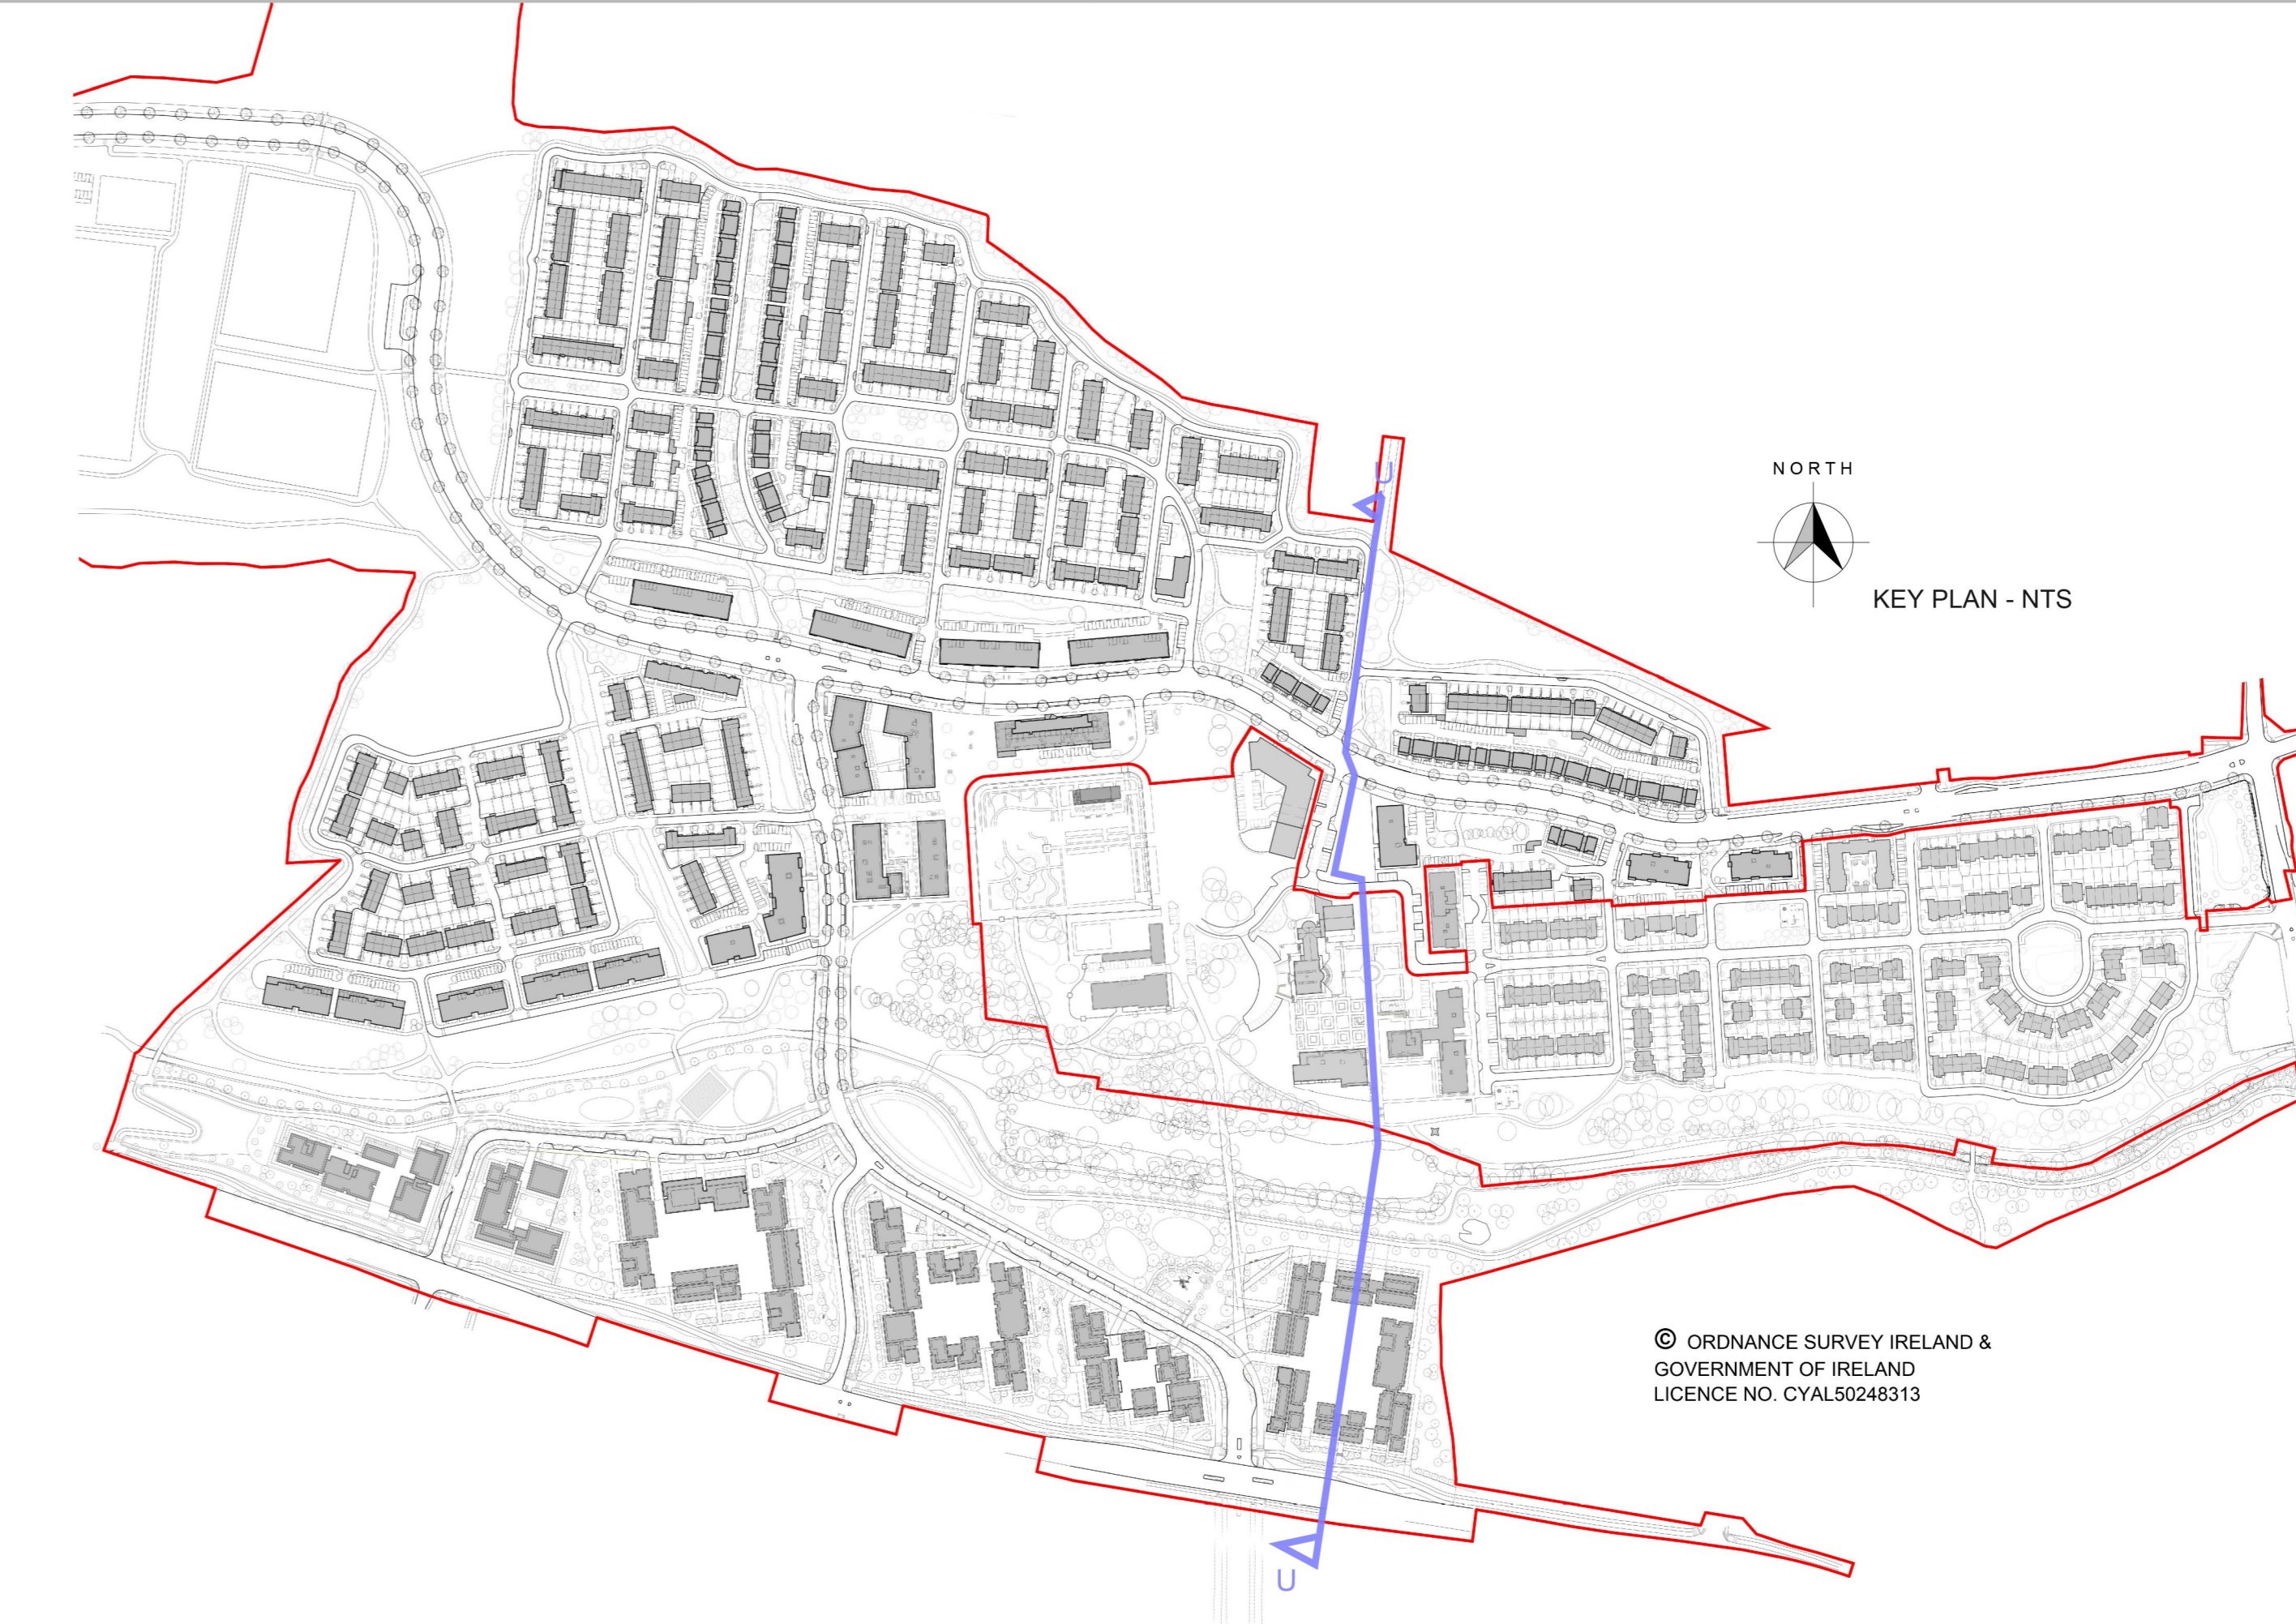

revisions	date	description
		SITE SECTIONS
		SECTION U-U

job	scale
SHD DEVELOPMENT, BELCAMP, MALAHIDE ROAD, DUBLIN 17.	1:200@A3
client	date
Gerard Gannon Properties	APR 22
issue	drawn
SHD PLANNING APPLICATION	EK
CONROY CROWE KELLY ARCHITECTS	checked
65 MERRION SQUARE DUBLIN 2	COS
PHONE 66139901 FAX 6765715	
E-MAIL info@ckk.ie	

© ORDNANCE SURVEY IRELAND & GOVERNMENT OF IRELAND LICENCE NO. CYAL50248313