



© This drawing is copyright
 1. Do not scale this drawing
 2. Errors and omissions to be immediately notified to the Architect
 3. All dimensions to be checked on site

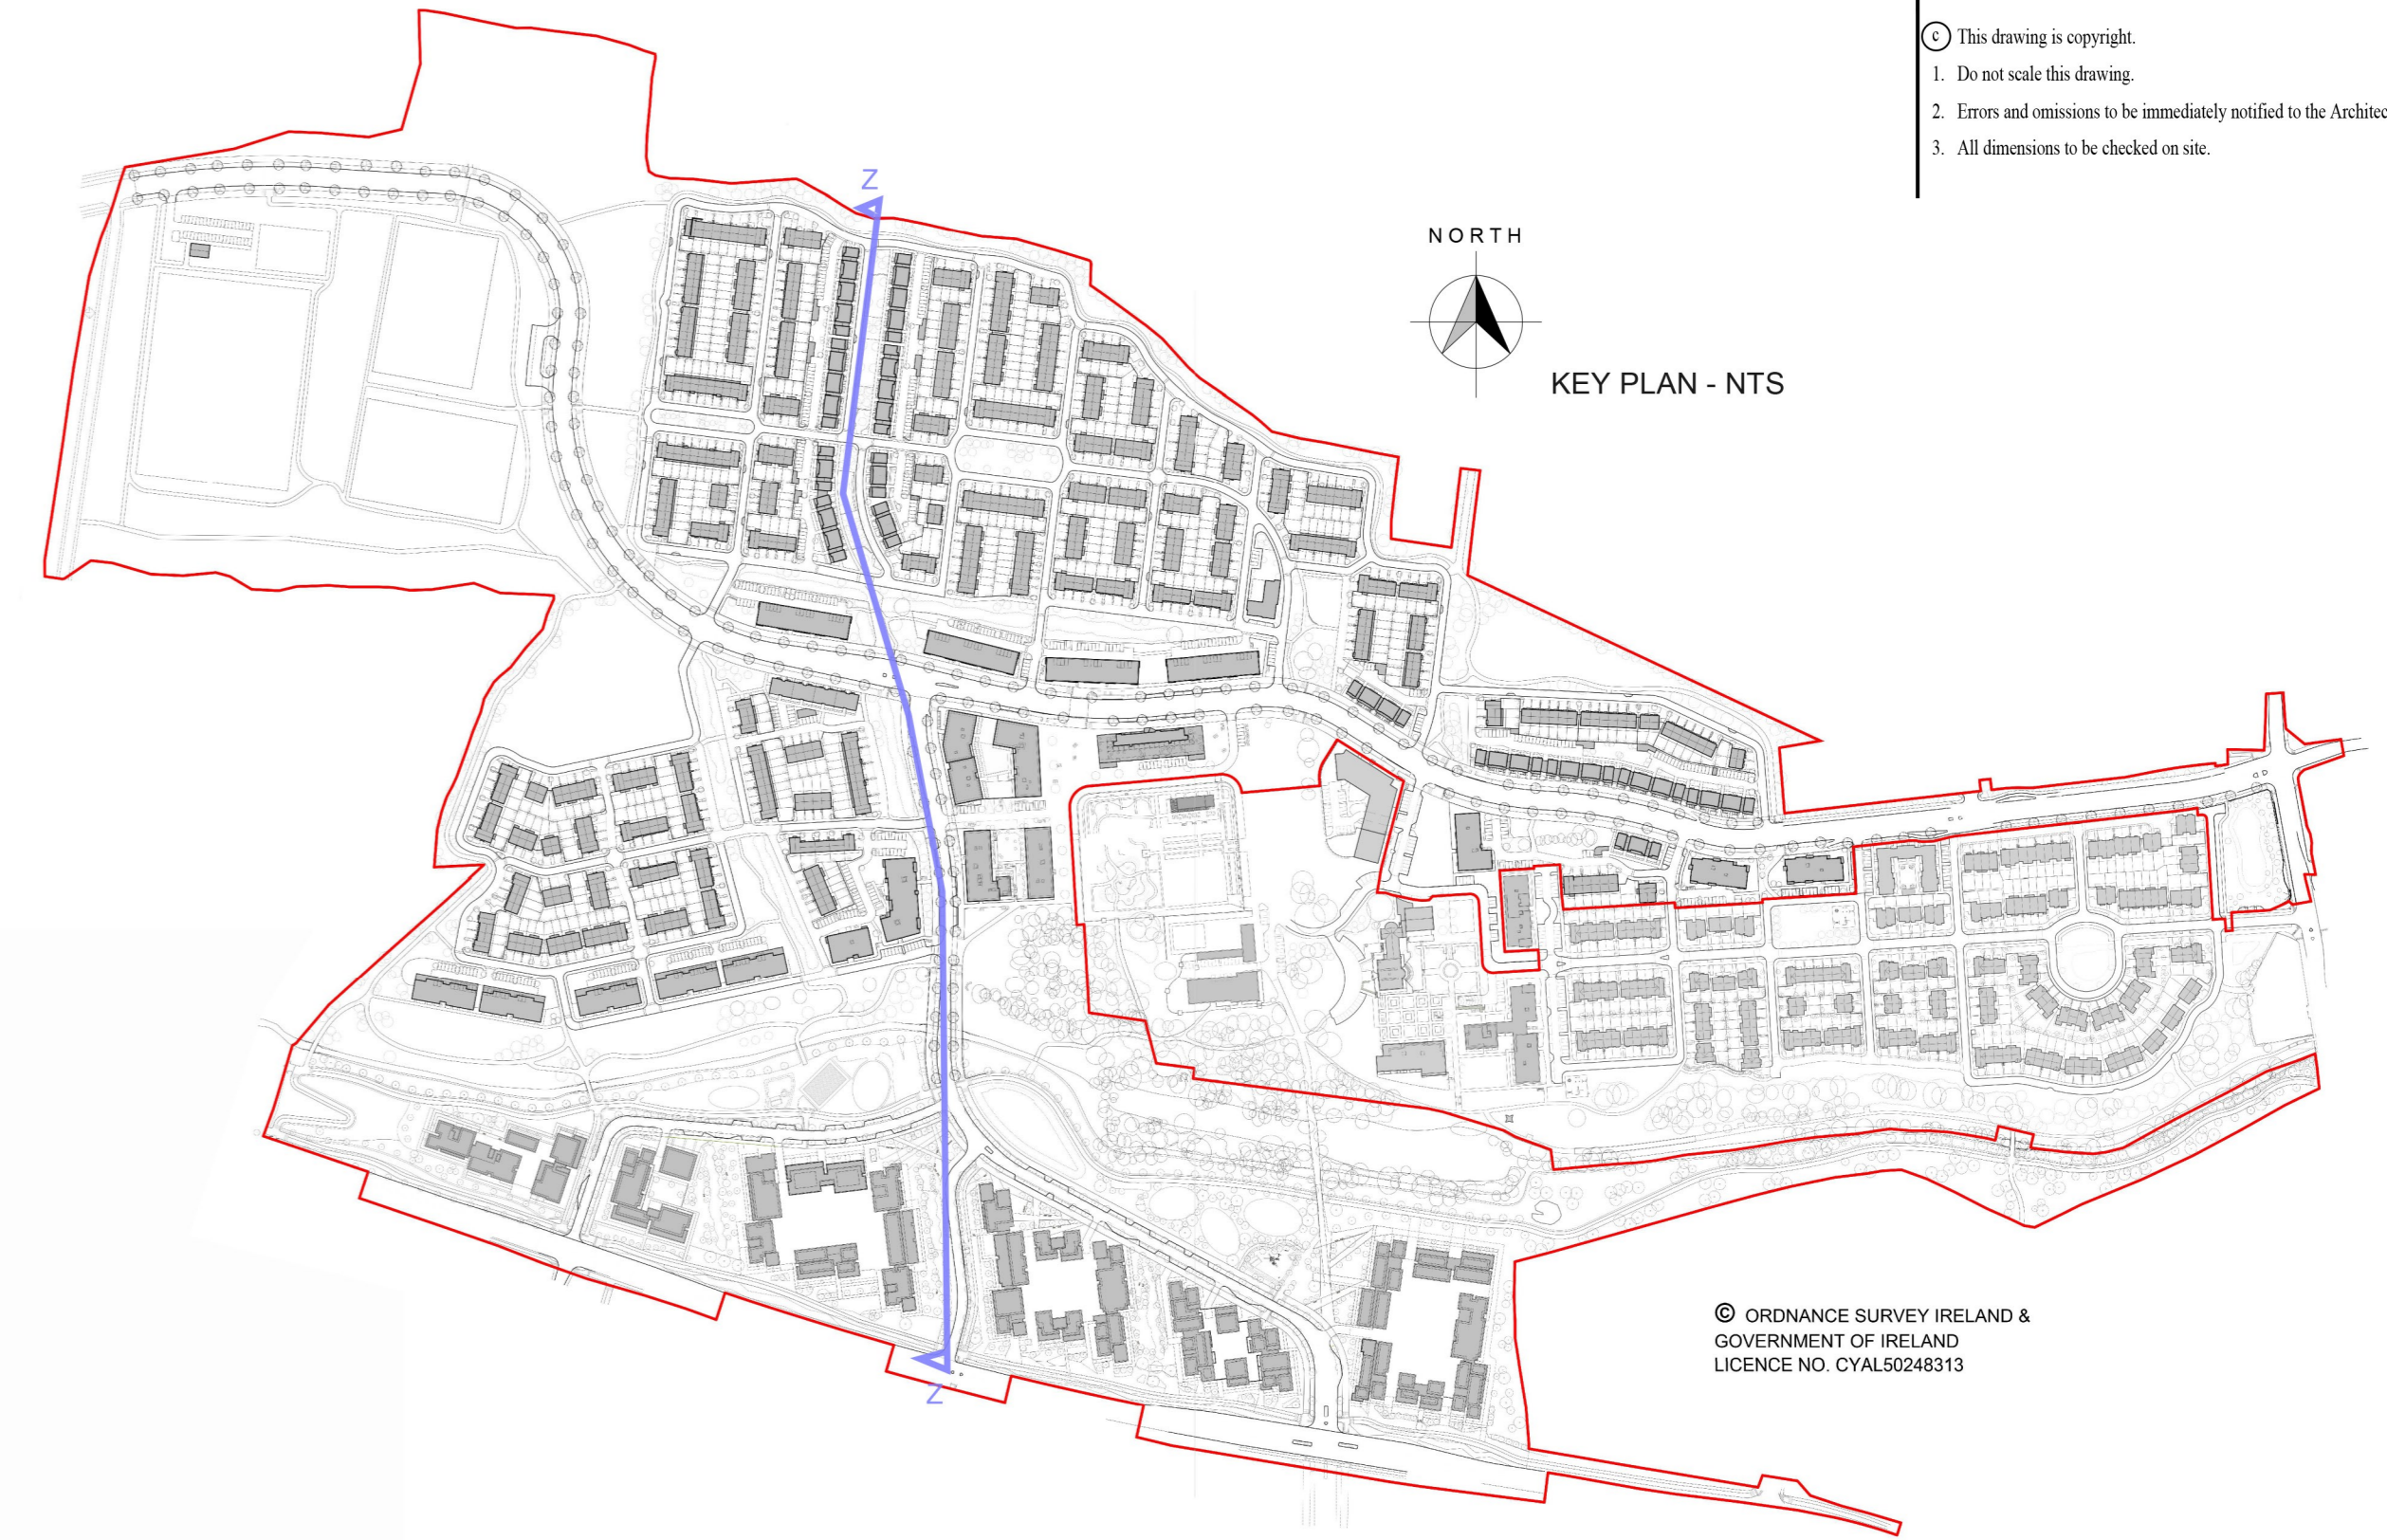

SECTION Z-Z 1/4



SECTION Z-Z Continued 2/4

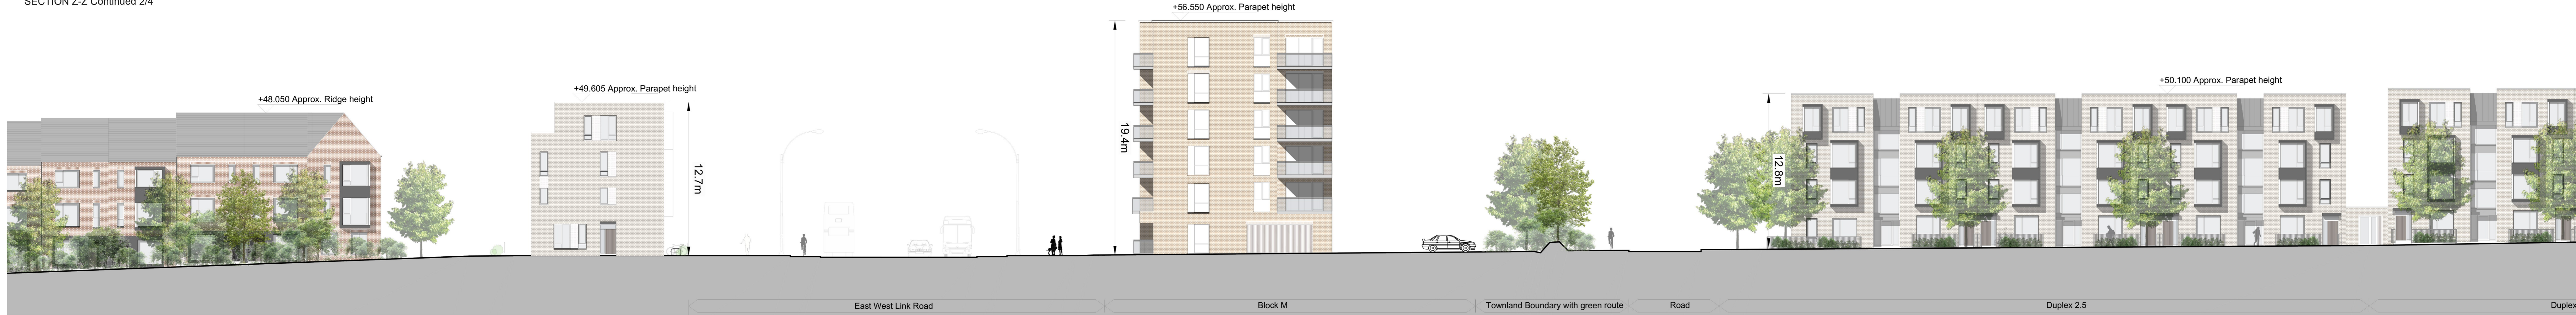

SECTION Z-Z Continued 3/4



SECTION Z-Z Continued 4/4

revisions	description	date	drawn by
	SITE SECTIONS		
	SECTION Z-Z		

job	SHD DEVELOPMENT, BELCAMP, MALAHIDE ROAD, DUBLIN 17.	scale	1:200@A3
client	Gerard Gannon Properties	date	APR 22
issue	SHD PLANNING APPLICATION	drawn	BR
	CONROY CROWE KELLY ARCHITECTS	checked	COS
	65 MERRION SQUARE DUBLIN 2		
	PHONE 66139901 FAX 6765715		
	E-MAIL info@ckk.ie		