



Second & Fourth Floor Plan



Third Floor Plan




West Elevation - To Road



Section C:C with Internal East Elevation to Podium

- © This drawing is copyright.
- 1 Do not scale this drawing.
- 2 Errors and omissions to be immediately notified to Architect.
- 3 All dimensions to be checked on site.
- 4 To be read with relevant Engineers drawings.

NORTH

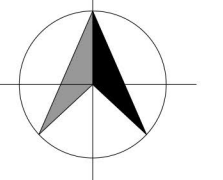

Notes:

All dimensions in millimetres

External Finishes:

Roof:  
Selected flat roof with parapets to walls. Stone / Concrete / metal cappings. Sedum green roof as indicated.

Walls:  
Selected facing brick

Windows:  
Window system framed in aluminium, uPVC or similar

Podium Openings:  
Powdercoated metal railing infill

Gutters/downpipes:  
Internal outlets

Balconies:  
Powder coated metal or similar to balconies and podium edge;

Doors:  
Powder coated aluminium or similar door with fanlight and/or sidelight and/or glazed light in leaf

Shopfronts:  
Glazed with powdercoated metal frames

revisions	date	in/s

description	drawn	checked	date	in/s

Block F

Second / Fourth Floor  
Plan & Third Floor Plan  
West Elevation  
& Section C-C

job	scale
SHD DEVELOPMENT, BELCAMP, MALAHIDE ROAD, DUBLIN 17.	1:200 A1
client	date
Gerard Gannon Properties	APR '22
issue	drawn
SHD PLANNING APPLICATION	PC
CONROY CROWE KELLY ARCHITECTS & URBAN DESIGNERS	checked

Gerard Gannon Properties

SHD PLANNING APPLICATION

CONROY CROWE KELLY  
ARCHITECTS & URBAN DESIGNERS

65 MERRION SQUARE  
DUBLIN 2

phone 01 6613990 fax 01 6765715  
email info@cck.ie