


NOTE: DO NOT SCALE. USE DIMENSIONS ONLY. THIS DRAWING IS TO BE READ IN CONJUNCTION WITH ALL RELEVANT SPECIFICATIONS AND DRAWINGS. ALL DIMENSIONS TO BE CHECKED ON SITE. IN THE EVENT OF ANY DISCREPANCIES BETWEEN DRAWINGS THE CONTRACTOR IS TO INFORM THE ARCHITECT IMMEDIATELY.

REV.	DATE	DESCRIPTION	DRAWN	CHECKED	APPROVED
01	20.05.2025	Issue for Pricing			

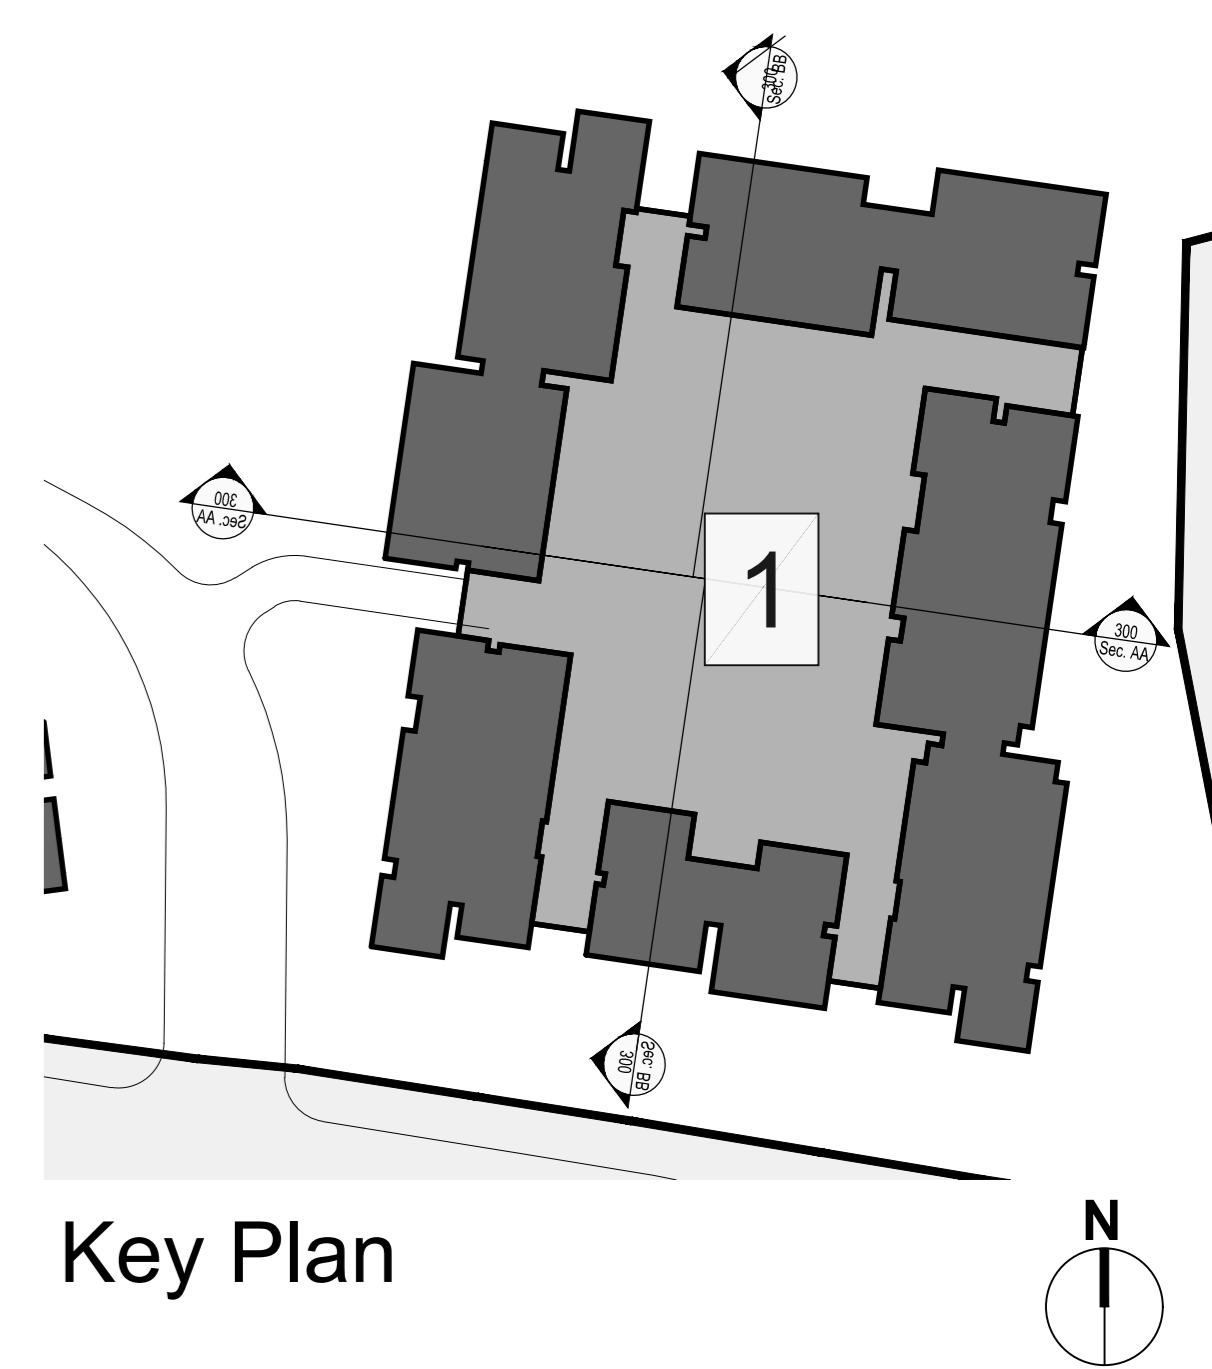

Key Plan

NOTES & LEGEND


- ALL DIMENSIONS IN MILLIMETERS
- FURNITURE AND FITTINGS SHOWN ARE INDICATIVE

- Site Boundary
- Commercial Units
- 1-Bed Apts
- 2-Bed Apts
- 3-Bed Apts

±0.00m F.F.L. Indicates Finished Floor Level



Section AA - Block 1
Scale 1:200 @A0

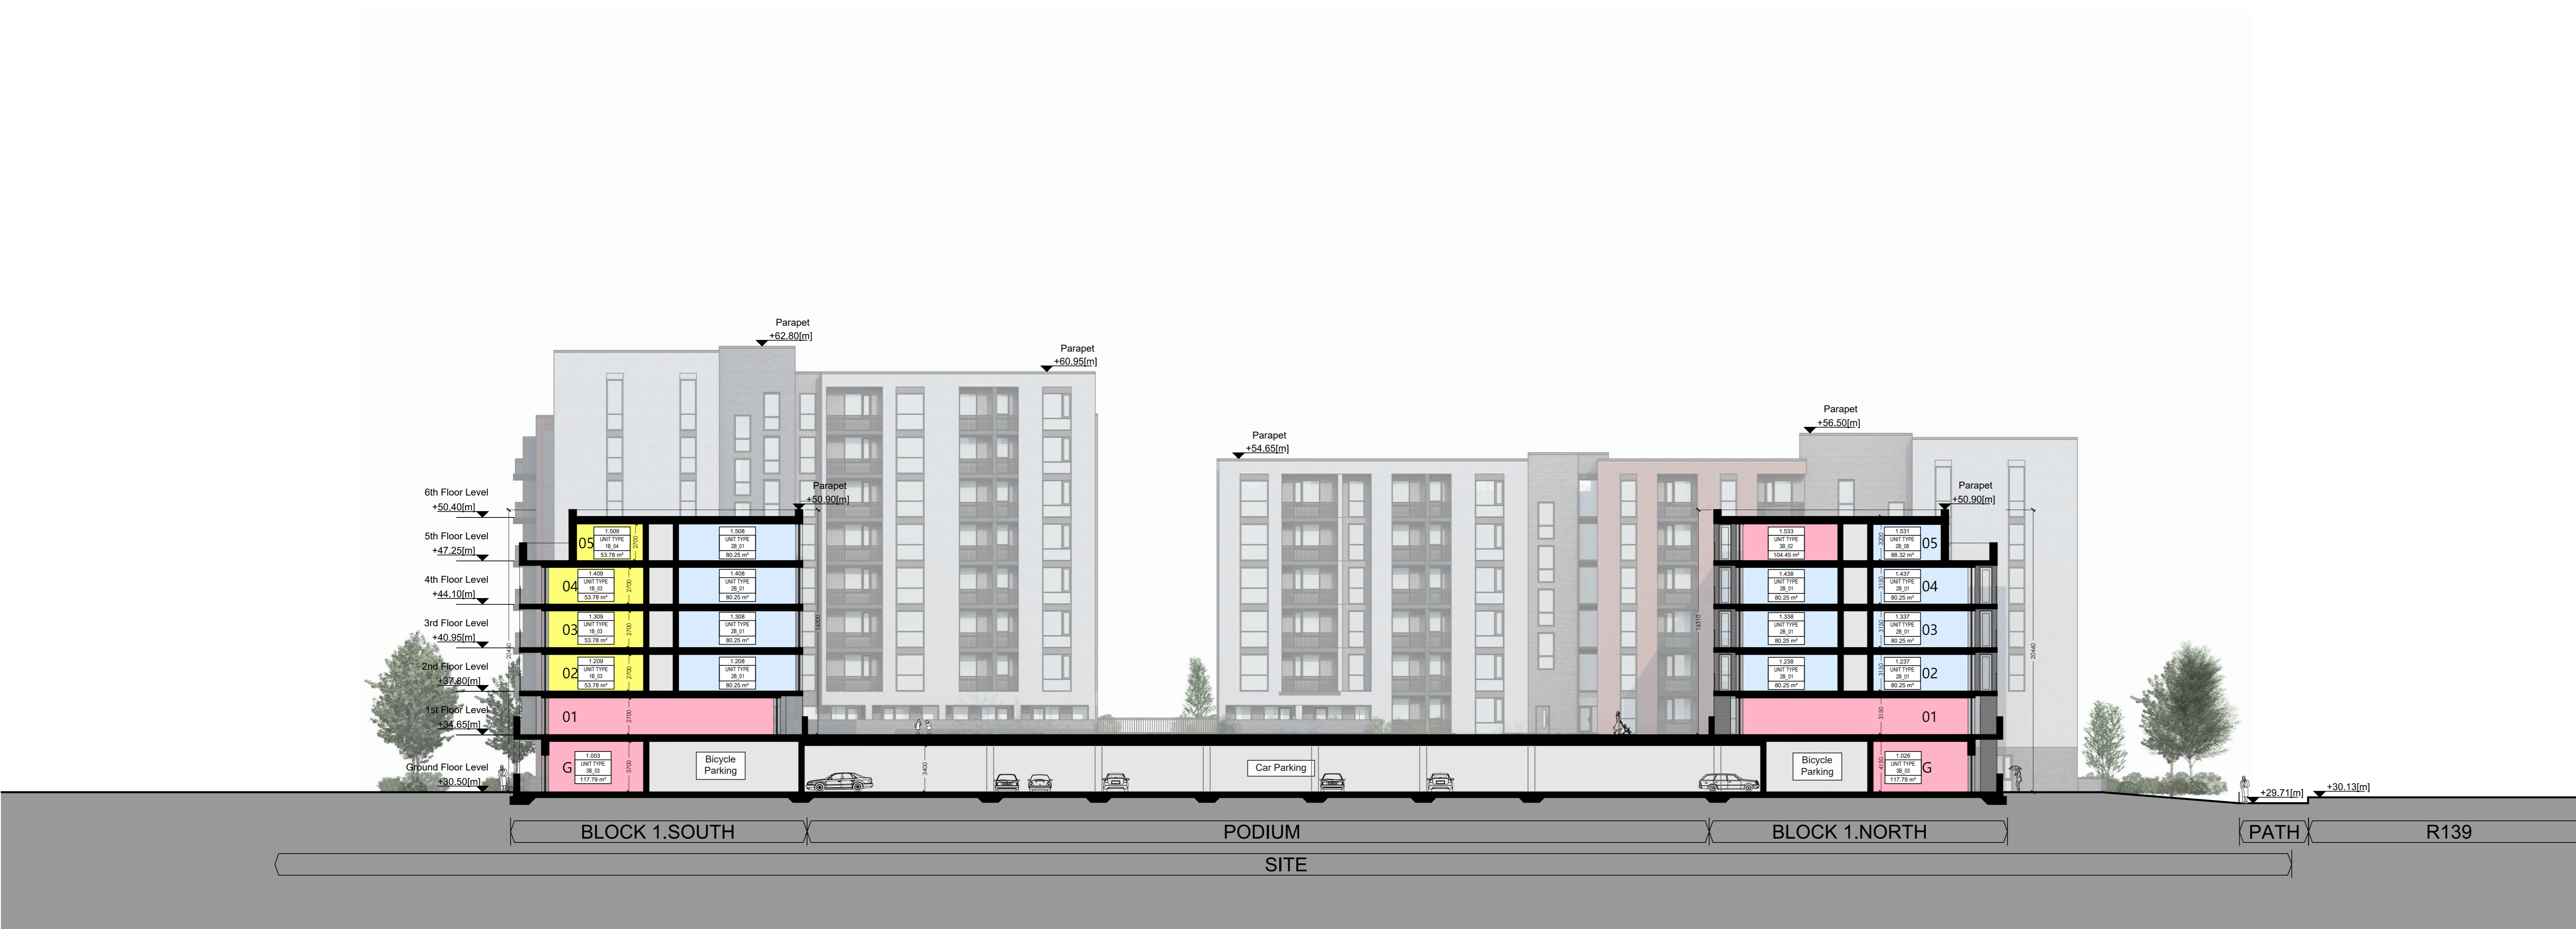

Section BB - Block 1
Scale 1:200 @A0