

NOTE: - DO NOT SCALE. USE FIGURED DIMENSIONS ONLY.
 - THIS DRAWING IS TO BE READ IN CONJUNCTION WITH ALL RELEVANT SPECIFICATIONS AND DRAWINGS.
 - ALL DIMENSIONS TO BE CHECKED ON SITE.
 - IN THE EVENT OF ANY DISCREPANCIES BETWEEN DRAWINGS THE CONTRACTOR IS TO INFORM THE ARCHITECT IMMEDIATELY.

REV.	DATE	DESCRIPTION	DRWN	CHKD.	APPRD.
PL	Apr 2022	Issued for Planning	CC	PH	PH



NOTES & LEGEND

1. ALL DIMENSIONS IN MILLIMETERS
 2. FURNITURE AND FITTINGS SHOWN ARE INDICATIVE

Site Boundary

Commercial Units

1-Bed Apts



2-Bed Apts

3-Bed Apts


+0.00m F.F.L. Indicates Finished Floor Level

Section C-C - Block 2

Scale 1:200 @A1

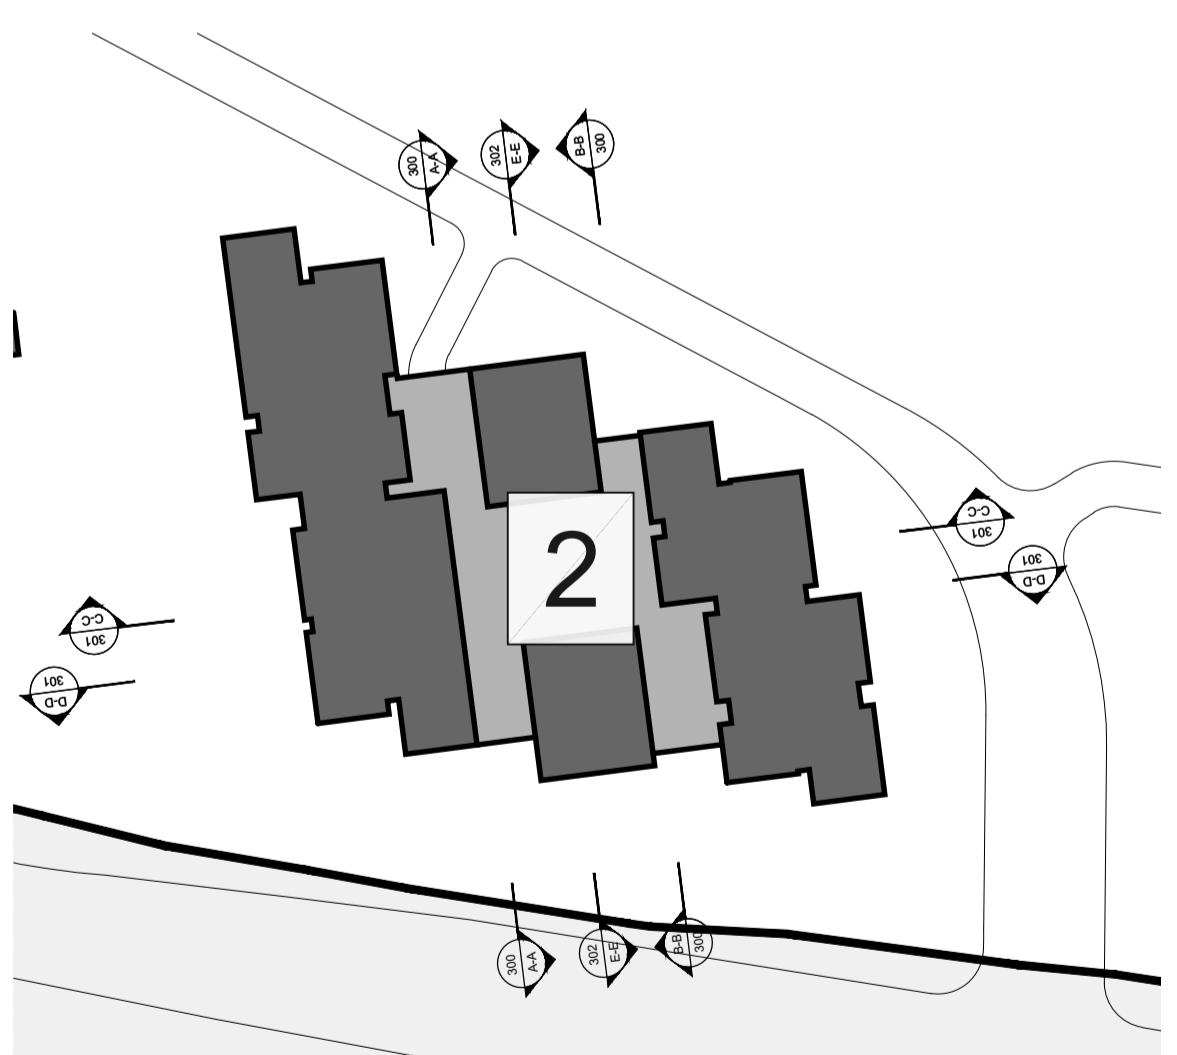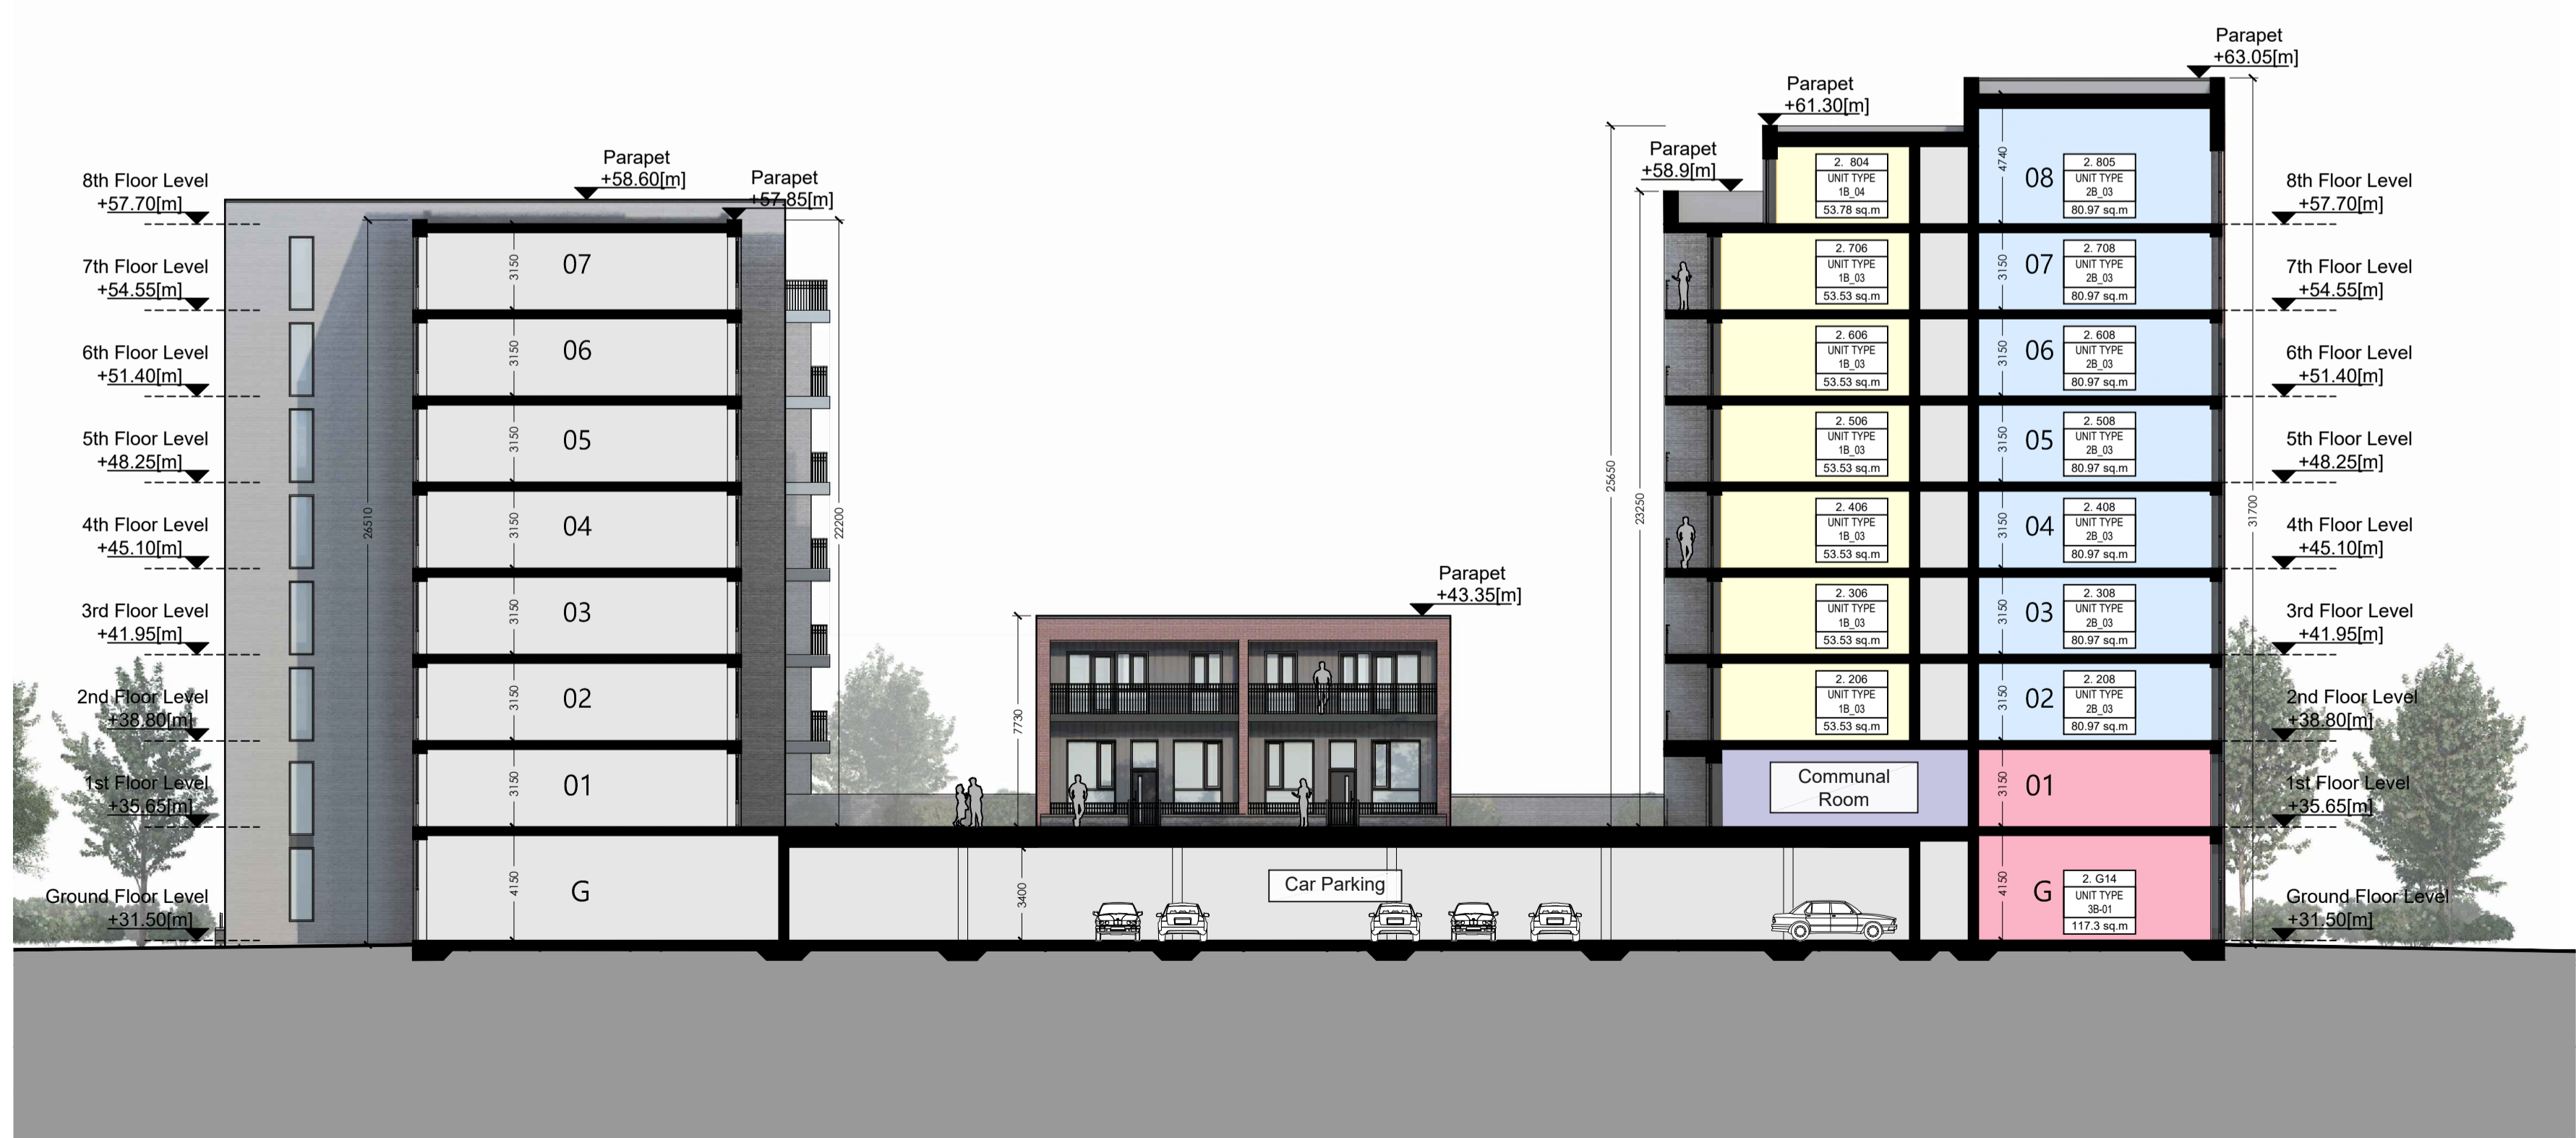

Key Plan

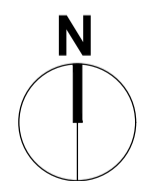

Section D-D - Block 2

Scale 1:200 @A1

WILSON ARCHITECTURE
 OMM W

S1 Patrick's Place, Wellington Rd., Cork t: 353-21-455255 e: info@wilsonarchitecture.ie
 36 Pembroke Rd, Dublin 4 t: 353-1-6601866 w: www.wilsonarchitecture.ie

Project: BELCAMP SHD Belcamp, Malahide Road, Dublin 17 Applicant: Gerard Gannon Properties		BLOCK 2 Building Sections CC & DD	
SCALE 1:200 @A1	DATE April 2022	DRAWN BY CC	CHECKED BY PH
REVISIONS PL	DRAWING NO. 1535 PL - 2 - 301		

© COPYRIGHT This drawing or design may not be reproduced without permission