


NOTE: - DO NOT SCALE. USE FIGURED DIMENSIONS ONLY.  
- THIS DRAWING IS TO BE READ IN CONJUNCTION WITH ALL RELEVANT SPECIFICATIONS AND DRAWINGS.  
- ALL DIMENSIONS TO BE CHECKED ON SITE.  
- IN THE EVENT OF ANY DISCREPANCIES BETWEEN DRAWINGS THE CONTRACTOR IS TO RESOLVE THE ARCHITECT IMMEDIATELY.

REV	DATE	DESCRIPTION	DESIGN	CHECK	APPROVE
PL	Apr 2022	Issued for Planning	PW	PL	PL

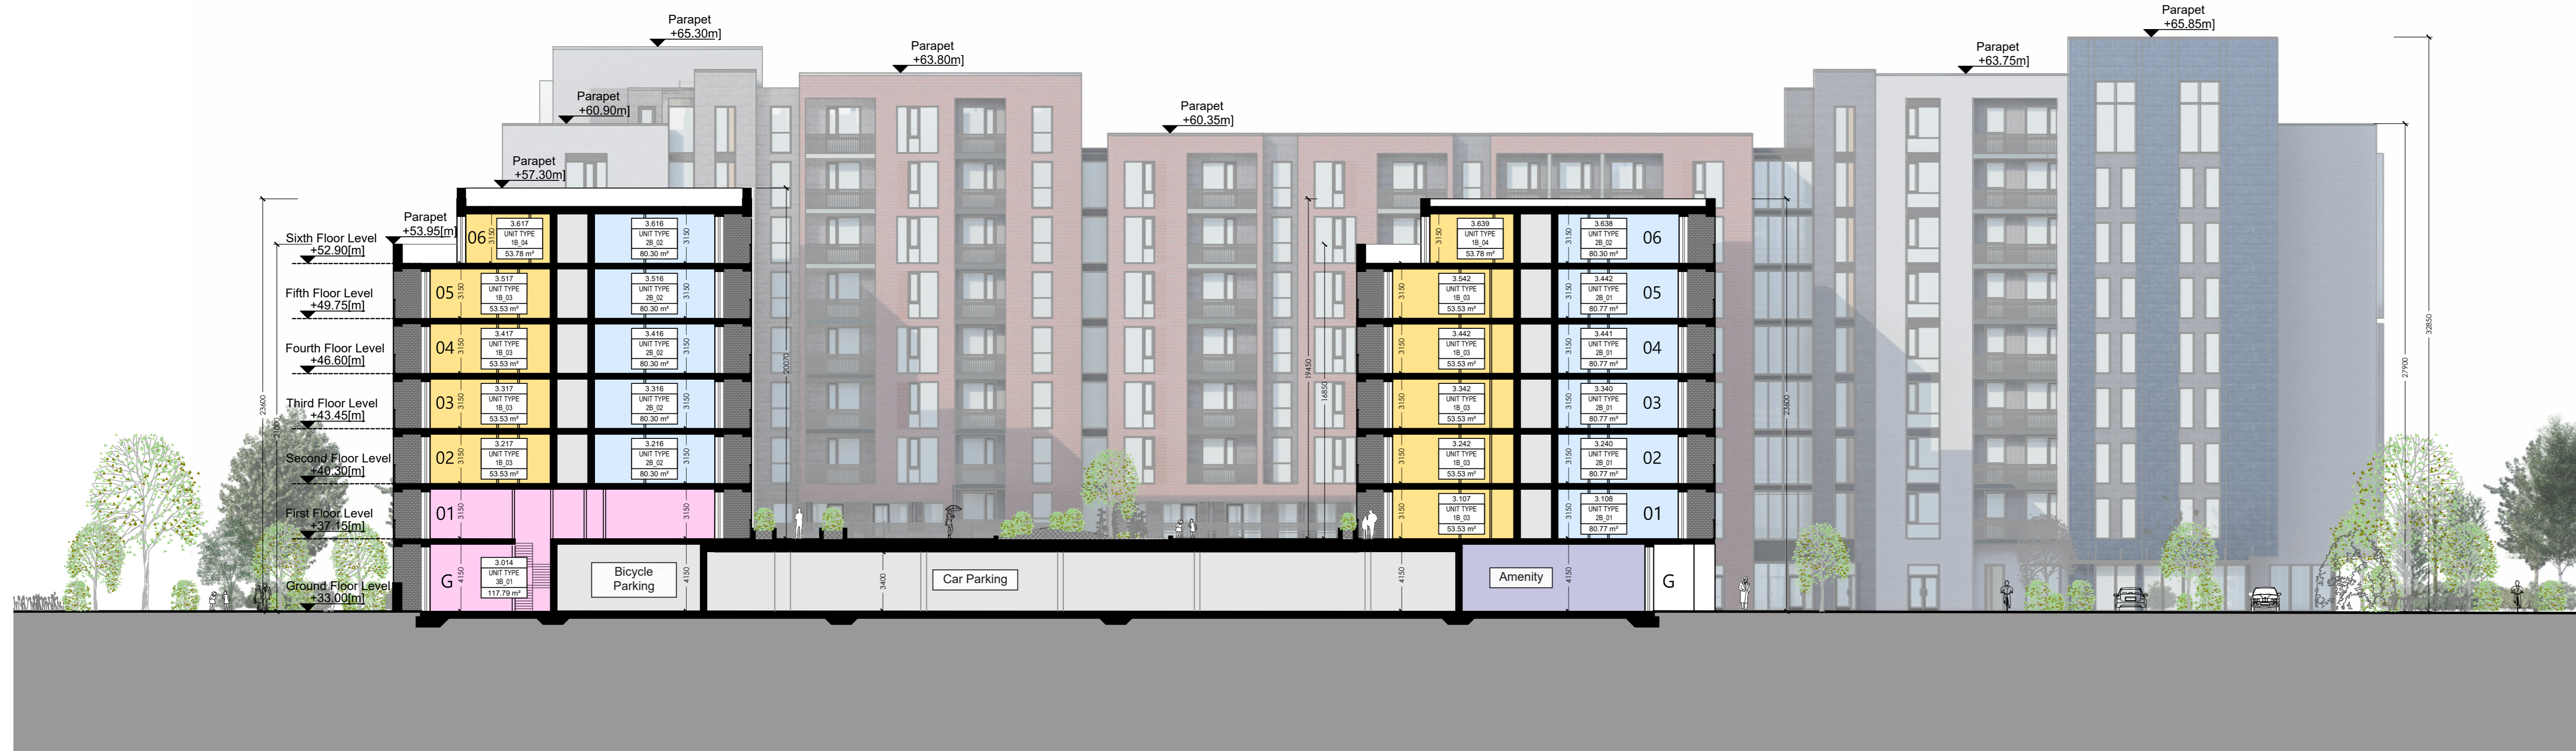

Section AA - Block 3  
Scale 1:200 @A0

**NOTES & LEGEND**

- ALL DIMENSIONS IN MILLIMETERS
- FURNITURE AND FITTINGS SHOWN ARE INDICATIVE


— Site Boundary

- Orange box: Retail Unit
- Yellow box: 1-Bed Apts
- Blue box: 2-Bed Apts
- Pink box: 3-Bed Apts

⬇️ +0.00m F.F.L. Indicates Finished Floor Level



Section BB - Block 3  
Scale 1:200 @A0

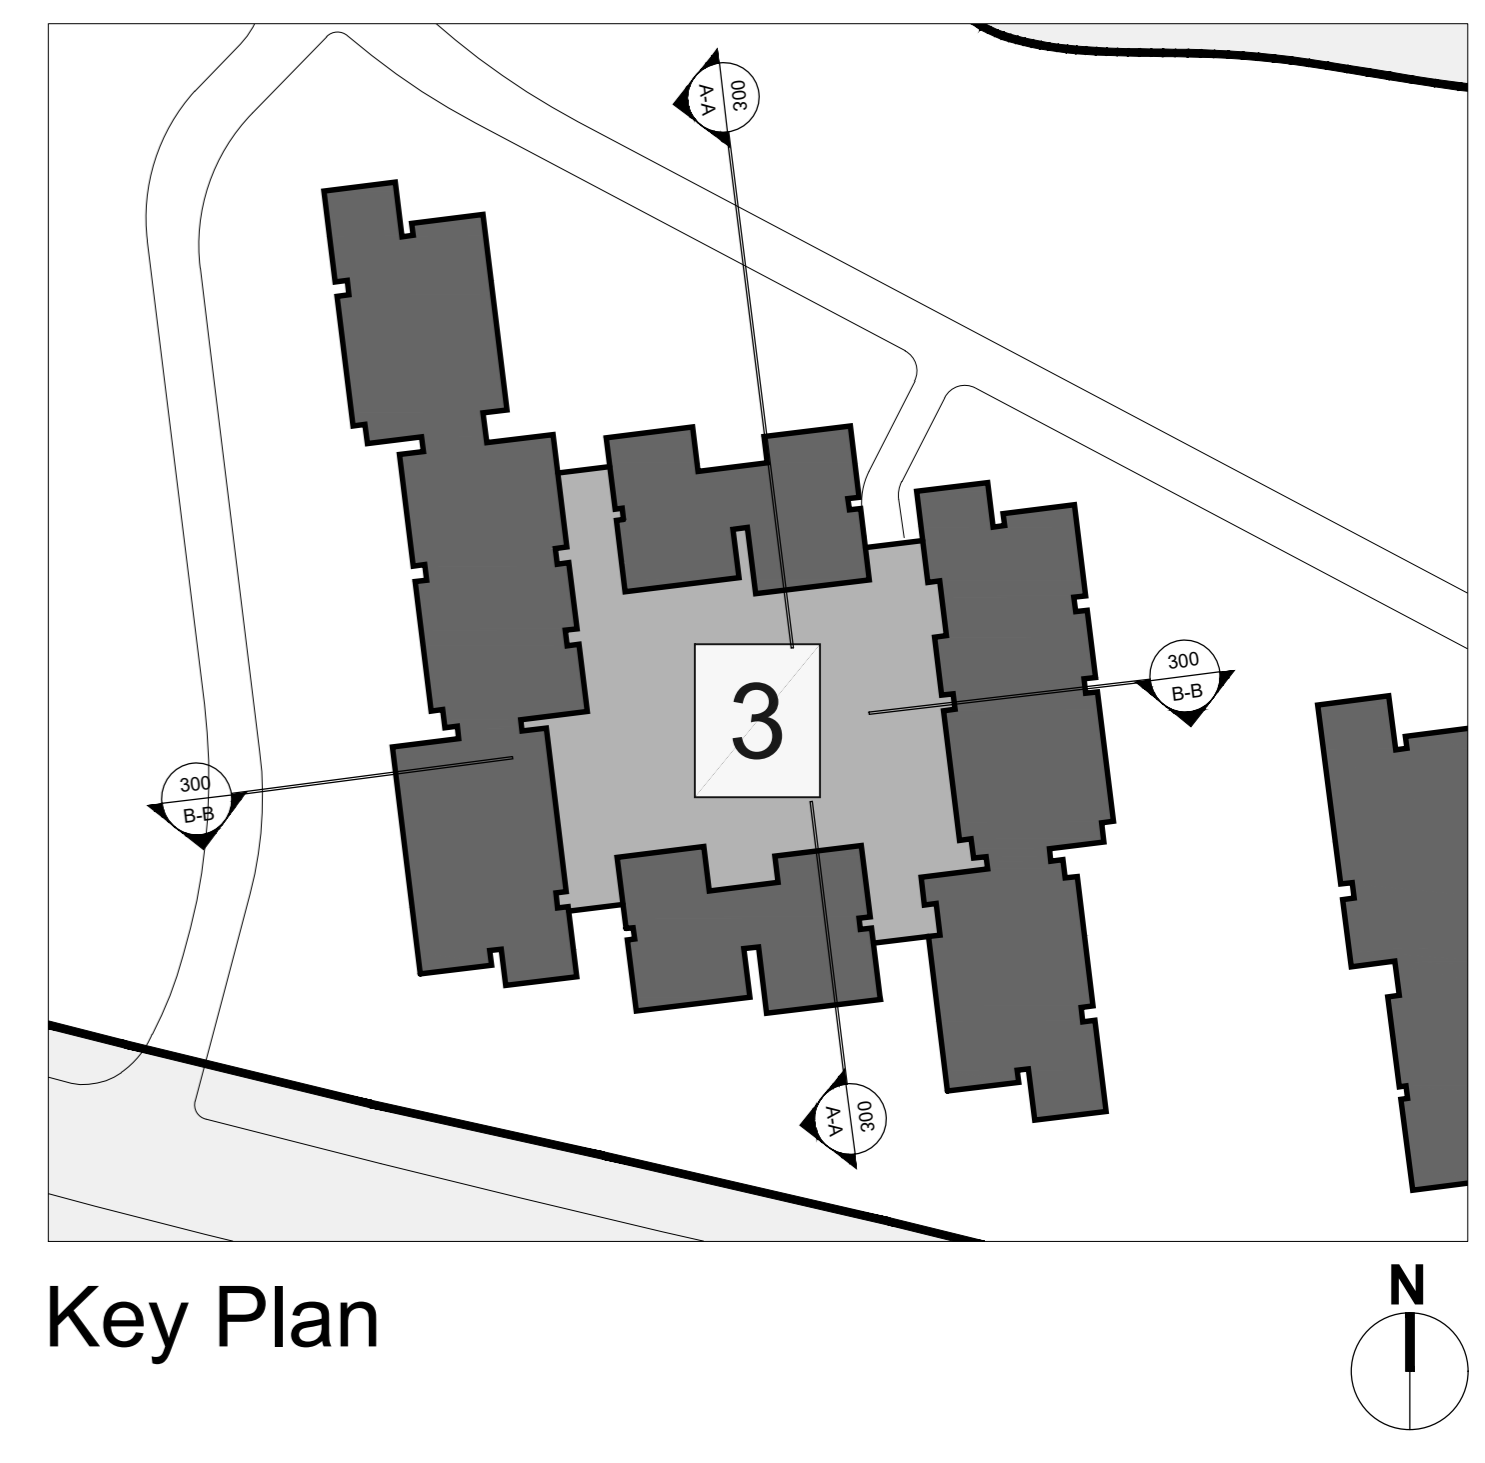

Key Plan