NOTE: - DO NOT SCALE. USE FIGURED DIMENSIONS ONLY - THIS DRAWING IS TO BE READ IN CONJUNCTION WITH ALL RELEVANT SPECIFICATIONS AND DRAWINGS. - ALL DIMENSIONS TO BE CHECKED ON SITE. - IN THE EVENT OF ANY DISCREPANCIES BETWEEN DRAWINGS THE CONTRACTOR IS TO INFORM THE ARCHITECT IMMEDIATELY


Belcamp SHD - BLOCK 4

285 Residential Units



Site Summary Total Residential Units 285 0 sqm Total Commercial Area Building Footprint 0.85 ha 6 - 9 storeys Building Heights Residential Commercial 2,845.94 sqm 933.63 sqm 3,101.89 sqm 788 spaces Car Parking - at grade under podium 163 spaces

Schedule of Accommodation

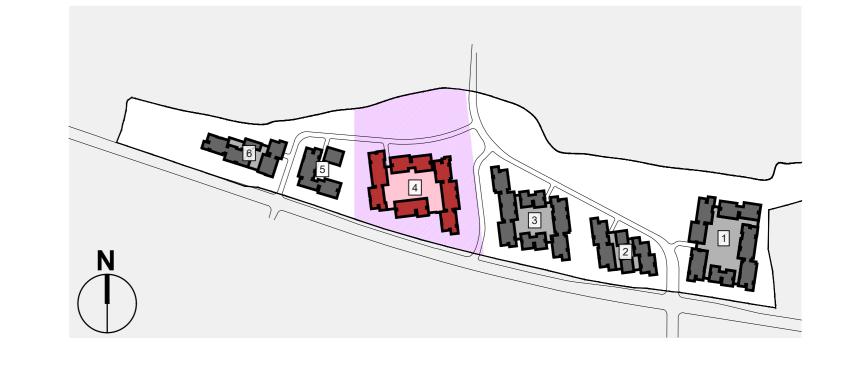

WILSON ARCHITECTURE

St Patrick's Place, Wellington Rd., Cork t: 353-21-4555255 e: info@wilsonarchitecture.ie 36 Pembroke Rd, Dublin 4 t: 353-1-6601866 w: www.wilsonarchitecture.ie

© COPYRIGHT This drawing or design may not be reproduced without permission