

NOTE: - DO NOT SCALE. USE FIGURED DIMENSIONS ONLY.
- THIS DRAWING IS TO BE USED IN CONJUNCTION WITH ALL RELEVANT SPECIFICATIONS AND DRAWINGS.
- ALL DIMENSIONS TO BE CHECKED ON SITE.
- IN THE EVENT OF ANY DISCREPANCIES BETWEEN DRAWINGS THE CONTRACTOR IS TO ADVISE THE ARCHITECT IMMEDIATELY.

REV.	DATE	DESCRIPTION	DRWN.	CHKD.	APP'D.
PL	Apr 2022	Issued for Planning	PL	PL	PL


MATERIAL & COLOUR LEGEND

Tag	Material	Colour
1a	Brick	Light Grey
1b	Brick	Buff / Light Brown
1c	Brick	Charcoal Grey
1d	Brick	Dark Blue
2a	Concrete	Light Grey
3a	Powder coated Metal Balcony Railings	Charcoal Grey
4a	Powder coated double glazed Aluminium Windows	Charcoal Grey
5a	Powder coated Aluminium Glazed Doors	Charcoal Grey
5b	Powder coated Metal Doors	Charcoal Grey
6a	Metal Parapet	Light Grey
7a	Standing Seam Metal Cladding	Zinc / Grey
8a	Timber Cladding	Light Brown
9a	Powder Coated Single Glazed Privacy Screen With Obscure Glass	Light Grey



01 - West Elevation - Block 4

Scale 1:200 @A0

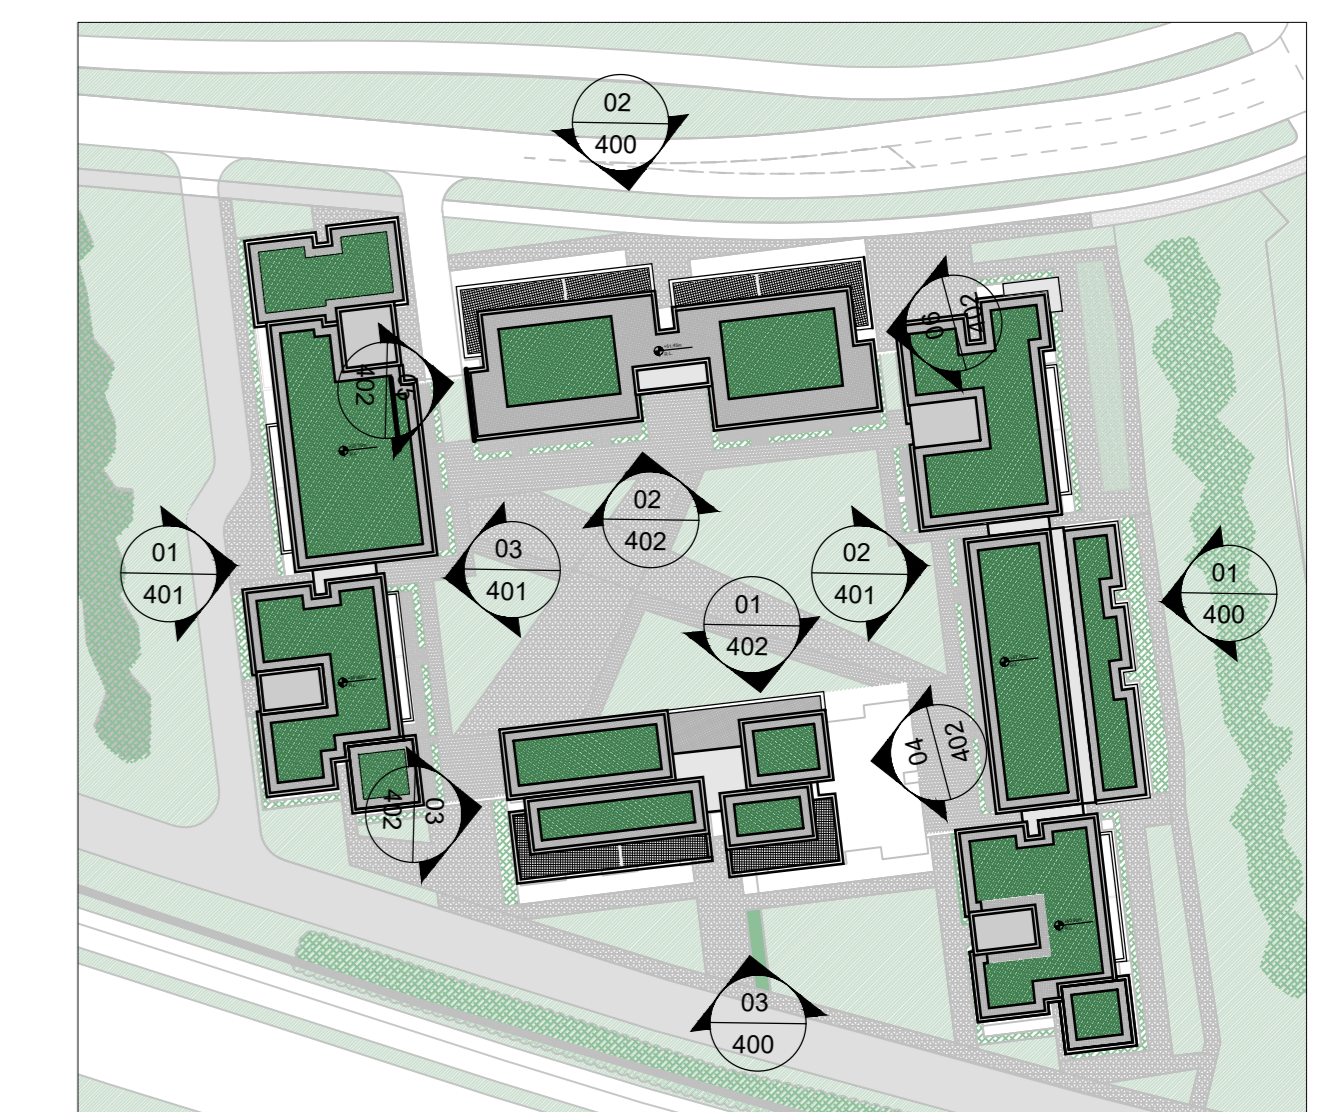

Key Plan

Note: 1.8mm high glass balustrade can be provided on the upper level balconies if required by the Planning Authority.



02 - West Courtyard Elevation - Block 4

Scale 1:200 @A0



03 - East Courtyard Elevation - Block 4

Scale 1:200 @A0

WILSON ARCHITECTURE



51 Patrick's Place, Wellington Rd, Cork
34 Pembroke Rd, Dublin 4
T: 353 21 455325
E: info@wilsonarchitecture.ie
W: www.wilsonarchitecture.ie

Project: BEL CAMP SHD Requamp, Malinsford Road, Dublin 17 Applicant: Gerard Gannon Properties	BLOCK 4 West, East & West Courtyard Elevations
Scale: 1:200 @A0 Date: Apr 21 Rev: 1	1535 PL - 4 - 401

COPYRIGHT: This drawing or design may not be reproduced without permission.