Car Parking - at grade under podium

- DO NOT SCALE. USE FIGURED DIMENSIONS ONLY
- THIS DRAWING IS TO BE READ IN CONJUNCTION WITH
ALL RELEVANT SPECIFICATIONS AND DRAWINGS.
- ALL DIMENSIONS TO BE CHECKED ON SITE.
- IN THE EVENT OF ANY DISCREPANCIES BETWEEN DRAWINGS THE
CONTRACTOR IS TO INFORM THE ARCHITECT IMMEDIATELY

REV.	DATE	DESCRIPTION	DRWN	CH'KD.	APP'RC
		Issued for Planning	JJ	PH	PH

Belcamp SHD - BLOCK 6


119 Residential Units



Site Summary Total Residential Units 119 Total Commercial Area 0 sqm Building Footprint 0.30 ha **Building Heights** Residential 6 - 9 storeys n/a Commercial Outdoor 571.82 sqm Amenity Space 349.9 sqm Indoor 1,386.69 sqm Private Cycle Parking 300 spaces

23 spaces

Schedule of Accommodation			
1 Bed Apartments	19		
2 Bed Apartments	80		
3 Bed Apartments	20		

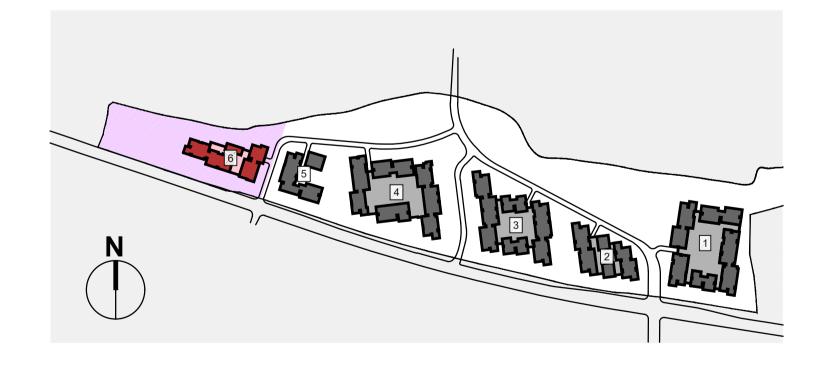

WILSON ARCHITECTURE



36 Pembroke Rd, Dublin 4 t: 353-1-6601866 w: www.wilsonarchitecture.ie

Project: BELCAMP SHD
Belcamp, Malahide Road, Dublin 17
Applicant: Gerard Gannon Properties

BLOCK 6
Cover Sheet

nts April 2022 JJ Cover Sheet PL 1535 PL - 6 - 001
© COPYRIGHT This drawing or design may not be reproduced without permission