


NOTE: DO NOT SCALE. LIFE SIZED DIMENSIONS ONLY. THIS DRAWING IS TO BE READ IN CONJUNCTION WITH ALL RELEVANT REGULATIONS AND ORDINANCES. ALL DIMENSIONS TO BE CHECKED ON SITE. IN THE EVENT OF ANY DISCREPANCIES BETWEEN DRAWINGS THE CONTRACTOR IS TO INFORM THE ARCHITECT IMMEDIATELY.


REV.	DATE	DESCRIPTION	DRAWN	CHECKED	APPROVED
1/1	10/2023	Issue for Planning			

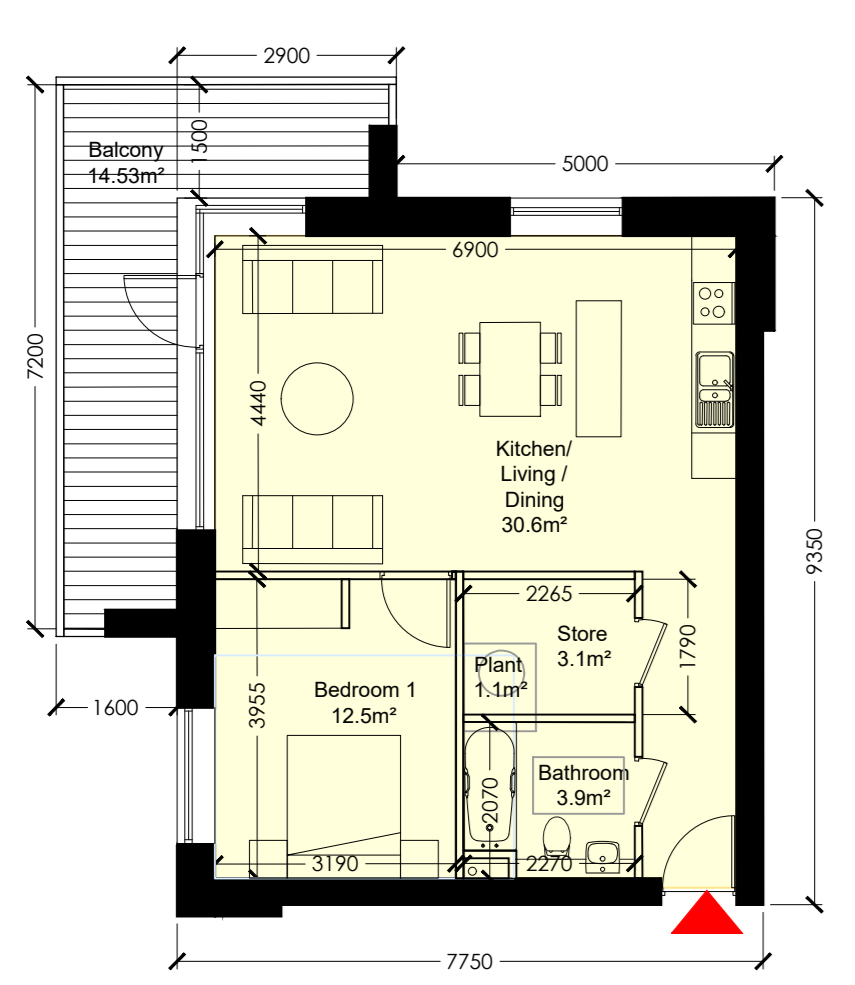

**TYPE 1B\_01**  
1 Bedroom (2 Person) Apartment

ROOM NAME	Proposed Area (m <sup>2</sup> )	Min. Required Area (m <sup>2</sup> )	Min. Required Depth (m)	Min. Required Width (m)
Living/Kitchen/Dining Area	35.80	4.44	23.00	3.30
Bedroom 1 (Double)	12.50	3.19	11.40	2.80
Bathroom	3.10	3.00	-	-
Private Ancillary Space	14.53	5.00	-	-
<b>Total Area</b>	<b>65.93</b>	<b>16.00</b>	-	-


**Unit Type 1B\_01**  
Scale 1:100 @ A0

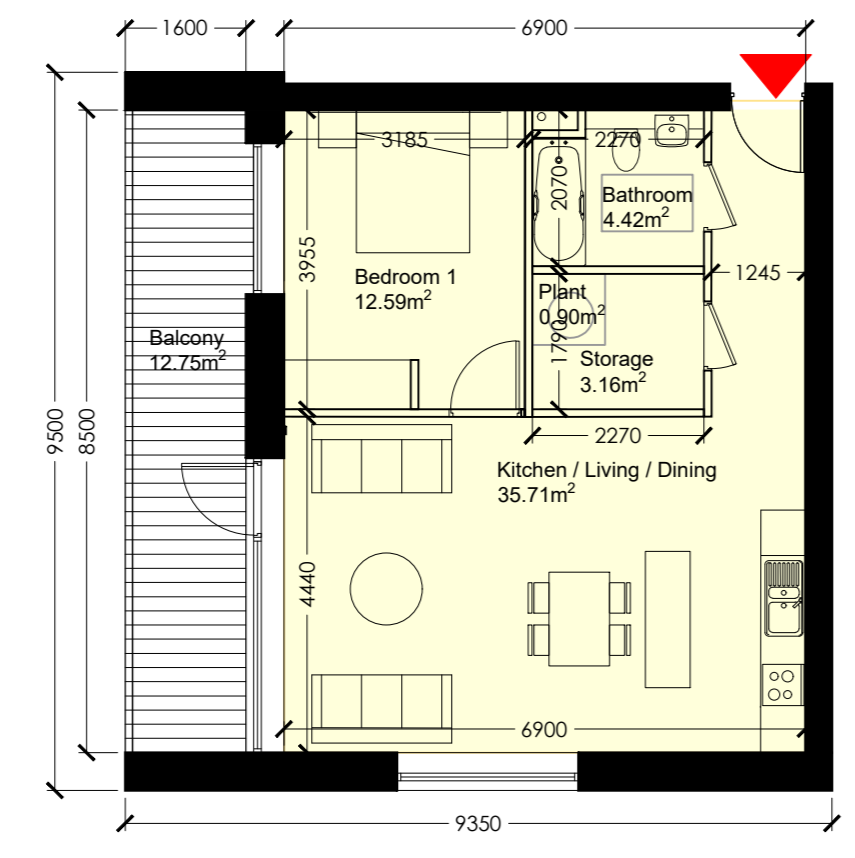

**TYPE 1B\_02**  
1 Bedroom (2 Person) Apartment

ROOM NAME	Proposed Area (m <sup>2</sup> )	Min. Required Area (m <sup>2</sup> )	Min. Required Depth (m)	Min. Required Width (m)
Living/Kitchen/Dining Area	35.71	4.44	23.00	3.30
Bedroom 1 (Double)	12.50	3.19	11.40	2.80
Bathroom	3.10	3.00	-	-
Private Ancillary Space	12.75	5.00	-	-
<b>Total Area</b>	<b>58.00</b>	<b>16.00</b>	-	-


**Unit Type 1B\_02**  
Scale 1:100 @ A0

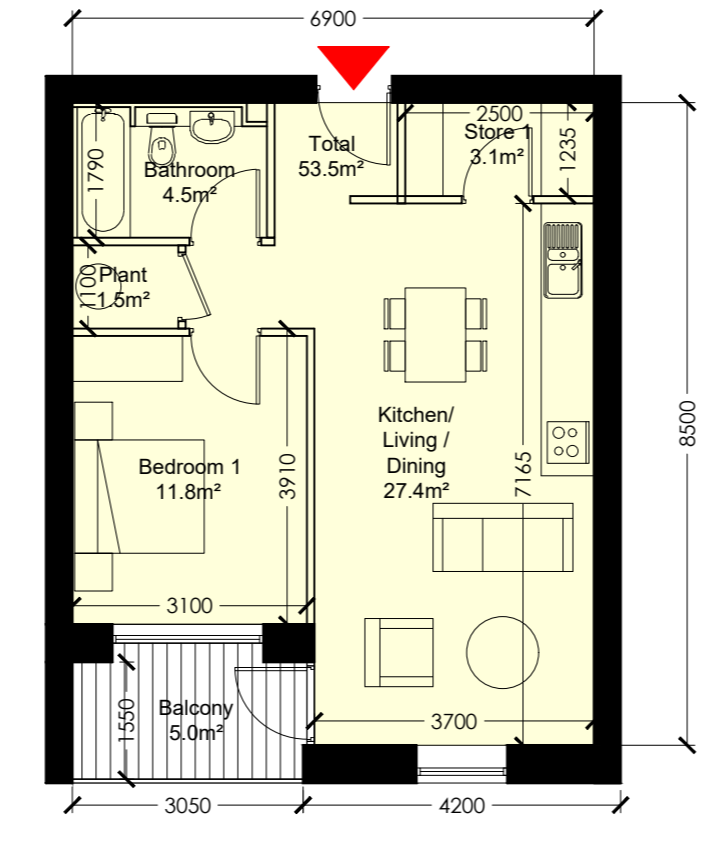

**TYPE 1B\_03**  
1 Bedroom (2 Person) Apartment

ROOM NAME	Proposed Area (m <sup>2</sup> )	Min. Required Area (m <sup>2</sup> )	Min. Required Depth (m)	Min. Required Width (m)
Living/Kitchen/Dining Area	27.40	3.70	23.00	3.30
Bedroom 1 (Double)	11.60	3.19	11.40	2.80
Bathroom	3.10	3.00	-	-
Private Ancillary Space	6.00	5.00	-	-
<b>Total Area</b>	<b>52.53</b>	<b>16.00</b>	-	-


**Unit Type 1B\_03**  
Scale 1:100 @ A0

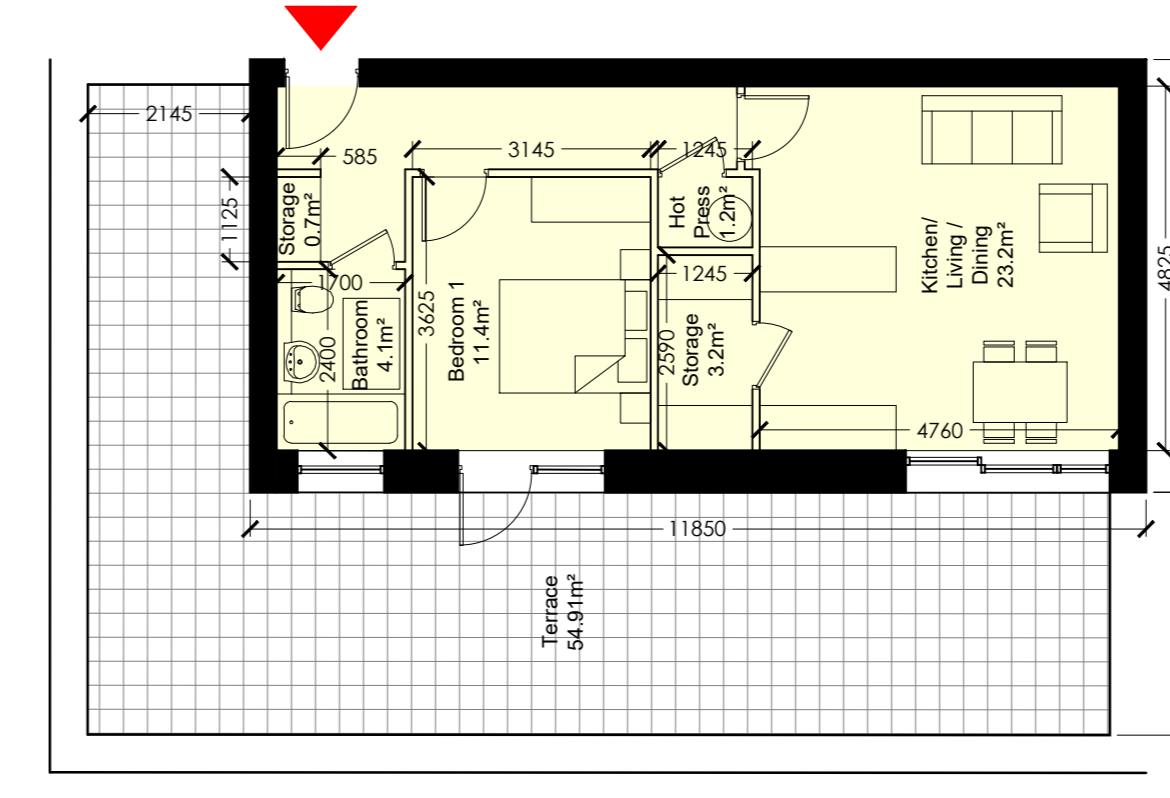

**TYPE 1B\_04**  
1 Bedroom (2 Person) Apartment

ROOM NAME	Proposed Area (m <sup>2</sup> )	Min. Required Area (m <sup>2</sup> )	Min. Required Depth (m)	Min. Required Width (m)
Living/Kitchen/Dining Area	23.20	4.78	23.00	3.30
Bedroom 1 (Double)	11.40	3.19	11.40	2.80
Bathroom	3.10	3.00	-	-
Private Ancillary Space	6.49	5.00	-	-
<b>Total Area</b>	<b>52.79</b>	<b>16.00</b>	-	-


**Unit Type 1B\_04**  
Scale 1:100 @ A0

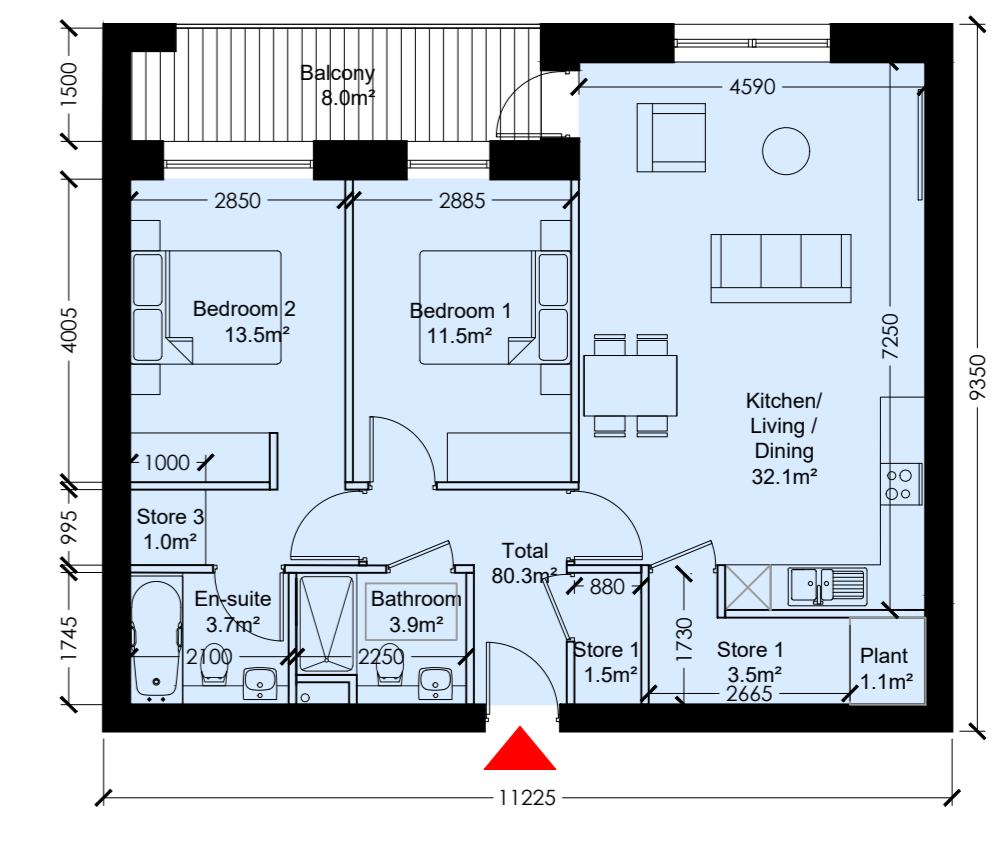

**TYPE 2B\_01**  
2 Bedroom (4 Person) Apartment

ROOM NAME	Proposed Area (m <sup>2</sup> )	Min. Required Area (m <sup>2</sup> )	Min. Required Depth (m)	Min. Required Width (m)
Living/Kitchen/Dining Area	32.18	4.58	23.00	3.60
Bedroom 1 (Double)	11.84	2.86	11.40	2.80
Bedroom 2 (Double)	13.92	2.86	11.40	2.80
Bathroom	25.00	24.40	-	-
Private Ancillary Space	8.00	8.00	-	-
<b>Total Area</b>	<b>89.25</b>	<b>73.00</b>	-	-


**Unit Type 2B\_01**  
Scale 1:100 @ A0

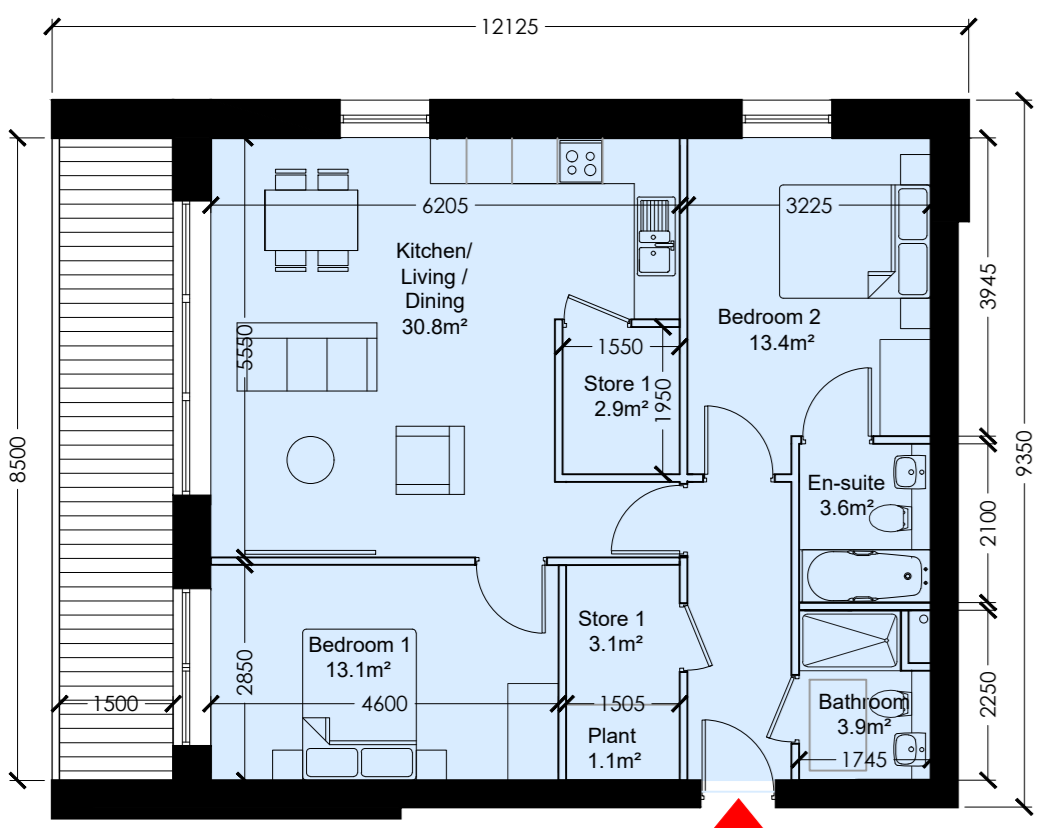

**TYPE 2B\_03**  
2 Bedroom (4 Person) Apartment

ROOM NAME	Proposed Area (m <sup>2</sup> )	Min. Required Area (m <sup>2</sup> )	Min. Required Depth (m)	Min. Required Width (m)
Living/Kitchen/Dining Area	30.60	4.58	23.00	3.60
Bedroom 1 (Double)	13.10	2.86	13.00	2.80
Bedroom 2 (Double)	13.40	2.86	13.40	2.80
Bathroom	26.50	24.40	-	-
Private Ancillary Space	12.75	7.00	-	-
<b>Total Area</b>	<b>96.37</b>	<b>73.00</b>	-	-


**Unit Type 2B\_03**  
Scale 1:100 @ A0

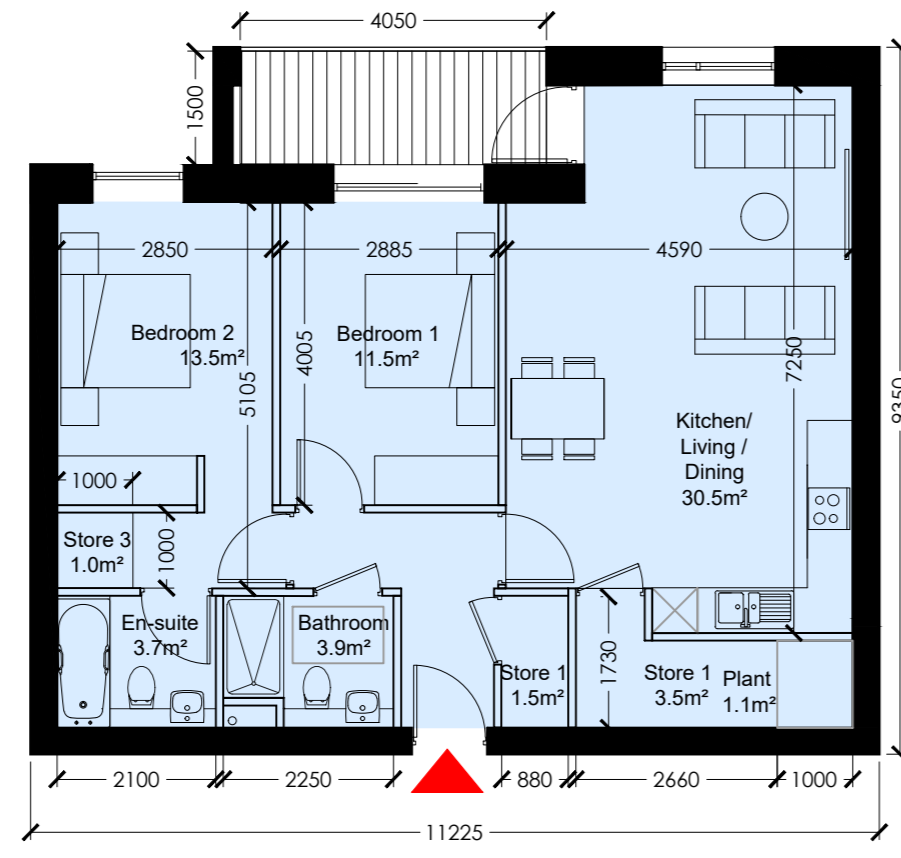

**TYPE 2B\_04**  
2 Bedroom (4 Person) Apartment

ROOM NAME	Proposed Area (m <sup>2</sup> )	Min. Required Area (m <sup>2</sup> )	Min. Required Depth (m)	Min. Required Width (m)
Living/Kitchen/Dining Area	30.60	4.58	23.00	3.60
Bedroom 1 (Double)	11.80	2.86	13.40	2.80
Bedroom 2 (Double)	13.90	2.86	13.40	2.80
Bathroom	26.50	24.40	-	-
Private Ancillary Space	6.12	6.00	-	-
<b>Total Area</b>	<b>79.63</b>	<b>73.00</b>	-	-


**Unit Type 2B\_04**  
Scale 1:100 @ A0

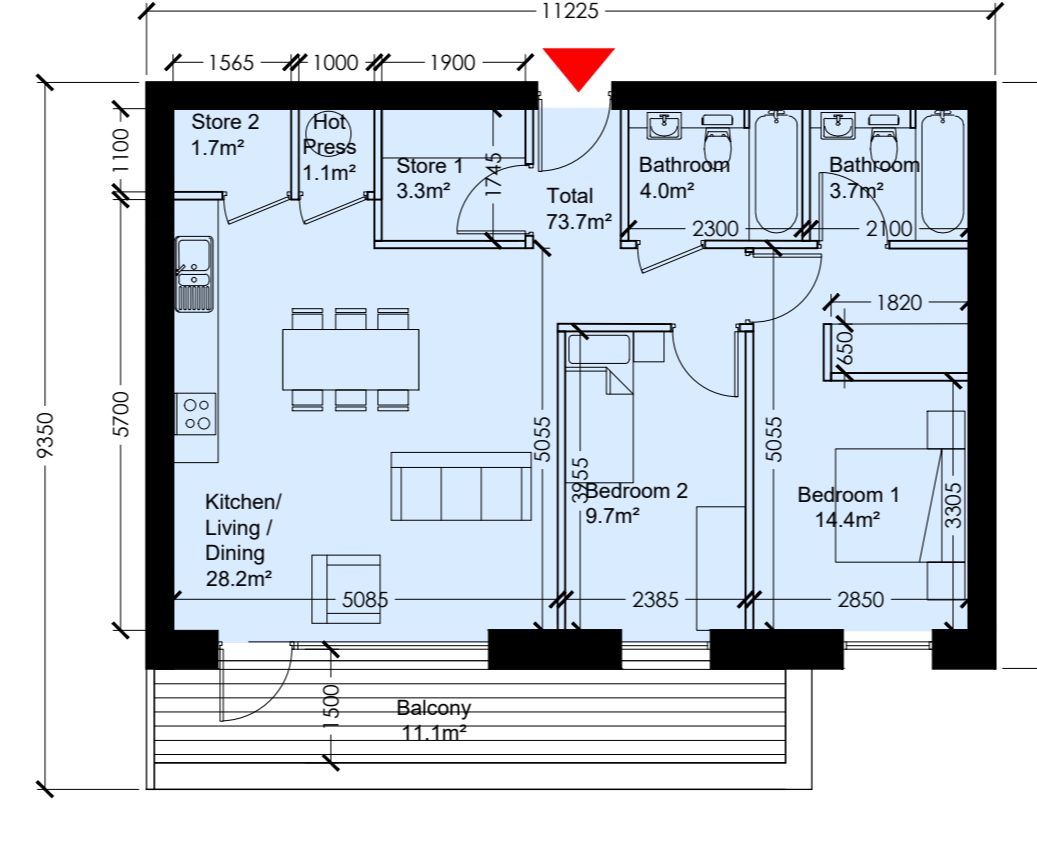


**TYPE 2B\_05**  
2 Bedroom (3 Person) Apartment

Room Name	Proposed Area (m <sup>2</sup> )	Min. Required Area (m <sup>2</sup> )	Min. Required Depth (m)	Min. Required Width (m)
Living/Kitchen/Dining Area	28.20	5.00	23.00	3.60
Bedroom 1 (Double)	14.40	2.86	13.00	2.80
Bedroom 2 (Double)	9.70	2.39	7.10	2.13
Bathroom	24.10	23.10	-	-
Private Ancillary Space	6.00	5.00	-	-
<b>Total Area</b>	<b>72.60</b>	<b>63.00</b>	-	-

**Unit Type 2B\_05**  
Scale 1:100 @ A0

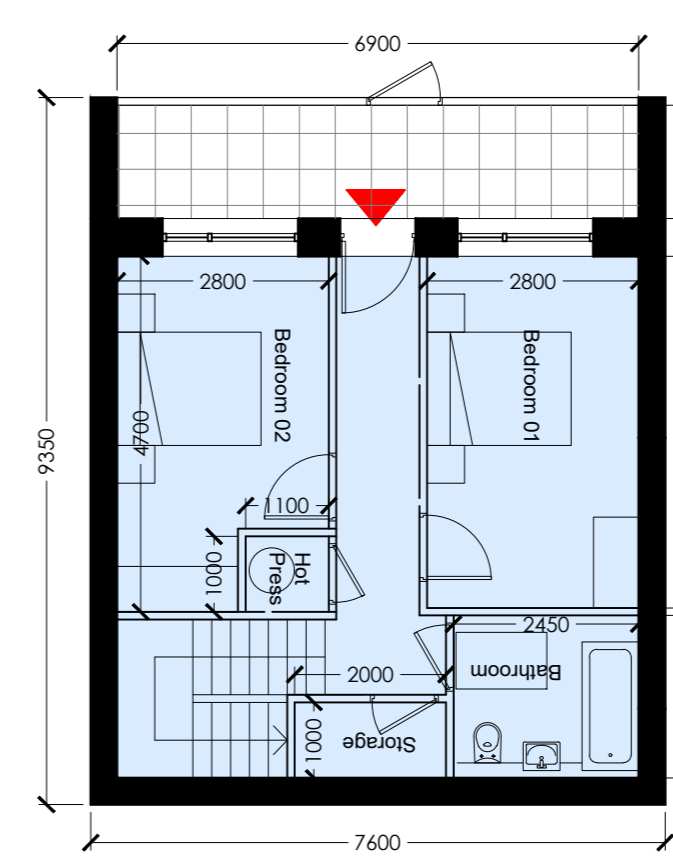

Ground Floor Level - 47.61 m<sup>2</sup>

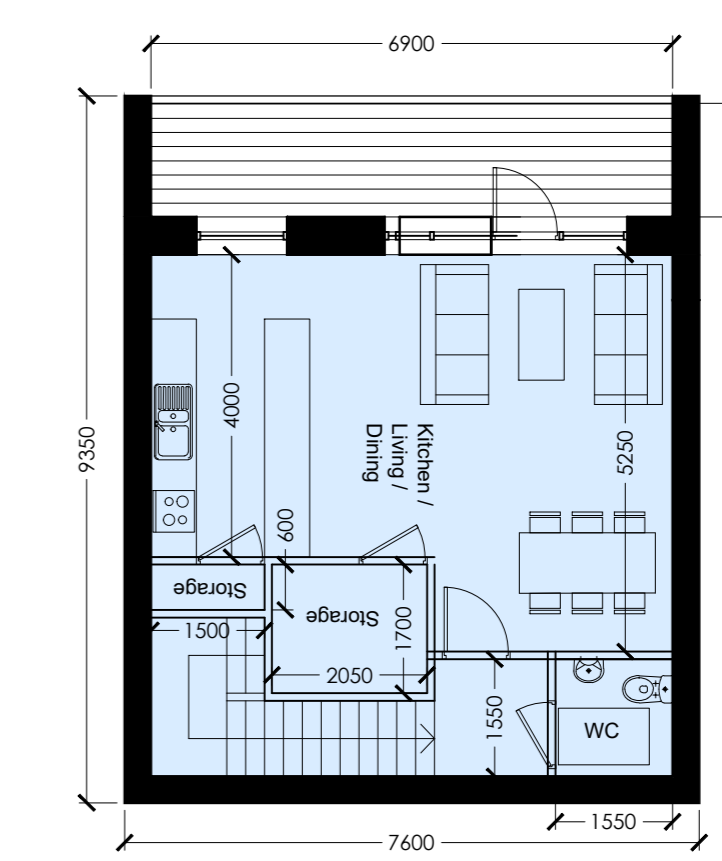


First Floor Level - 47.61 m<sup>2</sup>

**Unit Type 2B\_06**  
Scale 1:100 @ A0

**TYPE 2B\_06**  
2 Bedroom (4 Person) Apartment


Room Name	Proposed Area (m <sup>2</sup> )	Min. Required Area (m <sup>2</sup> )	Min. Required Depth (m)	Min. Required Width (m)
Living/Kitchen/Dining Area	31.50	4.00	23.00	3.60
Bedroom 1 (Double)	13.00	2.86	13.00	2.80
Bedroom 2 (Double)	11.84	2.86	11.40	2.80
Bathroom	24.88	24.40	-	-
Private Ancillary Space	8.30	6.00	-	-
<b>Total Area</b>	<b>92.22</b>	<b>73.00</b>	-	-

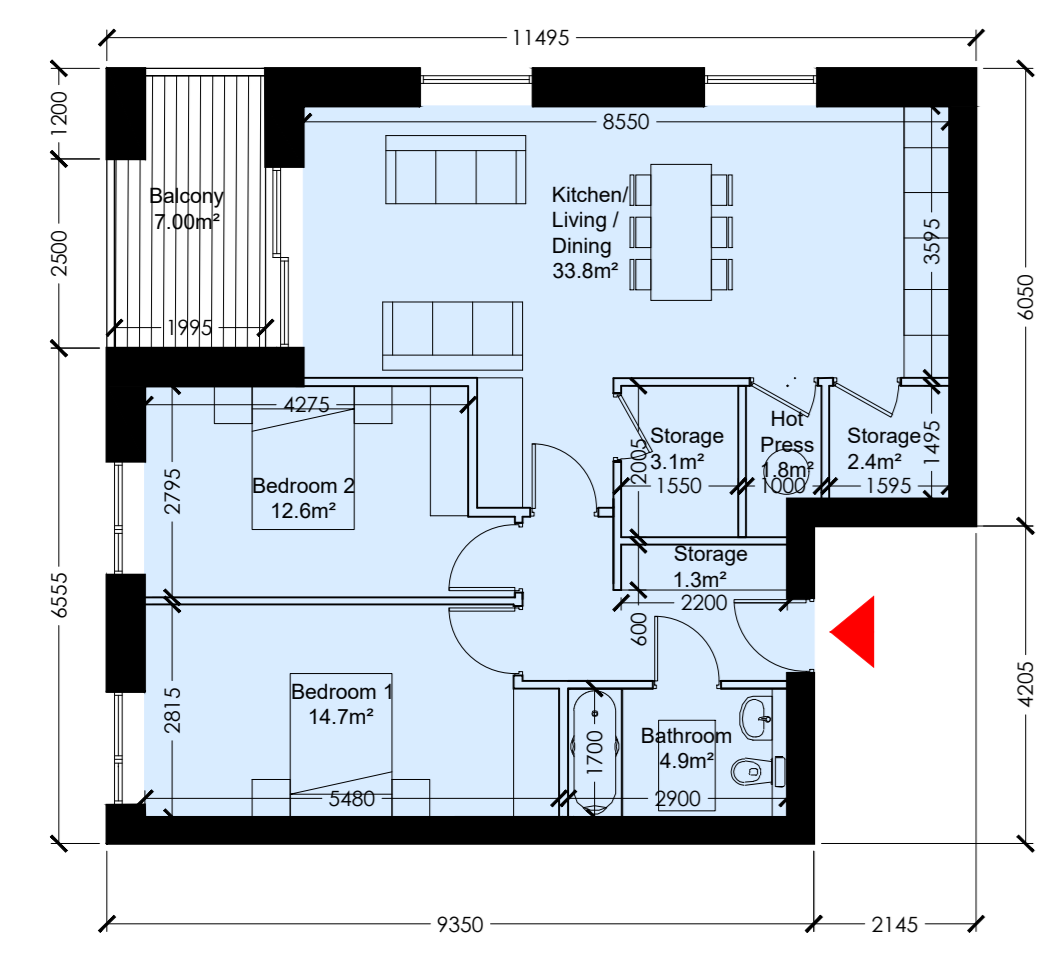

**TYPE 2B\_07**  
2 Bedroom (4 Person) Apartment

Room Name	Proposed Area (m <sup>2</sup> )	Min. Required Area (m <sup>2</sup> )	Min. Required Depth (m)	Min. Required Width (m)
Living/Kitchen/Dining Area	31.80	3.80	23.00	3.00
Bedroom 1 (Double)	14.70	2.82	13.00	2.80
Bedroom 2 (Double)	12.80	2.86	11.40	2.80
Bathroom	27.32	24.40	-	-
Private Ancillary Space	4.60	5.00	-	-
<b>Total Area</b>	<b>89.32</b>	<b>73.00</b>	-	-


**Unit Type 2B\_07**  
Scale 1:100 @ A0

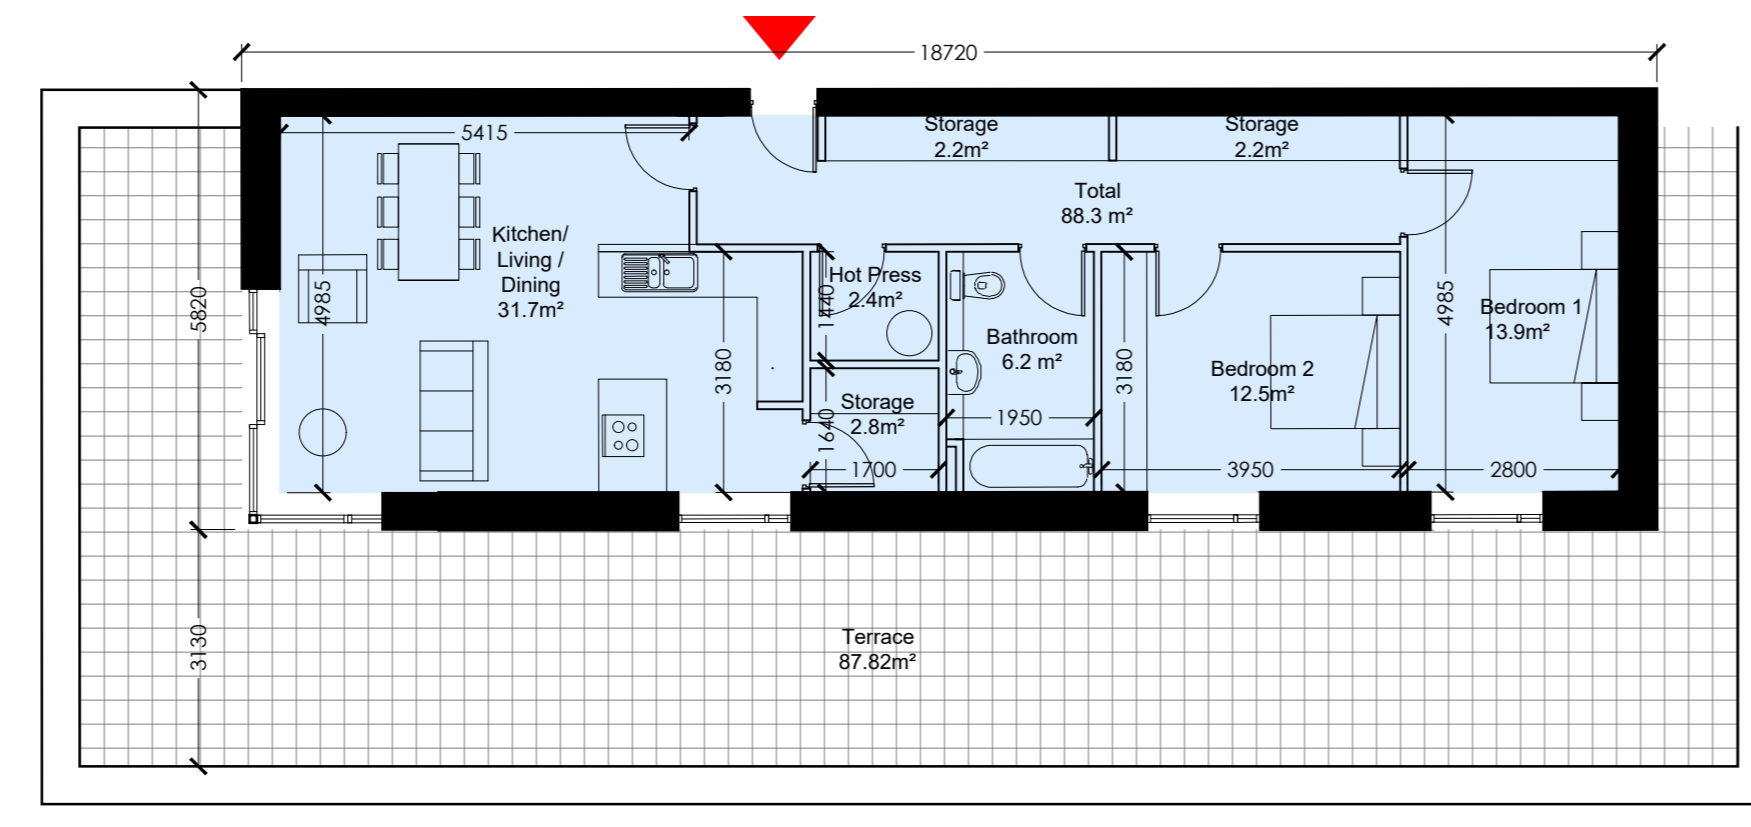

**TYPE 2B\_08**  
2 Bedroom (4 Person) Apartment

Room Name	Proposed Area (m <sup>2</sup> )	Min. Required Area (m <sup>2</sup> )	Min. Required Depth (m)	Min. Required Width (m)
Living/Kitchen/Dining Area	31.70	4.99	23.00	3.00
Bedroom 1 (Double)	13.90	2.80	13.00	2.80
Bedroom 2 (Double)	12.80	2.18	11.40	2.80
Bathroom	26.40	24.40	-	-
Private Ancillary Space	7.50	6.00	-	-
<b>Total Area</b>	<b>87.60</b>	<b>73.00</b>	-	-


**Unit Type 2B\_08**  
Scale 1:100 @ A0

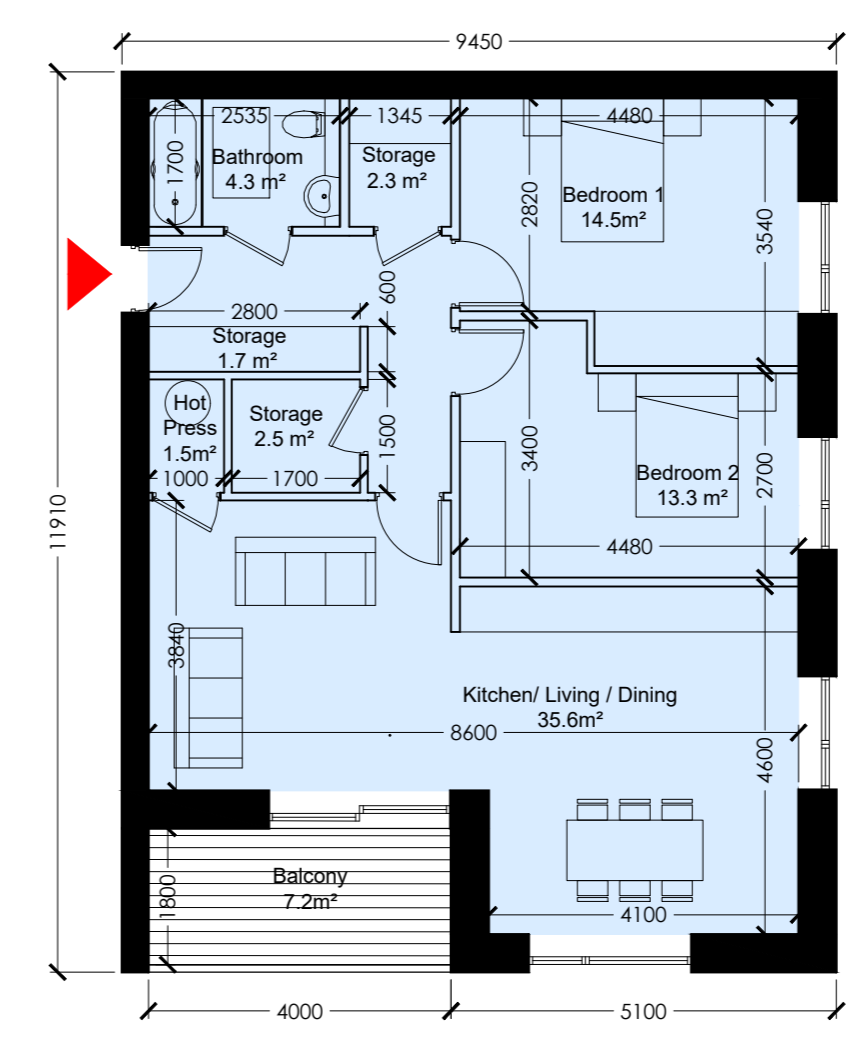

**TYPE 2B\_09**  
2 Bedroom (4 Person) Apartment

Room Name	Proposed Area (m <sup>2</sup> )	Min. Required Area (m <sup>2</sup> )	Min. Required Depth (m)	Min. Required Width (m)
Living/Kitchen/Dining Area	35.00	3.84	23.00	3.00
Bedroom 1 (Double)	14.00	2.82	11.40	2.80
Bedroom 2 (Double)	13.30	2.76	13.00	2.80
Bathroom	21.00	24.40	-	-
Private Ancillary Space	6.50	6.00	-	-
<b>Total Area</b>	<b>95.57</b>	<b>73.00</b>	-	-

**Unit Type 2B\_09**  
Scale 1:100 @ A0

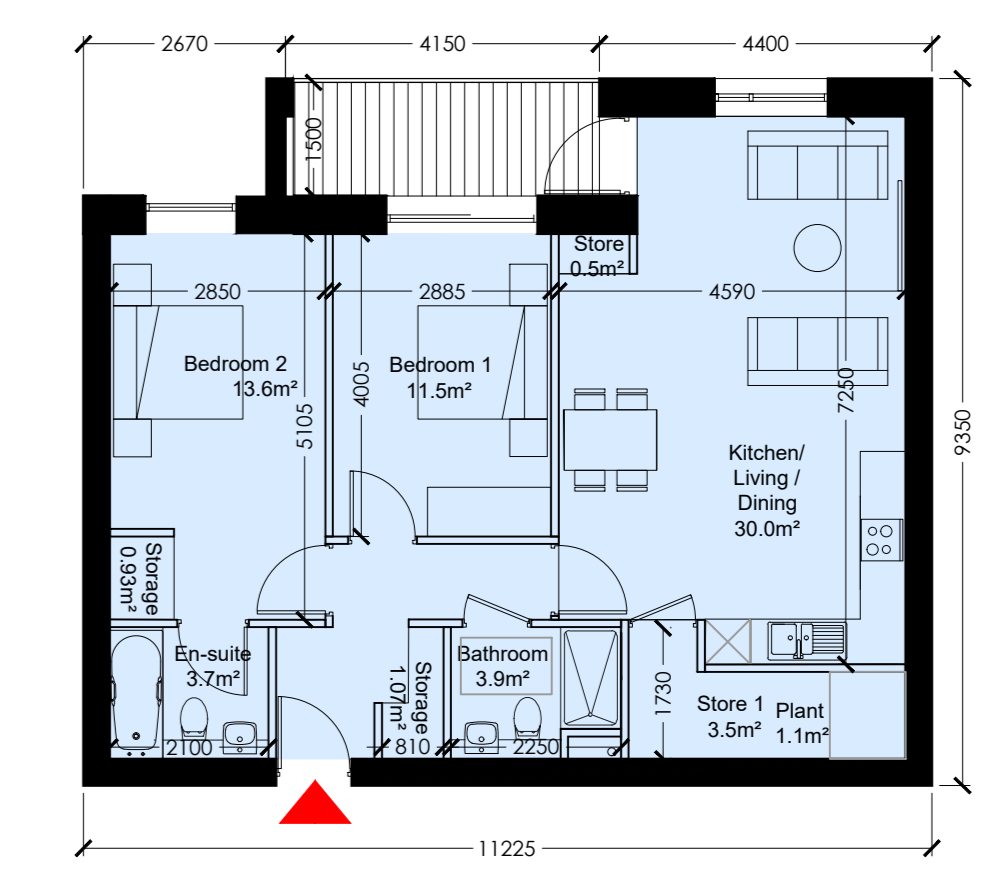

**TYPE 2B\_10**  
2 Bedroom (4 Person) Apartment

Room Name	Proposed Area (m <sup>2</sup> )	Min. Required Area (m <sup>2</sup> )	Min. Required Depth (m)	Min. Required Width (m)
Living/Kitchen/Dining Area	35.00	4.59	23.00	3.00
Bedroom 1 (Double)	11.50	2.86	11.40	2.80
Bedroom 2 (Double)	13.80	2.86	13.00	2.80
Bathroom	25.10	24.40	-	-
Private Ancillary Space	7.00	7.00	-	-
<b>Total Area</b>	<b>78.82</b>	<b>73.00</b>	-	-

**Unit Type 2B\_10**  
Scale 1:100 @ A0