



- NOTES:
- DO NOT SCALE. USE FIGURED DIMENSIONS ONLY.
 - THIS DRAWING IS TO BE READ IN CONJUNCTION WITH ALL OTHER RELEVANT ARCHITECTURAL AND ENGINEERING DRAWINGS.

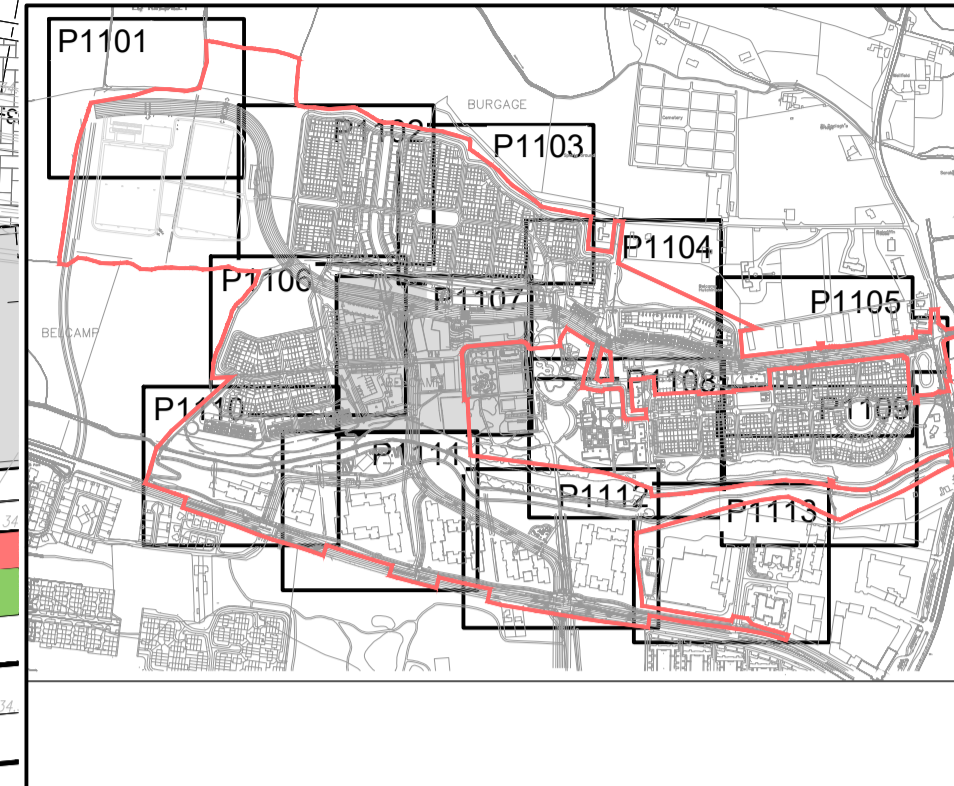

LEGEND

- REDLINE BOUNDARY
- - - PROPOSED ROAD CHAINAGE
- 37.303 PROPOSED ROAD LEVEL
- BACK OF FOOTPATH LEVEL
- +35.850 FINISHED FLOOR LEVEL

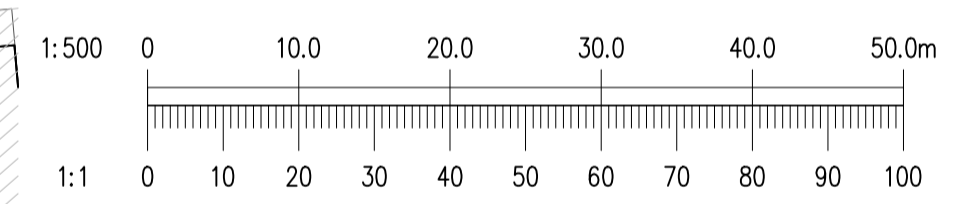

Ordnance Survey Ireland Ordnance Survey Ireland Licence No. EN 0006022 © Ordnance Survey Ireland/Government of Ireland.

REV.	DATE	AMENDMENT	DRN	APPD

STATUS **FOR PLANNING NOT FOR CONSTRUCTION**

Waterman Moylan
Engineering Consultants
BLOCK S, EASTPOINT BUSINESS PARK, ALFIE BYRNE ROAD, DUBLIN D03 H3F4 IRELAND. Tel: (01) 664 8900
Email: info@waterman-moylan.ie www.waterman-moylan.ie

CLIENT **GERARD GANNON PROPERTIES**
ARCHITECT **CONROY CROWE KELLY / WILSON ARCHITECTURE**
PROJECT **PROPOSED STRATEGIC HOUSING DEVELOPMENT AT BELCAMP, DUBLIN 17**

TITLE **ROAD LAYOUT SHEET 7 OF 13**

DRAWN	DESIGNED	APPROVED	DATE
PJD	NS	MD	APRIL 2022
SCALE	JOB NO.	DRG. NO.	REVISION
1:500 @ A1	19-114	P1107	

© 2017. This drawing is copyright. No part of this document may be re-produced or transmitted in any form or stored in any retrieval system of any nature without the written permission of the consulting engineer or copyright holder except as agreed for use on the project for which the document was originally issued.