



- NOTES:
- DO NOT SCALE. USE FIGURED DIMENSIONS ONLY.
 - THIS DRAWING IS TO BE READ IN CONJUNCTION WITH ALL OTHER RELEVANT ARCHITECTURAL AND ENGINEERING DRAWINGS.

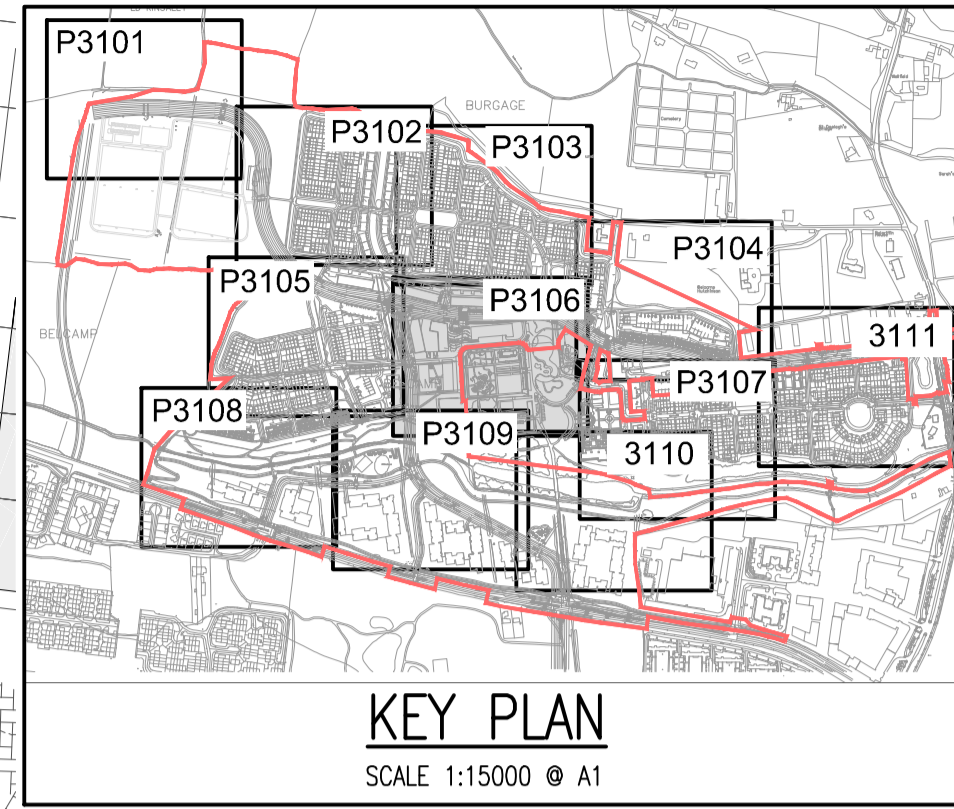

LEGEND:

XXX#	EXISTING WATERMAIN WITH PIPE SIZE
100#	PROPOSED 100# HDPE WATERMAIN WITH PIPE SIZE
150#	PROPOSED 150# HDPE WATERMAIN WITH PIPE SIZE
150#	PROPOSED 200# HDPE WATERMAIN WITH PIPE SIZE
300#	PROPOSED 300# HDPE WATERMAIN WITH PIPE SIZE
SV	PROPOSED SLUICE VALVE
H	PROPOSED HYDRANT
ScV	PROPOSED SCOUR VALVE
AV	PROPOSED AIR VALVE
NRV	PROPOSED NON-RETURN VALVE
WM	PROPOSED WATER METER TO BE IN ACCORDANCE WITH STD-W-26A
SWMH	SURFACE WATER MANHOLE
ScV NRV SWMH	TYPICAL SCHEMATIC CONNECTION OF OFFLINE SCOUR VALVE
WATERMAIN	PROPOSED BOUNDARY BOX AND CONNECTION
LP 10.31	ROAD LOW POINT
HP 10.29	ROAD HIGH POINT

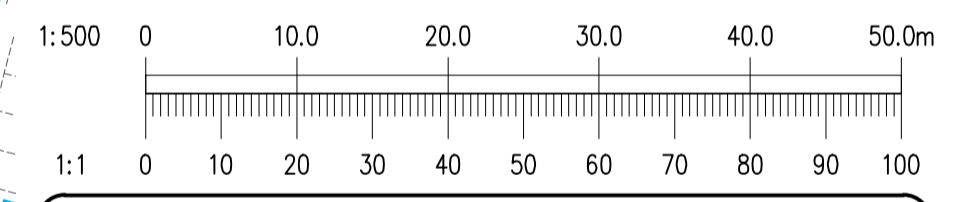

Ordnance Survey Ireland
Ordnance Survey Ireland Licence No. EN 0006022 © Ordnance Survey Ireland/Government of Ireland.

REV.	DATE	AMENDMENT	DRN	APPD

STATUS FOR PLANNING NOT FOR CONSTRUCTION

Waterman Moylan
Engineering Consultants
BLOCK 9, EASTPOINT BUSINESS PARK, ALFIE BYRNE ROAD, DUBLIN D03 H3F4 IRELAND. Tel: (01) 664 8900
Email: info@waterman-moylan.ie www.waterman-moylan.ie

CLIENT **GERARD GANNON PROPERTIES**

ARCHITECT **CONROY CROWE KELLY/WILSON ARCHITECTURE**

PROJECT **PROPOSED STRATEGIC HOUSING DEVELOPMENT AT BELCAMP, DUBLIN 17**

TITLE **WATERMAIN LAYOUT SHEET 6 OF 11**

DRAWN	DESIGNED	APPROVED	DATE
PJD	SDN	MD	APRIL 2022
SCALE	JOB NO.	DRG. NO.	REVISION
1:500 @ A1	19-114	P3106	