



All dimensions to be checked on site. Figured dimensions take precedence over unfigured dimensions. The accuracy of dimensions is the responsibility of the Architect. This drawing may not be relied on for construction purposes. This drawing is the property of RKD Architects and may be used for the purposes of design and construction only. RKD Architects Quality Management System is independently certified to ISO 9001:2015.

- RATOATH SOUTH SHD SITE BOUNDARY
- LAND OWNERSHIP BOUNDARY
- MASTERPLAN MP-37 BOUNDARY

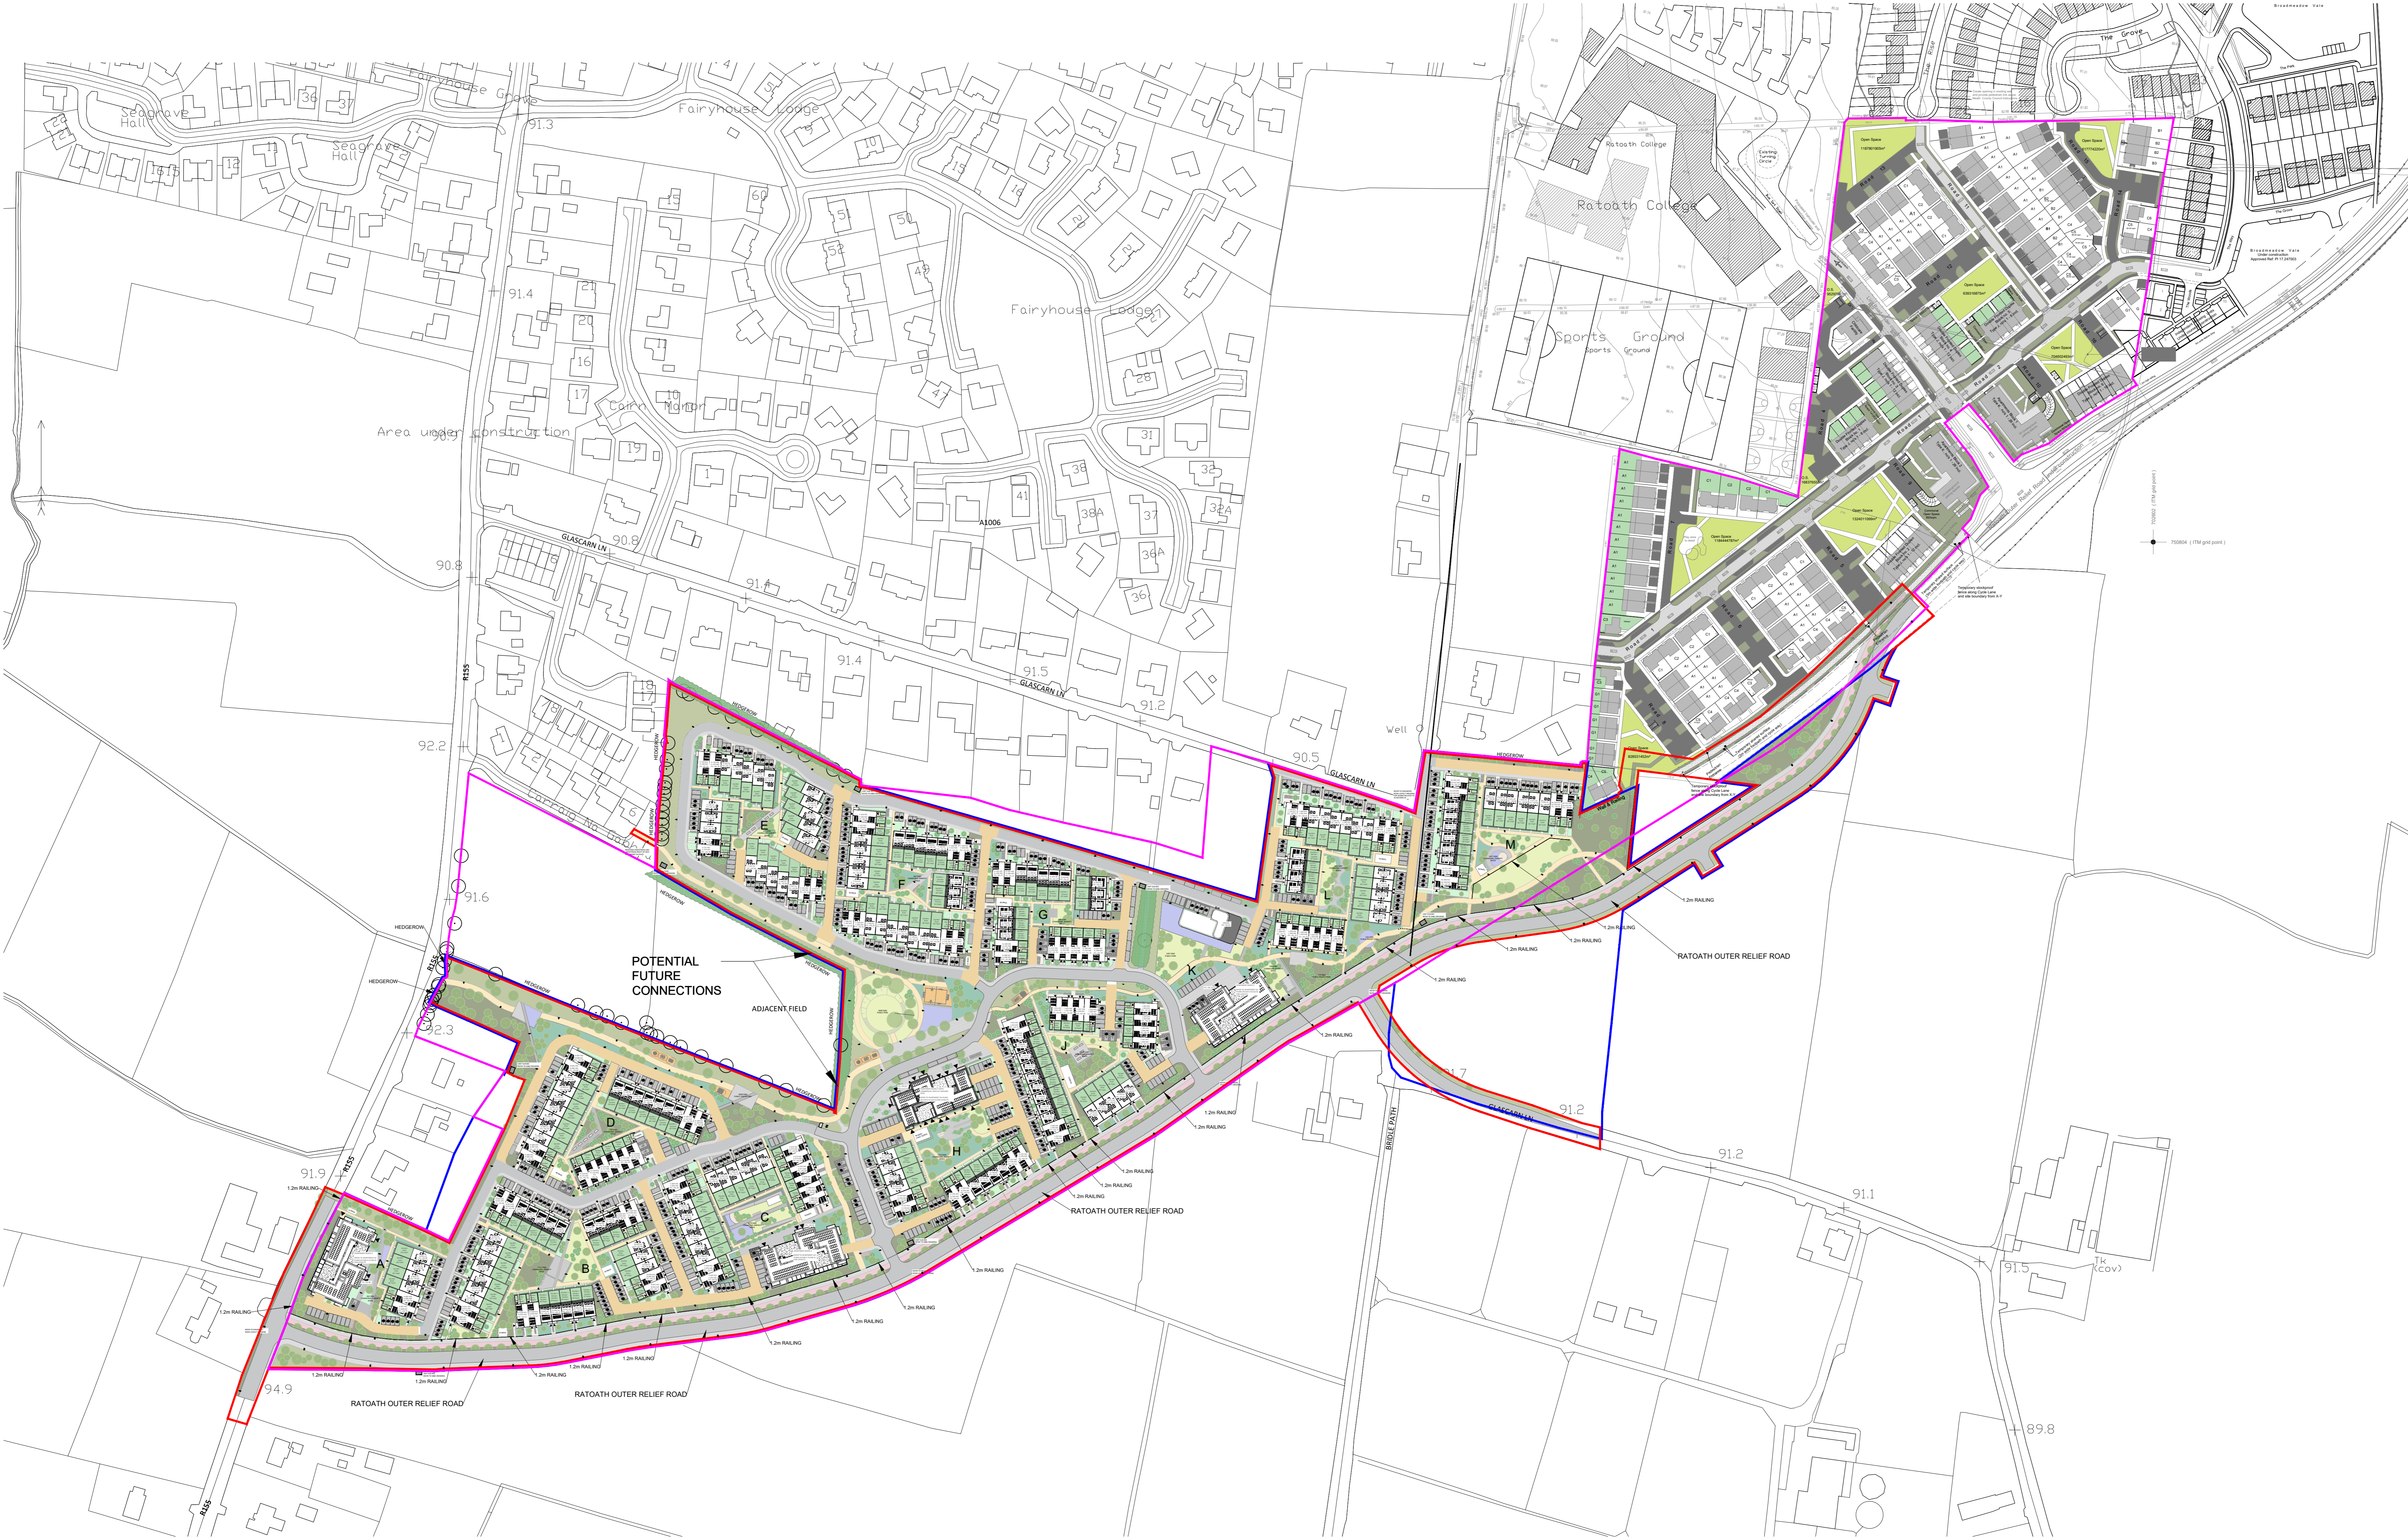

NOTE: PLAN FOR INDICATIVE MASTERPLAN PURPOSES ONLY

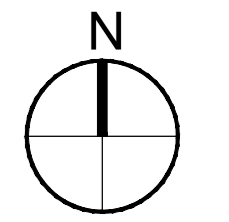

REV	DATE	CHK BY	DESCRIPTION
P1	MAY 2022	DC	PLANNING SUBMISSION

OWNER	BEO PROPERTIES LTD.
STATUS	PLANNING
PROJECT	BEO RESIDENTIAL PLAN
PROJECT ADDRESS	RATOATH, CO. MEATH
DWG TITLE	SITE LAYOUT PLAN MASTERPLAN MP37
DWG NO	21088-RKD-ZZ-ZZ-DR-A-1040
REV	PROJECT NO 21088
SCALE	1:1500 @A0
DATE	MAY 2022
DRN	DC
CHK	DC

