



ROAD MARKINGS.		
	STOP LINE 200mm WIDE TO TSM RRM 017	
	WORDED 'STOP' MARKING TO TSM M114	
	CONTINUOUS CENTRE LINE 100mm WIDE TO TSM RRM 001	
TACTILE PAVING.		
	BUFF COLOURED TACTILE PAVING TO UNCONTROLLED PEDESTRIAN CROSSING.	
	BUFF COLOURED TACTILE CORDUROY PAVING TO UNCONTROLLED/ CONTROLLED PEDESTRIAN CROSSING.	
TRAFFIC SIGNS.		
SIGNS.	TSM REF.	SIZE.
	STOP SIGN (TSM - RUS 027)	750mm
	60km/H SPEED LIMIT (TSM - RUS 042)	600mm
	CYCLE TRACK ON THE RIGHT (TSM - RUS 058CR)	600mm
	CYCLE TRACK ON THE LEFT (TSM - RUS 058CL)	600mm
	PROPOSED 3.30m GALVANIZED SIGN POLES	

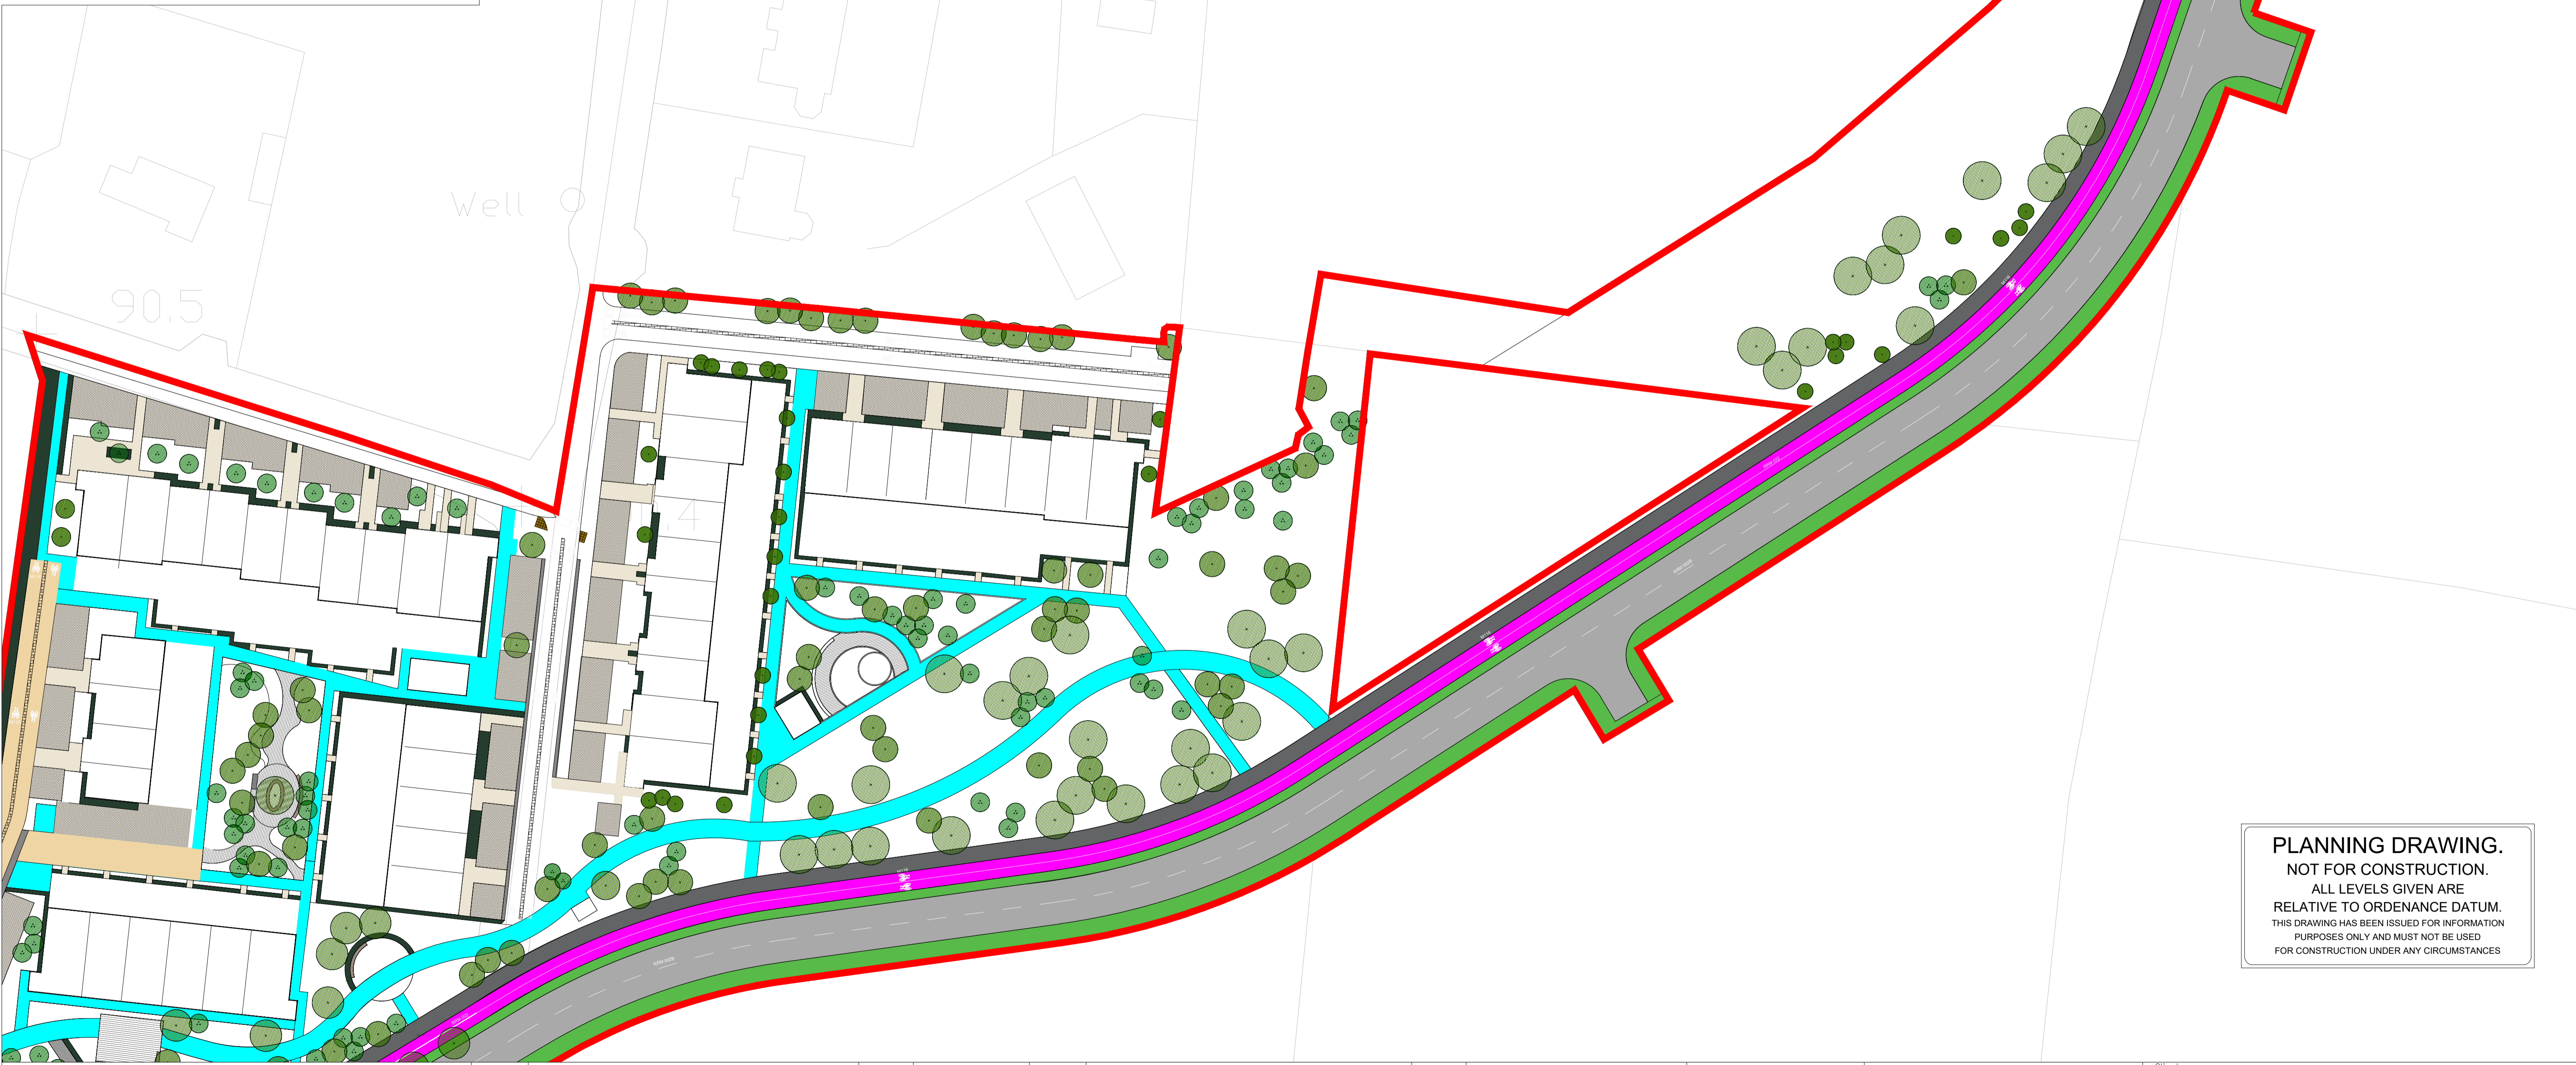

PLANNING DRAWING.
 NOT FOR CONSTRUCTION.
 ALL LEVELS GIVEN ARE
 RELATIVE TO ORDENANCE DATUM.
 THIS DRAWING HAS BEEN ISSUED FOR INFORMATION
 PURPOSES ONLY AND MUST NOT BE USED
 FOR CONSTRUCTION UNDER ANY CIRCUMSTANCES

- FOR SETTING OUT REFER TO ARCHITECT'S DRAWINGS.
- THIS DRAWING TO BE READ IN CONJUNCTION WITH ALL OTHER ARCHITECTURAL AND ENGINEERING DRAWINGS AND ALL OTHER RELEVANT DRAWINGS AND SPECIFICATIONS.
- DO NOT SCALE THIS DRAWING. USE FIGURED DIMENSIONS ONLY.
- NO PART OF THIS DOCUMENT MAY BE REPRODUCED OR TRANSMITTED IN ANY FORM OR STORED IN ANY RETRIEVAL SYSTEM OF ANY NATURE WITHOUT THE WRITTEN PERMISSION OF O'CONNOR SUTTON CROININ AS COPYRIGHT HOLDER EXCEPT AS AGREED FOR USE ON THE PROJECT FOR WHICH THE DOCUMENT WAS ORIGINALLY ISSUED.

Rev No.	Date	Revision Note	Drn by	Chkd by	Rev No.	Date	Revision Note	Drn by	Chkd by
P01	15/09/21	SUITABLE FOR INFORMATION	RM	SMcG					
P02	04/10/21	SUITABLE FOR STAGE APPROVAL	RM	DR					
P03	22/10/21	SUITABLE FOR STAGE APPROVAL	RM	DR					
P04	17/05/22	SUITABLE FOR STAGE APPROVAL	RB	LA					

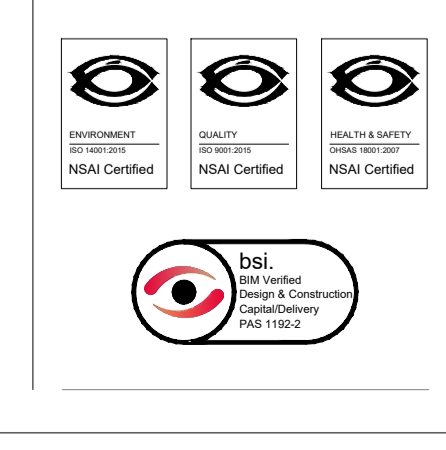

Head Office,
 9 Prussia Street,
 Dublin 7,
 D07 KT57

TEL +353 (0)1 8682000

e: contactus@ocsc.ie
 w: www.ocsc.ie

Dublin | London | Belfast | Galway | Cork

Client:	BEO PROPERTIES LIMITED								
Project:	RATOATH SOUTH SHD								
Title:	ROAD MARKINGS AND SIGNAGE SHEET 4 OF 4								
Code	Originator	Zone	Level	Type	Role	Number	Status	Revision	
L308	OCSC	XX	XX	DR	C	1204	S4	P04	
Date:	17.05.22		Scale:	1:500		@ A1	Drn by:RM	Chkd by:LA	Aprvd by:AH