
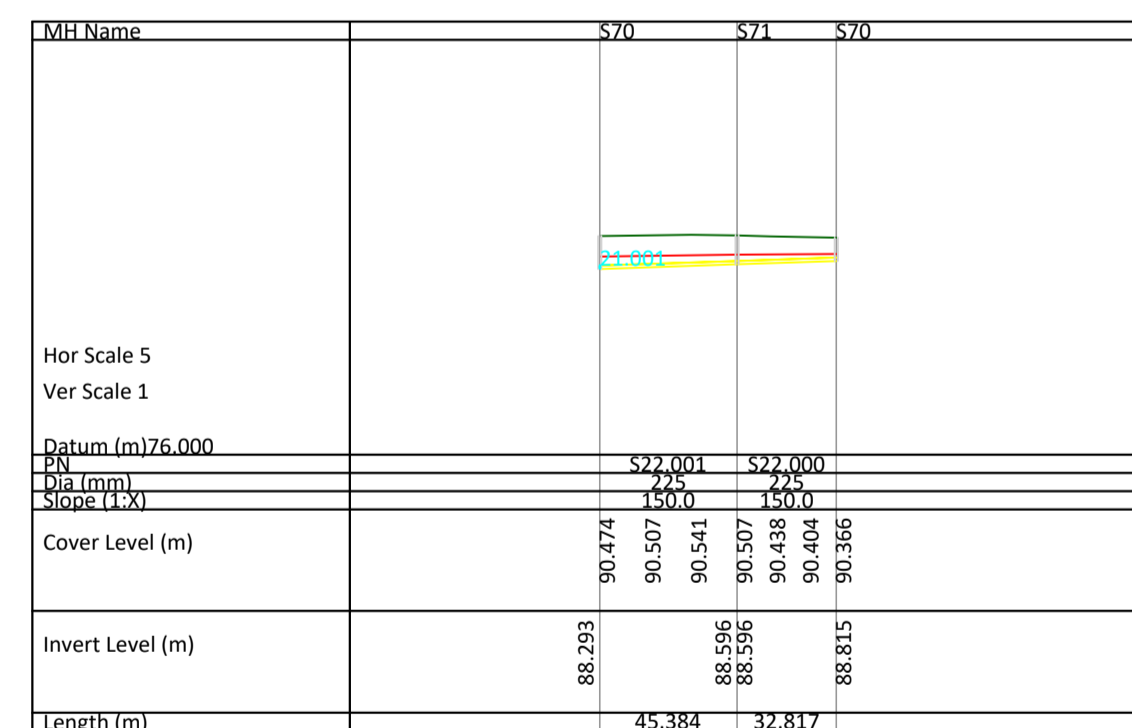
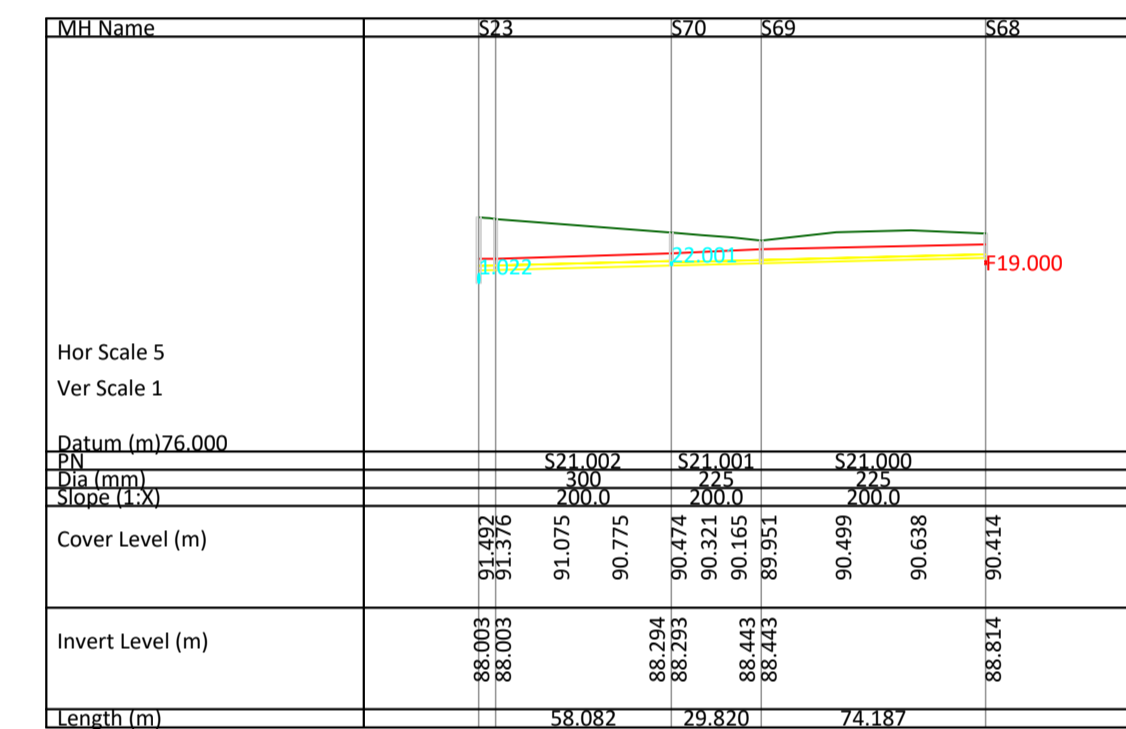
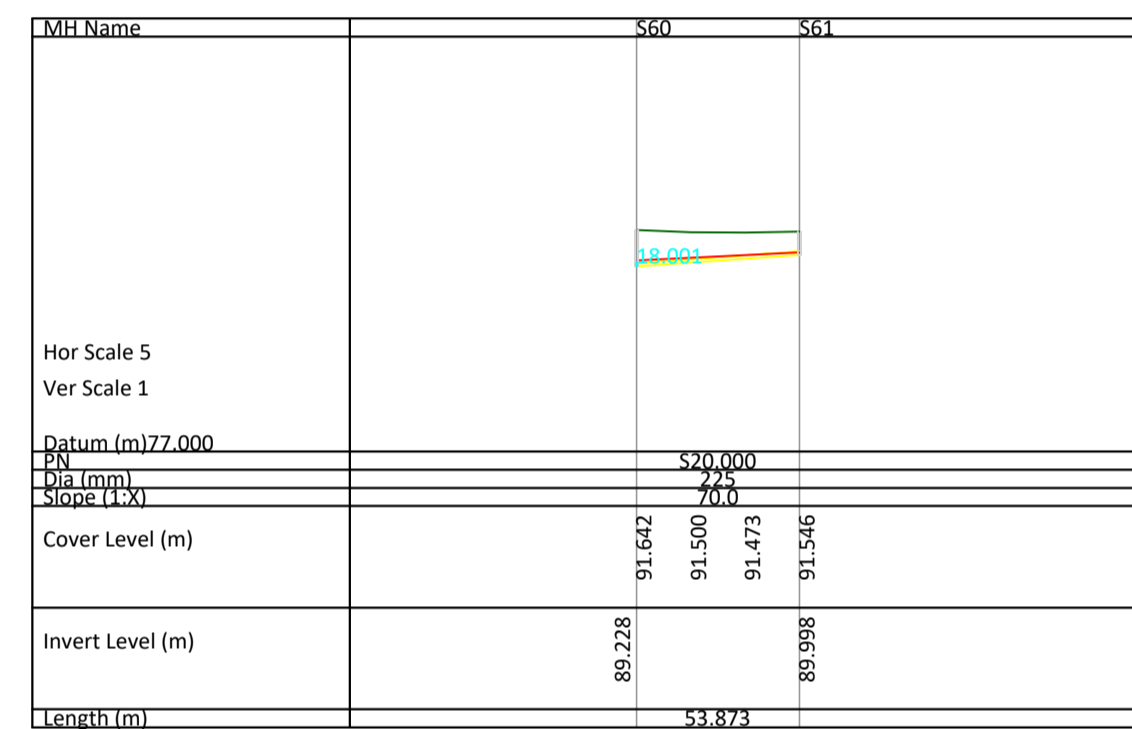
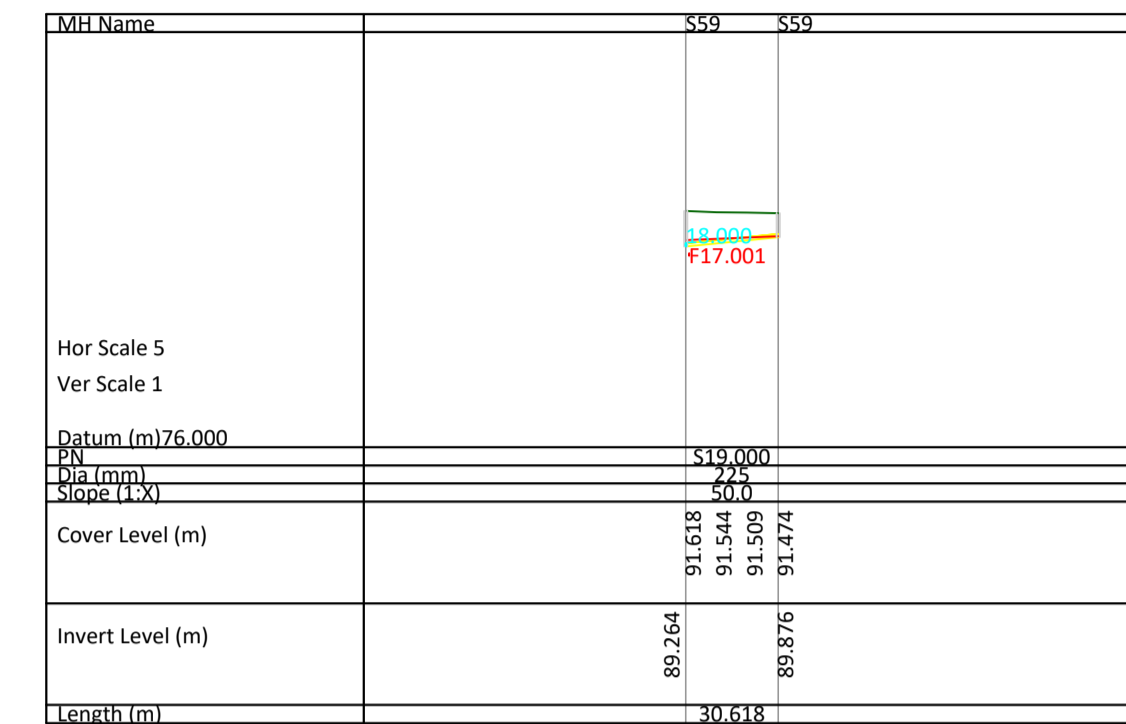


SURFACE NETWORK 1

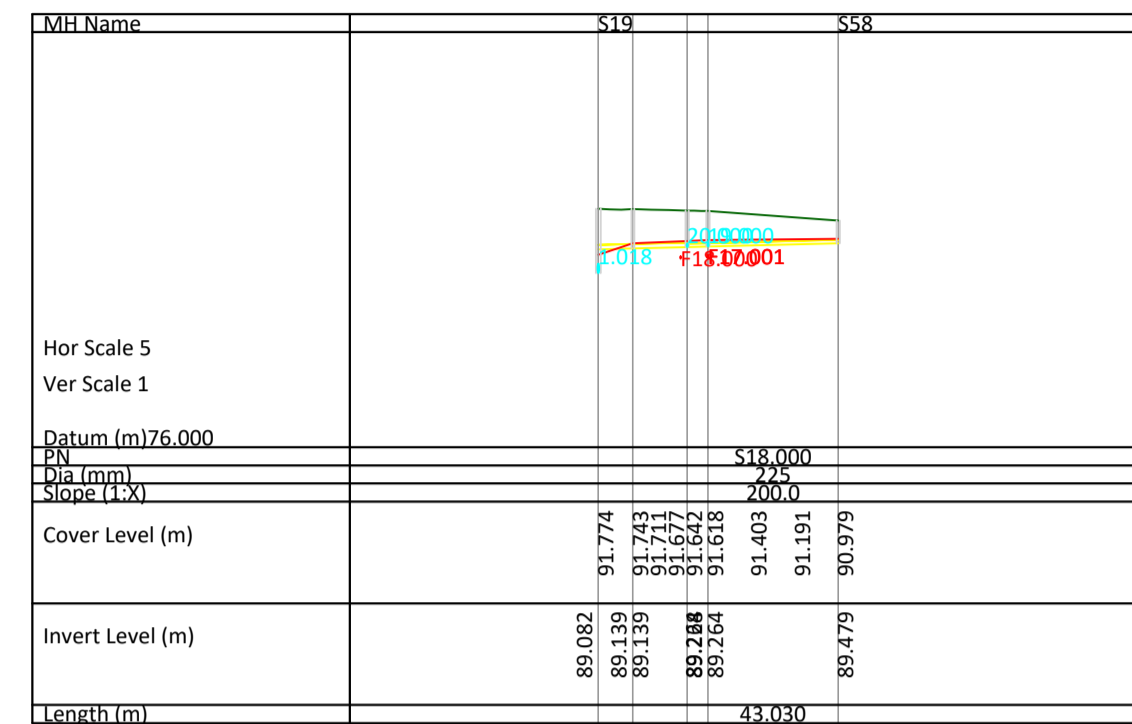

NOTES

1. ALL SURFACE WATER INFRASTRUCTURE TO BE INSTALLED IN ACCORDANCE WITH THE GREATER DUBLIN REGION CODE OF PRACTICE FOR DRAINAGE WORKS.

REFERENCE NOTE

REFER TO DWG. NO'S L308-OCSC-XX-XX-DR-C-0500, L308-OCSC-XX-XX-DR-C-0501, L308-OCSC-XX-XX-DR-C-0502, L308-OCSC-XX-XX-DR-C-0503, L308-OCSC-XX-XX-DR-C-0504 FOR DRAINAGE DESIGN LAYOUTS

PLANNING DRAWING.
 NOT FOR CONSTRUCTION.
 ALL LEVELS GIVEN ARE
 RELATIVE TO ORDNANCE DATUM.
 THIS DRAWING HAS BEEN ISSUED FOR INFORMATION
 PURPOSES ONLY AND MUST NOT BE USED
 FOR CONSTRUCTION UNDER ANY CIRCUMSTANCES

ORDNANCE SURVEY OF IRELAND LICENCE NO. CYAL50213875 © GOVERNMENT OF IRELAND

- FOR SETTING OUT REFER TO ARCHITECT'S DRAWINGS.
- THIS DRAWING TO BE READ IN CONJUNCTION WITH ALL OTHER ARCHITECTURAL AND ENGINEERING DRAWINGS AND ALL OTHER RELEVANT DRAWINGS AND SPECIFICATIONS.
- DO NOT SCALE THIS DRAWING. USE FIGURED DIMENSIONS ONLY.
- NO PART OF THIS DOCUMENT MAY BE REPRODUCED OR TRANSMITTED IN ANY FORM OR STORED IN ANY RETRIEVAL SYSTEM OF ANY NATURE WITHOUT THE WRITTEN PERMISSION OF O'CONNOR SUTTON CRONIN AS COPYRIGHT HOLDER EXCEPT AS AGREED FOR USE ON THE PROJECT FOR WHICH THE DOCUMENT WAS ORIGINALLY ISSUED.

Rev No.	Date	Revision Note	Drn by	Chkd by	Rev No.	Date	Revision Note	Drn by	Chkd by
P01	04/10/21	SUITABLE FOR STAGE APPROVAL	RM	DR					
P02	03/05/22	SUITABLE FOR INFORMATION	ZB	MK					



Head Office,
 9 Prussia Street,
 Dublin 7.
 D07 KT57

TEL +353 (0)1 8682000
 e: contactus@ocsc.ie
 w: www.ocsc.ie



Dublin | London | Belfast | Galway | Cork | Birmingham

Client:	BEO PROPERTIES LIMITED								
Project:	RATHOATH SOUTH SHD								
Title:	SURFACE WATER NETWORK DRAINAGE LONGSECTIONS SHEET 4 OF 6								
Code	Originator	Zone	Level	Type	Role	Number	Status	Revision	
L308	OCSC	XX	XX	DR	C	0533	S4	P02	
Date:	SEPT '21	Scale:	SHWN @ A1	Drn by:	EH	Chkd by:	DR	Aprvd by:	AH