


**TRAFFIC SIGNALS.**

—	PUSH-BUTTON UNIT
	PRIMARY THREE-ASPECT TRAFFIC SIGNAL (RTS 001)
	SECONDARY THREE-ASPECT TRAFFIC SIGNAL (RTS 001)

**NOTE:**

- REFER TO TSM-2019 CHAPTER 9 FOR TRAFFIC SIGNALS DETAILS AND POSITIONING.
- FOR ROAD MARKINGS & TACTILE PAVING REFER TO DRAWING No. L308-OCSC-XX-XX-DR-C-1200-1203.
- FOR PAVEMENT TYPES REFER TO DRAWING No. B907-OCSC-XX-XX-DR-X-0700-0701.

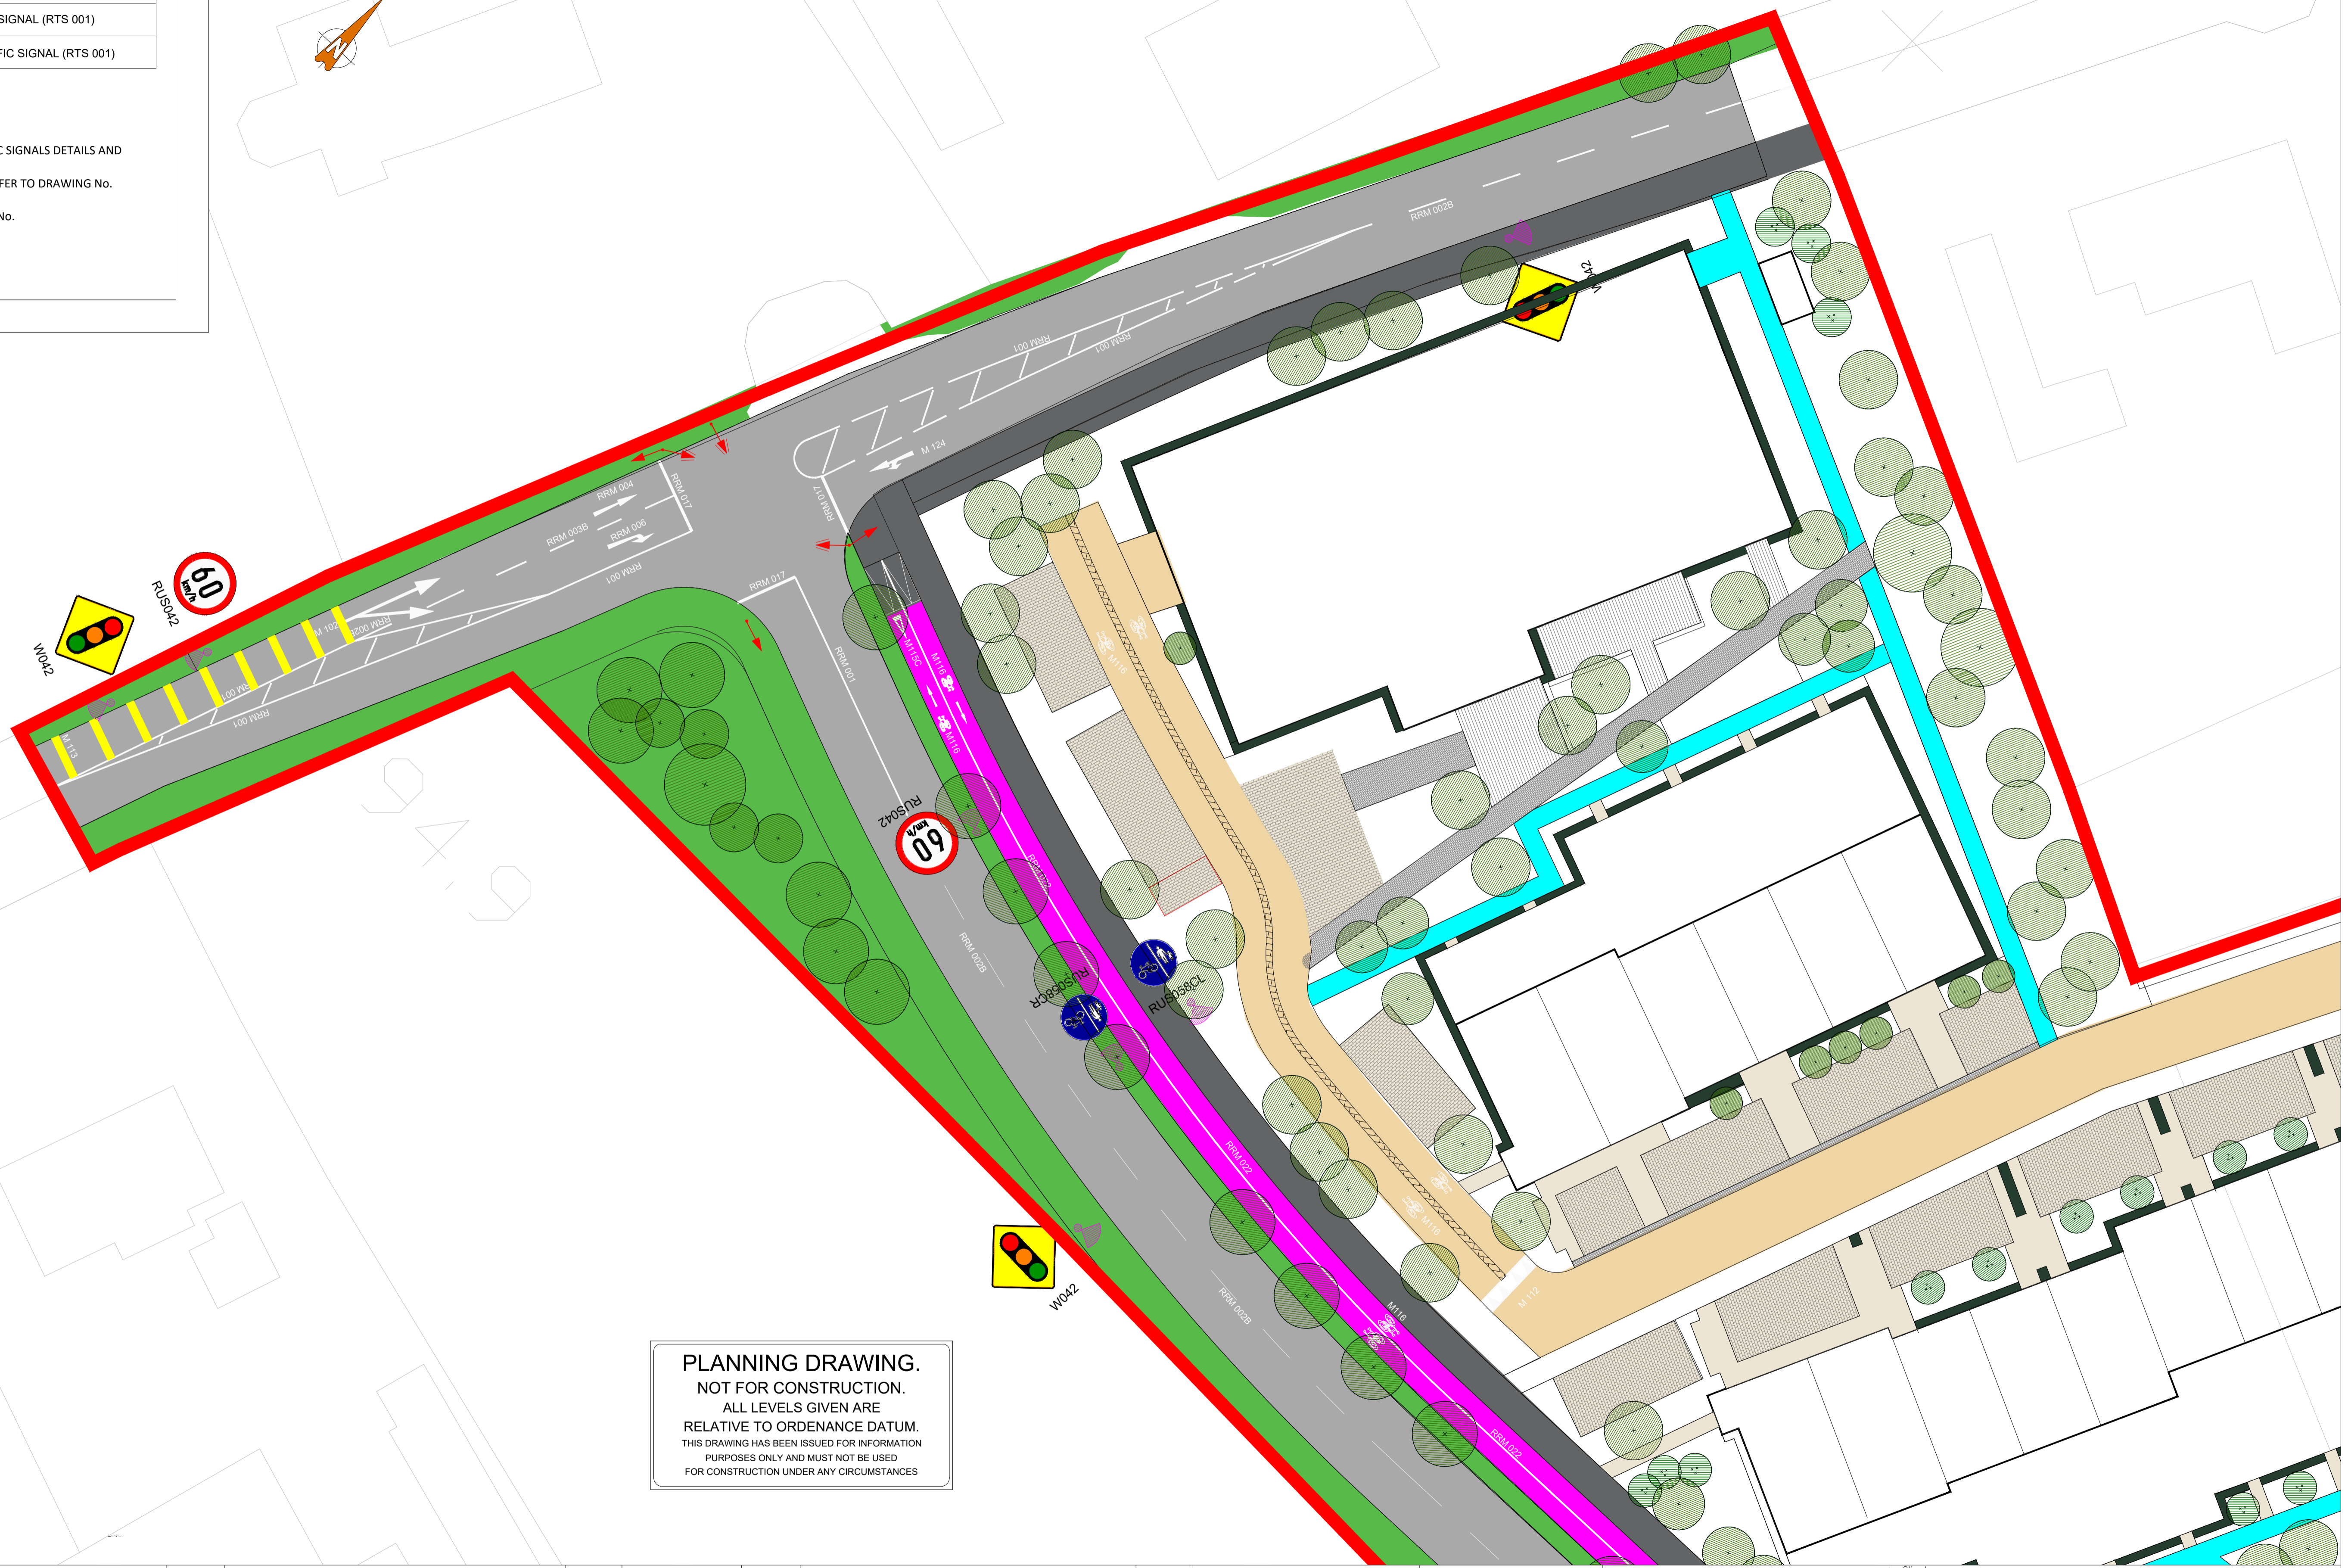


**PLANNING DRAWING.**  
 NOT FOR CONSTRUCTION.  
 ALL LEVELS GIVEN ARE  
 RELATIVE TO ORDENANCE DATUM.  
 THIS DRAWING HAS BEEN ISSUED FOR INFORMATION  
 PURPOSES ONLY AND MUST NOT BE USED  
 FOR CONSTRUCTION UNDER ANY CIRCUMSTANCES

- FOR SETTING OUT REFER TO ARCHITECT'S DRAWINGS.
- THIS DRAWING TO BE READ IN CONJUNCTION WITH ALL OTHER ARCHITECTURAL AND ENGINEERING DRAWINGS AND ALL OTHER RELEVANT DRAWINGS AND SPECIFICATIONS.
- DO NOT SCALE THIS DRAWING. USE FIGURED DIMENSIONS ONLY.
- NO PART OF THIS DOCUMENT MAY BE REPRODUCED OR TRANSMITTED IN ANY FORM OR STORED IN ANY RETRIEVAL SYSTEM OF ANY NATURE WITHOUT THE WRITTEN PERMISSION OF O'CONNOR SUTTON CROININ AS COPYRIGHT HOLDER EXCEPT AS AGREED FOR USE ON THE PROJECT FOR WHICH THE DOCUMENT WAS ORIGINALLY ISSUED.

Rev No.	Date	Revision Note	Drn by	Chkd by
P01	04/10/21	SUITABLE FOR STAGE APPROVAL	RM	DR
P02	05/10/21	SUITABLE FOR STAGE APPROVAL	RM	DR
P03	22/10/21	SUITABLE FOR STAGE APPROVAL	RM	DR
P04	17/05/22	SUITABLE FOR STAGE APPROVAL	RB	LA

Rev No.	Date	Revision Note	Drn by	Chkd by

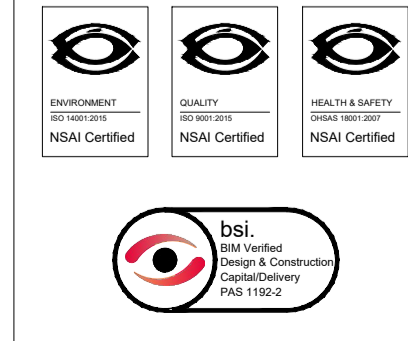

Head Office,  
 9 Prussia Street,  
 Dublin 7,  
 D07 KT57



TEL +353 (0)1 8682000  
 e: contactus@ocsc.ie  
 w: www.ocsc.ie

Dublin | London | Belfast | Galway | Cork

Client: **BEO PROPERTIES LIMITED**  
 Project: **RATOATH SOUTH SHD**

Title: **TRAFFIC SIGNALS AT JUNCTION**

Code	Originator	Zone	Level	Type	Role	Number	Status	Revision
L308	OCSC	XX	XX	DR	C	1250	S4	P04

Date: 25.05.22 Scale: 1:250 @ A1 Drn by: RM Chkd by: LA Aprvd by: AH