

CUSTOMER CONNECTION AND BOUNDARY BOX (25mm OD PIPE)

## • FOR SETTING OUT REFER TO ARCHITECT'S DRAWINGS. • THIS DRAWING TO BE READ IN CONJUNCTION WITH ALL OTHER ARCHITECTURAL AND ENGINEERING DRAWINGS AND ALL OTHER

RELEVANT DRAWINGS AND SPECIFICATIONS.

 DO NOT SCALE THIS DRAWING. USE FIGURED DIMENSIONS ONLY. NO PART OF THIS DOCUMENT MAY BE REPRODUCED OR TRANSMITTED IN ANY FORM OR STORED IN ANY RETRIEVAL SYSTEM OF ANY NATURE

WITHOUT THE WRITTEN PERMISSION OF O'CONNOR SUTTON CRONIN AS COPYRIGHT HOLDER EXCEPT AS AGREED FOR USE ON THE PROJECT FOR WHICH THE DOCUMENT WAS ORIGINALLY ISSUED.

Rev No. Date Revision Note	Drn by Chkd by	Rev No.   Date   Revision Note	Drn by Chkd by
P01 15/09/21 SUITABLE FOR INFORMATION	RM SMcG		
PO2 04/10/21 SUITABLE FOR STAGE APPROVAL	RM DR		












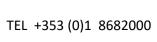

9 Prussia Street,

Dublin 7.





Dublin | London | Belfast | Galway | Cork

## **BOUNDARY BOX NOTES:**

- THE BOUNDARY BOX IS TO BE IN ACCORDANCE WITH THE IRISH WATER SPECIFICATION, INCORPORATING A G1.5 MANIFOLD, STOP-TAP, FROST PLUG & NON-RETURN VALVE.
- THE BOUNDARY BOX SHALL BE POSITIONED IN PUBLIC SPACE & AS CLOSE AS POSSIBLE TO THE PROPERTY BOUNDARY BUT NO PART OR FITTING TO BE WITHIN 225mm OF THE PROPERTY LINE.
- THE BOUNDARY BOX SHALL BE LOCATED WHERE IT IS SAFE TO OPEN THE COVER & ACCESS THE STOP TAP OR VISUALLY READ THE METER, i.e. ON A FOOTPATH OR VERGE, & NOT IN A CARRIAGEWAY.
- 4. THE SURFACE BOX COVER ON THE BOUNDARY BOX SHOULD BE NOT LESS THAN GRADE C (BS 5834:2-2011); & THE BOUNDARY BOX SHOULD BE LOCATED SUCH THAT HEAVIER GRADES OF COVER WOULD NOT BE REQUIRED.
- THE SHAFT OF THE BOUNDARY BOX IS TO BE INSTALLED VERTICALLY, & THE SURFACE BOX/COVER INCLINED TO MATCH THE SURFACE GRADIENT.
- 6. THE BOUNDARY BOX IS TO BE INSTALLED AT A MINIMUM DEPTH OF 600mm (+/- 25mm) TO THE CROWN OF THE INLET & OUTLET FITTINGS ON THE OUTSIDE OF THE BOX.
- 7. THE SERVICE CONNECTION PIPE SHALL NOT BE WRAPPED AROUND THE SHAFT OF THE BOUNDARY BOX OR BENT IN ANY RADIUS LESS THAN THAT APPROVED BY THE MANUFACTURER.
- 8. THE PIPE FITTINGS TO THE BOUNDARY BOX SHALL BE APPROVED BY THE BOUNDARY BOX MANUFACTURER.
- 9. THE BOUNDARY BOX SHALL BE INSTALLED HYGIENICALLY & LEFT CLEAN & FREE OF CONSTRUCTION WASTE OR DIRT FOR LATER METER INSTALLATION BY IRISH WATER.
- 10. BOX TO BE FOUNDED ON 100mm DEPTH OF C12/15 CONCRETE AND SURROUNDED WITH CLAUSE 808 GRANULAR MATERIAL.
- 11. THE DESIRABLE MINIMUM DEPTH OF COVER FROM THE FINISHED GROUND LEVEL TO THE EXTERNAL CROWN OF A SERVICE CONNECTION SHALL BE 750mm WITH AN ABSOLUTE MINIMUM DEPTH OF 600mm FOR SHORT DISTANCES

(SUBJECT TO IRISH WATER AGREEMENT).

## PLANNING DRAWING.

NOT FOR CONSTRUCTION. ALL LEVELS GIVEN ARE RELATIVE TO ORDENANCE DATUM. THIS DRAWING HAS BEEN ISSUED FOR INFORMATION

PURPOSES ONLY AND MUST NOT BE USED

Client: BEO PROPERTIES LIMITED Project: RATOATH SOUTH SHD

> WATERMAIN DETAILS SHEET 2 OF 4

Code |Originator | Zone | Level | Type | Role | Number | Status | Revision L308 - OCSC - XX - XX - DR - C - 0561 S4 P02 Date: 01.04.20 Scale: SHWN @ A1 Drn by: RM Chkd by: DR Aprvd by: AH