




1 **UNIT TYPE A**
 1 : 100
 2B4P
 81.8m² - Area
 7.0m² - Private Amenity
 88.8m² - TOTAL AREA

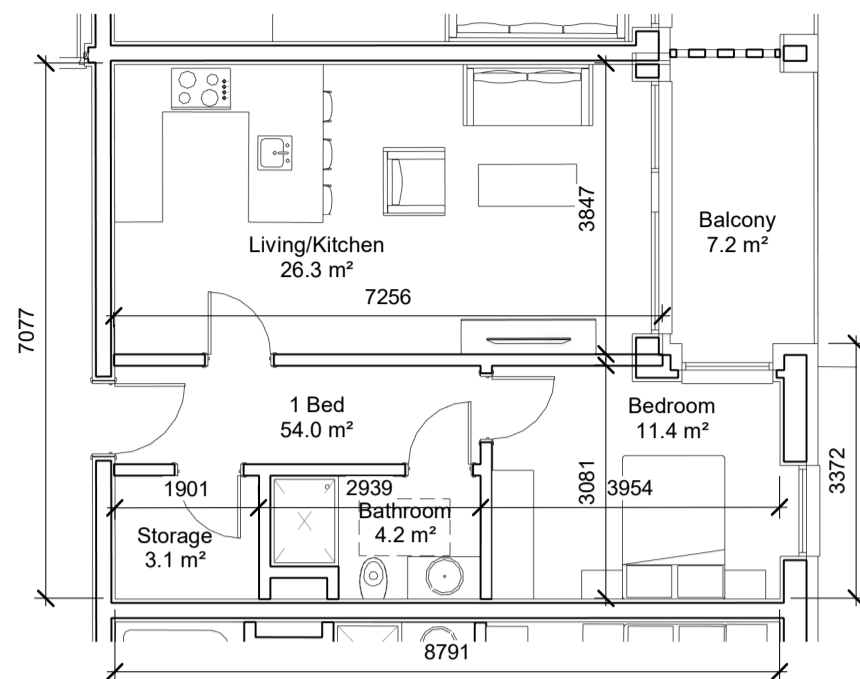


2 **UNIT TYPE B**
 1 : 100
 1B2P
 54m² - Area
 7.2m² - Private Amenity
 61.2m² - TOTAL AREA

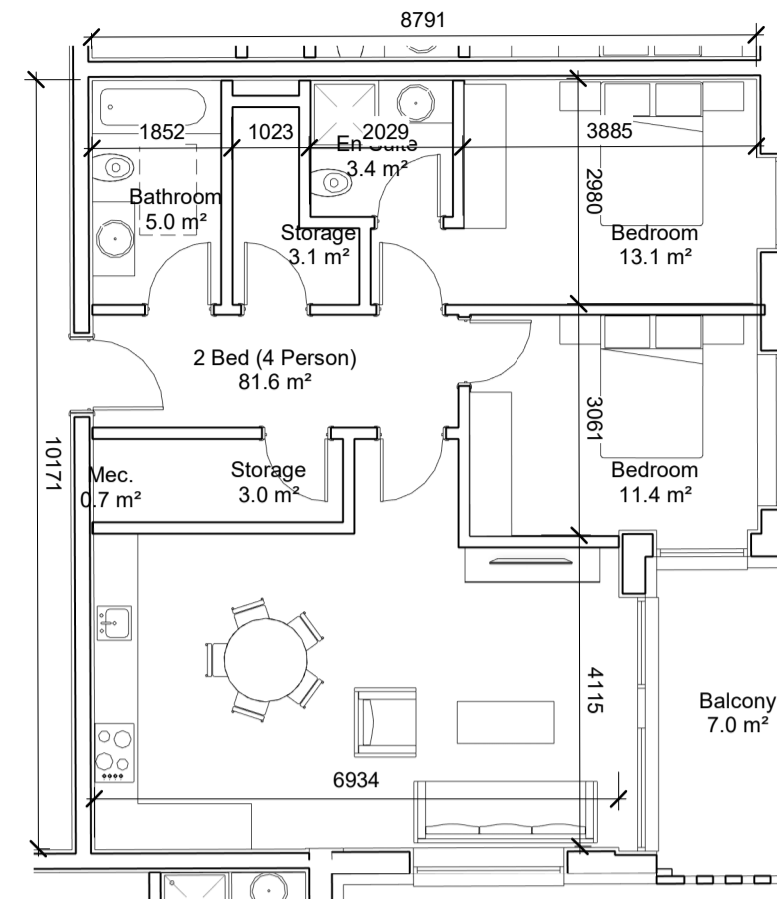


3 **UNIT TYPE C**
 1 : 100
 2B4P
 81.6m² - Area
 7.0m² - Private Amenity
 88.6m² - TOTAL AREA

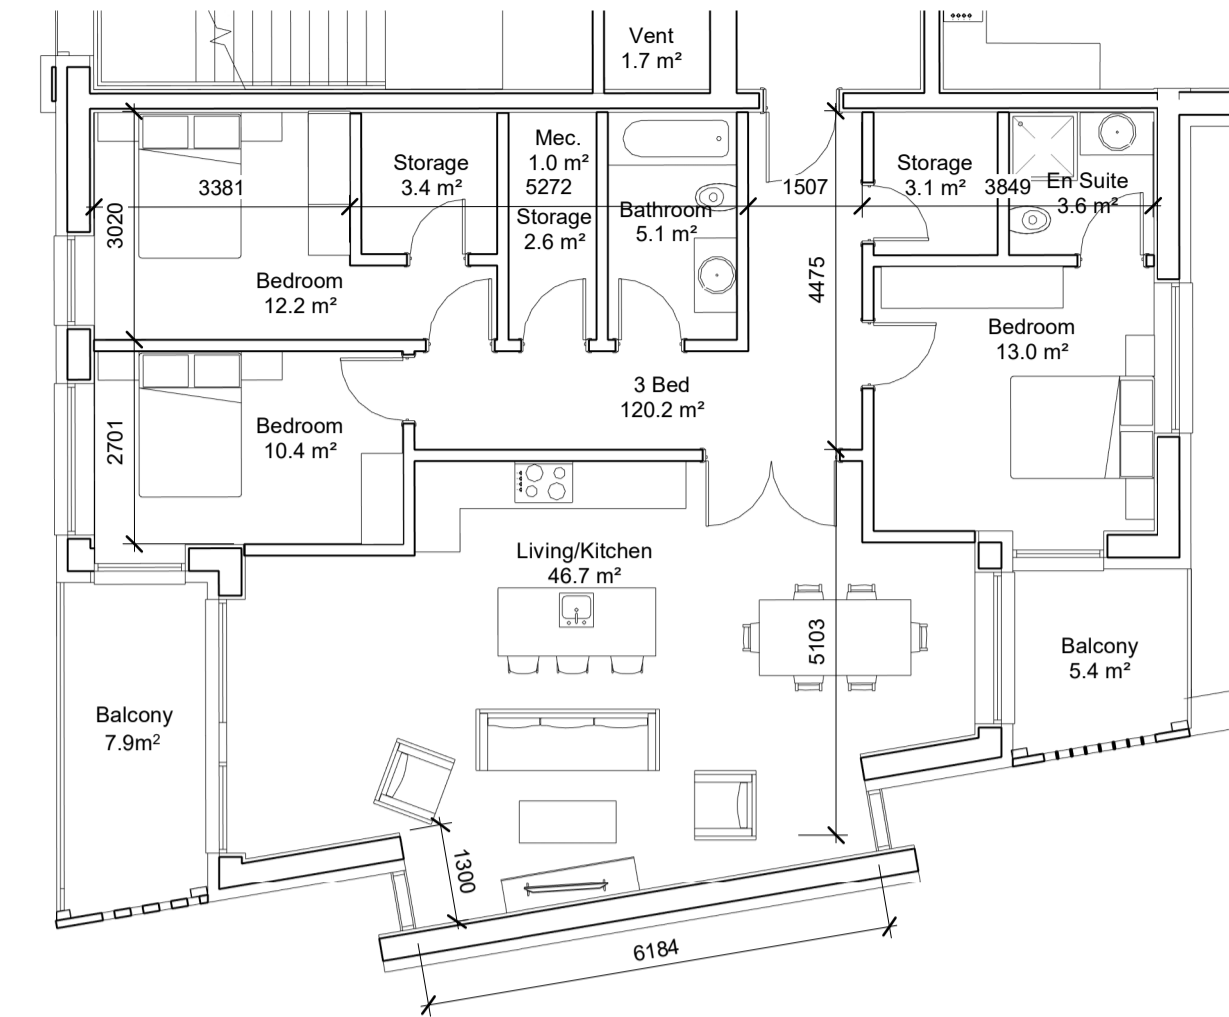


4 **UNIT TYPE D**
 1 : 100
 3B6P
 120m² - Area
 13.3m² - Private Amenity
 133.3m² - TOTAL AREA

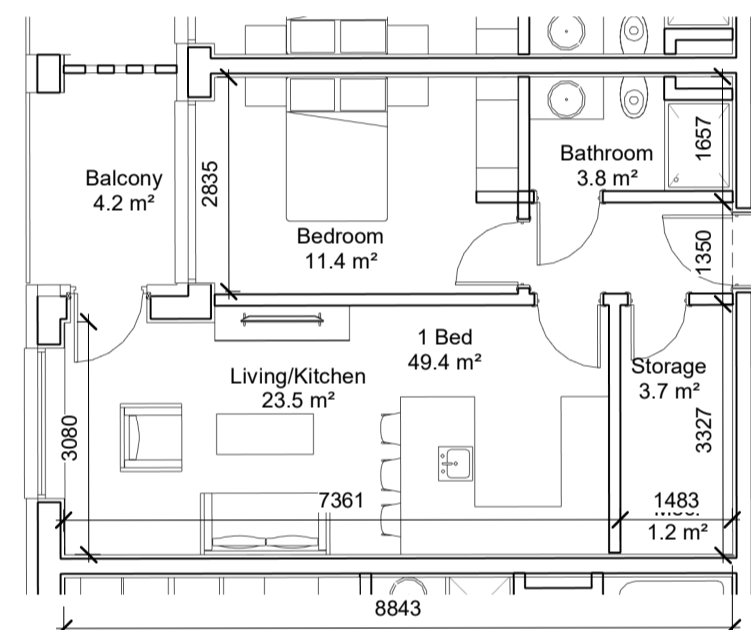


5 **UNIT TYPE E**
 1 : 100
 1B2P
 49.4m² - Area
 4.2m² - Private Amenity
 53.6m² - TOTAL AREA

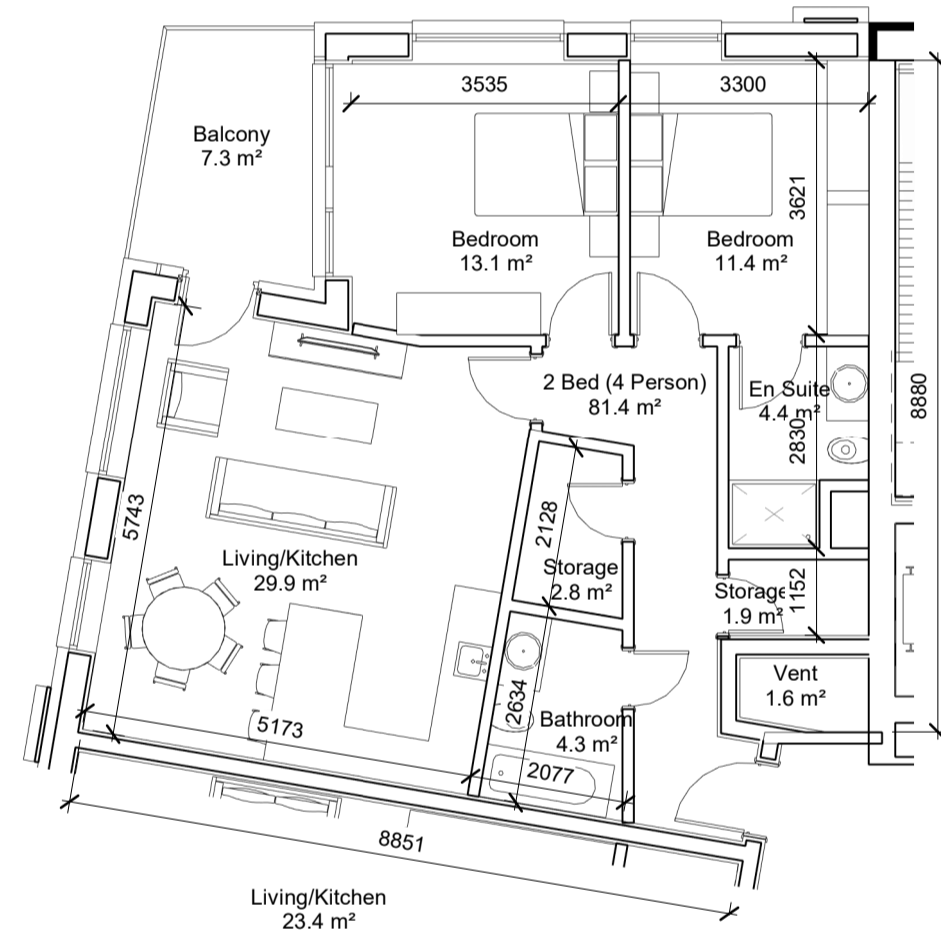


6 **UNIT TYPE F**
 1 : 100
 2B4P
 81.4m² - Area
 7.3m² - Private Amenity
 88.7m² - TOTAL AREA

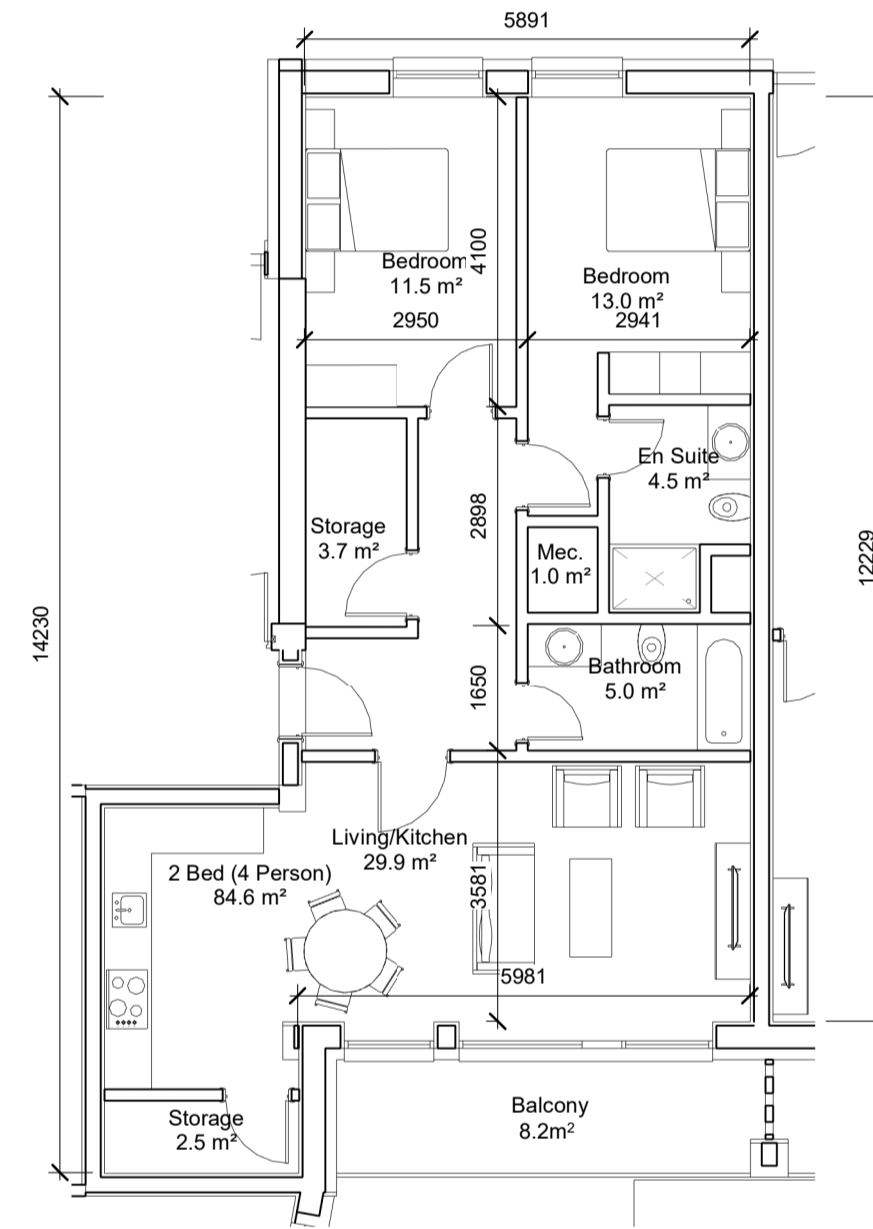


7 **UNIT TYPE G**
 1 : 100
 1B2P
 84.6m² - Area
 8.2m² - Private Amenity
 92.8m² - TOTAL AREA

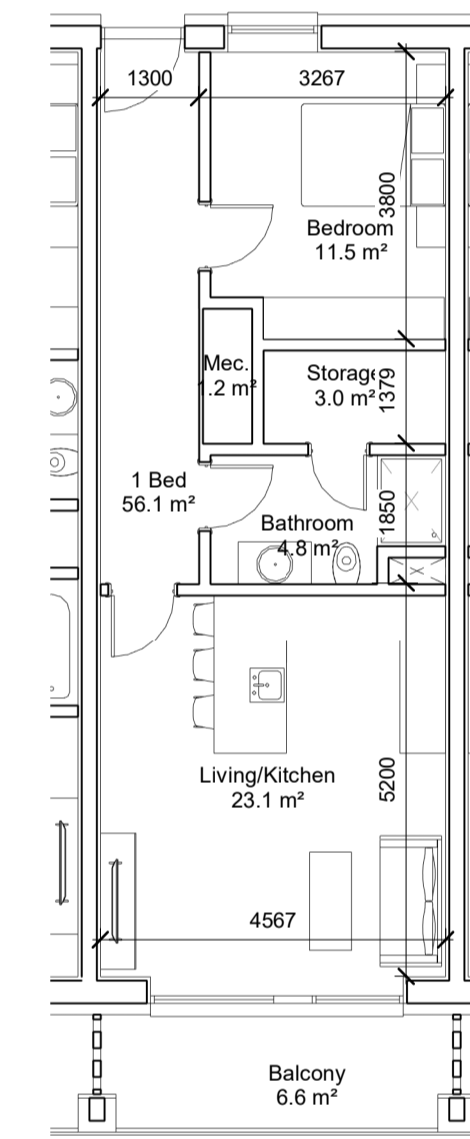


8 **UNIT TYPE H**
 1 : 100
 1B2P
 56.1m² - Area
 6.6m² - Private Amenity
 62.7m² - TOTAL AREA

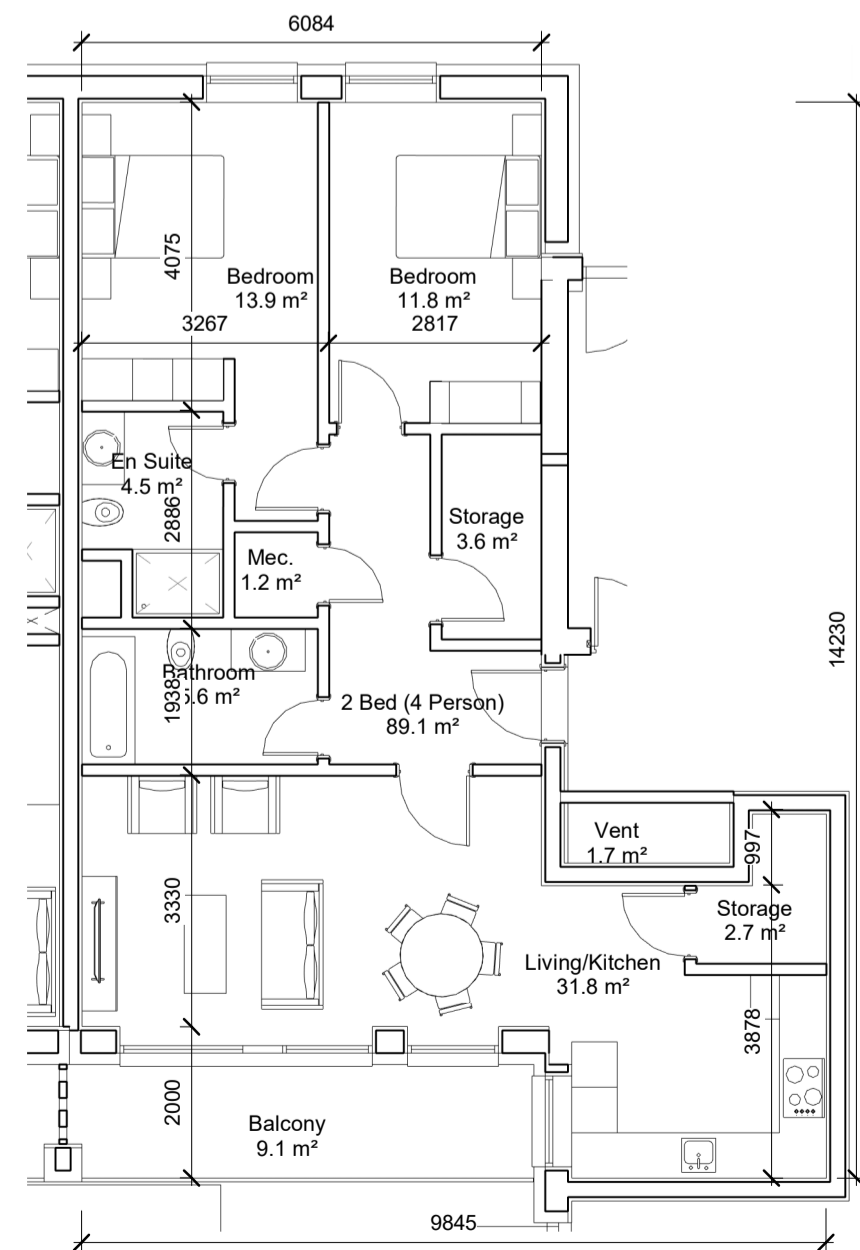


9 **UNIT TYPE J**
 1 : 100
 2B4P
 88.1m² - Area
 8.1m² - Private Amenity
 97.2m² - TOTAL AREA

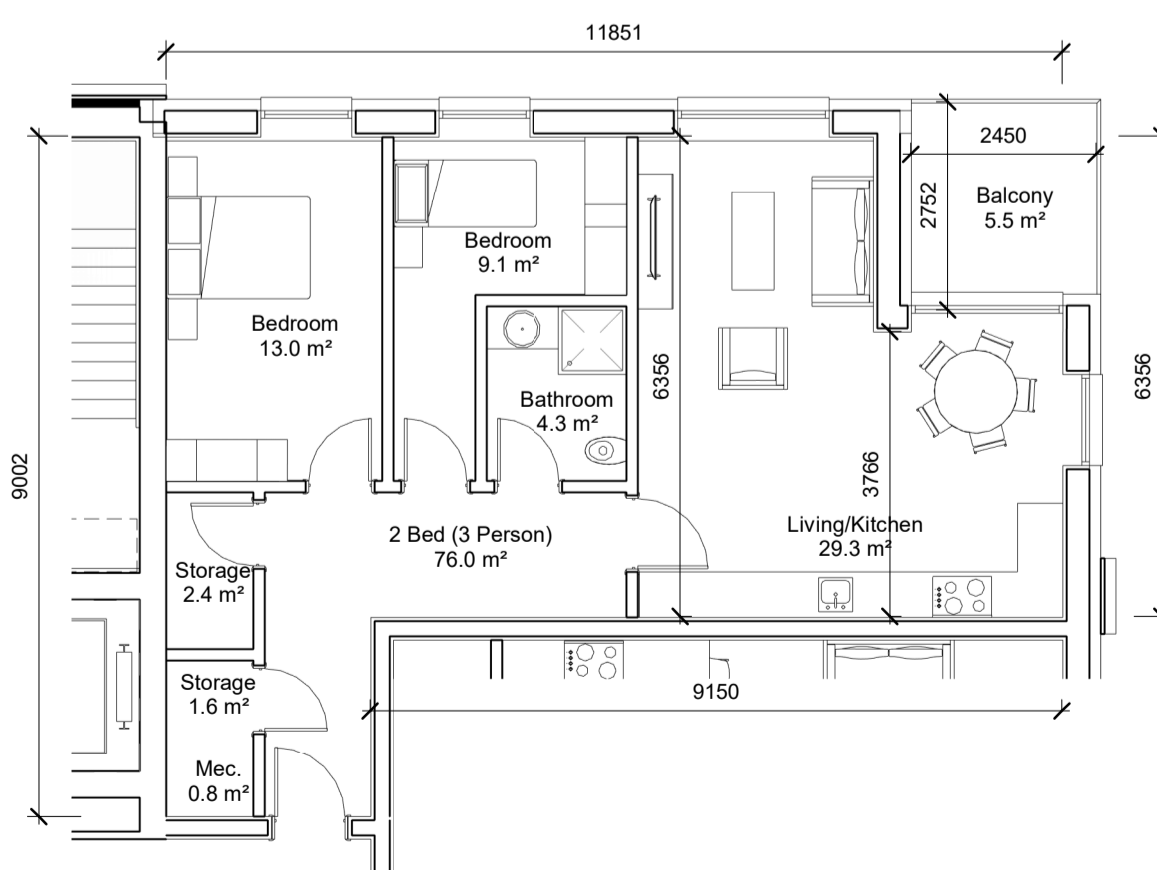

10 **UNIT TYPE K**
 1 : 100
 2B3P
 76.0m² - Area
 5.5m² - Private Amenity
 81.5m² - TOTAL AREA

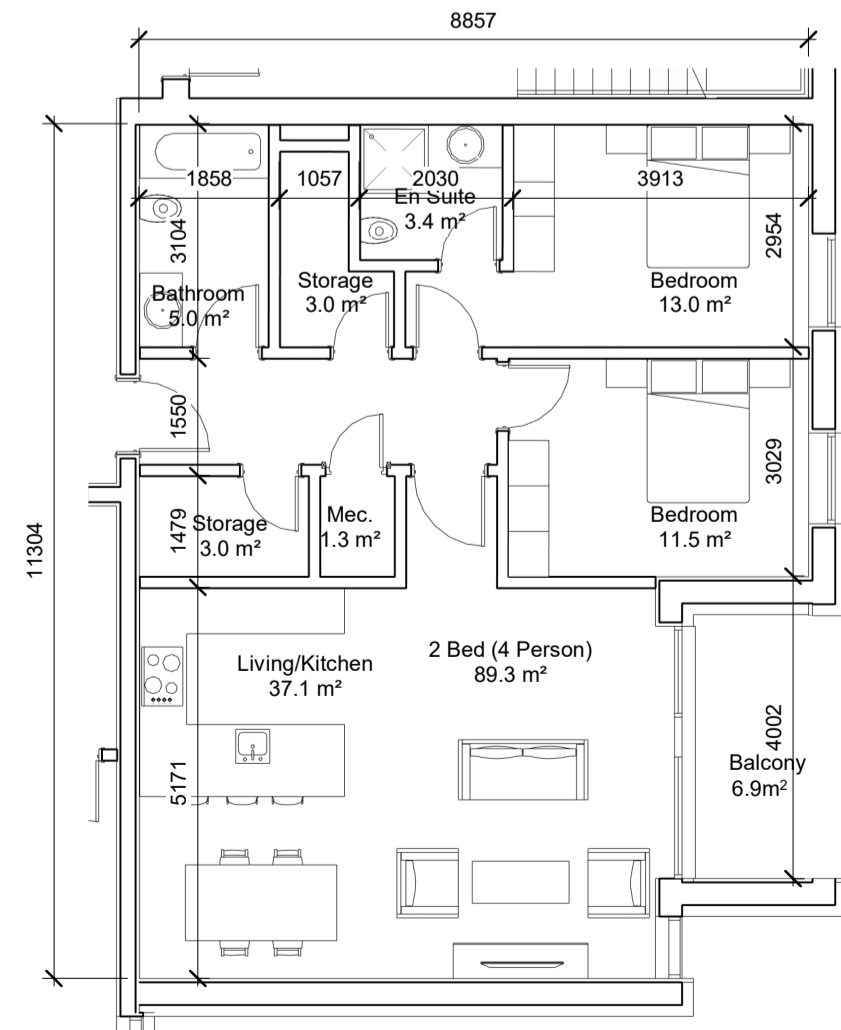

11 **UNIT TYPE M**
 1 : 100
 2B4P
 89.3m² - Area
 6.9m² - Private Amenity
 96.2m² - TOTAL AREA

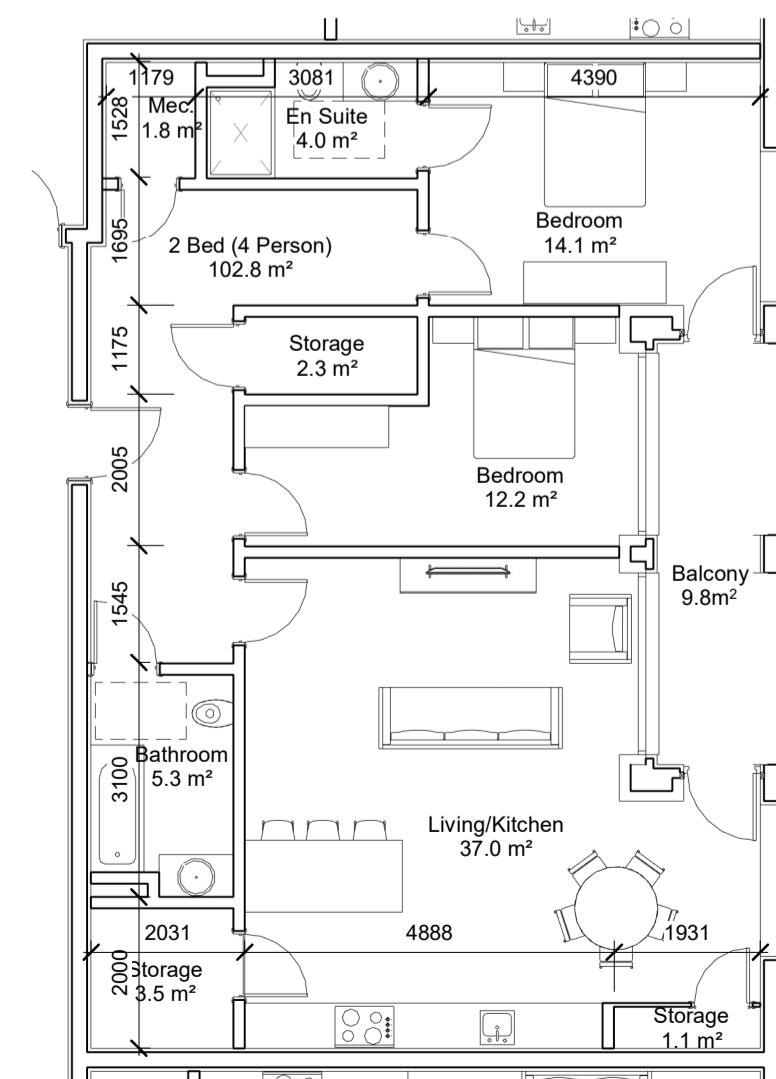

12 **UNIT TYPE SSS**
 1 : 100
 2B4P
 102.8m² - Area
 9.8m² - Private Amenity
 112.6m² - TOTAL AREA

REV	DATE	DESCRIPTION	CKH	DRN
P1	05/05/2022	PLANNING	KMM	NL

STATUS CODE DESCRIPTION
SUITABLE FOR INFORMATION

CLIENT
RESIDE INVESTMENTS LTD.

PROJECT
CARRIGLINE SHD

DRAWING
PROPOSED UNIT TYPOLOGIES SHEET 1 OF 8

PROJECT NUMBER: 950829
 DATE: 29/04/2022

SCALE@A1: 1:100
 DRAWN/CHECKED: Author/Checker

STATUS CODE: S2
 DRAWING NUMBER: P-1037
 REVISION: P1

Henry J Lyons

Architecture + Interiors
 henryjlyons.com
 +353 1 888 3333
 info@henryjlyons.com
 51-54 Pearse Street
 Dublin D02 KA66