




1 **UNIT TYPE N**
 1 : 100
 2B4P
 95.0m² - Area
 7.1m² - Private Amenity
 102.1m² - TOTAL AREA

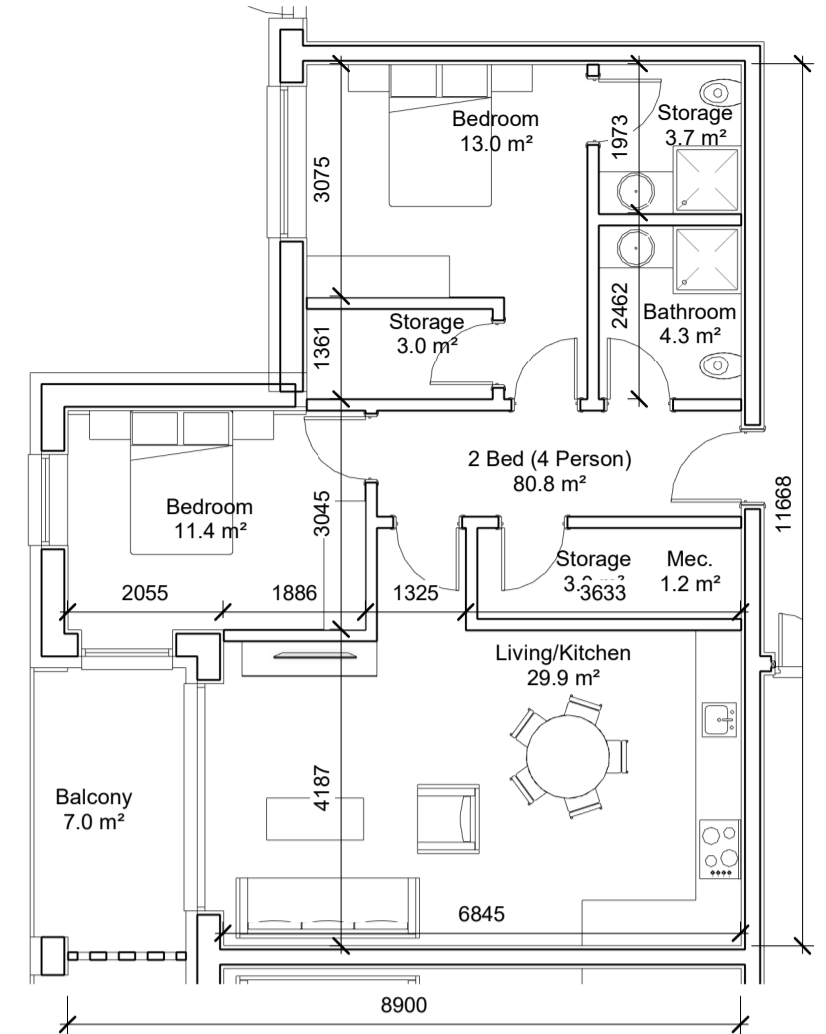


2 **UNIT TYPE P**
 1 : 100
 2B4P
 80.8m² - Area
 7.0m² - Private Amenity
 87.8m² - TOTAL AREA

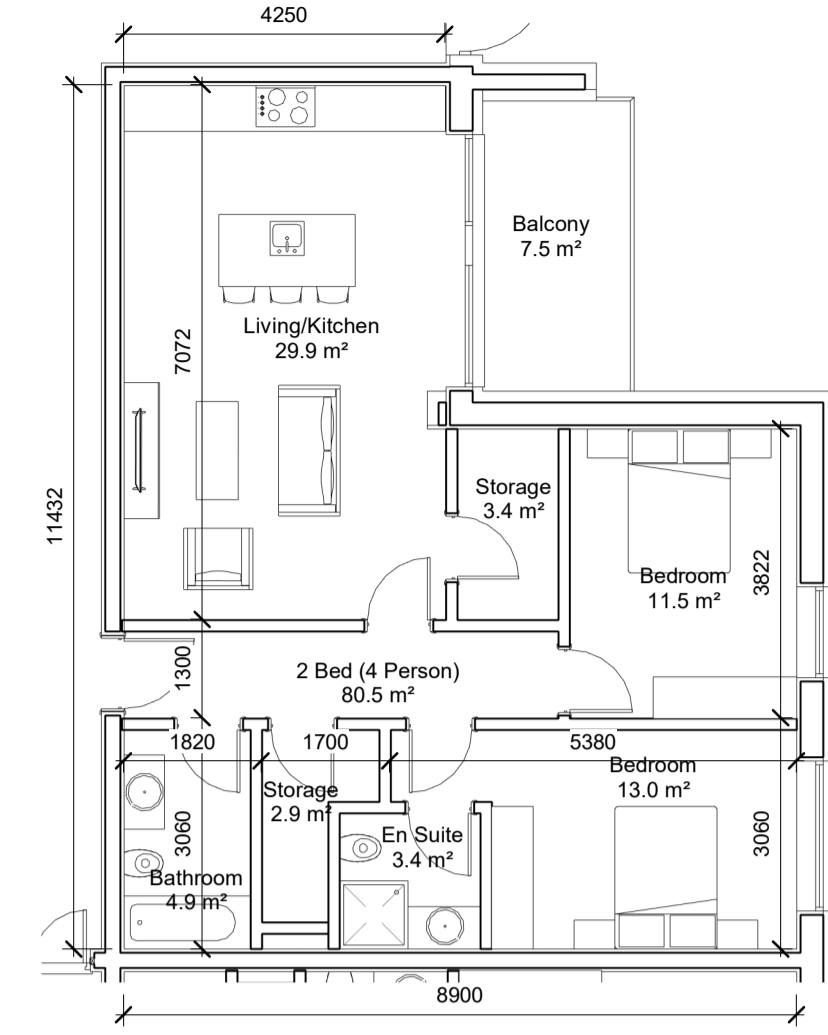


3 **UNIT TYPE Q**
 1 : 100
 2B4P
 80.5m² - Area
 7.5m² - Private Amenity
 88m² - TOTAL AREA

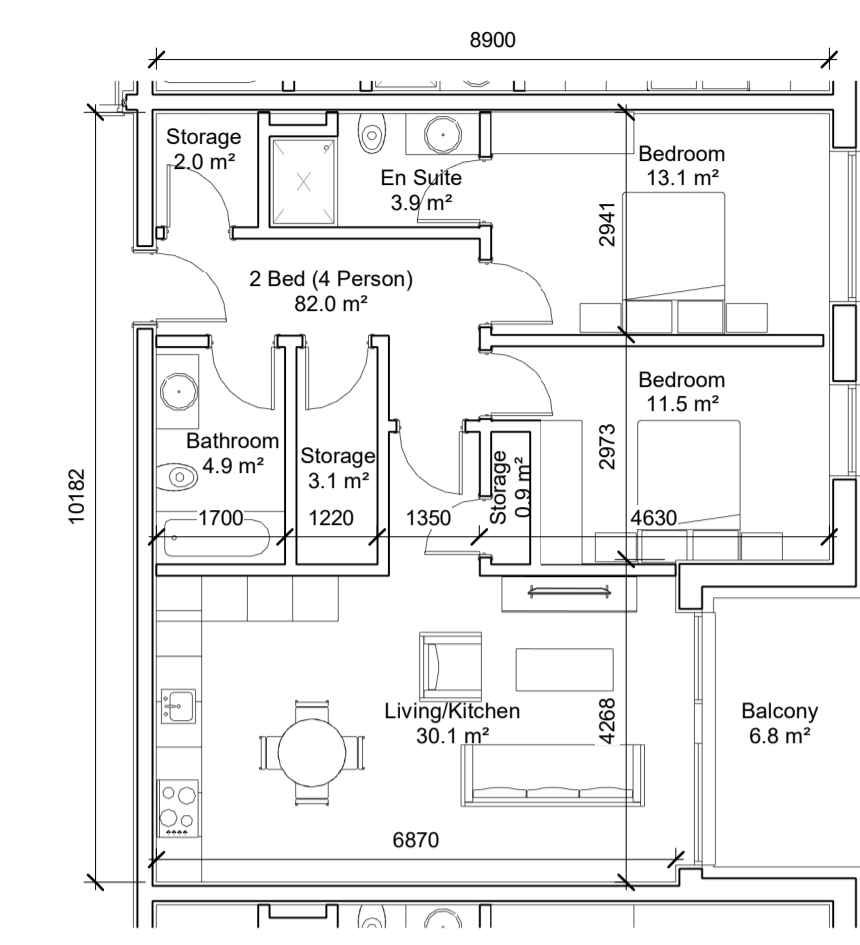


4 **UNIT TYPE R**
 1 : 100
 2B4P
 82m² - Area
 6.8m² - Private Amenity
 88.8m² - TOTAL AREA

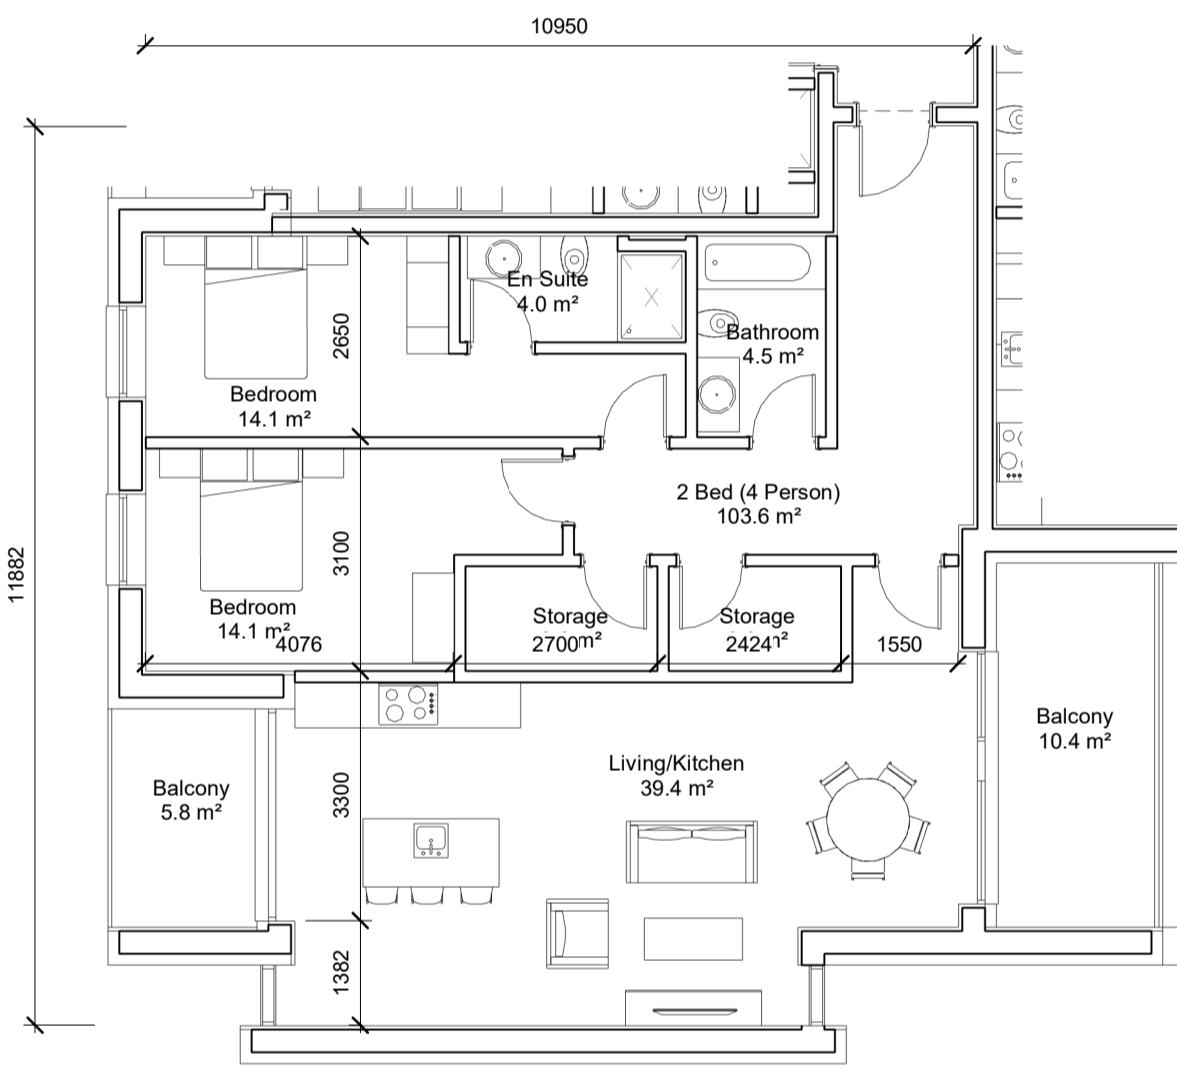


5 **UNIT TYPE S**
 1 : 100
 2B4P
 103.6m² - Area
 15.2m² - Private Amenity
 118.8m² - TOTAL AREA

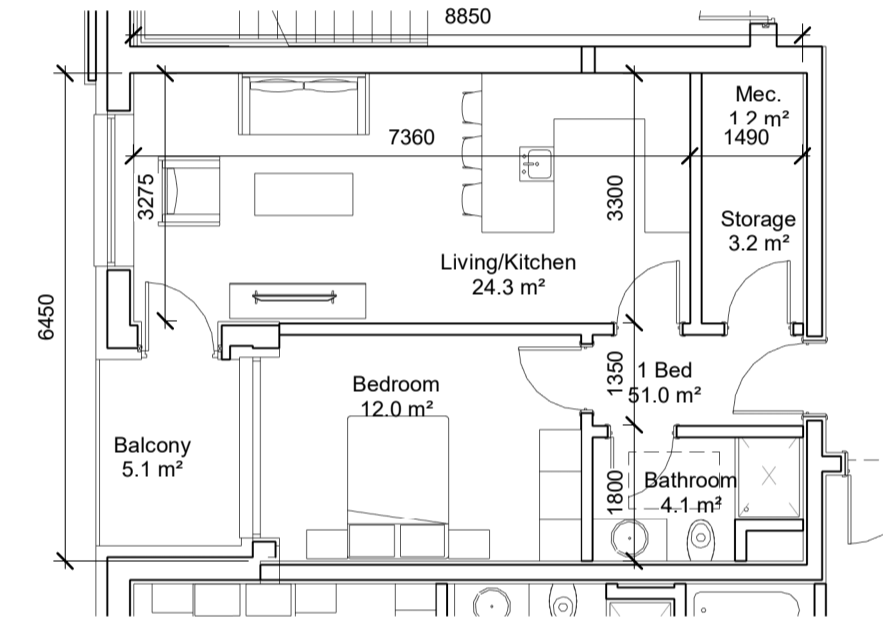


6 **UNIT TYPE T**
 1 : 100
 1B2P
 51m² - Area
 5.1m² - Private Amenity
 56.1m² - TOTAL AREA

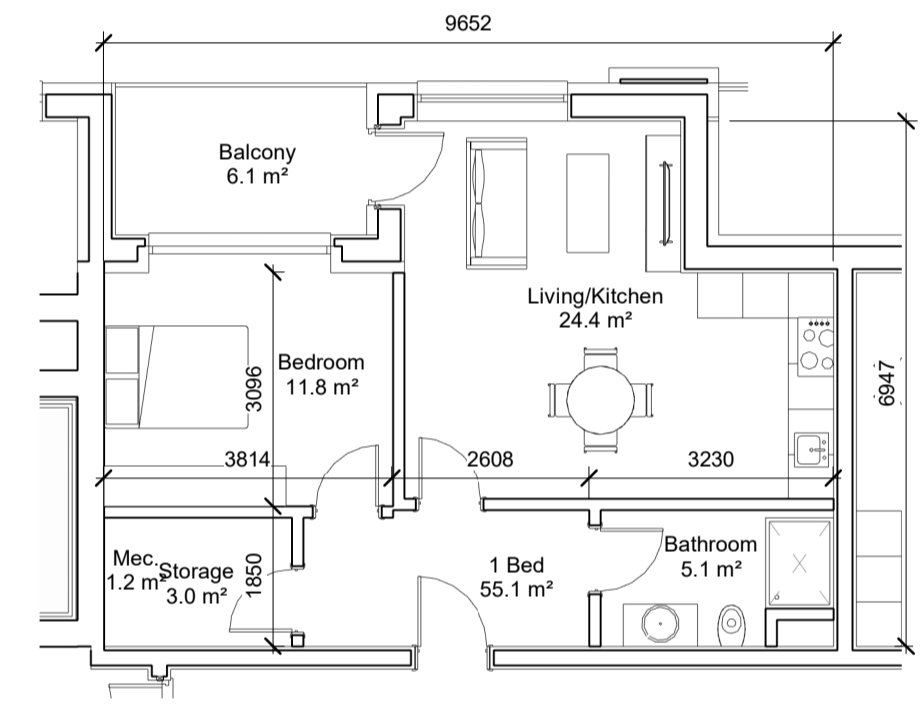


7 **UNIT TYPE W**
 1 : 100
 1B2P
 55.1m² - Area
 6.1m² - Private Amenity
 61.2m² - TOTAL AREA

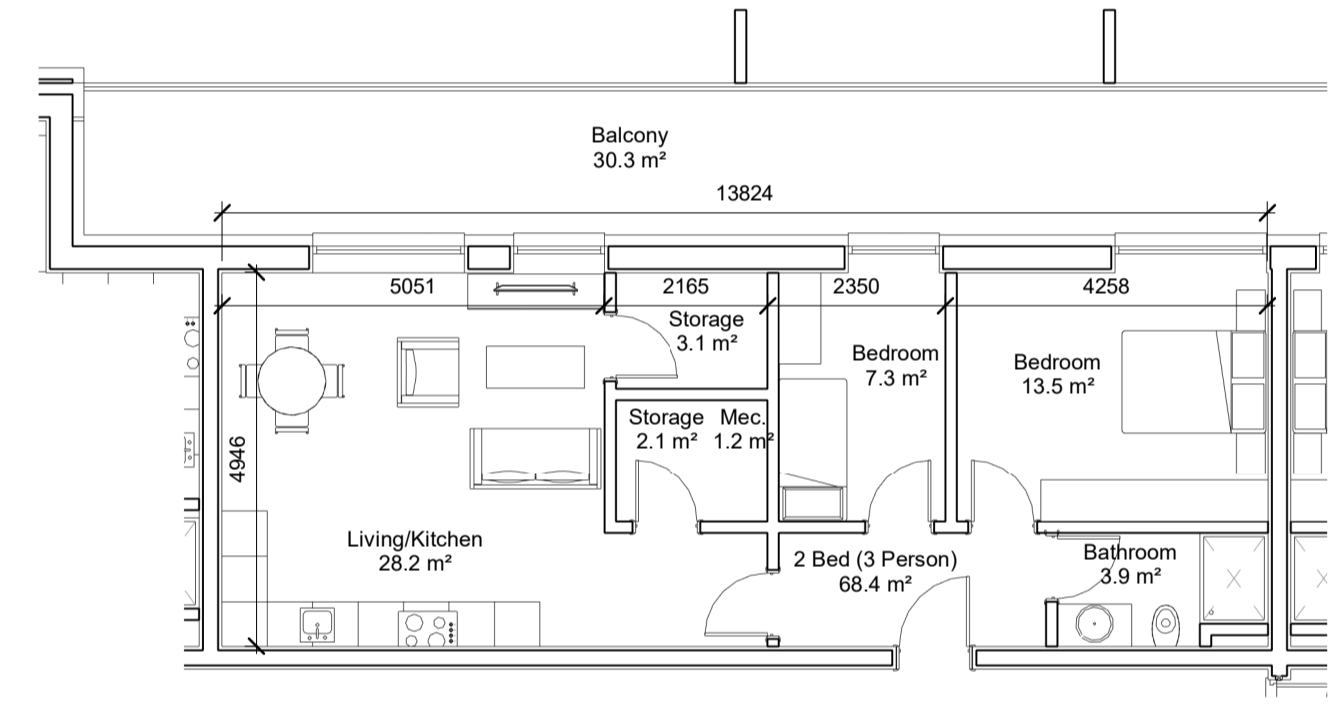

8 **UNIT TYPE X**
 1 : 100
 2B3P
 68.4m² - Area
 30.3m² - Private Amenity
 98.7m² - TOTAL AREA

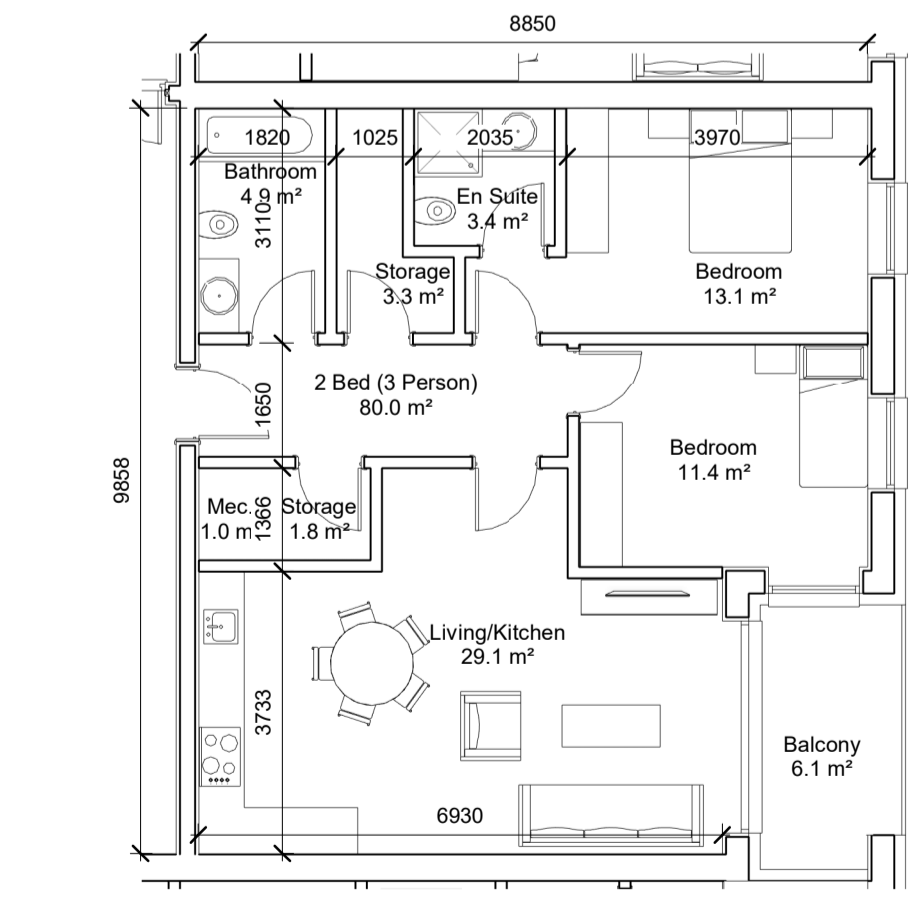

9 **UNIT TYPE Y**
 1 : 100
 2B3P
 80m² - Area
 6.1m² - Private Amenity
 86.1m² - TOTAL AREA

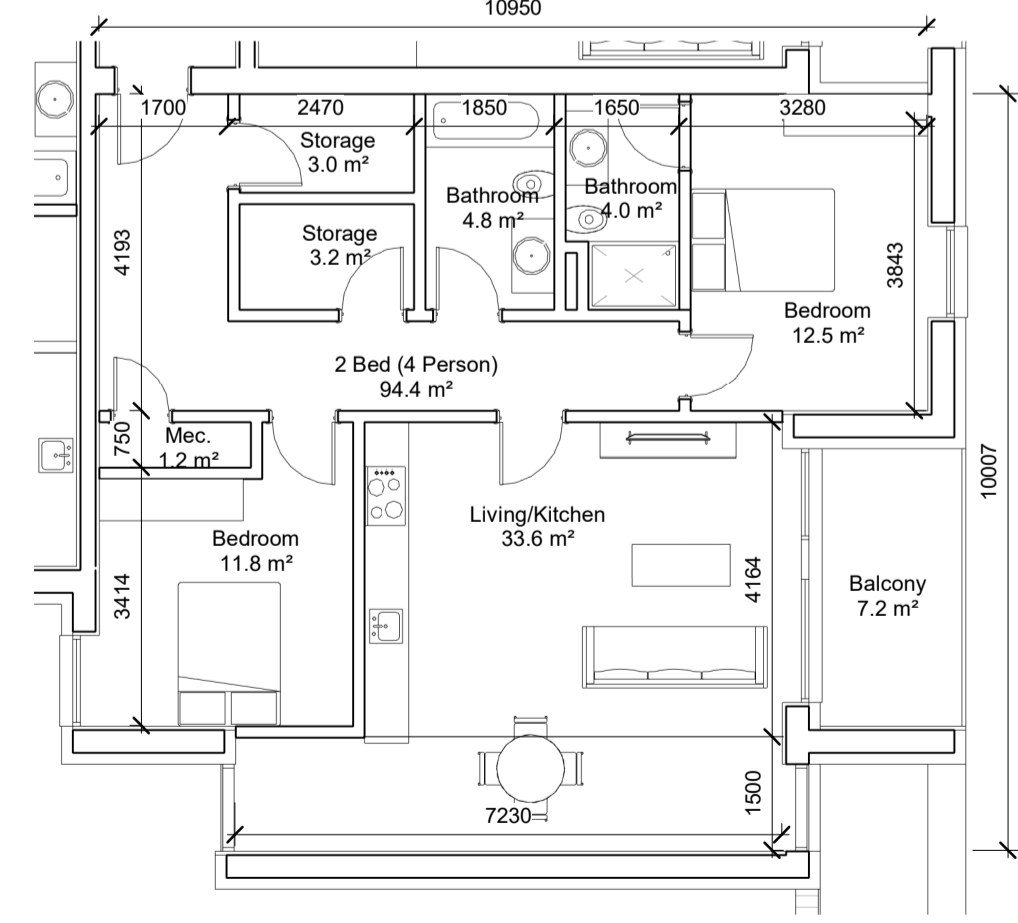

10 **UNIT TYPE Z**
 1 : 100
 2B4P
 94.4m² - Area
 7.2m² - Private Amenity
 101.6m² - TOTAL AREA

REV	DATE	DESCRIPTION	CKH	DRN
P1	05/05/2022	PLANNING	KMM	NL

STATUS CODE DESCRIPTION
SUITABLE FOR INFORMATION

CLIENT
RESIDE INVESTMENTS LTD.

PROJECT
CARRIGALINE SHD

DRAWING
PROPOSED UNIT TYPOLOGIES SHEET 2 OF 8

PROJECT NUMBER	DATE
950829	29/04/2022

SCALE@ A1:	DRAWN/CHECKED:
1 : 100	Author/Checker

STATUS CODE:	DRAWING NUMBER	REVISION
S2	P-1038	P1

Henry J Lyons