




1 UNIT TYPE AA
 1 : 100 1B2P
 81.9m² - Area
 16.8m² - Private Amenity
 87.7m² - TOTAL AREA

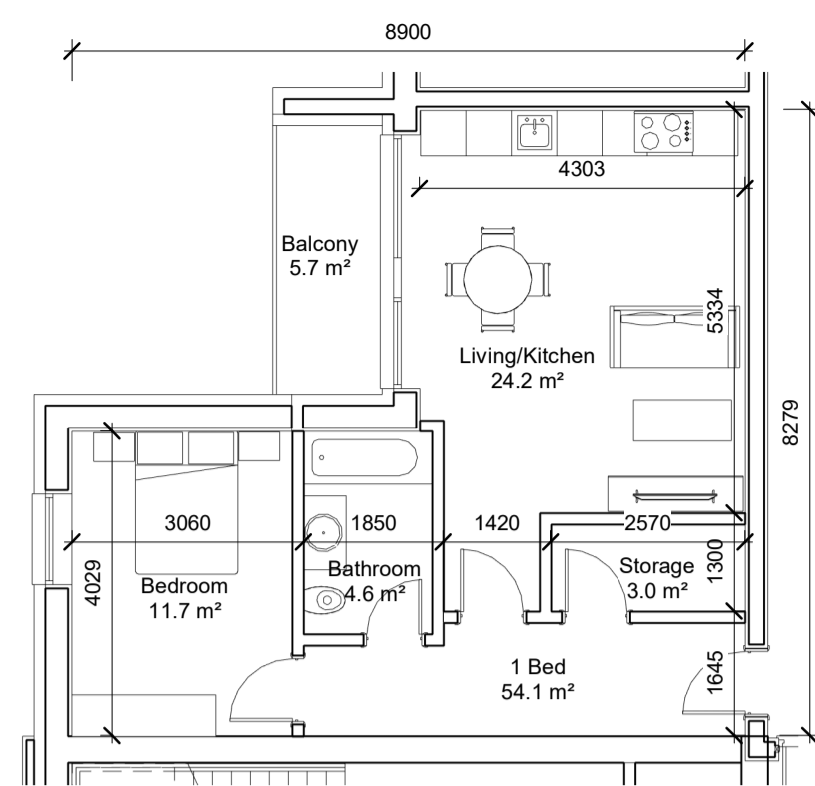


2 UNIT TYPE BB
 1 : 100 1B2P
 54.1m² - Area
 5.7m² - Private Amenity
 59.8m² - TOTAL AREA

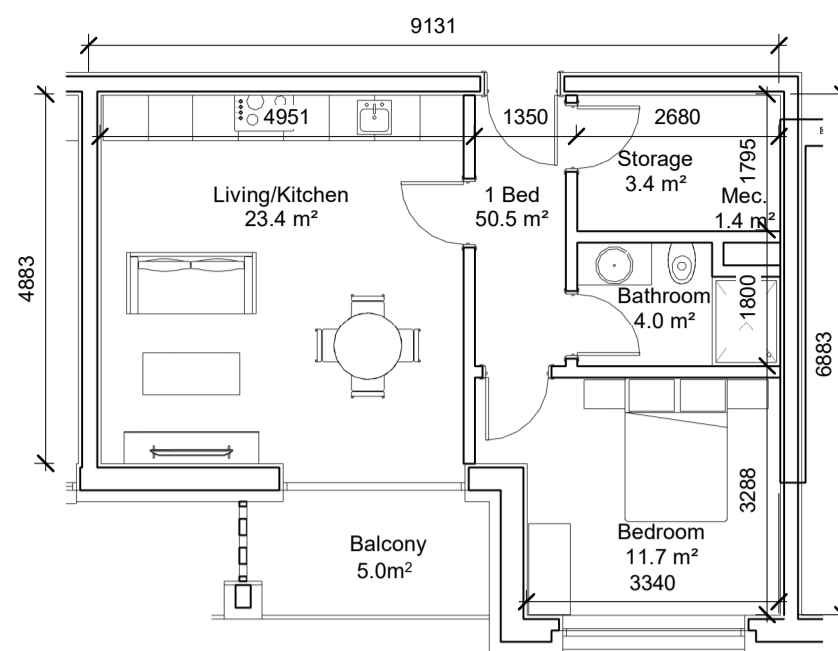


3 UNIT TYPE CC
 1 : 100 1B2P
 50.5m² - Area
 5.0m² - Private Amenity
 55.5m² - TOTAL AREA

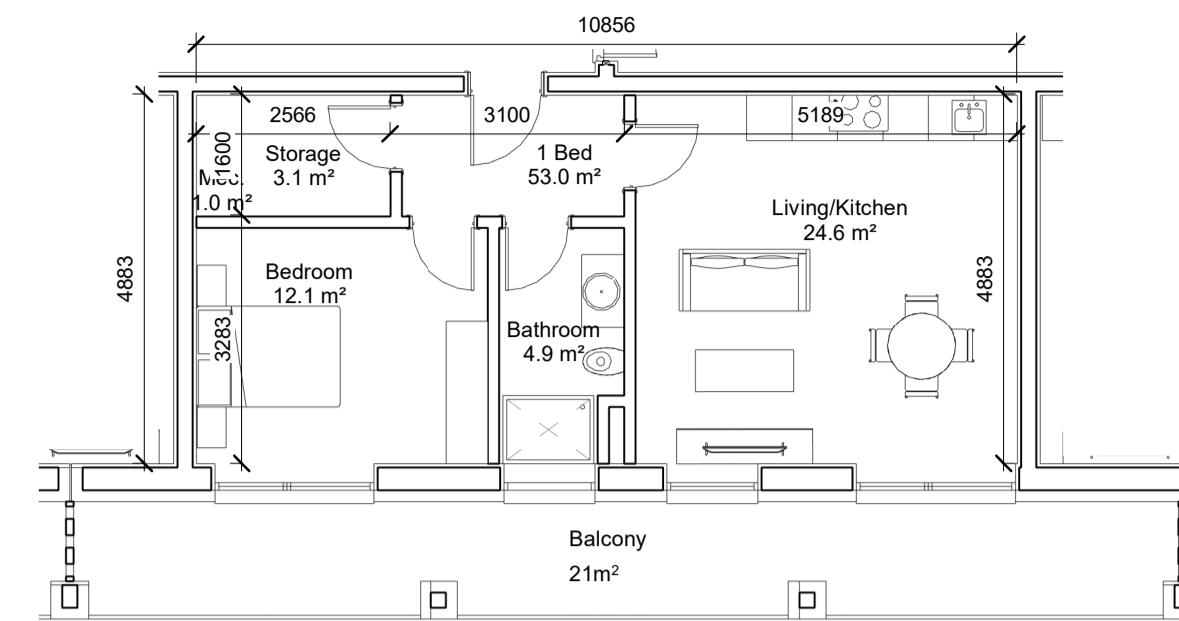


4 UNIT TYPE DD
 1 : 100 1B2P
 53m² - Area
 21m² - Private Amenity
 74m² - TOTAL AREA

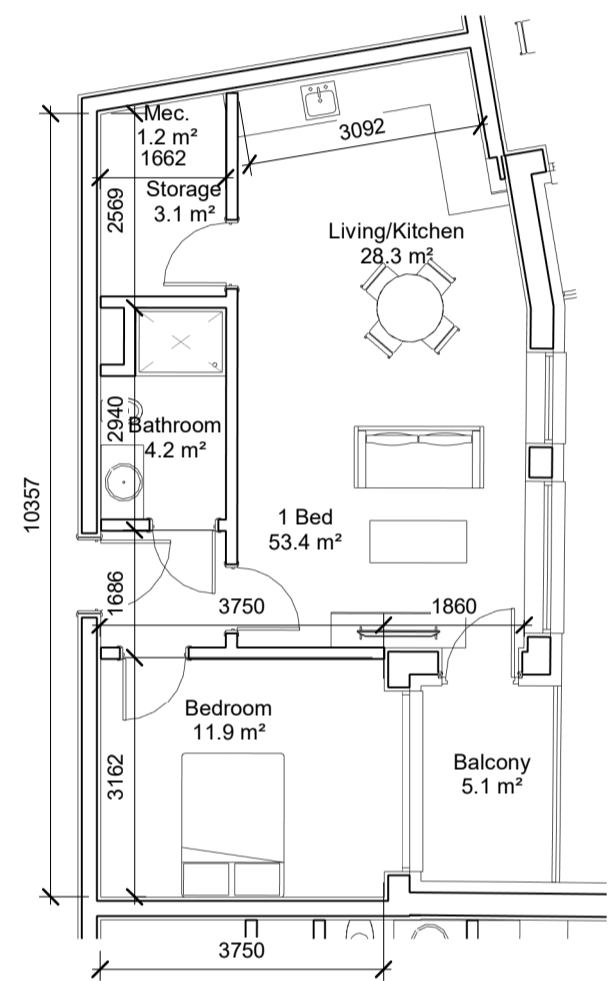


5 UNIT TYPE EE
 1 : 100 1B2P
 53.4m² - Area
 5.1m² - Private Amenity
 58.5m² - TOTAL AREA

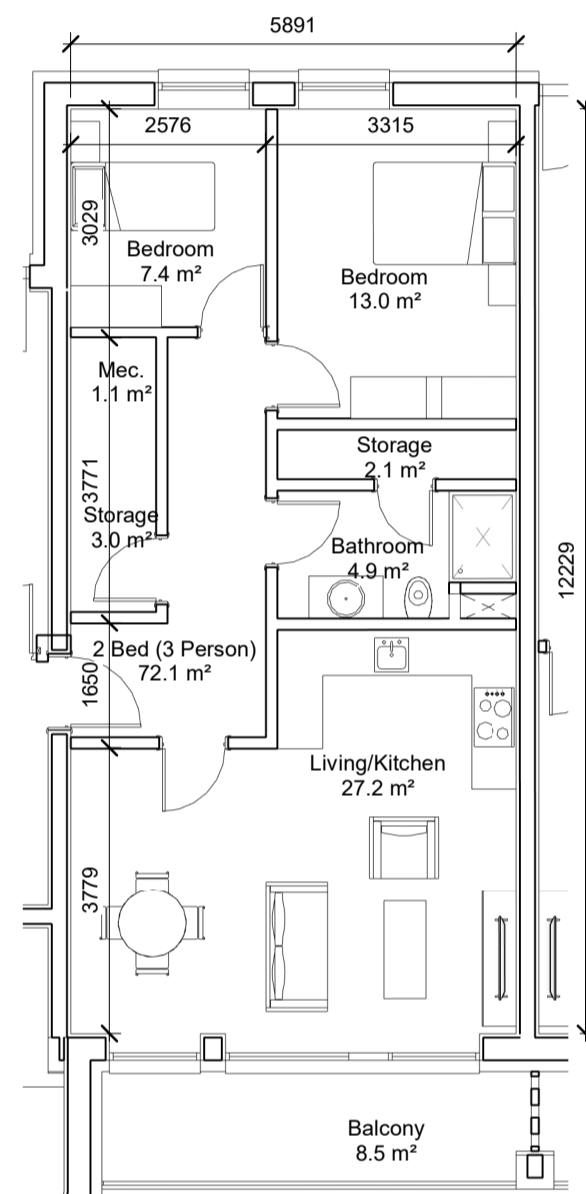


6 UNIT TYPE FF
 1 : 100 2B3P
 72.1m² - Area
 8.5m² - Private Amenity
 80.6m² - TOTAL AREA

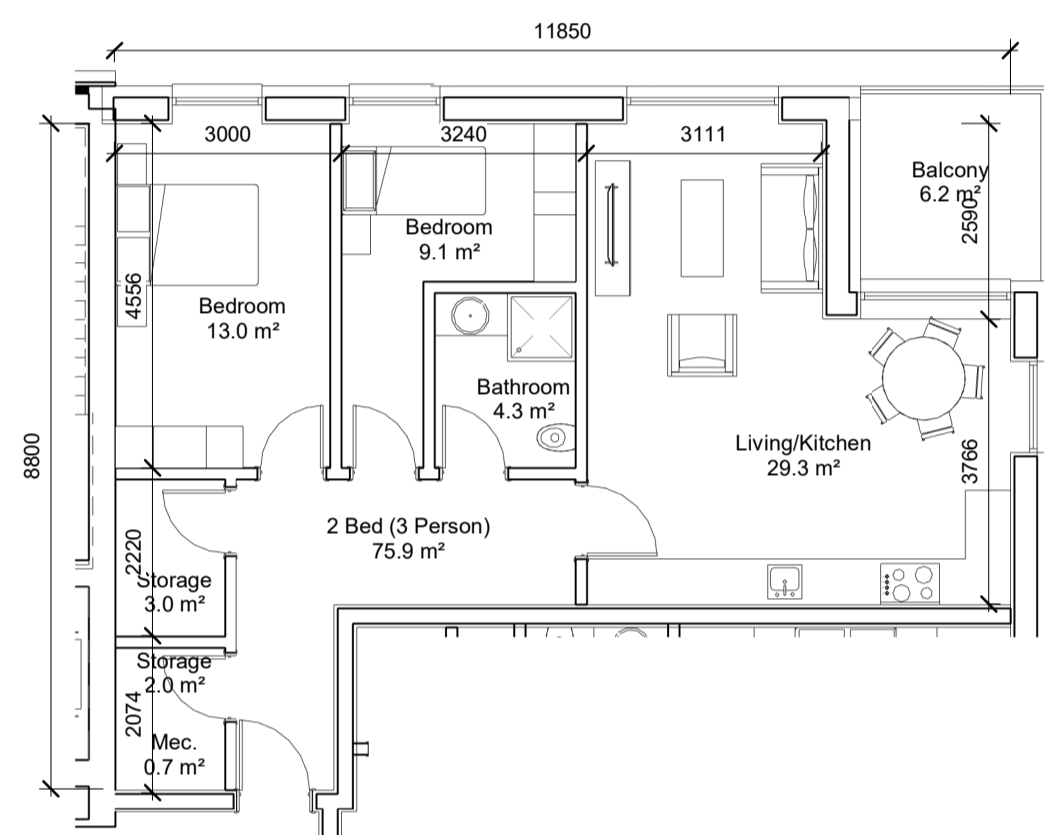


7 UNIT TYPE HH
 1 : 100 2B3P
 75.9m² - Area
 8.2m² - Private Amenity
 82.1m² - TOTAL AREA

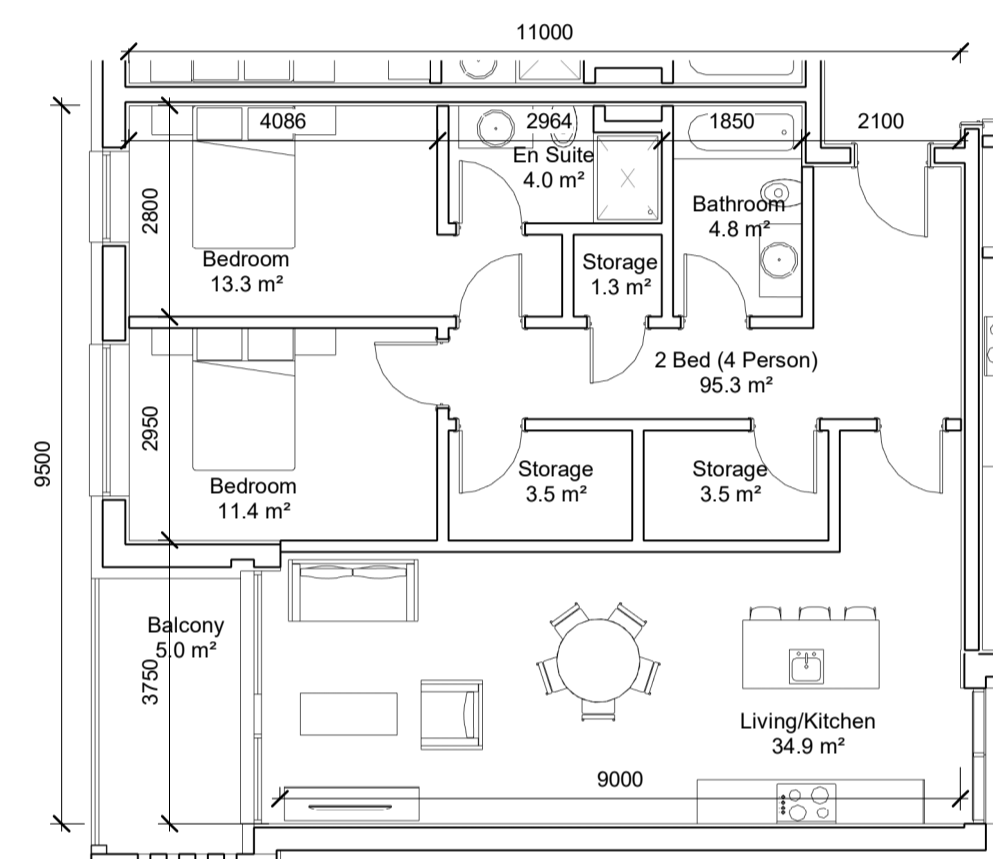

8 UNIT TYPE KK
 1 : 100 2B4P
 95.3m² - Area
 5.0m² - Private Amenity
 100.3m² - TOTAL AREA

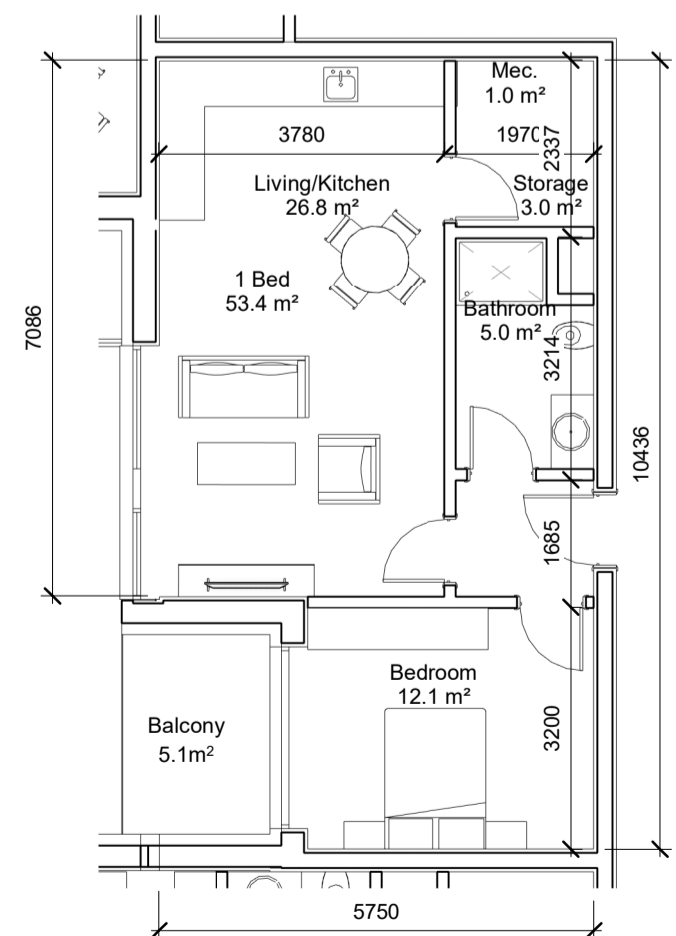

9 UNIT TYPE LL
 1 : 100 1B2P
 53.4m² - Area
 5.1m² - Private Amenity
 58.5m² - TOTAL AREA

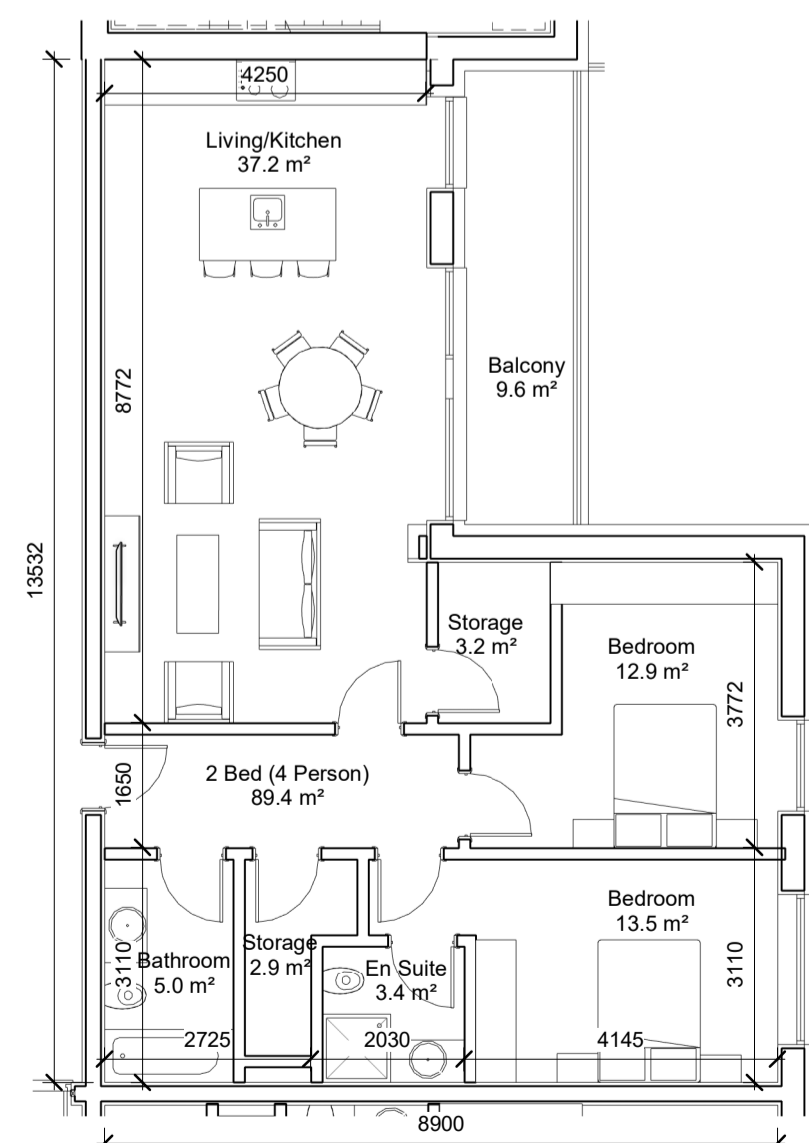

10 UNIT TYPE MM
 1 : 100 2B4P
 89.4m² - Area
 9.6m² - Private Amenity
 99m² - TOTAL AREA

REV	DATE	DESCRIPTION	CKH	DRN
P1	05/05/2022	PLANNING	KMM	NL

STATUS CODE DESCRIPTION
SUITABLE FOR INFORMATION

CLIENT
RESIDE INVESTMENTS LTD.

PROJECT
CARRIGALINE SHD

DRAWING
PROPOSED UNIT TYPOLOGIES SHEET 3 OF 8

PROJECT NUMBER
 950829

DATE
 29/04/2022

SCALE@ A1:
 1 : 100

DRAWN/CHECKED:
 Author/ Checker

STATUS CODE	DRAWING NUMBER	REVISION
S2	P-1039	P1

Henry J Lyons

Architecture + Interiors
 henryjlyons.com

+353 1 888 3333
 info@henryjlyons.com

51-54 Pearse Street
 Dublin D02 KA66