




1 UNIT TYPE NN  
 1: 100 1B2P  
 63.1m² - Area  
 6.4m² - Private Amenity  
 69.5m² - TOTAL AREA

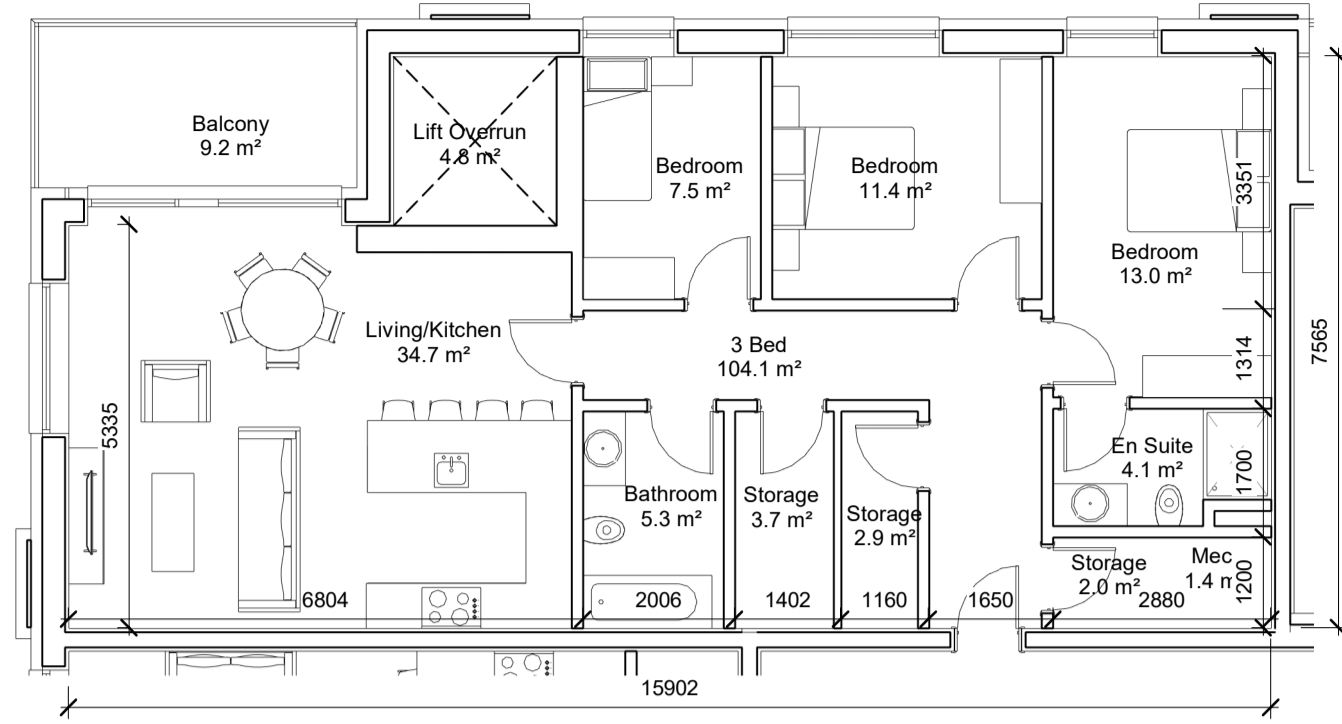


2 UNIT TYPE PP  
 1: 100 3B5P  
 104.1m² - Area  
 9.2m² - Private Amenity  
 113.3m² - TOTAL AREA

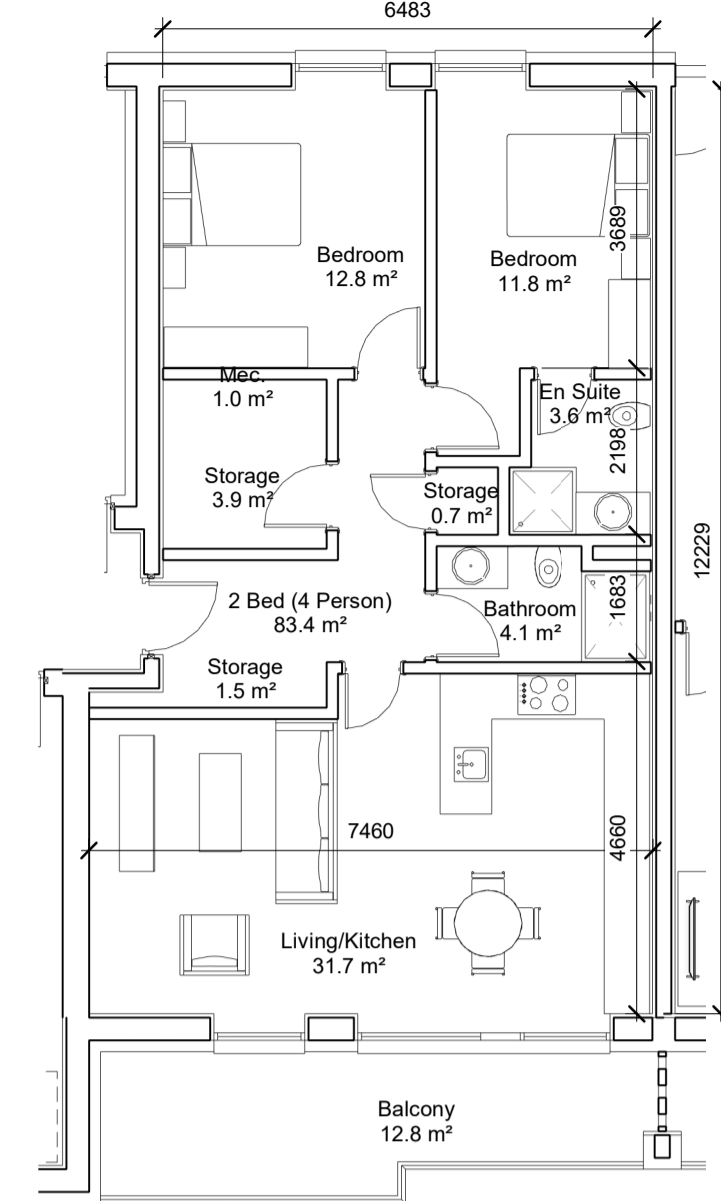


3 UNIT TYPE QQ  
 1: 100 2B4P  
 83.4m² - Area  
 12.8m² - Private Amenity  
 96.2m² - TOTAL AREA

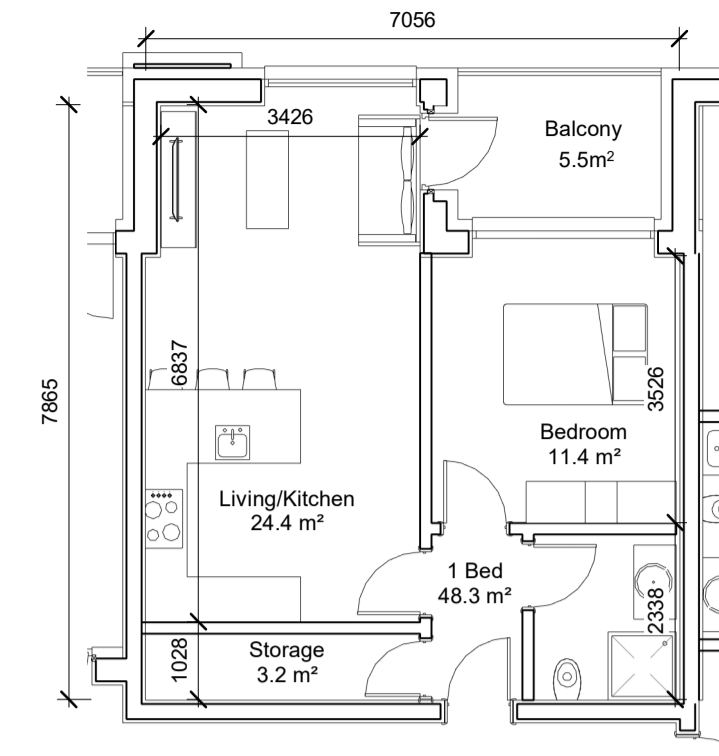


4 UNIT TYPE RR  
 1: 100 1B2P  
 48.3m² - Area  
 5.5m² - Private Amenity  
 53.8m² - TOTAL AREA

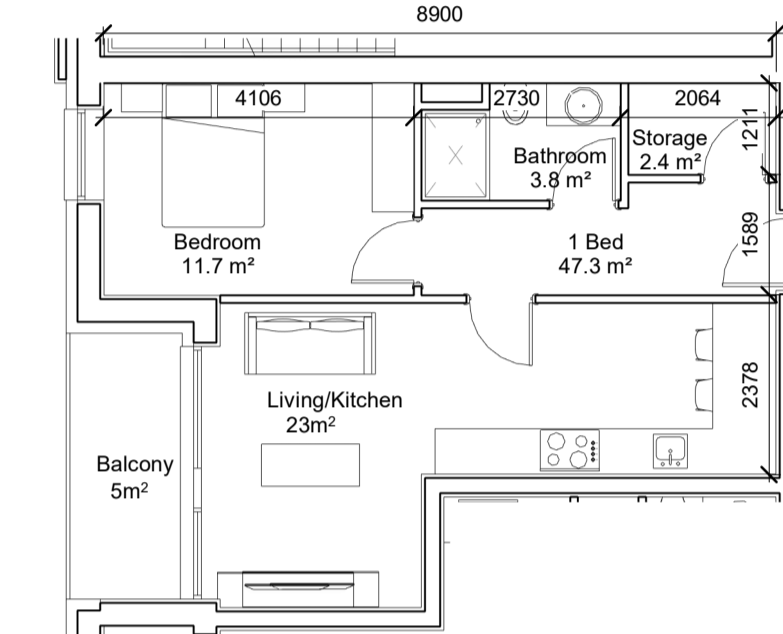


8 UNIT TYPE RRR  
 1: 100 1B2P  
 47.3m² - Area  
 5m² - Private Amenity  
 52.3m² - TOTAL AREA

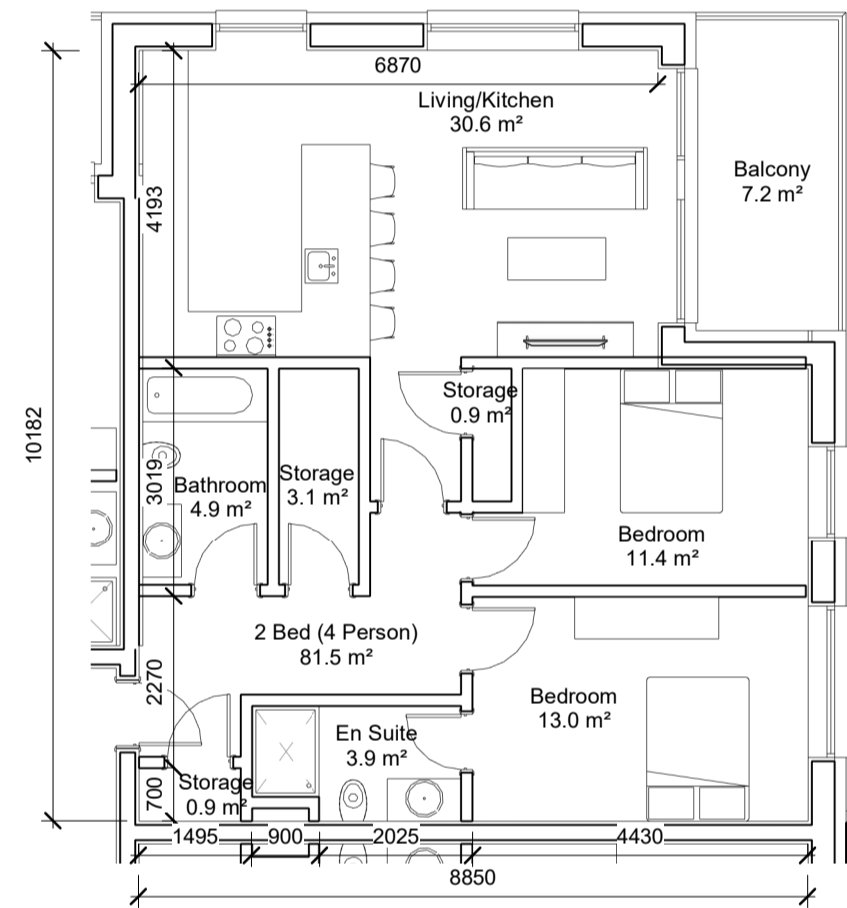


5 UNIT TYPE SS  
 1: 100 2B4P  
 81.5m² - Area  
 7.2m² - Private Amenity  
 88.7m² - TOTAL AREA

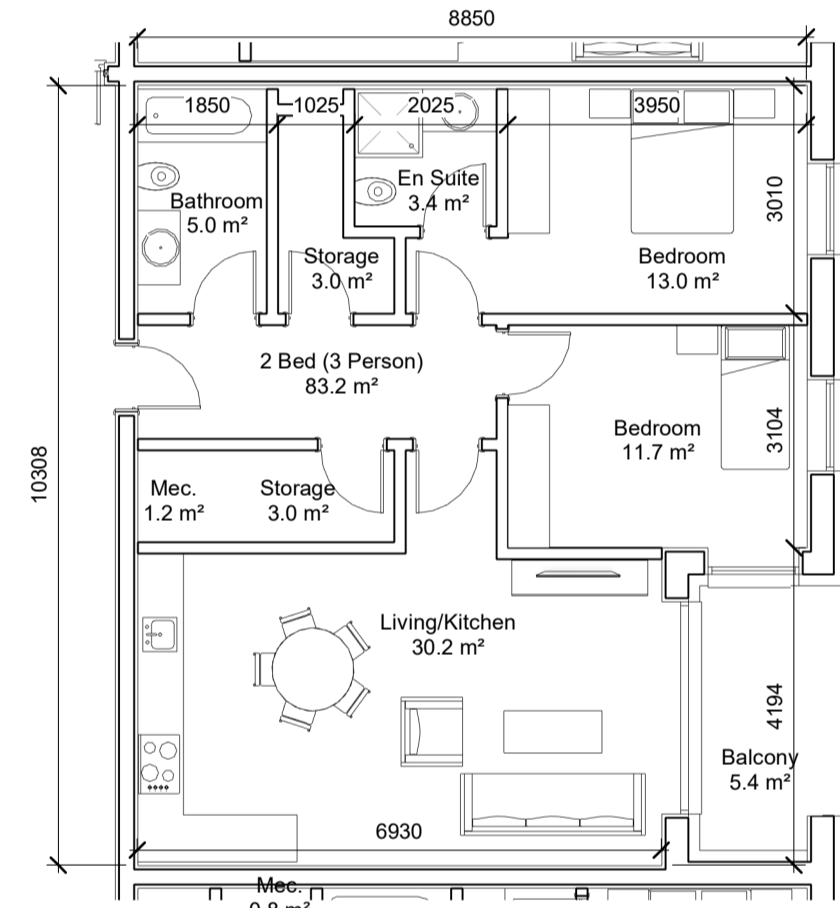


6 UNIT TYPE TT  
 1: 100 2B3P  
 83.2m² - Area  
 5.4m² - Private Amenity  
 88.6m² - TOTAL AREA

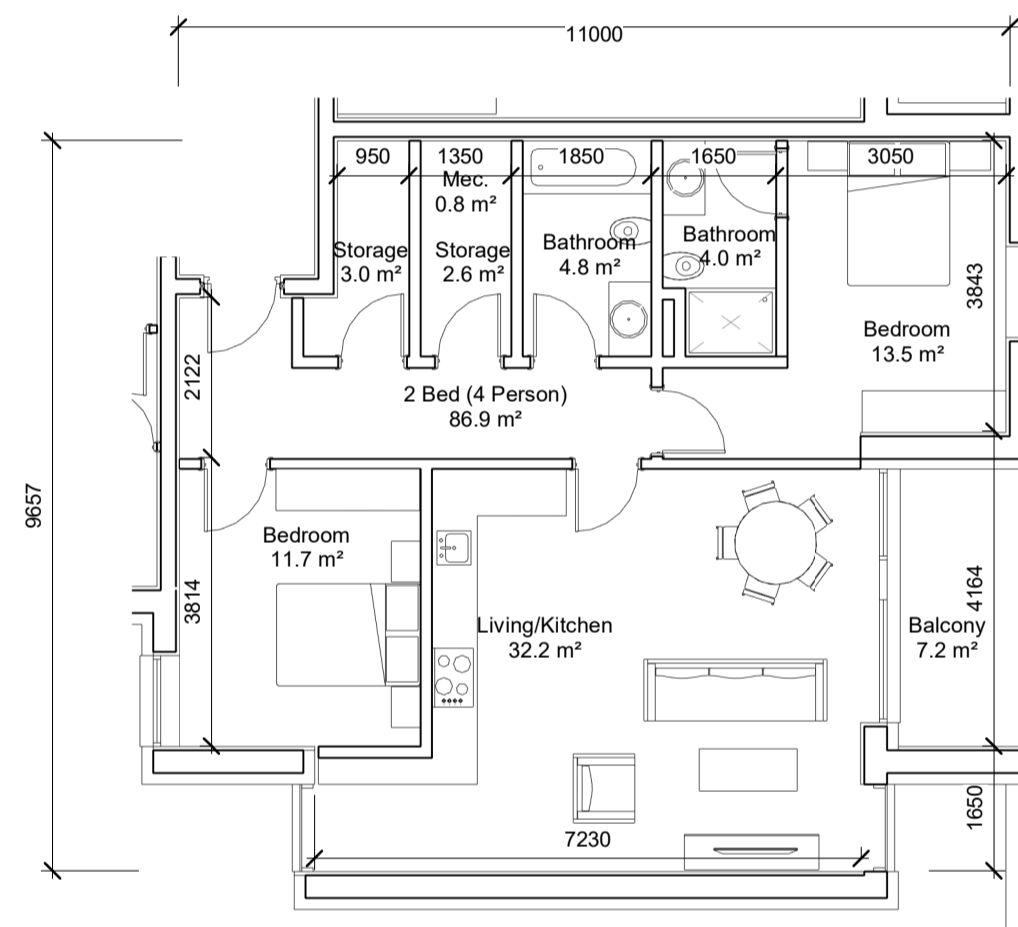


7 UNIT TYPE UU  
 1: 100 2B4P  
 86.5m² - Area  
 7.2m² - Private Amenity  
 93.7m² - TOTAL AREA

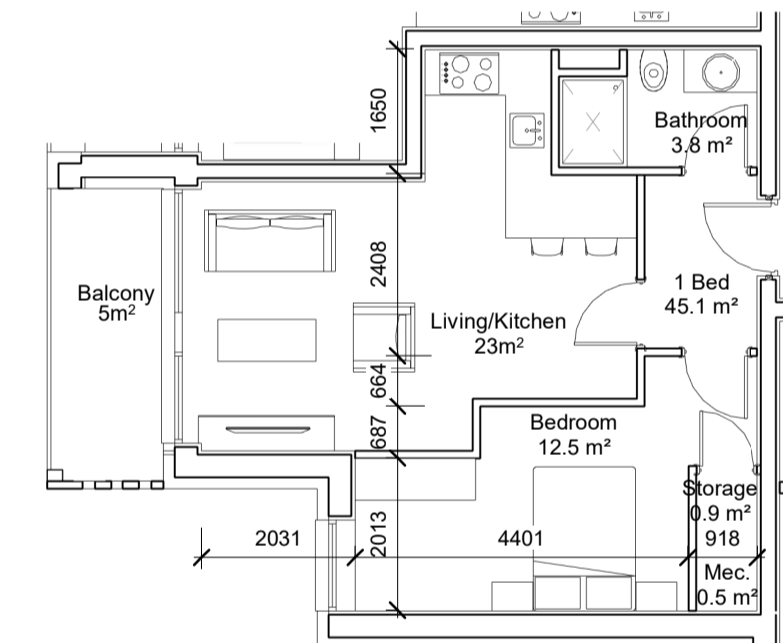


9 UNIT TYPE VV  
 1: 100 1B2P  
 45.1m² - Area  
 5m² - Private Amenity  
 50.1m² - TOTAL AREA

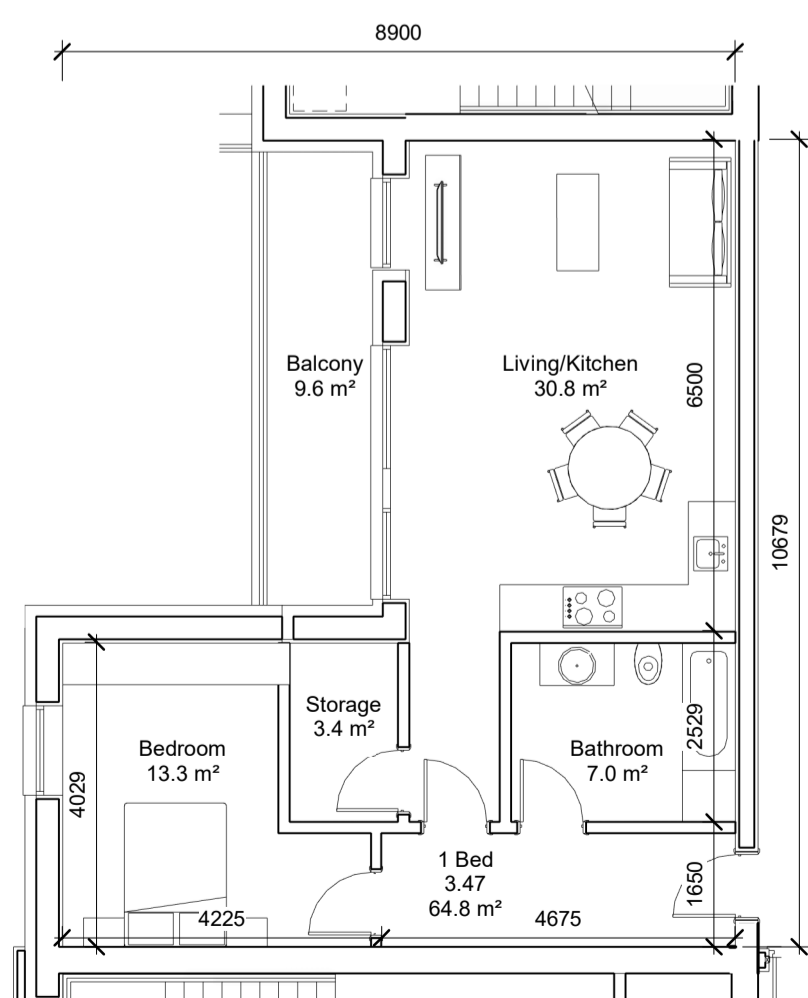


10 UNIT TYPE WW  
 1: 100 1B2P  
 64.8m² - Area  
 9.6m² - Private Amenity  
 74.4m² - TOTAL AREA

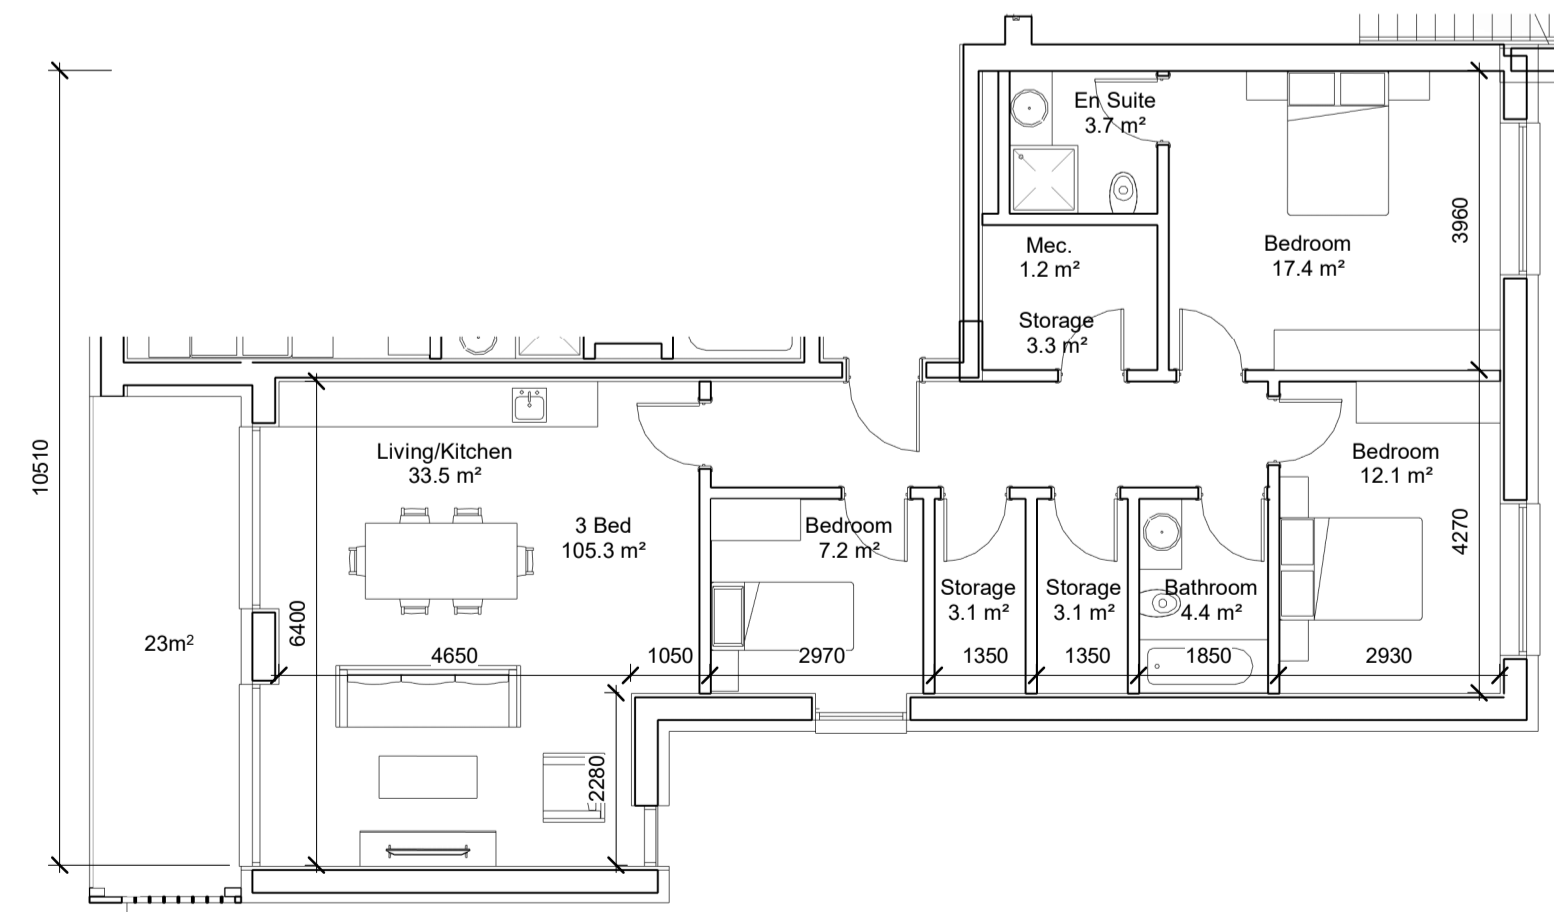

11 UNIT TYPE XX  
 1: 100 3B5P  
 105.3m² - Area  
 23m² - Private Amenity  
 128.3m² - TOTAL AREA

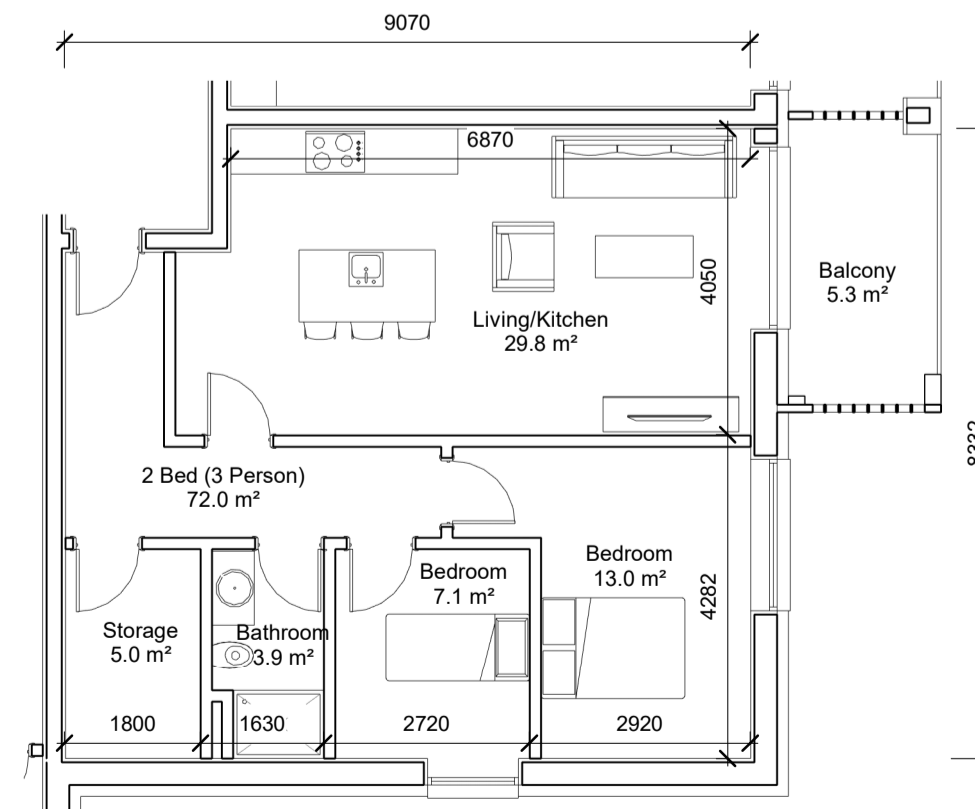

12 UNIT TYPE YY  
 1: 100 2B3P  
 53m² - Area  
 72m² - Private Amenity  
 77.3m² - TOTAL AREA

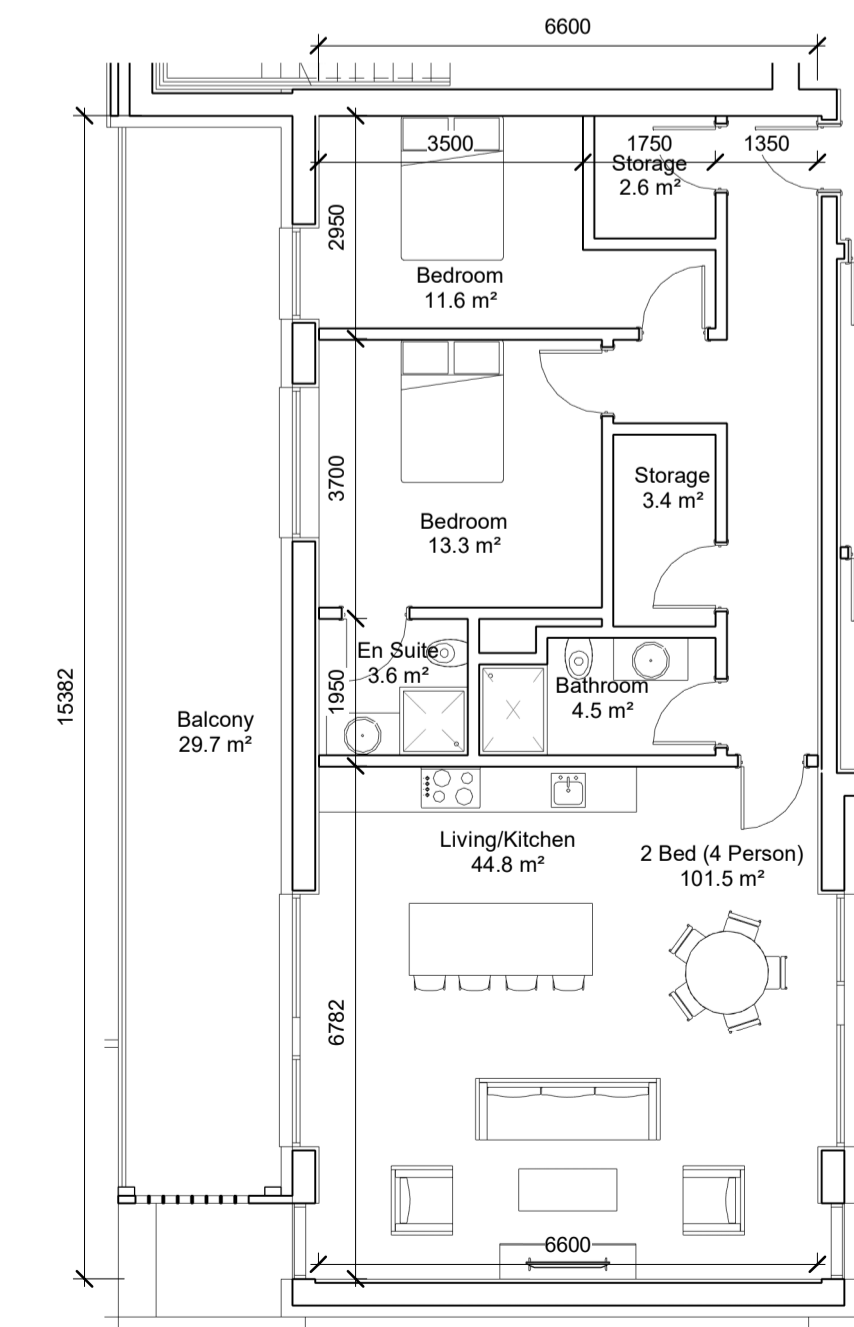

14 UNIT TYPE ZZ  
 1: 100 2B4P  
 101.5m² - Area  
 29.7m² - Private Amenity  
 131.2m² - TOTAL AREA

REV	DATE	DESCRIPTION	CKH	DRN
P1	05/05/2022	PLANNING	KMM	NL

STATUS CODE DESCRIPTION  
**SUITABLE FOR INFORMATION**

CLIENT  
**RESIDE INVESTMENTS LTD.**

PROJECT  
**CARRILINE SHD**

DRAWING  
**PROPOSED UNIT TYPOLOGIES SHEET 4 OF 8**

PROJECT NUMBER  
 950829

DATE  
 29/04/2022

SCALE @ A1:  
 1: 100

DRAWN/CHECKED:  
 Author/Checker

STATUS CODE: DRAWING NUMBER REVISION

S2 P-1040 P1

**Henry J Lyons**

Architecture + Interiors  
 henryjlyons.com

+353 1 888 3333  
 info@henryjlyons.com

51-54 Pearse Street  
 Dublin D02 KA66