




1 **UNIT TYPE NNN**  
1 : 100  
2B4P  
86.9m² - Area  
33.3m² - Private Amenity  
120.2m² - TOTAL AREA

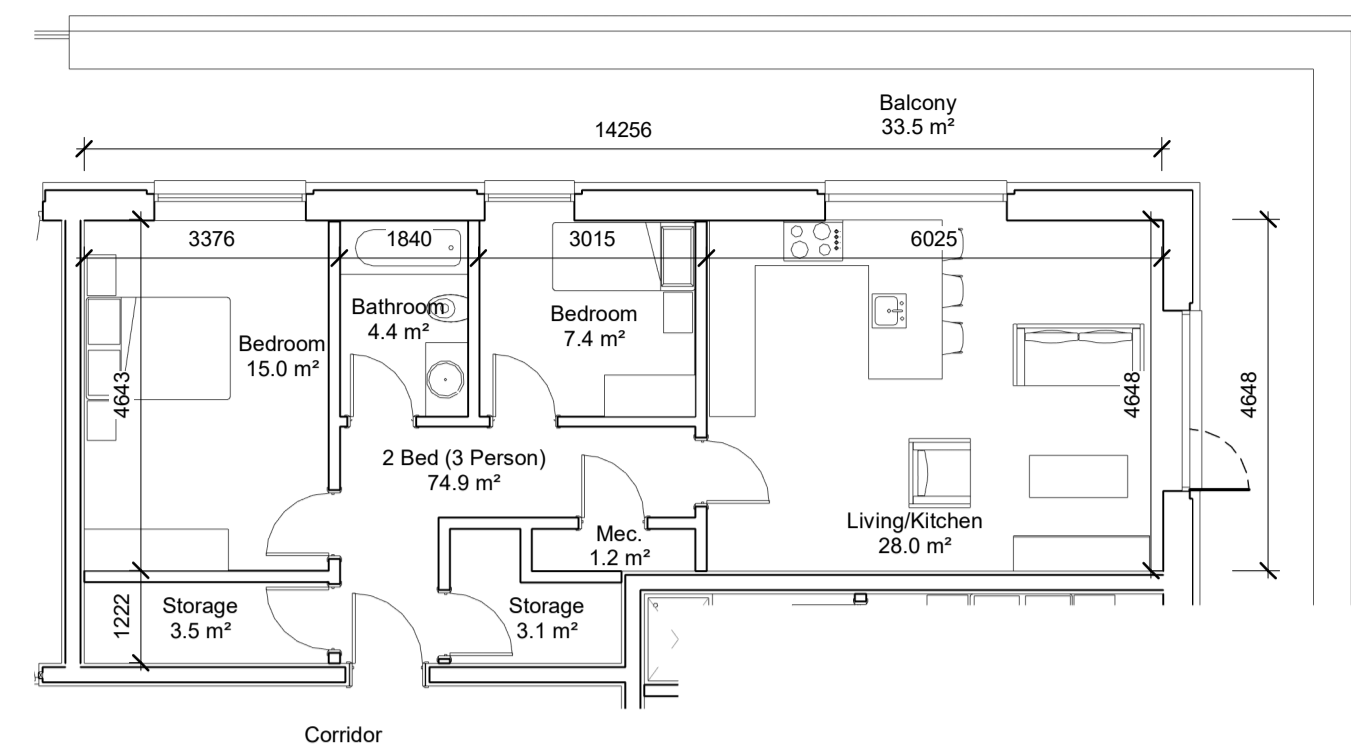


2 **UNIT TYPE PPP**  
1 : 100  
2B3P  
74.9m² - Area  
33.5m² - Private Amenity  
108.4m² - TOTAL AREA

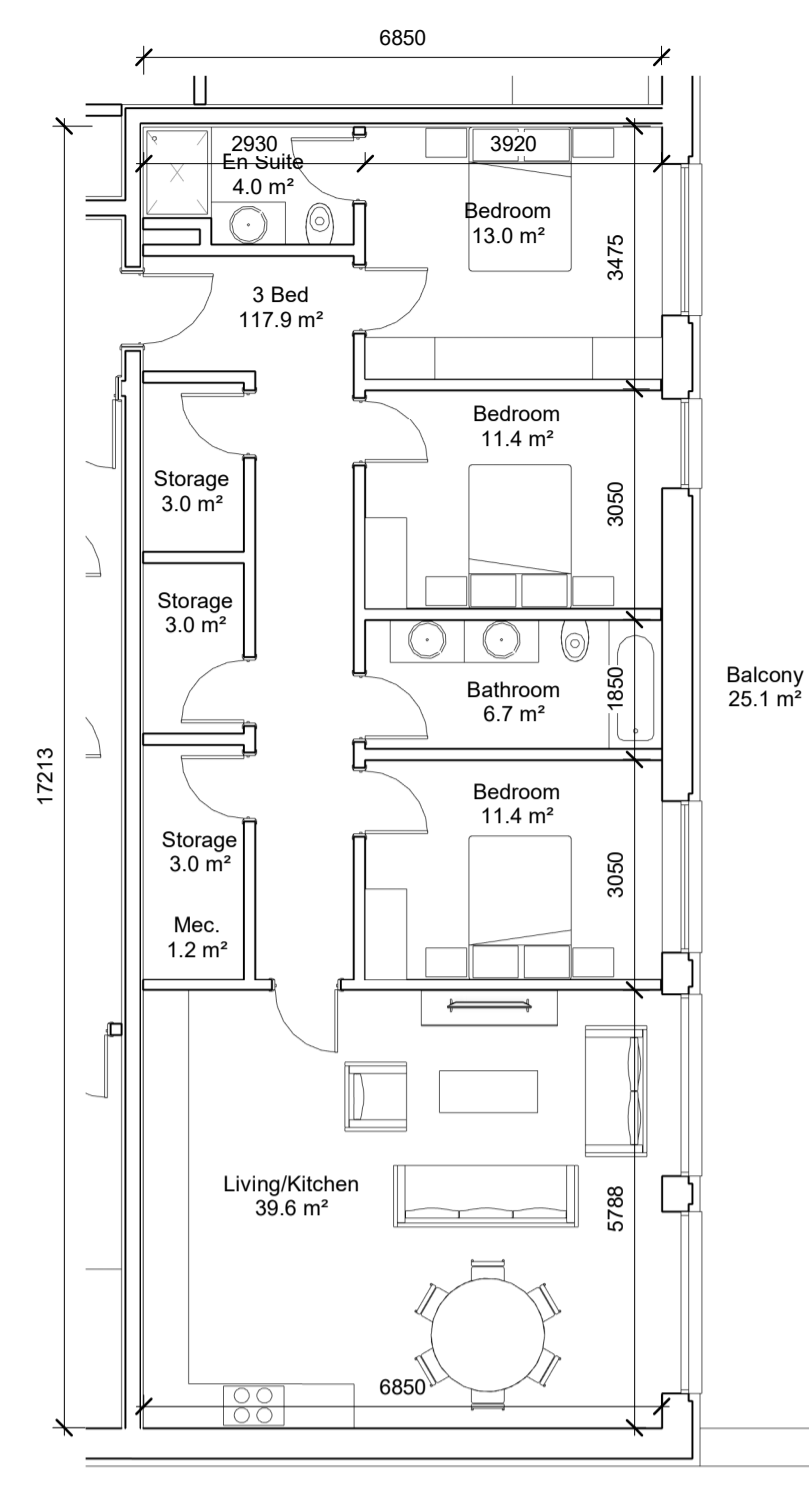


3 **UNIT TYPE QQQ**  
1 : 100  
3B6P  
117.9m² - Area  
25.1m² - Private Amenity  
143m² - TOTAL AREA

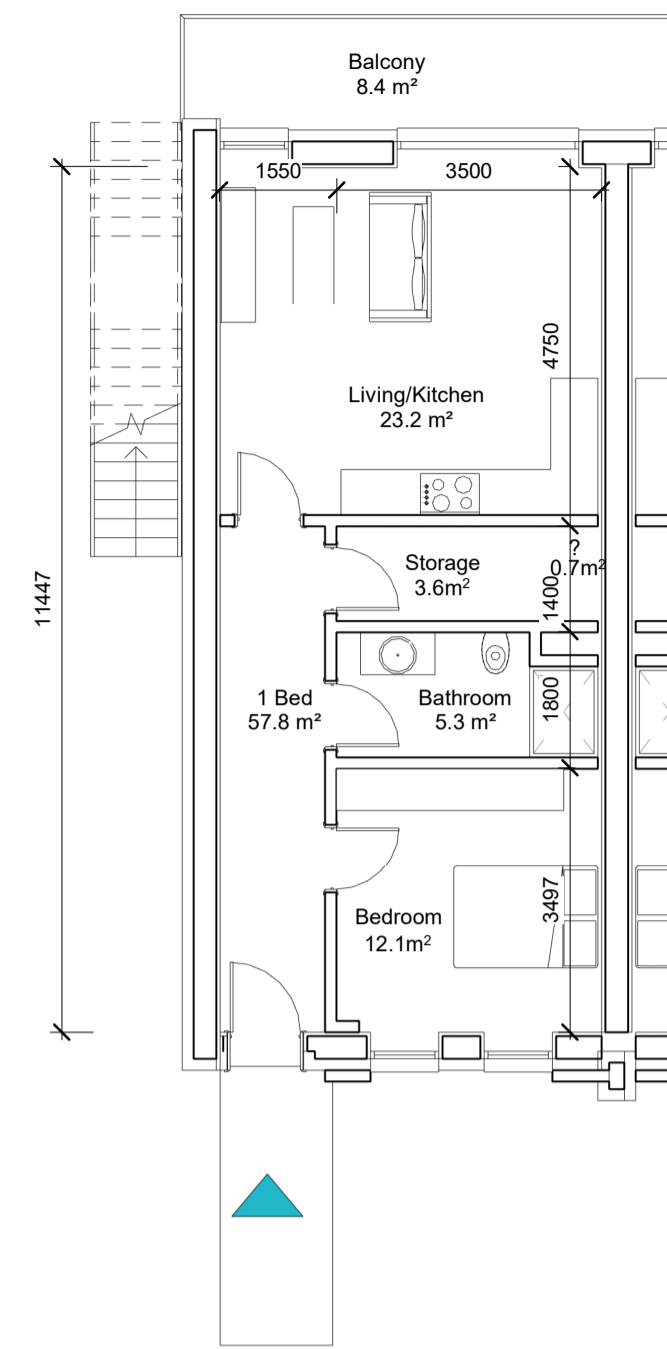


5 **TH TYPE 1 (GF)**  
1 : 100  
1B2P  
57.8m² - Area  
8.4m² - Private Amenity  
66.2m² - TOTAL AREA

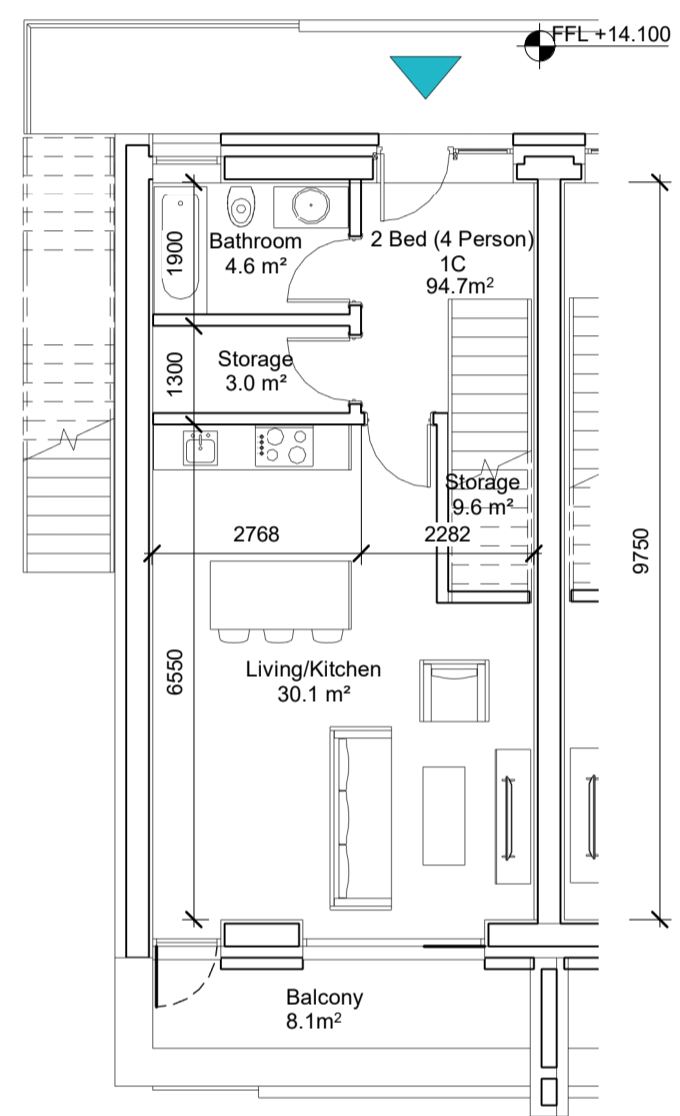


7 **TH TYPE 2 (Lv01)**  
1 : 100  
2B4P  
94.7m² - Area  
8.1m² - Private Amenity  
102.8m² - TOTAL AREA

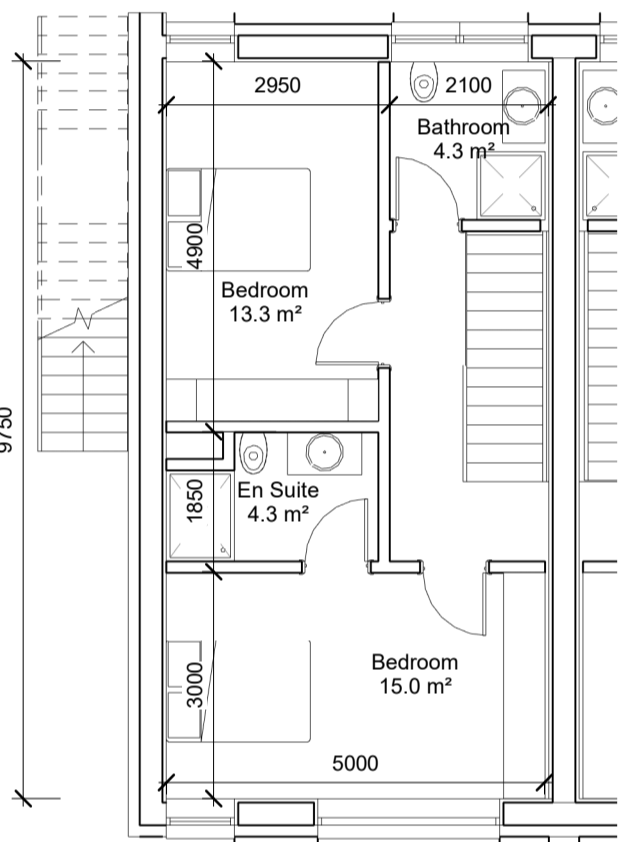


8 **TH TYPE 2 (Lv02)**  
1 : 100  
2B4P  
107m² - Area  
8.1m² - Private Amenity  
115.8m² - TOTAL AREA

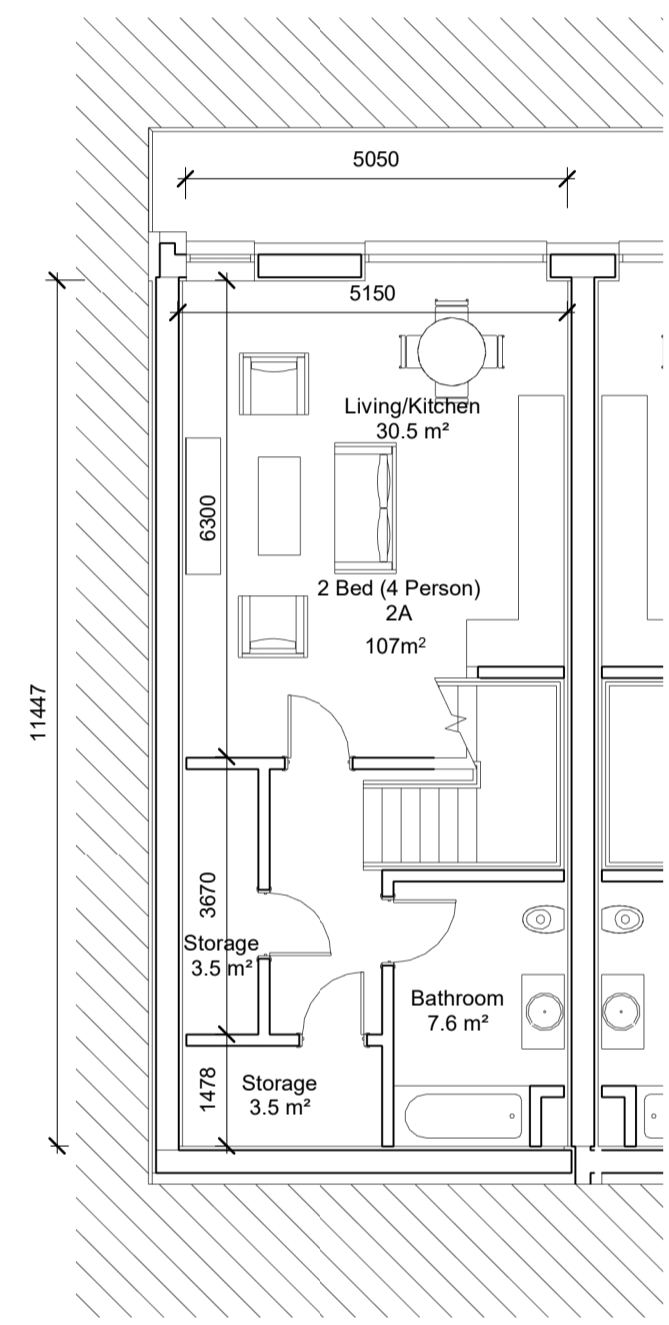


4 **TH TYPE 3 (LG)**  
1 : 100  
2B4P  
107m² - Area  
8.1m² - Private Amenity  
115.8m² - TOTAL AREA

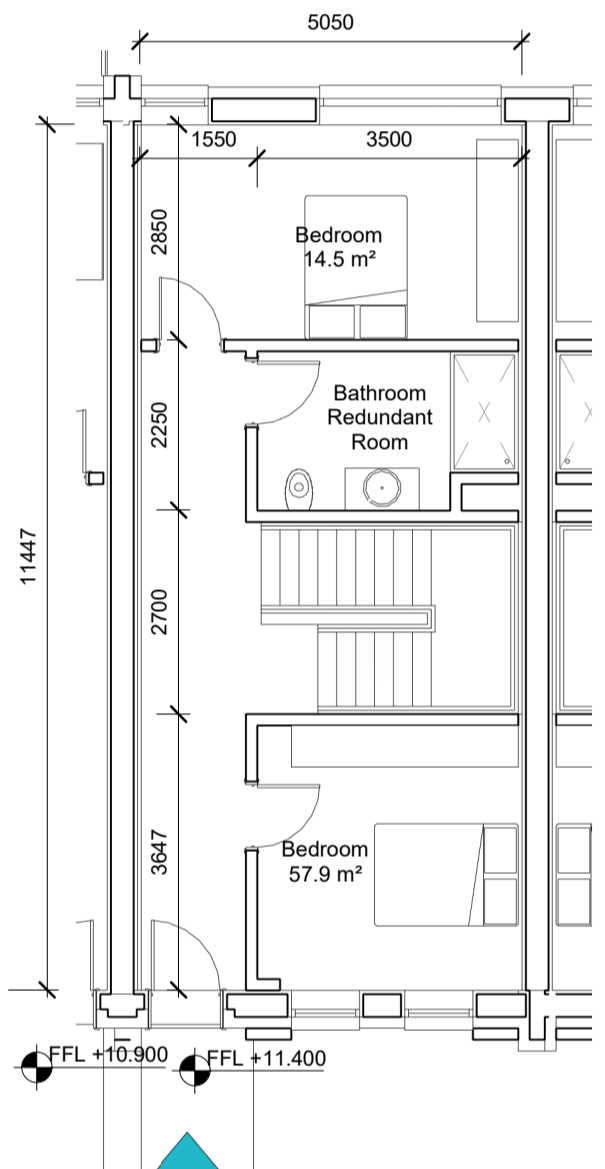


11 **TH TYPE 3 (GF)**  
1 : 100  
2B4P  
107m² - Area  
8.1m² - Private Amenity  
115.8m² - TOTAL AREA

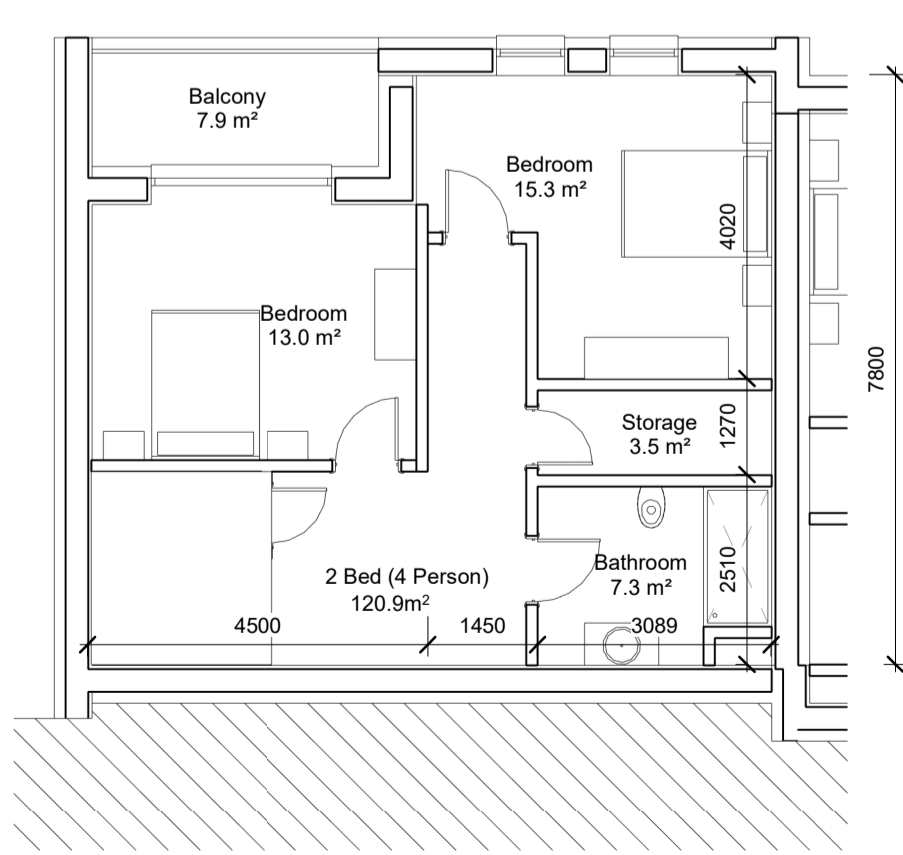


12 **TH TYPE 4 (LG)**  
1 : 100  
2B4P  
94.7m² - Area  
8.1m² - Private Amenity  
102.8m² - TOTAL AREA

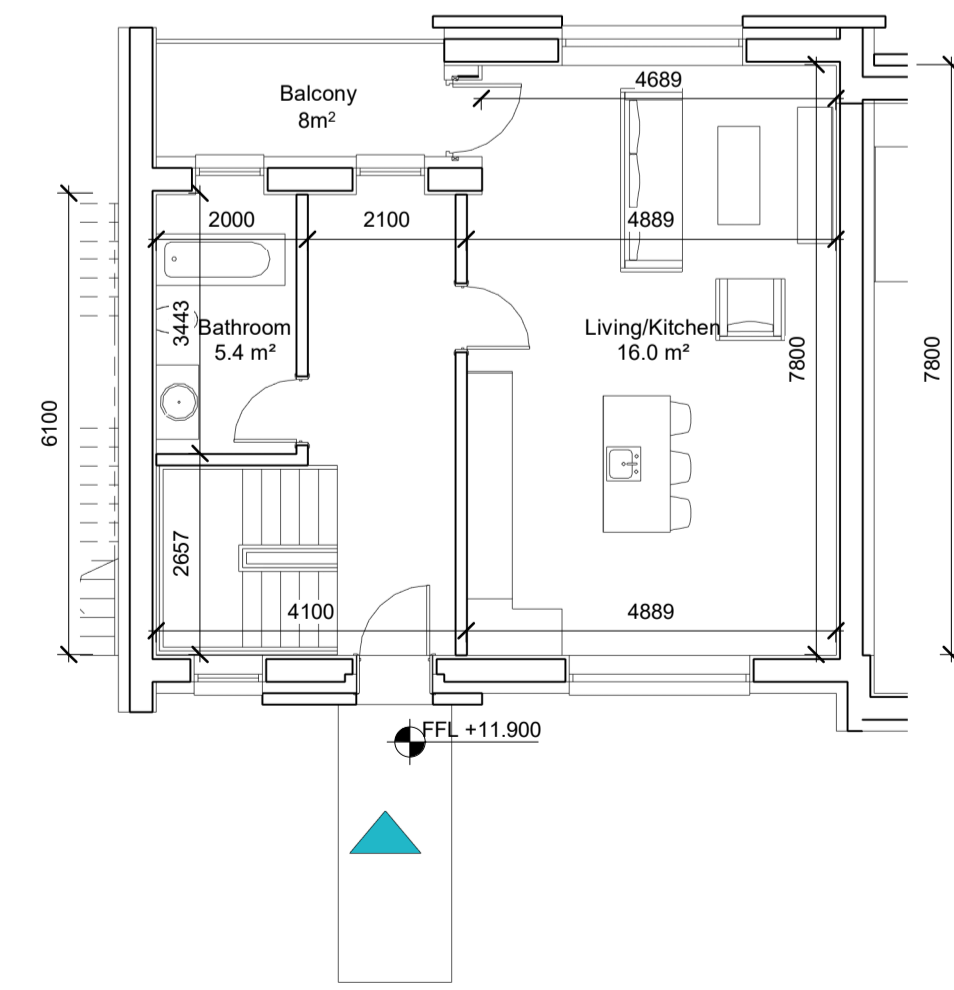

6 **TH TYPE 4 (GF)**  
1 : 100  
2B4P  
107m² - Area  
8.1m² - Private Amenity  
115.8m² - TOTAL AREA

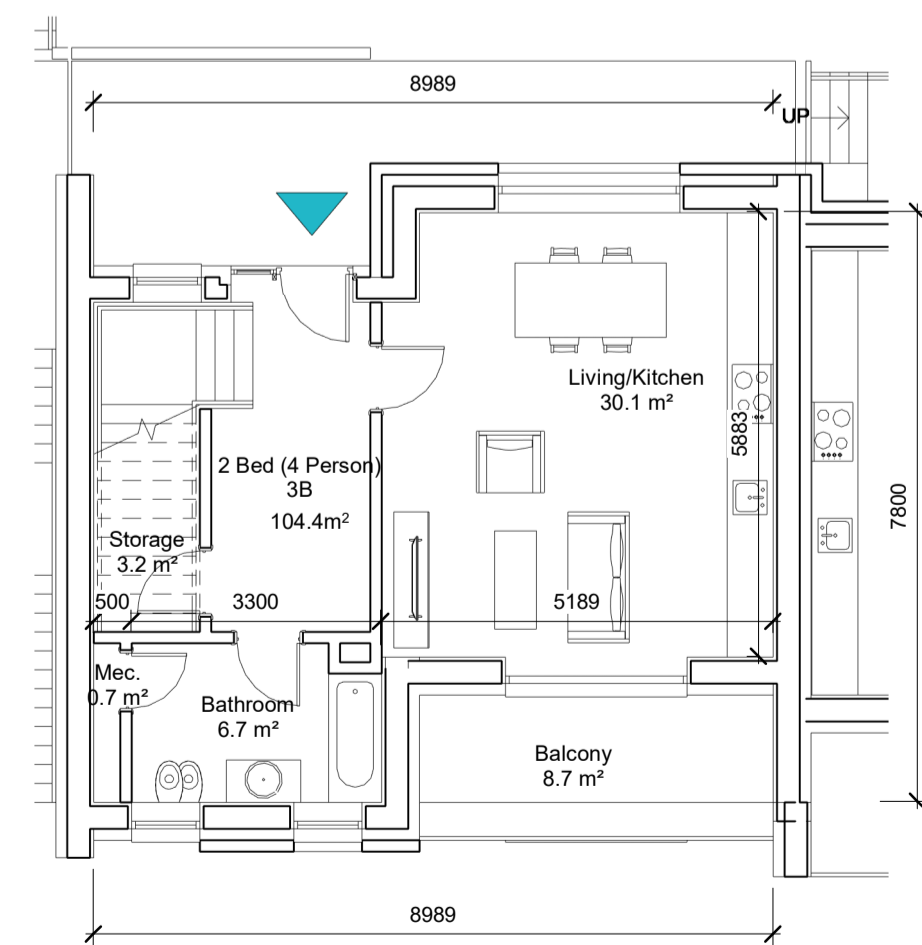

9 **TH TYPE 5 (Lv01)**  
1 : 100  
2B4P  
104.4m² - Area  
8.7m² - Private Amenity  
113.1m² - TOTAL AREA

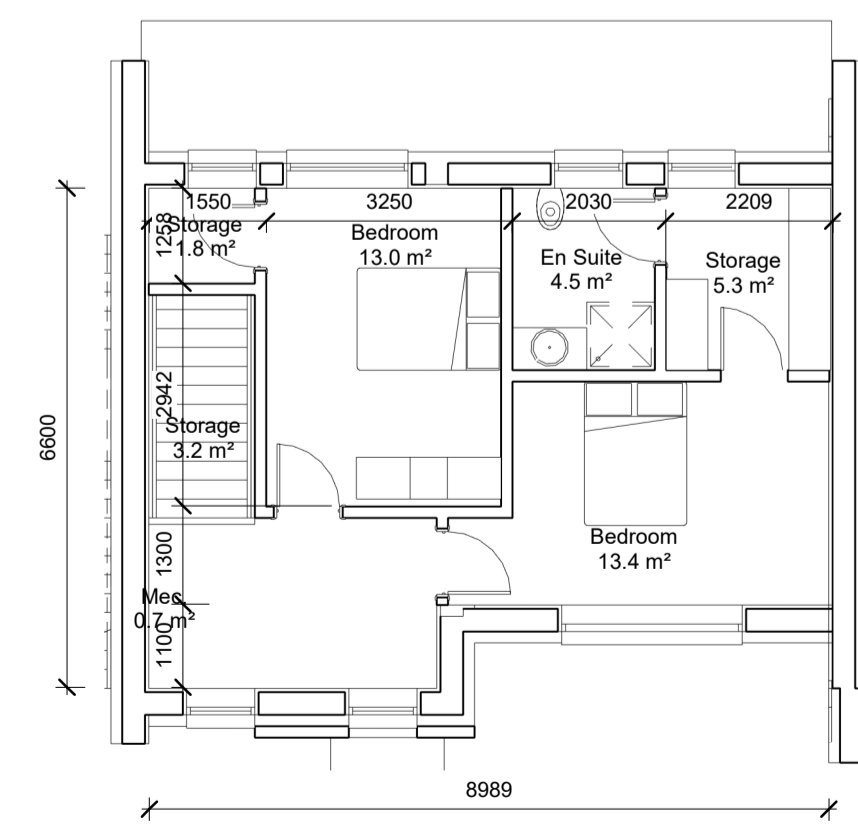

10 **TH TYPE 5 (Lv02)**  
1 : 100  
2B4P  
104.4m² - Area  
8.7m² - Private Amenity  
113.1m² - TOTAL AREA

REV	DATE	DESCRIPTION	CKH	DRN
P1	05/05/2022	PLANNING	KMM	NL

**SUITABLE FOR INFORMATION**

CLIENT  
**RESIDE INVESTMENTS LTD.**

PROJECT  
**CARRILINE SHD**

DRAWING  
**PROPOSED UNIT TYPOLOGIES SHEET 6 OF 8**

PROJECT NUMBER	DATE	STATUS CODE	DRAWING NUMBER	REVISION
950829	29/04/2022	S2	P-1042	P1