




1 **TH TYPE 6 (GF)**
1 : 100
1B2P
60.7m² - Area
8.5m² - Private Amenity
69.2m² - TOTAL AREA

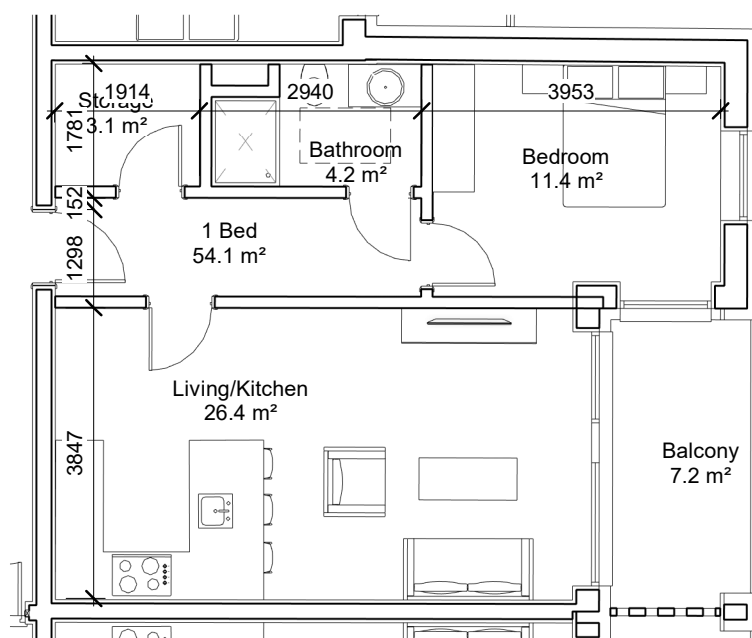


5 **UNIT TYPE B(h)**
1 : 100
1B2P
54m² - Area
7.2m² - Private Amenity
61.2m² - TOTAL AREA

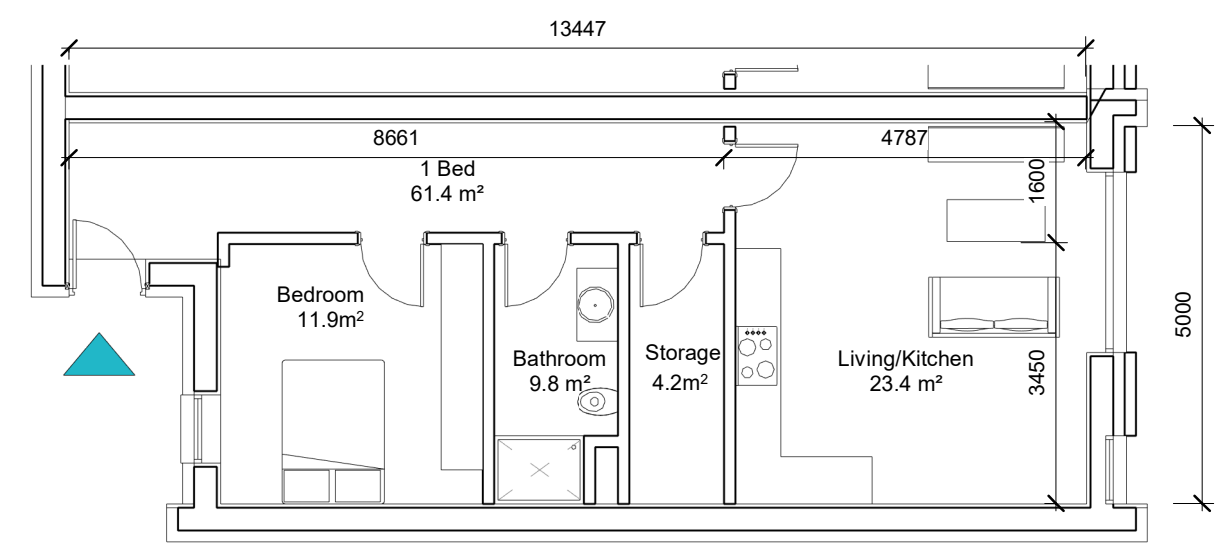


2 **TH TYPE 7 (GF)**
1 : 100
1B2P
61.4m² - Area
11.9m² - Private Amenity
73.3m² - TOTAL AREA

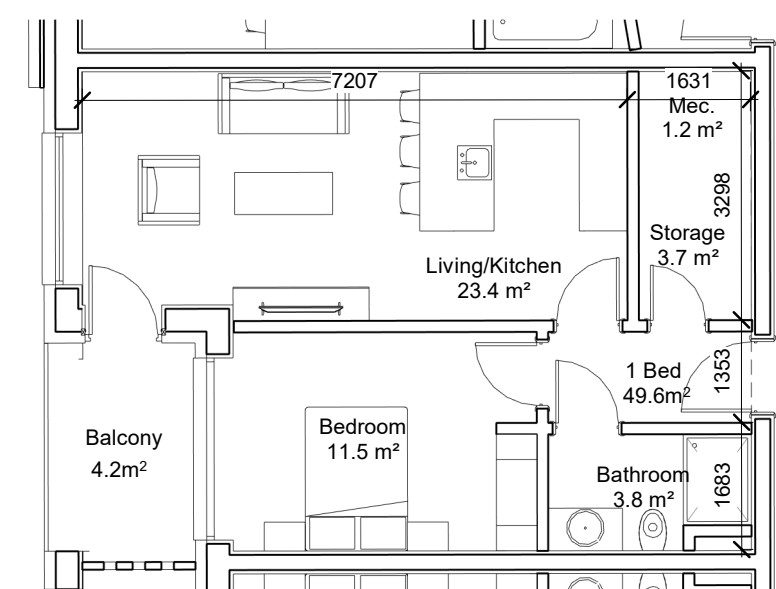


6 **UNIT TYPE E(h)**
1 : 100
1B2P
49.6m² - Area
4.2m² - Private Amenity
53.8m² - TOTAL AREA

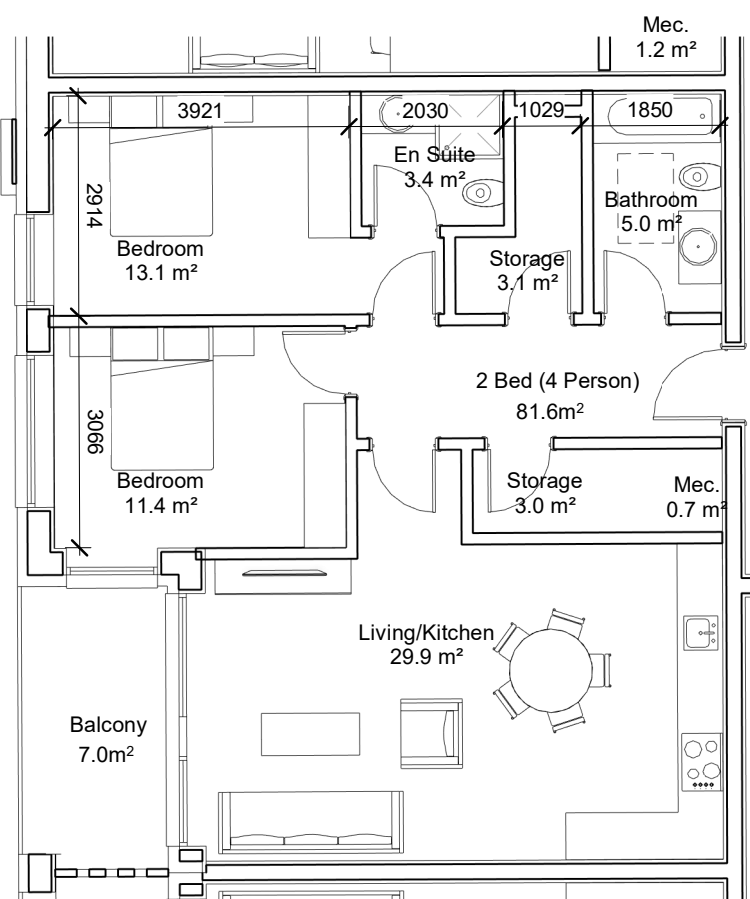


7 **UNIT TYPE C(h)**
1 : 100
2B4P
61.6m² - Area
7.0m² - Private Amenity
68.3m² - TOTAL AREA

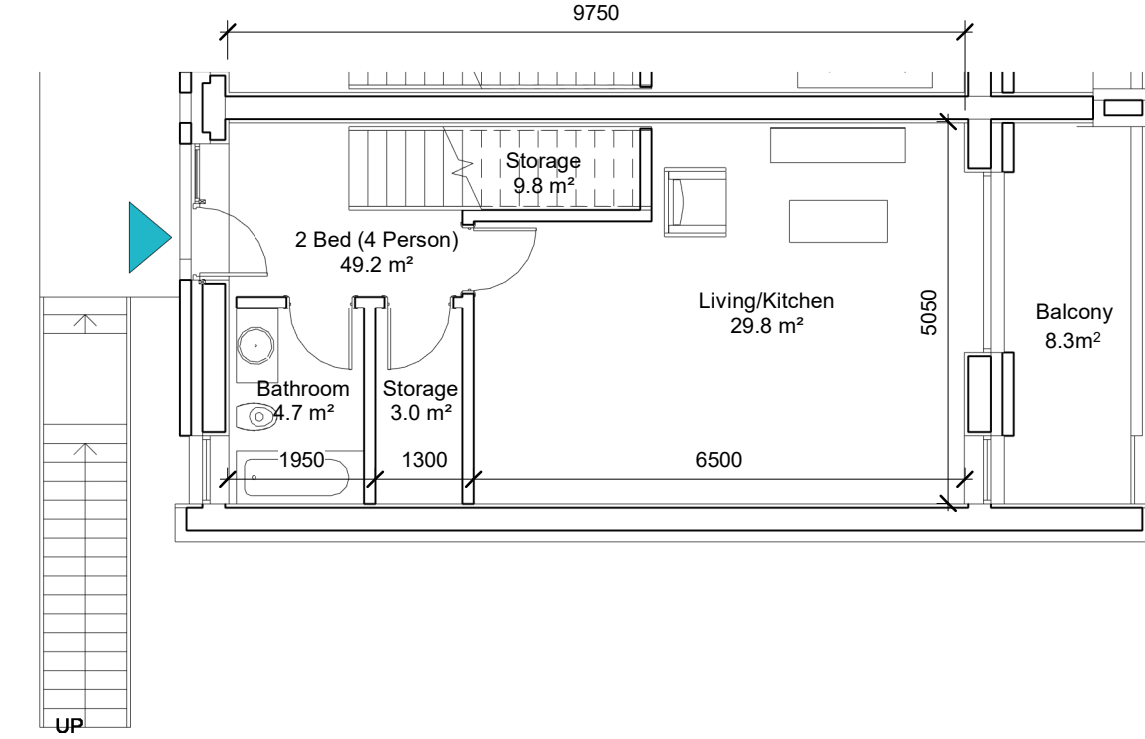


3 **TH TYPE 8 (Lv01)**
1 : 100
2B4P
80.4m² - Area
8.3m² - Private Amenity
88.7m² - TOTAL AREA

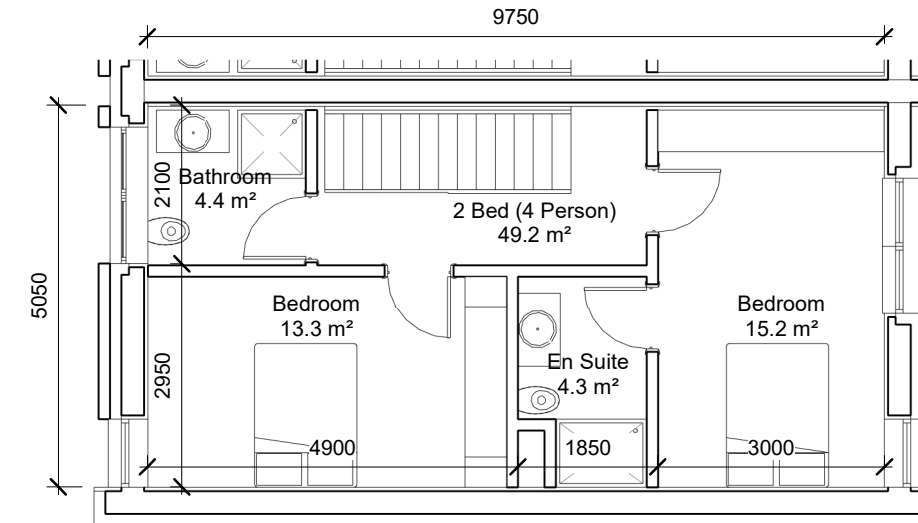


4 **TH TYPE 8 (Lv02)**
1 : 100

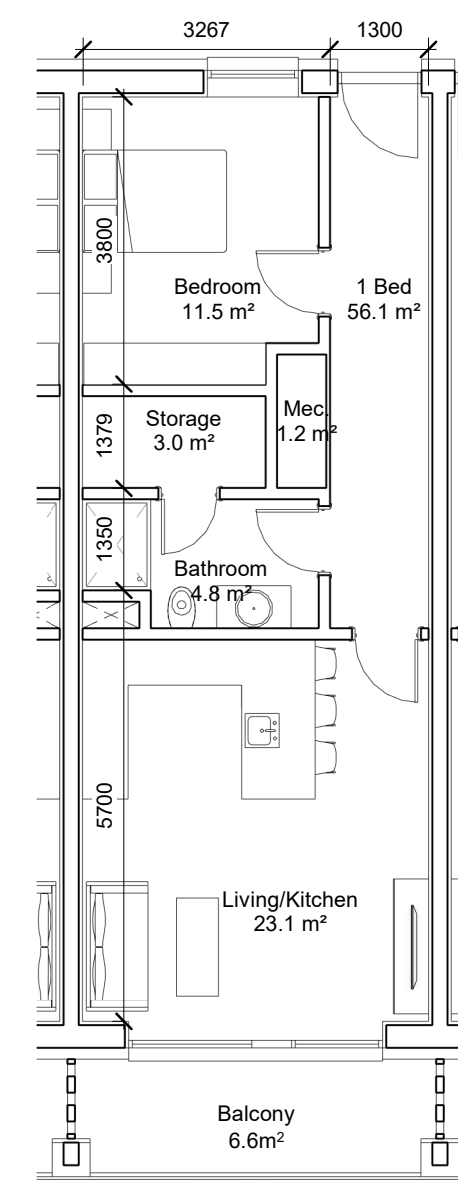


8 **UNIT TYPE H(h)**
1 : 100
1B2P
56.1m² - Area
6.6m² - Private Amenity
62.7m² - TOTAL AREA

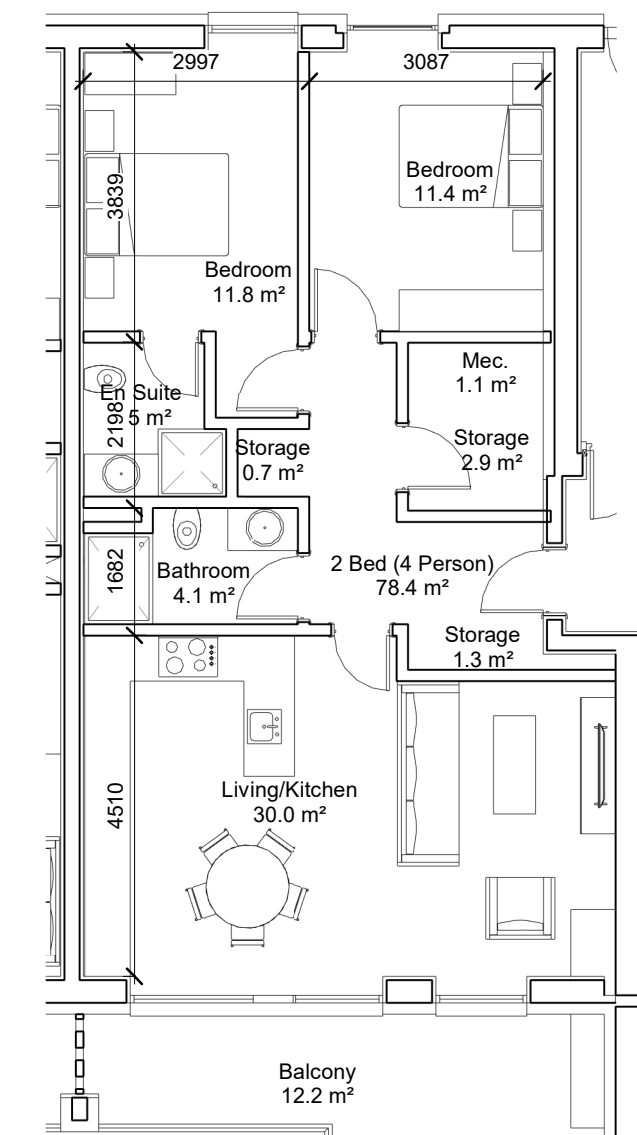


9 **UNIT TYPE TTT**
1 : 100
2B4P
78.4m² - Area
12.2m² - Private Amenity
90.6m² - TOTAL AREA

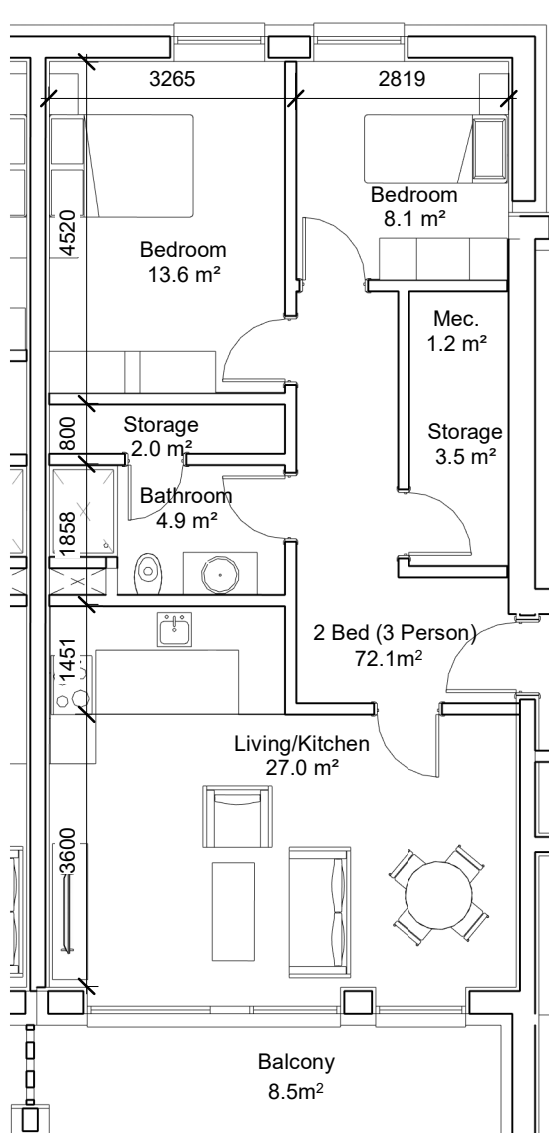


10 **UNIT TYPE FF(h)**
1 : 100
2B3P
72.1m² - Area
8.5m² - Private Amenity
80.6m² - TOTAL AREA

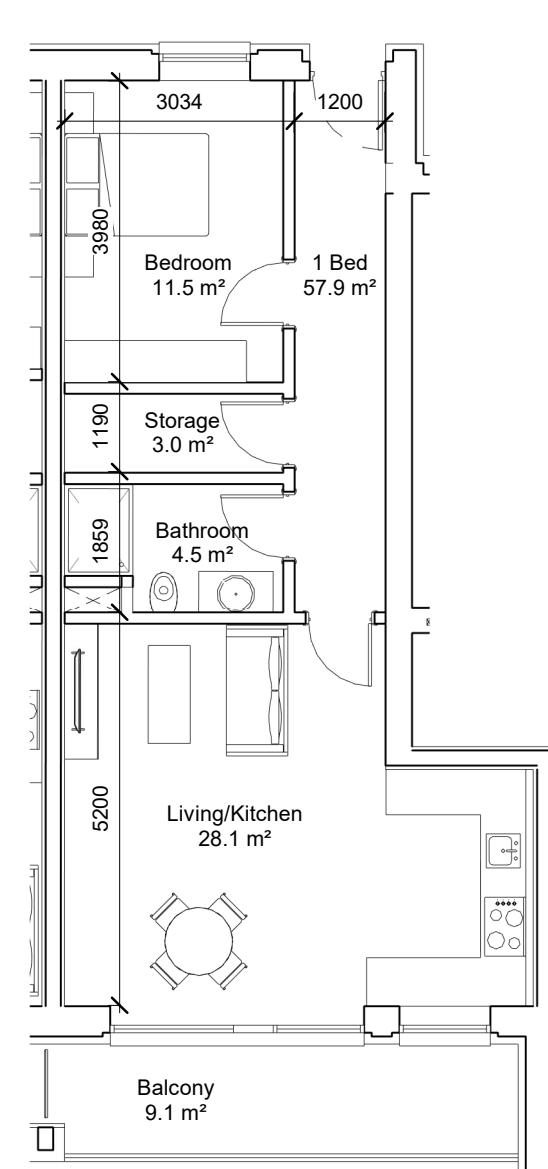

11 **UNIT TYPE UUU**
1 : 100
1B2P
54.7m² - Area
8.5m² - Private Amenity
63.2m² - TOTAL AREA

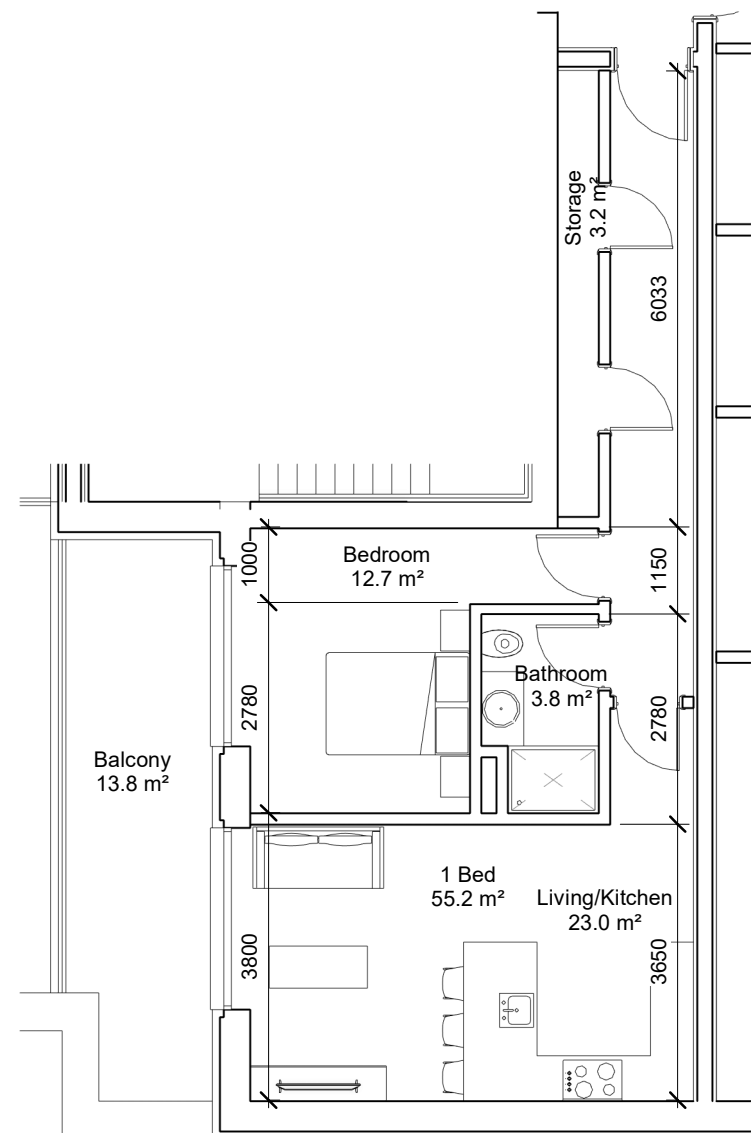

12 **UNIT TYPE LLL1**
1 : 100
1B2P
55.2m² - Area
13.8m² - Private Amenity
69m² - TOTAL AREA

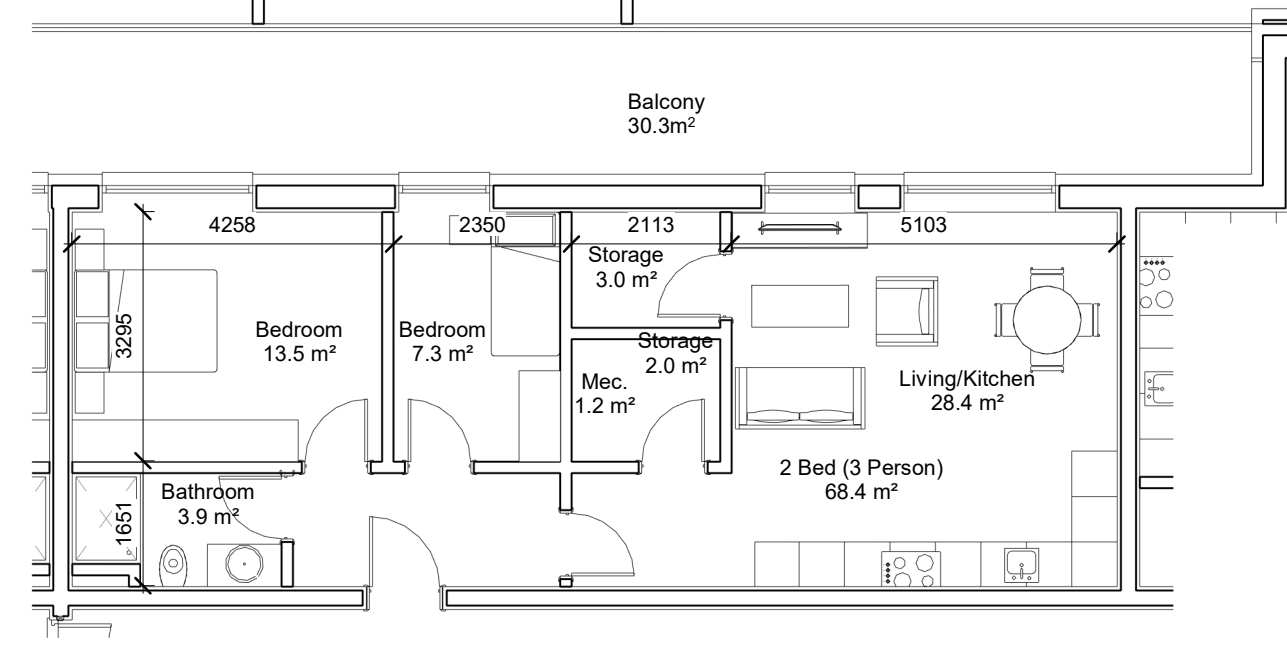

13 **UNIT TYPE X(h)**
1 : 100
68.4m² - Area
30.3m² - Private Amenity
98.7m² - TOTAL AREA

REV	DATE	DESCRIPTION	CKH	DRN
P1	05/05/2022	PLANNING	KMM	NL

STATUS CODE DESCRIPTION
SUITABLE FOR INFORMATION

CLIENT
RESIDE INVESTMENTS LTD.

PROJECT
CARRIGLINE SHD

DRAWING
PROPOSED UNIT TYPOLOGIES SHEET 7 OF 8

PROJECT NUMBER
950829

DATE
29/04/2022

SCALE@ A1:
1 : 100

DRAWN/CHECKED:
Author/Checker

STATUS CODE: DRAWING NUMBER REVISION
S2 P-1043 P1

Henry J Lyons

Architecture + Interiors
henrylyons.com

+353 1 888 3333
info@henrylyons.com

51-54 Pearse Street
Dublin D02 KA66