




1 **TH TYPE 1h (GF)**
 1 : 100
 1B2P
 57.8m² - Area
 8.4m² - Private Amenity
 66.2m² - TOTAL AREA

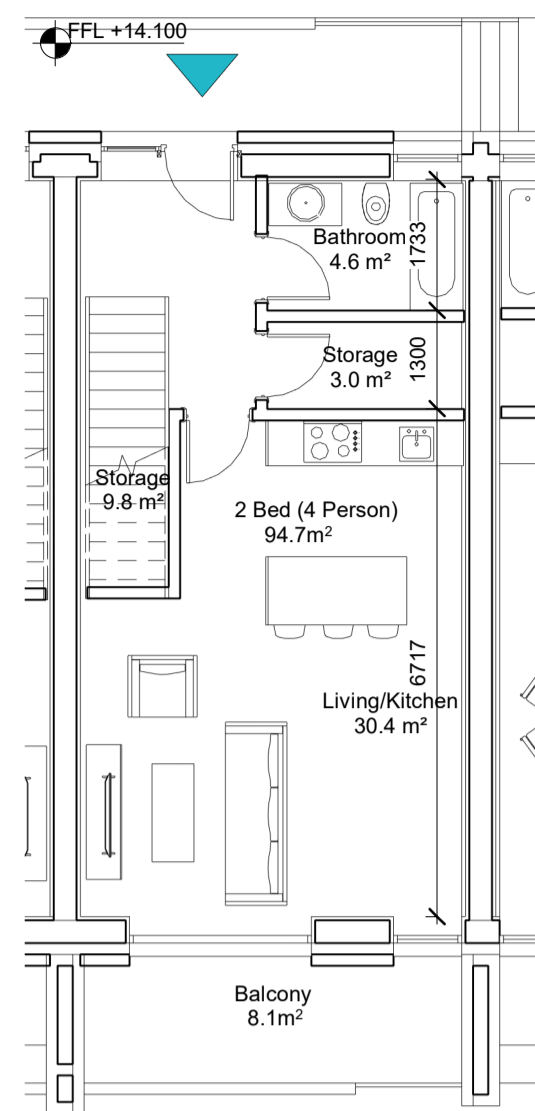


2 **TH TYPE 2h (Lv01)**
 1 : 100
 2B4P
 94.7m² - Area
 8.1m² - Private Amenity
 102.8m² - TOTAL AREA

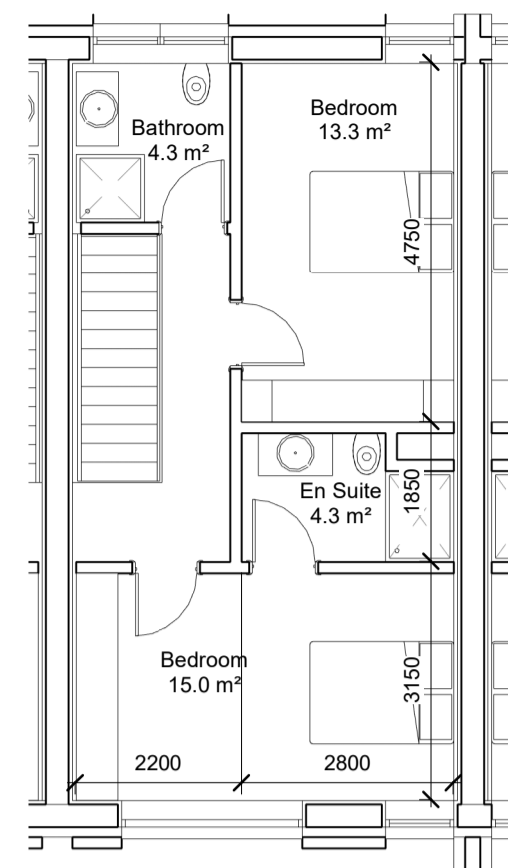


3 **TH TYPE 2h (Lv02)**
 1 : 100

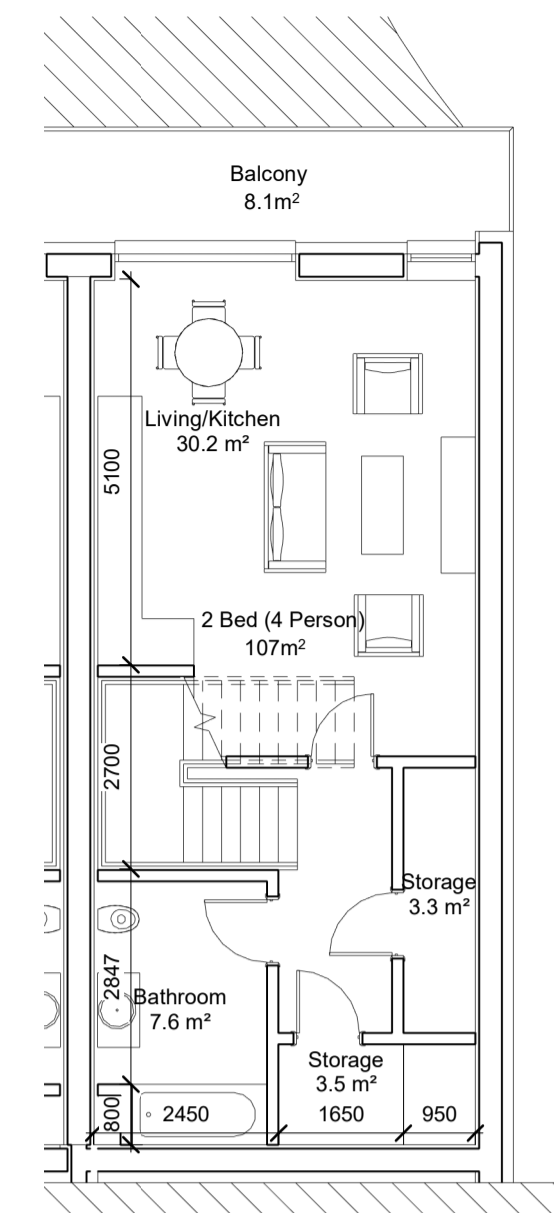


4 **TH TYPE 3h (LG)**
 1 : 100
 2B4P
 107m² - Area
 8.1m² - Private Amenity
 115.8m² - TOTAL AREA

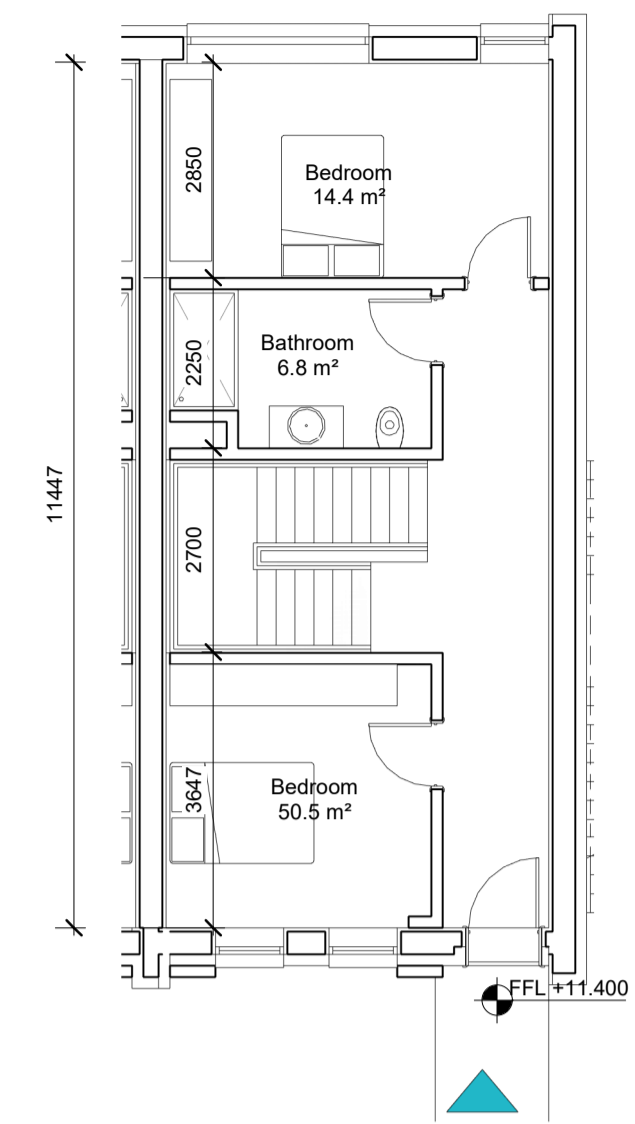


5 **TH TYPE 3h (GF)**
 1 : 100

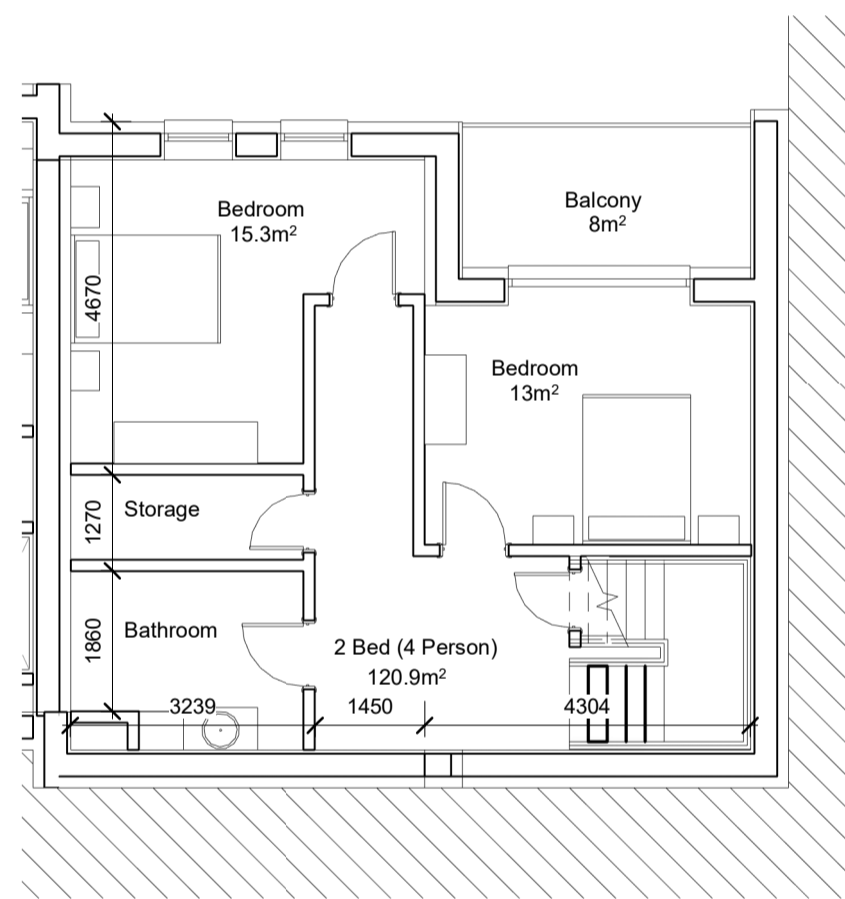


6 **TH TYPE 4h (LG)**
 1 : 100
 2B4P
 120.9m² - Area
 16m² - Private Amenity
 138.9m² - TOTAL AREA

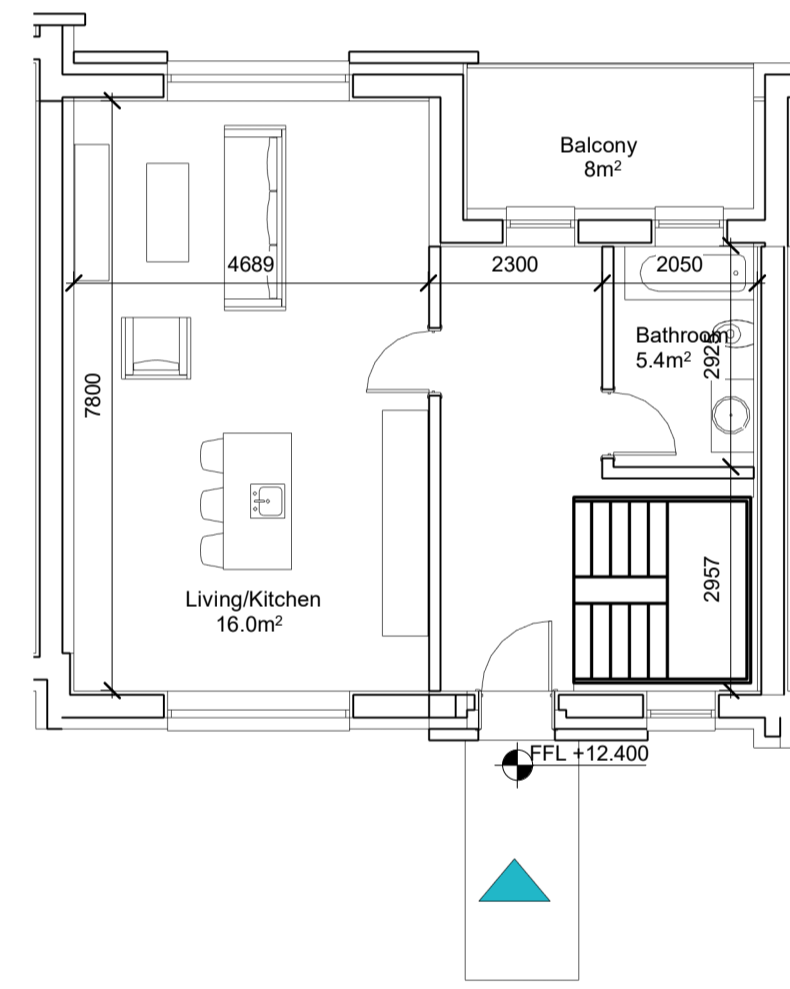


7 **TH TYPE 4h (GF)**
 1 : 100

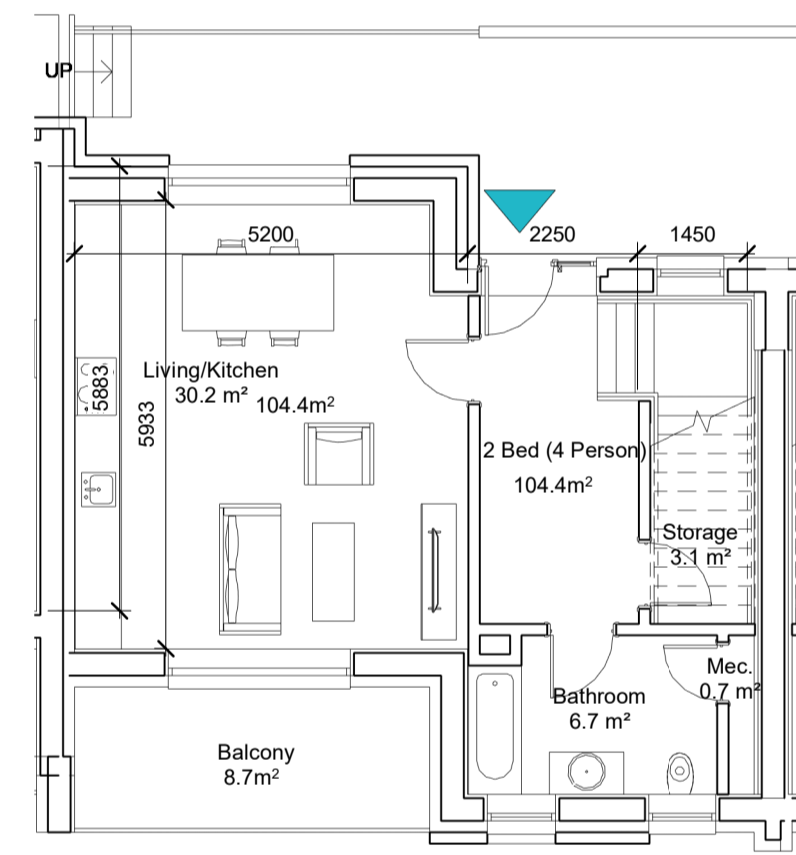


8 **TH TYPE 5h (Lv01)**
 1 : 100
 2B4P
 104.4m² - Area
 8.7m² - Private Amenity
 113.1m² - TOTAL AREA

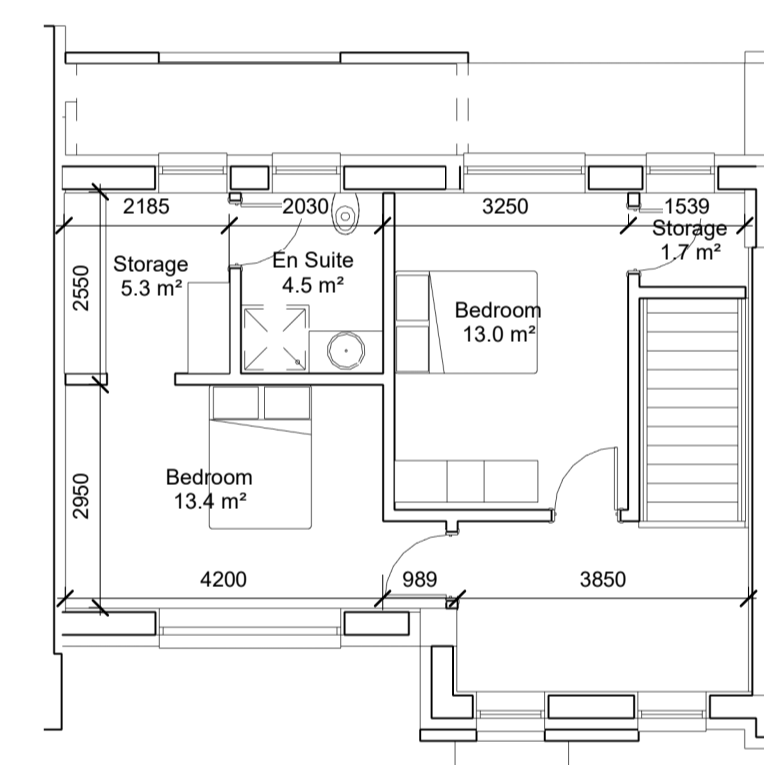


9 **TH TYPE 5h (Lv02)**
 1 : 100

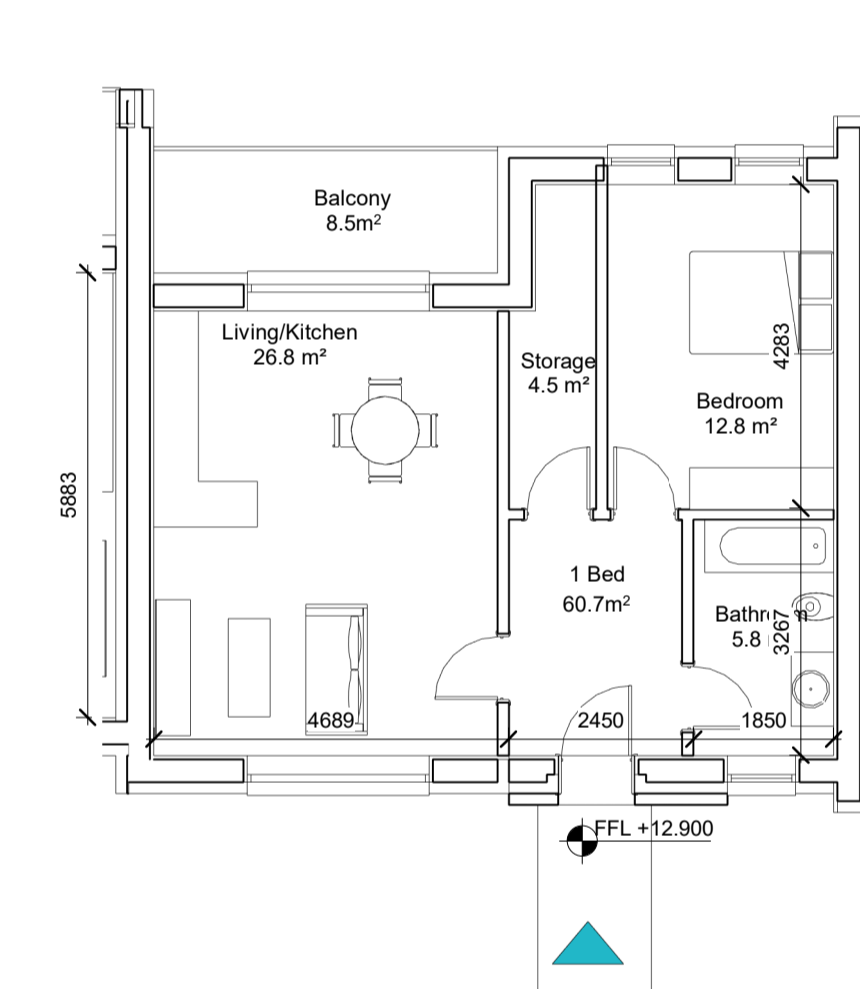


10 **TH TYPE 6h (GF)**
 1 : 100
 1B2P
 60.7m² - Area
 8.5m² - Private Amenity
 69.2m² - TOTAL AREA

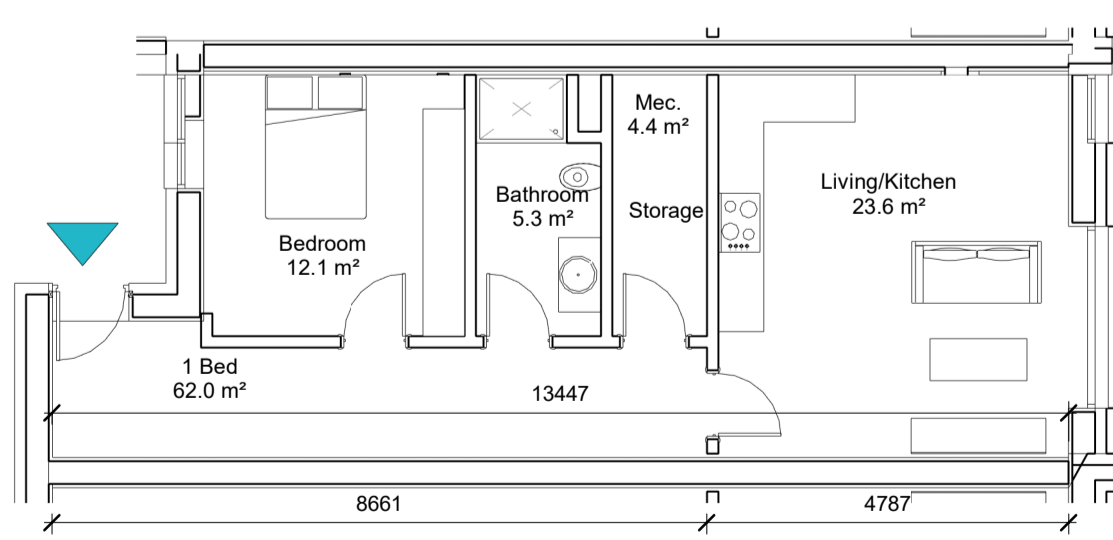

11 **TH TYPE 7h (GF)**
 1 : 100
 1B2P
 61.4m² - Area
 11.9m² - Private Amenity
 73.3m² - TOTAL AREA

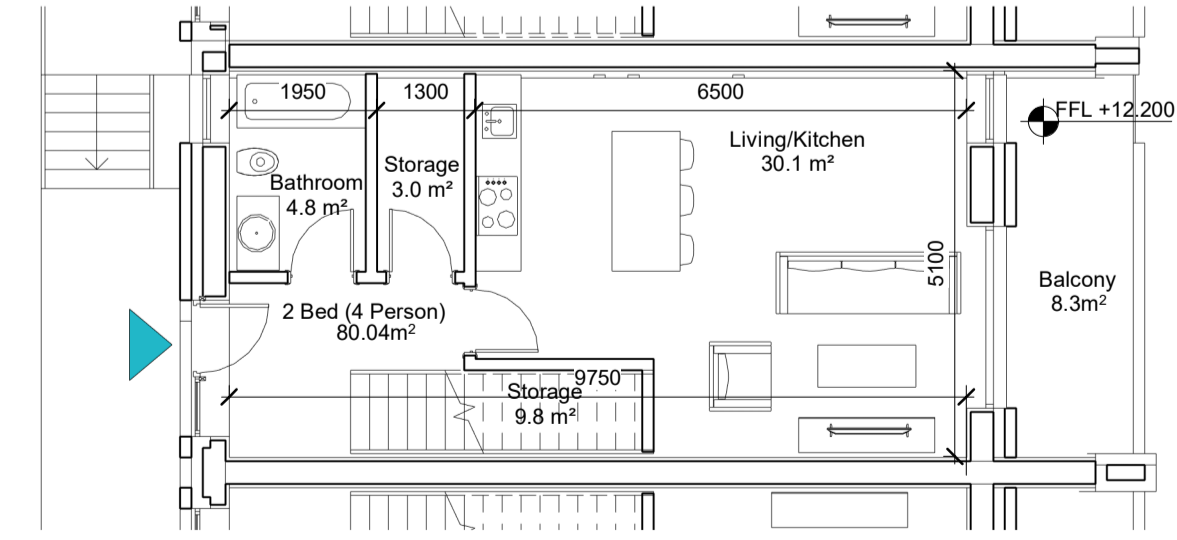

12 **TH TYPE 8h (Lv01)**
 1 : 100
 2B4P
 80.4m² - Area
 8.3m² - Private Amenity
 88.7m² - TOTAL AREA

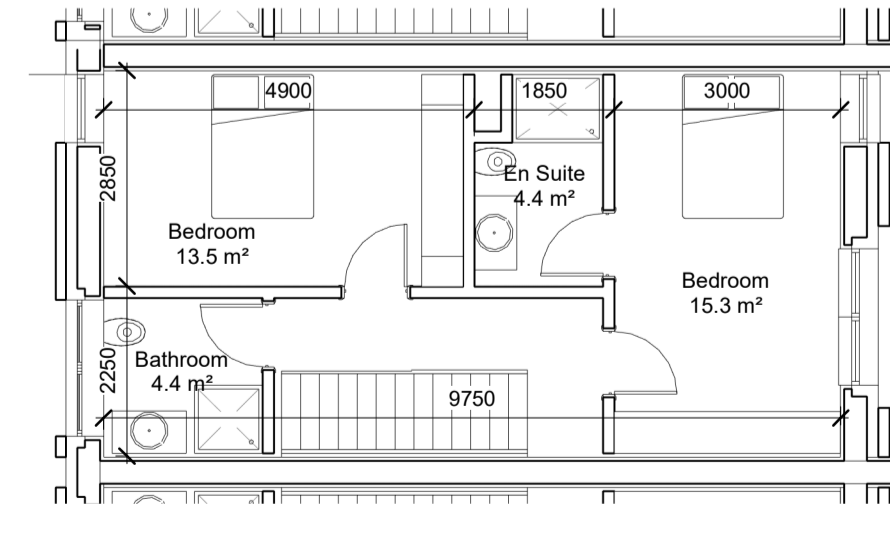

13 **TH TYPE 8h (Lv02)**
 1 : 100

REV	DATE	DESCRIPTION	CKH	DRN
P1	05/05/2022	PLANNING	KMM	NL

STATUS CODE DESCRIPTION
ISSUED FOR PLANNING APPROVAL

CLIENT
RESIDE INVESTMENTS LTD.

PROJECT
CARRIGALINE SHD

DRAWING
PROPOSED UNIT TYPOLOGIES SHEET 8 OF 8

PROJECT NUMBER	DATE	STATUS CODE	DRAWING NUMBER	REVISION
950829	04/29/22	A1	P -1044	P1