

MAIN PUBLIC PLAZA

BLOCK 01

PEDESTRIAN WALKWAY

TOWN HOUSES

1 **GA - ELEVATION - WEST**
 1 : 200




MAIN PUBLIC PLAZA

BLOCK 02

PEDESTRIAN WALKWAY

2 **GA - ELEVATION - WEST (PODIUM)**
 1 : 200

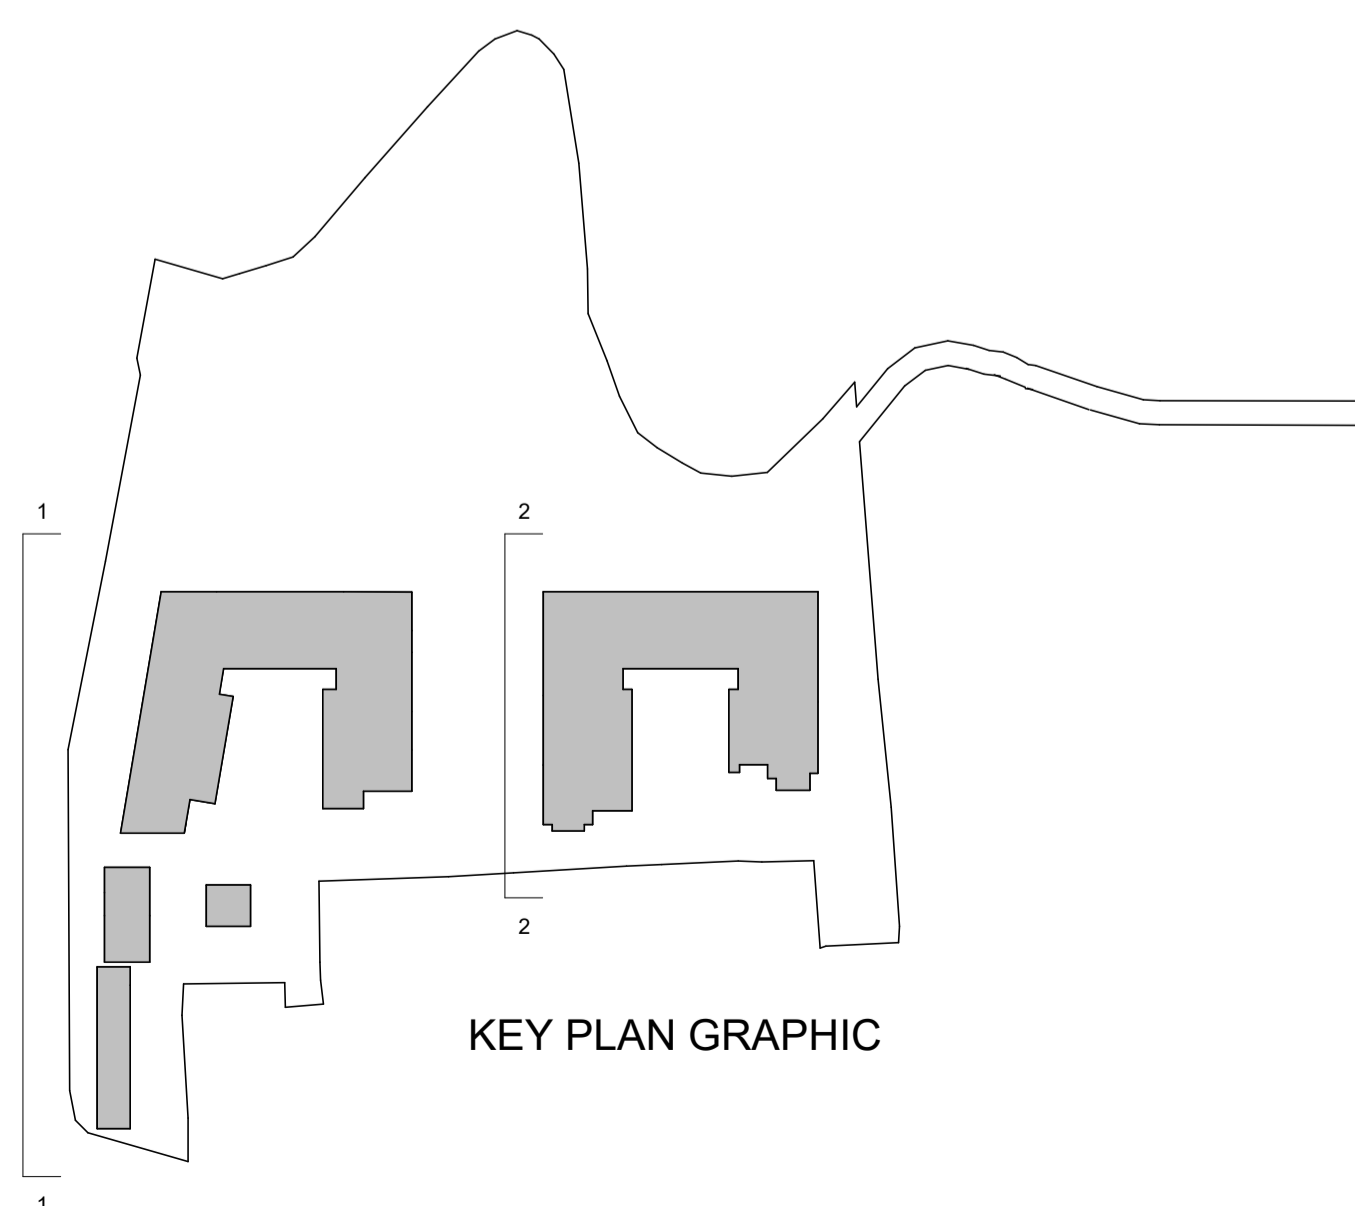

KEY PLAN GRAPHIC

MATERIAL LEGEND

1. Reconstituted / natural stone cladding - limestone or similar in dark grey colour
2. Brick cladding - stretched bond in buff colour
3. Powder coated metal balustrades / screens - green/grey colour
4. Reconstituted / natural stone cladding - light grey colour
5. Metal cladding system with standing seam - natural zinc or similar
6. Hit and miss brick facade
7. Powder coated aluminium louvres
8. Brick textured facade

| | | | | |
|--|--|--|--|--|
| | | | | |
| | | | | |
|-----|------------|-------------|-----|-----|
| P1 | 05/05/2022 | PLANNING | KMM | NL |
| REV | DATE | DESCRIPTION | CKH | DRN |

STATUS CODE DESCRIPTION

SUITABLE FOR INFORMATION

CLIENT
RESIDE INVESTMENTS LTD.

PROJECT
CARRIGLINE SHD

DRAWING
WEST ELEVATION

PROJECT NUMBER: 950829 DATE: 29/04/2022

SCALE@ A1: As indicated DRAWN/CHECKED: HLJ/KMM

STATUS CODE: S2 DRAWING NUMBER: P-2002 REVISION: P1

Henry J Lyons