


**PART V ALLOCATION**

**TOTAL: 23 UNITS**  
 1 BED: 6  
 2 BED (3 PER): 6  
 2 BED (4 PER): 10  
 3 BED: 1

**1 GA - LV02 - PART V ALLOCATION - 9 UNITS**  
 1 : 250

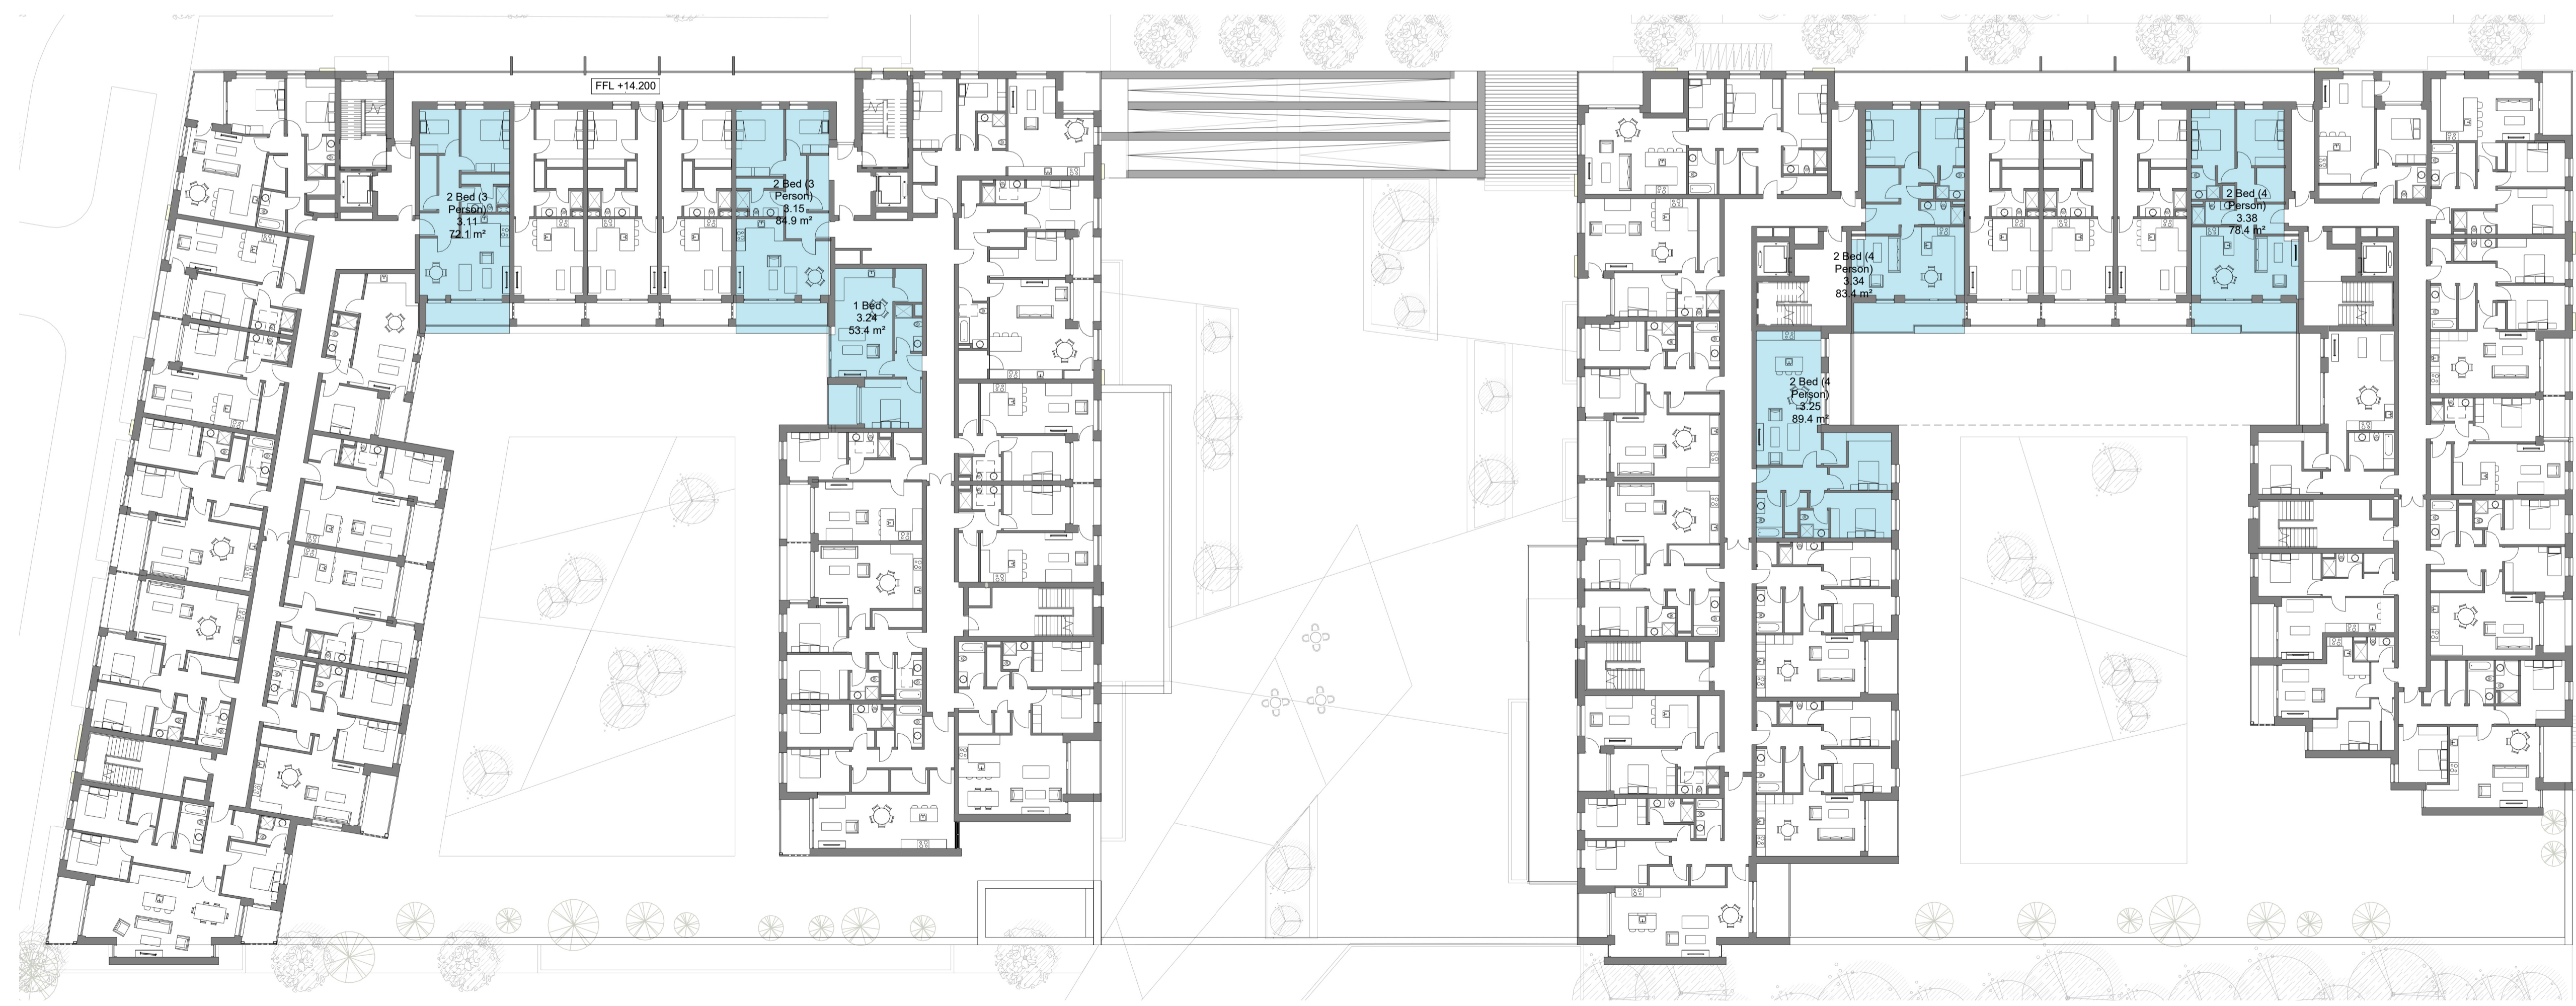

**2 GA - LV03 - PART V ALLOCATION - 6 UNITS**  
 1 : 250

REV	DATE	DESCRIPTION	CKH	DRN
P1	29/04/2022	PLANNING	KMM	NL

**SUITABLE FOR INFORMATION**

CLIENT  
**RESIDE INVESTMENTS LTD.**

PROJECT  
**CARRIGALINE SHD**

DRAWING  
**PART V ALLOCATION (1 OF 2)**

PROJECT NUMBER  
 950829

DATE  
 29/04/2022

SCALE@ A1:  
 As indicated

DRAWN/CHECKED:  
 HLJ/KMM

STATUS CODE:	DRAWING NUMBER	REVISION
S2	P-1050	P1

**Henry J Lyons**