




APPENDIX 7

DETAILED DESIGN DRAWINGS

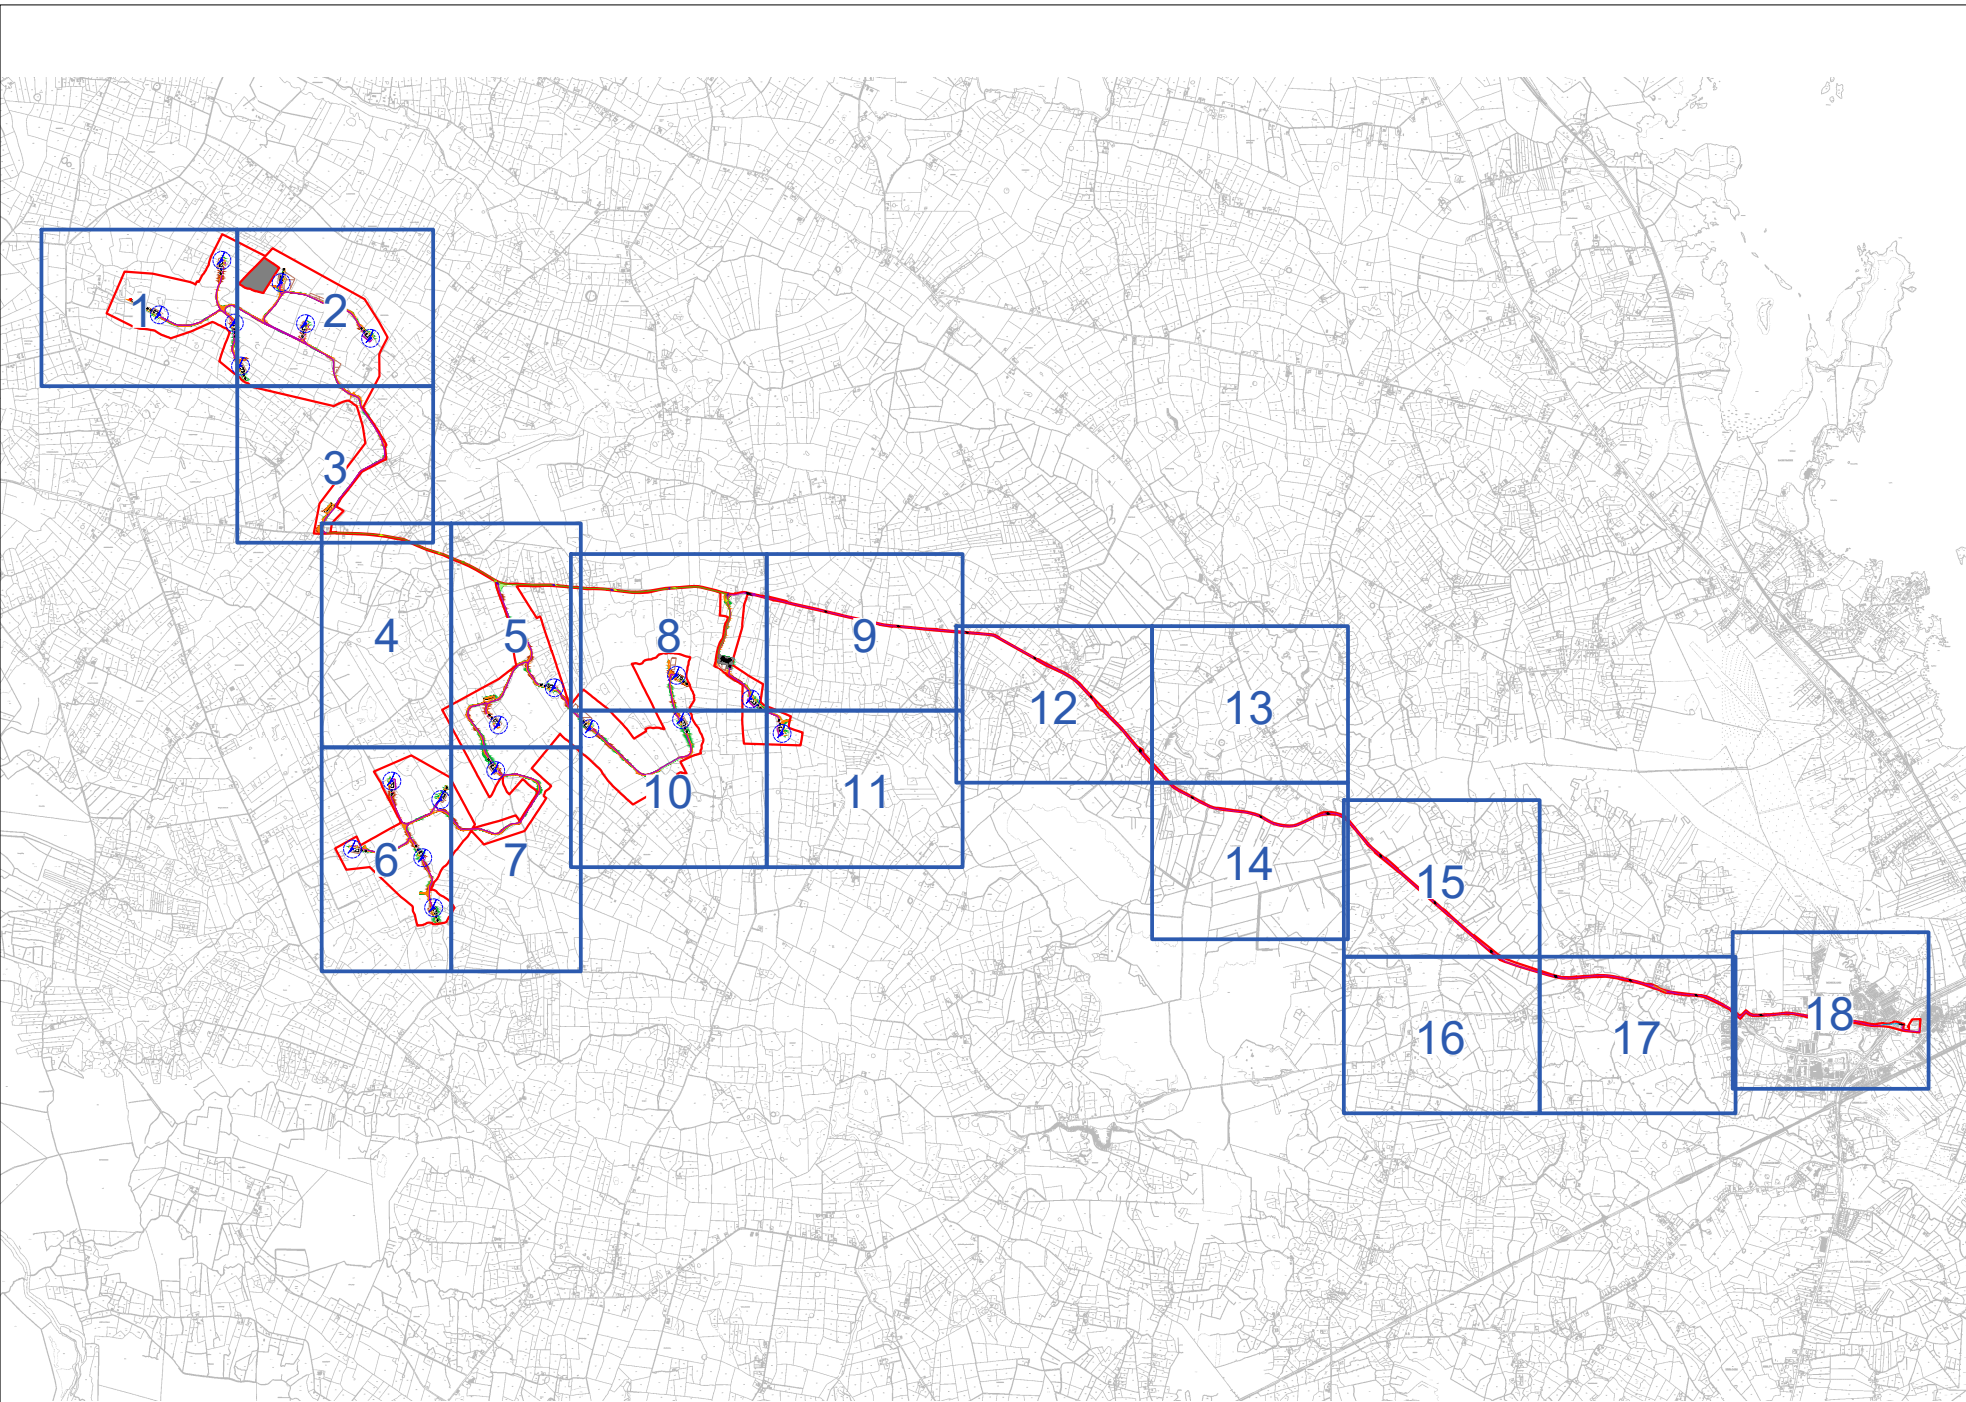

Project Design Drawing Notes

1. Drawings issued are for planning application purposes only.
2. Drawings not to be used for construction/contract conditions.
3. Copyright, all rights reserved. No part herewith may be copied or reproduced partially or wholly in any form whatsoever without the prior notice of the copyright owner McCarthy Keville O'Sullivan.
4. Do not scale off this drawing. Figured metric dimensions only should be taken off this drawing.
5. All contractors, whether main or sub-contractors, must visit the site and are responsible for taking and checking any and all dimensions and levels that relate to the works.
6. The use of or reliance upon this drawing shall be deemed to be acceptance of these conditions of use unless otherwise agreed in writing, such written agreement to be sought from and issued by the copyright holder to the use or reliance upon this drawing.
7. Layout plans show typical Turbine rotor diameter as per turbine drawing.
8. Final levels may vary depending on local ground conditions.

Drawing Legend

- Planning Application Boundary
- Existing Road to be Upgraded
- Proposed Road
- Internal Electrical Cabling Trench
- 110kV Cable Route
- IPP Cabling
- N6 HDD
- Joint Bay - 110kV
- Joint Bay Array North
- Joint Bay Array South
- Potential HDD
- Soft Levelled Area
- Crane Pad Hardstanding Area
- Turbine Foundation
- Turbine Sweep Area
- Area not Forming Part of Application
- Spot Storage
- Cut
- Fill



Site Layout Key Plan (1:2,500)


PROJECT TITLE: **Seven Hills Wind Farm,
Co. Roscommon**

DRAWING BY: **Joseph O'Brien** CHECKED BY: **Meabhann Crowley**

PROJECT NO: **190907** DRAWING NO: **190907 - 10**

SCALE: **1:25,000 @ A1** DATE: **03.06.2022**

JOB SHEET NO: 2062, 2063, 2064, 395

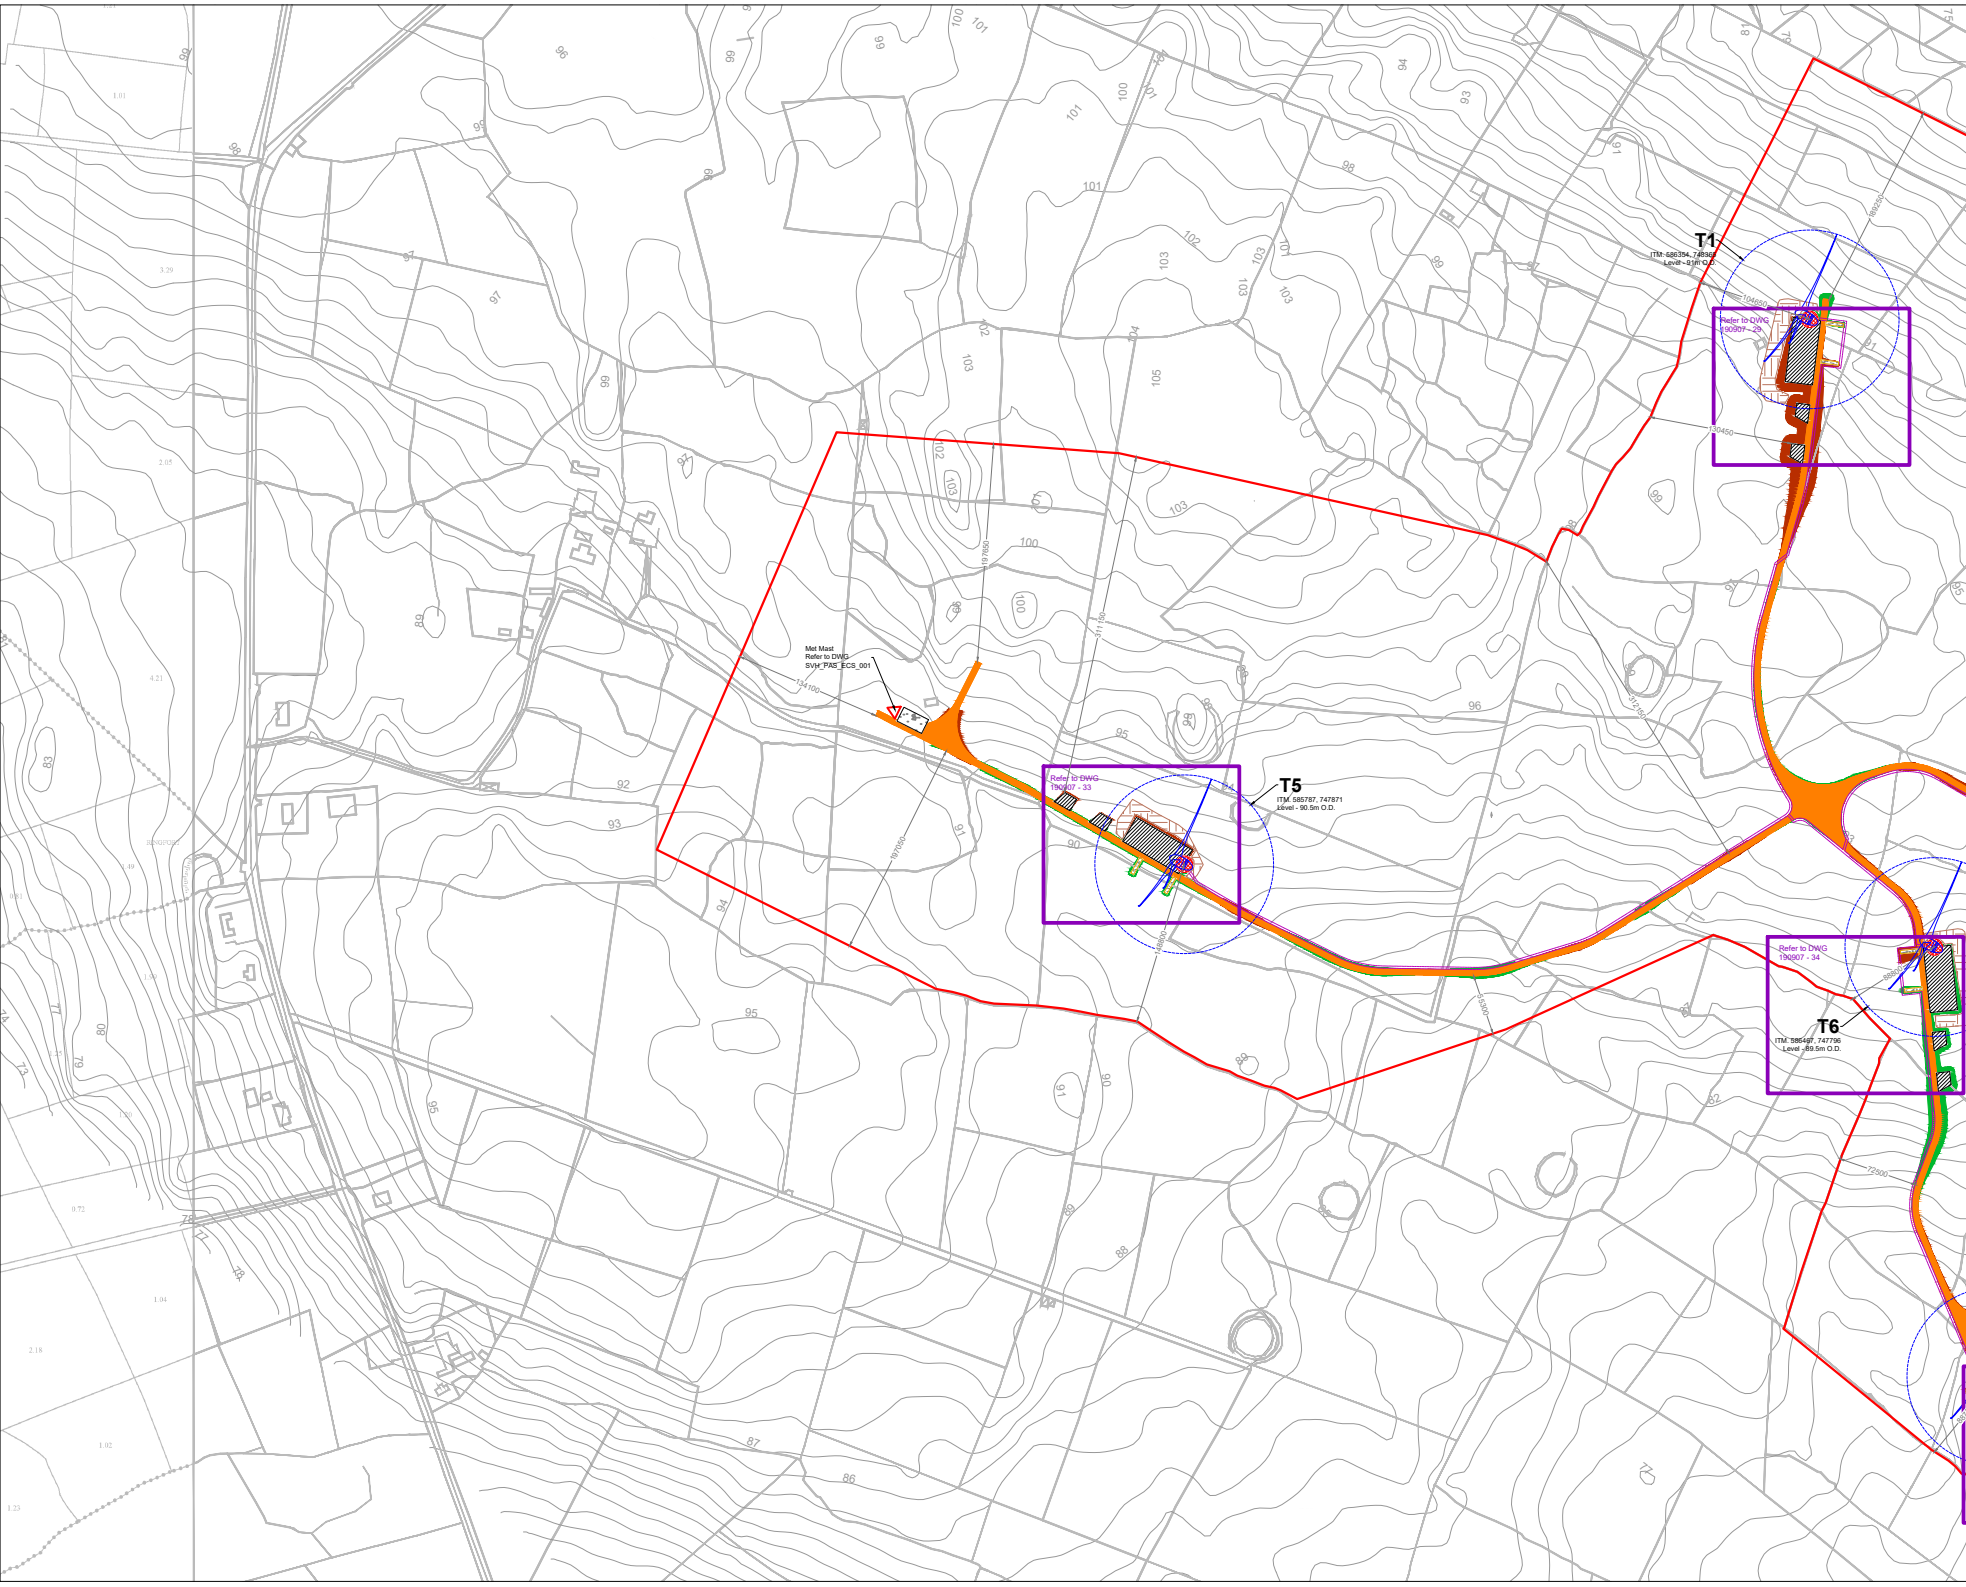

- Project Design Drawing Notes**
1. Drawings issued are for planning application purposes only.
 2. Drawings not to be used for construction/contract conditions.
 3. Copyright, all rights reserved. No part herewith may be copied or reproduced partially or wholly in any form whatsoever without the prior notice of the copyright owner McCarthy Keville O'Sullivan.
 4. Do not scale off this drawing. Figured metric dimensions only should be taken off this drawing.
 5. All contractors, whether main or sub-contractors, must visit the site and are responsible for taking and checking any and all dimensions and levels that relate to the works.
 6. The use of or reliance upon this drawing shall be deemed to be acceptance of these conditions of use unless otherwise agreed in writing, such written agreement to be sought from and issued by the copyright holder to the use or reliance upon this drawing.
 7. Layout plans show typical Turbine rotor diameter as per turbine drawing.
 8. Final levels may vary depending on local ground conditions.

Drawing Legend

- Planning Application Boundary
- Proposed Road
- Internal Electrical Cabling Trench
- Soft Levelled Area
- Crane Pad Hardstanding Area
- Turbine Foundation
- Turbine Sweep Area
- Spoil Storage
- Cut
- Fill



Site Layout Plan Sheet 1 of 18


Seven Hills Wind Farm, Co. Roscommon

DRAWING BY: Joseph O'Brien	CHECKED BY: Meabhann Crowe
PROJECT No: 190907	DRAWING No: 190907 - 11
SCALE: 1:2,500 @ A1	DATE: 03.06.2022

JOB SHEET: 2062, 2063, 2064, 2103



MKO
Planning and
Environmental
Consultants
Tuam Road, Galway
Ireland H91 VW84
+353 (0) 91 725611
email: info@www.mkoireland.ie
Website: www.mkoireland.ie

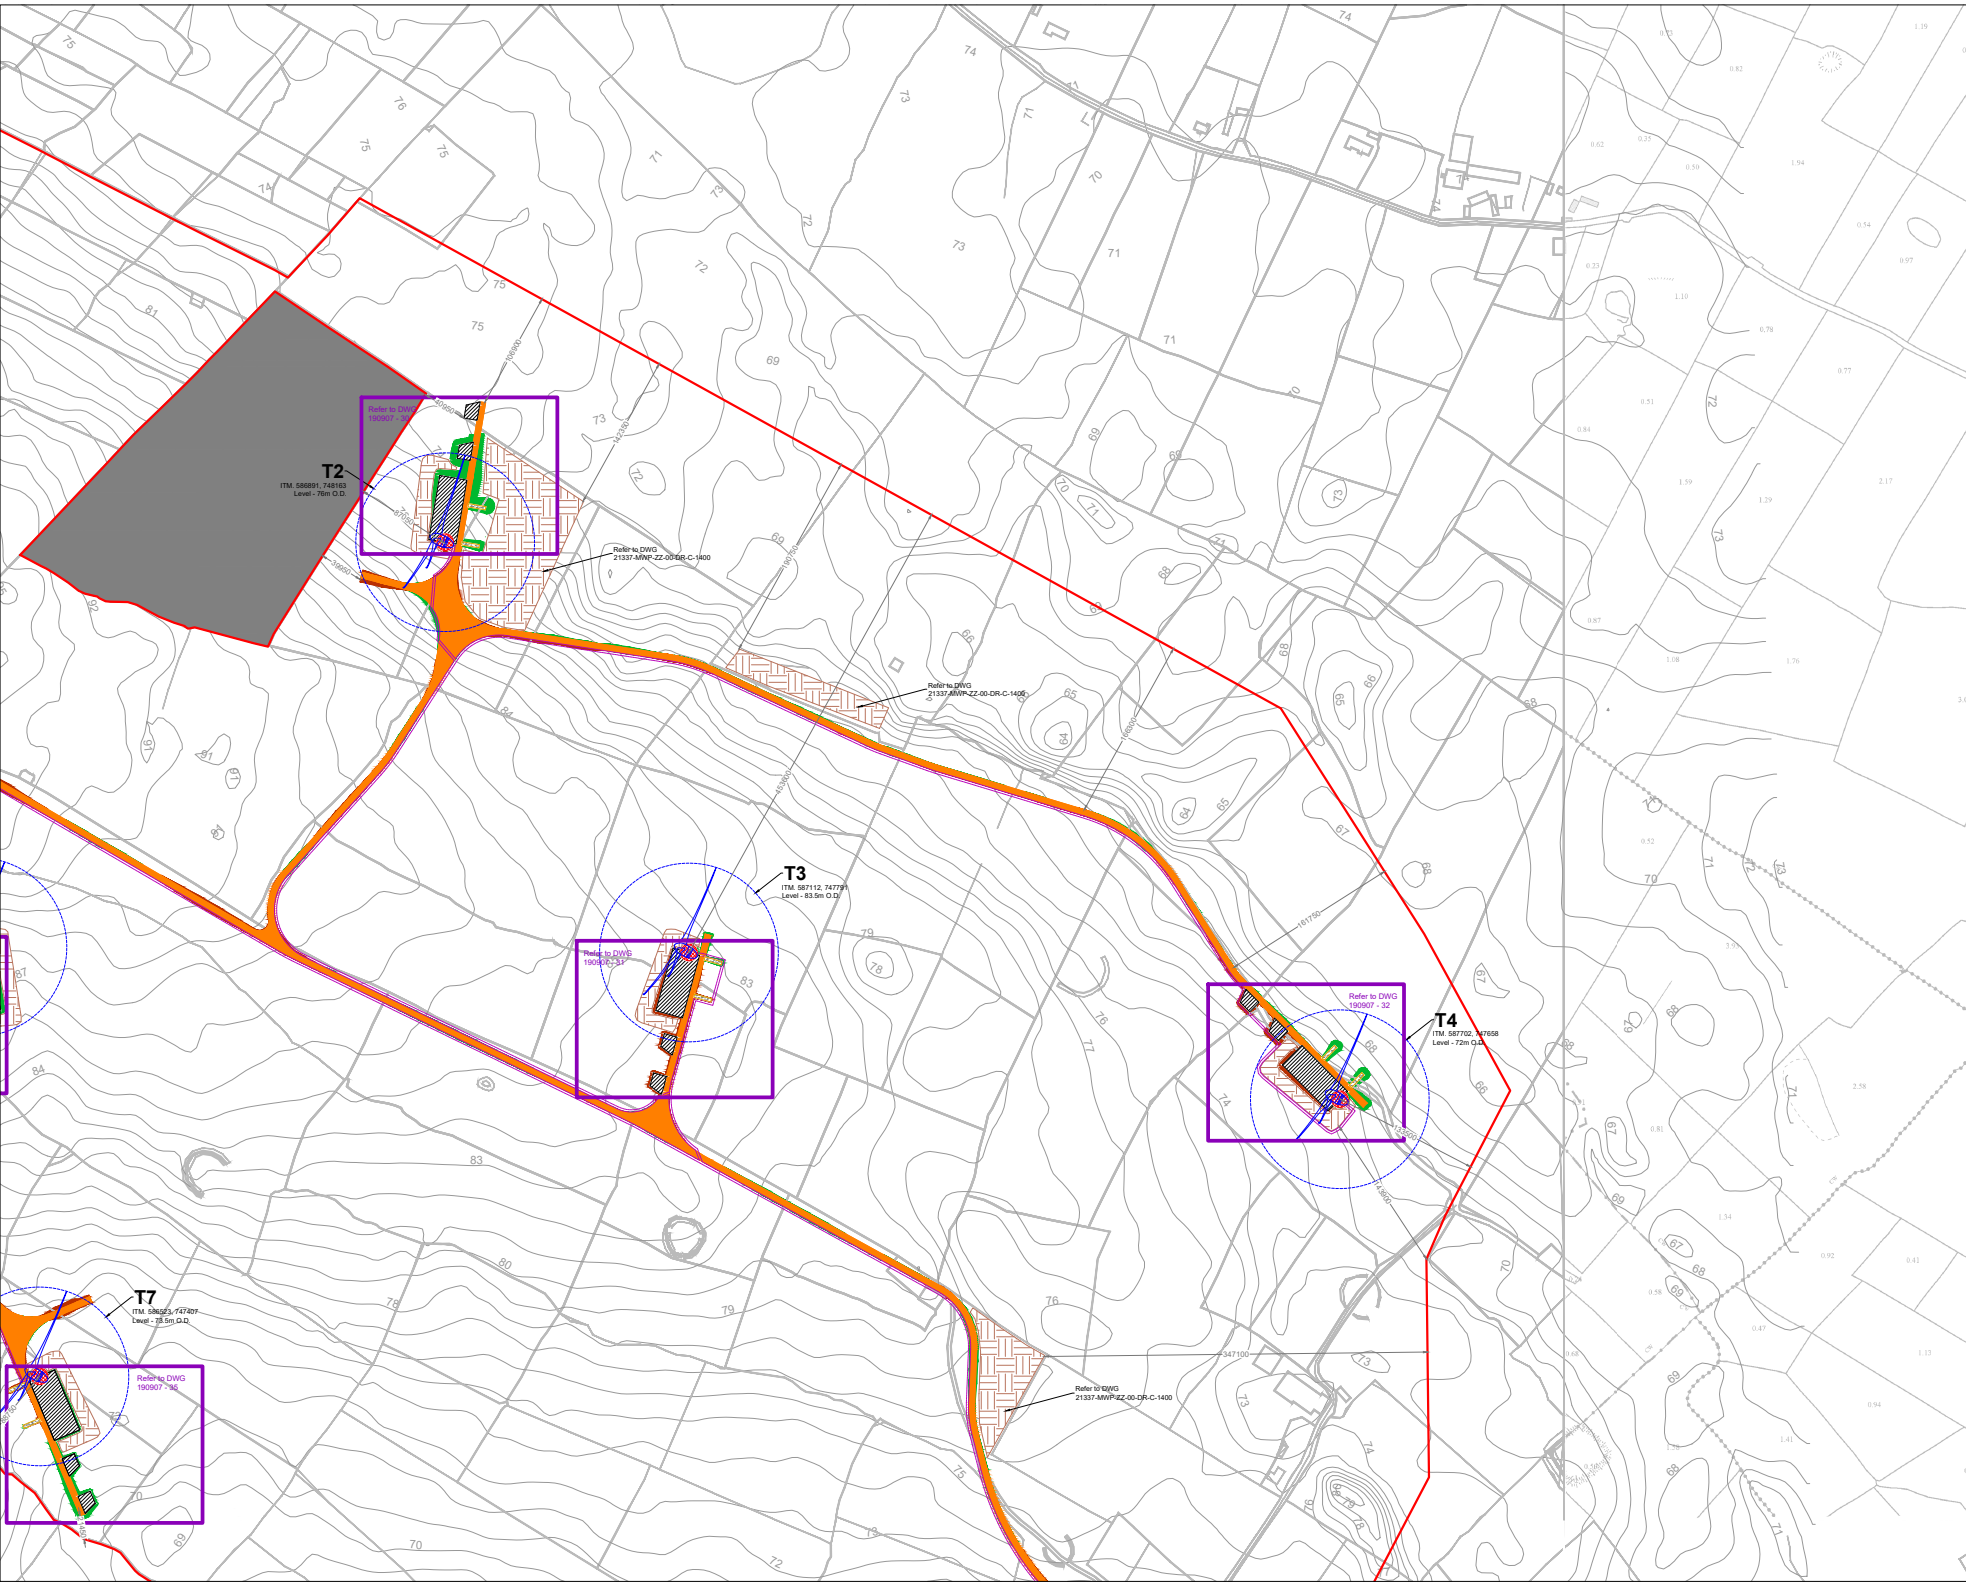

- Project Design Drawing Notes**
1. Drawings issued are for planning application purposes only.
 2. Drawings not to be used for construction/contract conditions.
 3. Copyright, all rights reserved. No part herewith may be copied or reproduced partially or wholly in any form whatsoever without the prior notice of the copyright owner McCarthy Keville O'Sullivan.
 4. Do not scale off this drawing. Figured metric dimensions only should be taken off this drawing.
 5. All contractors, whether main or sub-contractors, must visit the site and site responsible for taking and checking any and all dimensions and levels that relate to the works.
 6. The use of or reliance upon this drawing shall be deemed to be acceptance of these conditions of use unless otherwise agreed in writing, such written agreement to be sought from and issued by the copyright holder to the use or reliance upon this drawing.
 7. Layout plans show typical Turbine rotor diameter as per turbine drawing.
 8. Final levels may vary depending on local ground conditions.

Drawing Legend

- Planning Application Boundary
- Proposed Road
- Internal Electrical Cabling Trench
- Soft Levelled Area
- Crane Pad Hardstanding Area
- Turbine Foundation
- Turbine Sweep Area
- Spoil Storage
- Cut
- Fill
- Area not Forming Part of Application




Site Layout Plan Sheet 2 of 18

Project Title: Seven Hills Wind Farm, Co. Roscommon

DRAWING BY: Joseph O'Brien	CHECKED BY: Meabhann Crowley
PROJECT No: 190907	DRAWING No: 190907 - 12
SCALE: 1:2,500 @ A1	DATE: 03.06.2022

JOB SHEET No: 2062, 2063, 2064, 2103

MKO
Planning and Environmental Consultants
Tuam Road, Galway
Ireland H91 VW84
+353 (0) 91 725611
email: info@www.mkoireland.ie
Website: www.mkoireland.ie

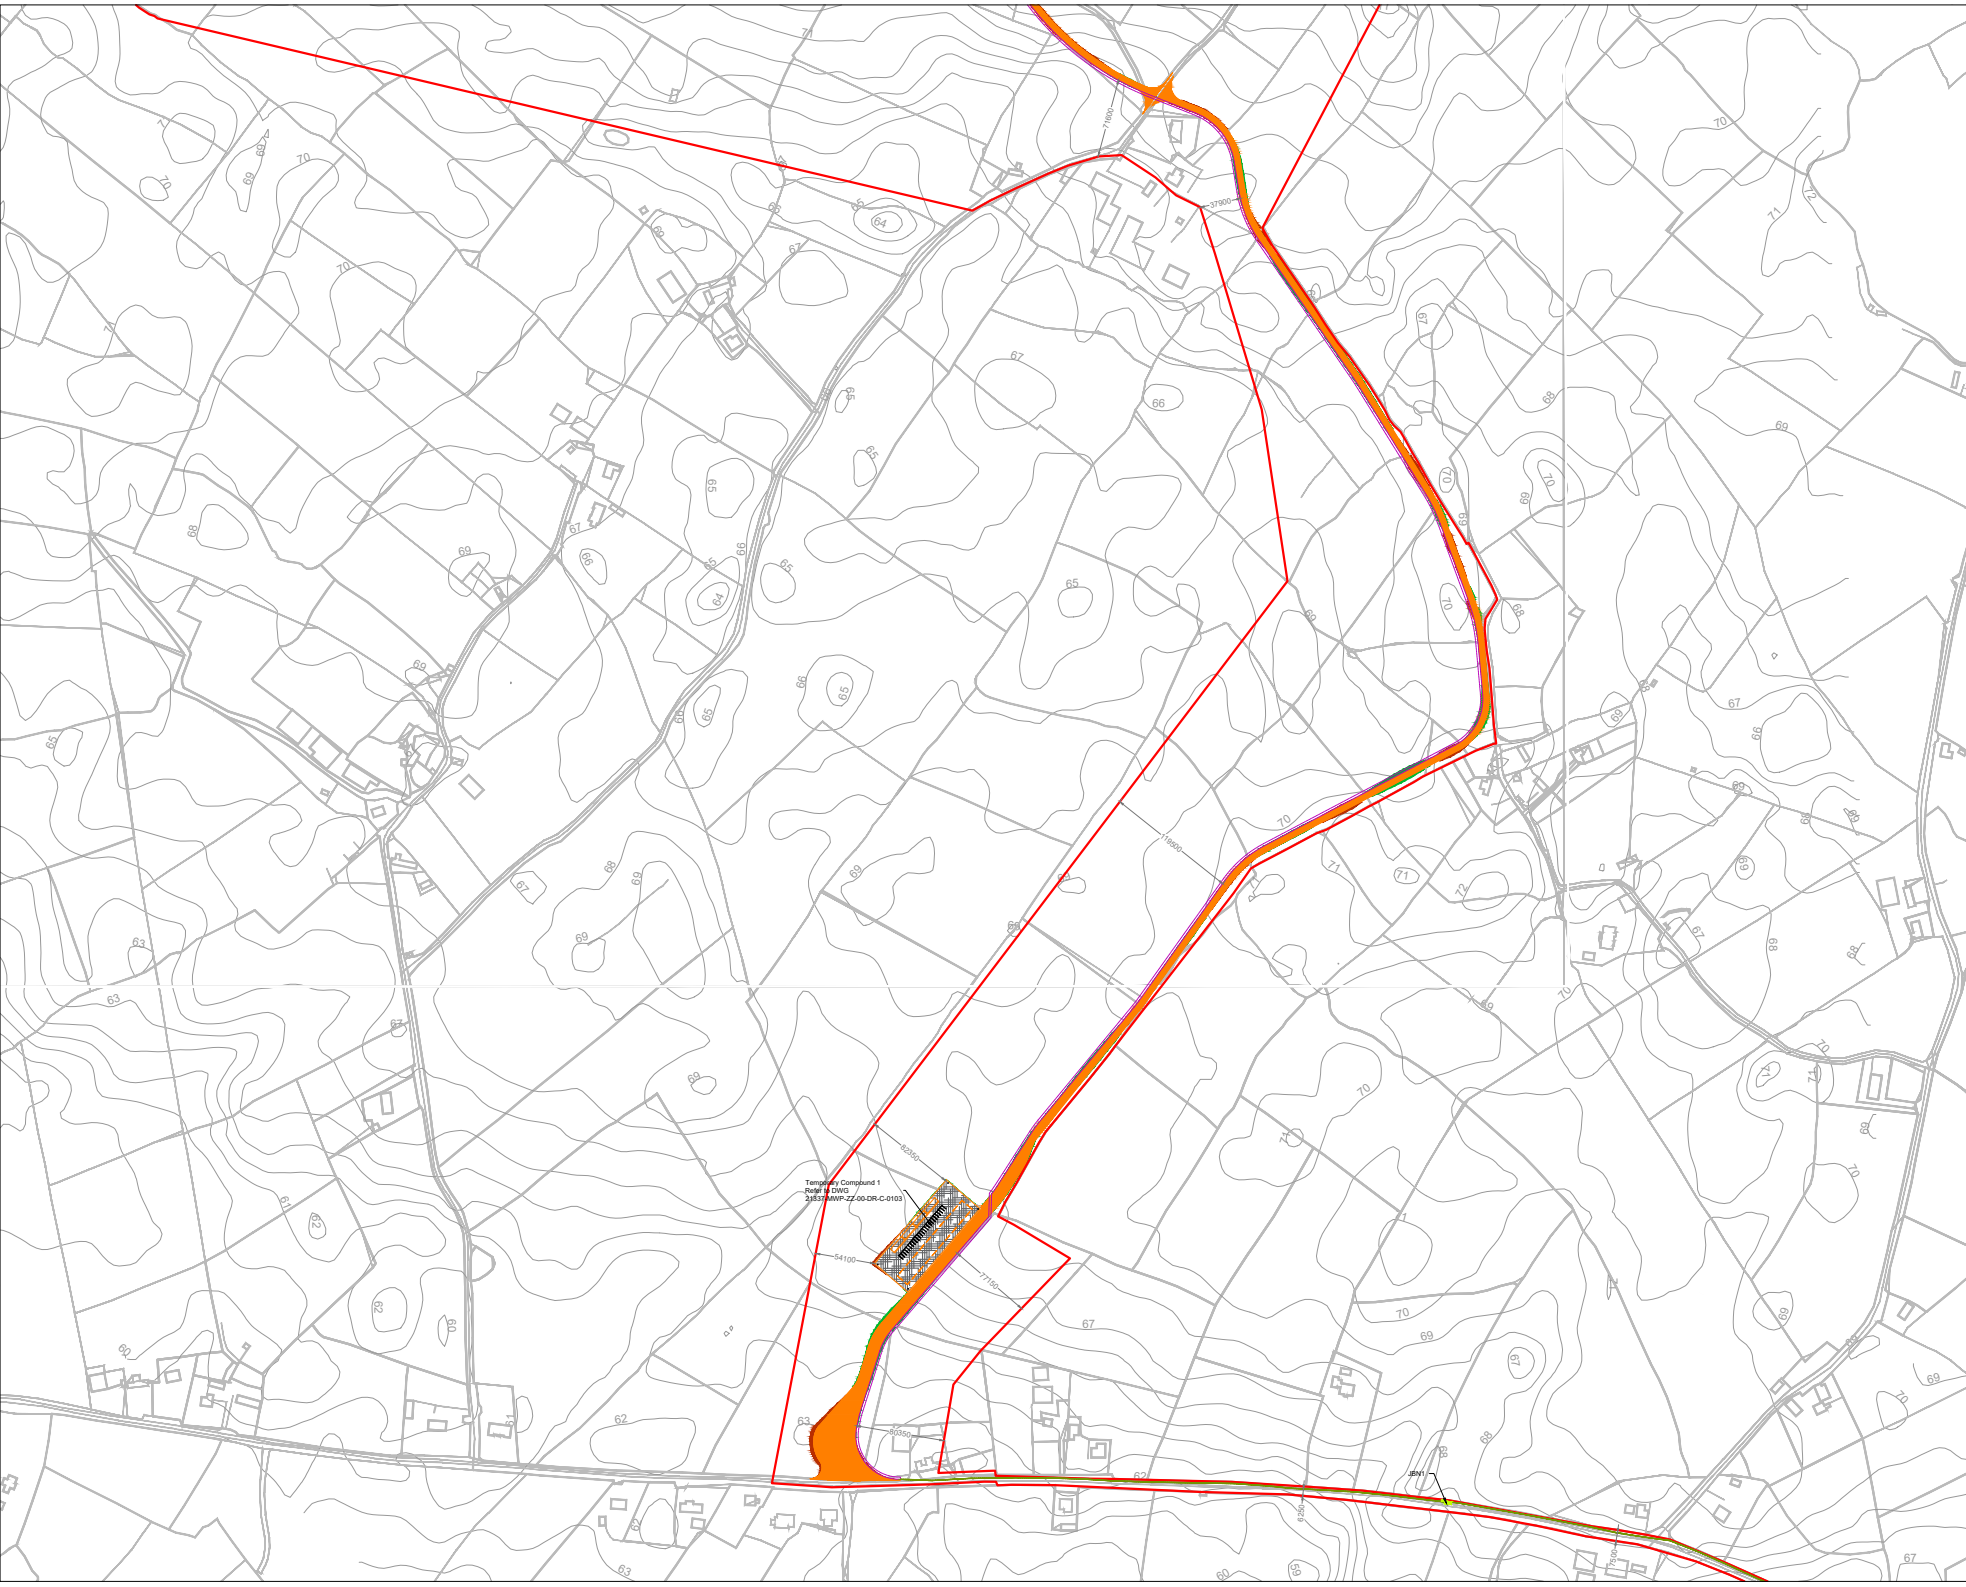

- Project Design Drawing Notes**
1. Drawings issued are for planning application purposes only.
 2. Drawings not to be used for construction/contract conditions.
 3. Copyright, all rights reserved. No part herewith may be copied or reproduced partially or wholly in any form whatsoever without the prior notice of the copyright owner McCarthy Keville O'Sullivan.
 4. Do not scale off this drawing. Figured metric dimensions only should be taken off this drawing.
 5. All contractors, whether main or sub-contractors, must visit the site and are responsible for taking and checking any and all dimensions and levels that relate to the works.
 6. The use of or reliance upon this drawing shall be deemed to be acceptance of these conditions of use unless otherwise agreed in writing, such written agreement to be sought from and issued by the copyright holder to the use or reliance upon this drawing.
 7. Layout plans show typical Turbine rotor diameter as per turbine drawing.
 8. Final levels may vary depending on local ground conditions.

Drawing Legend

- Planning Application Boundary
- Proposed Road
- Internal Electrical Cabling Trench
- IPP Cabling
- Joint Bay Array North
- Cut
- Fill




Site Layout Plan Sheet 3 of 18

Seven Hills Wind Farm, Co. Roscommon

DRAWING BY: Joseph O'Brien	CHECKED BY: Meabhann Crowe
PROJECT NO: 190907	DRAWING NO: 190907 - 13
SCALE: 1:2,500 @ A1	DATE: 03.06.2022

OR SHEET: 2062, 2063, 2064, 2103

MKO
Planning and Environmental Consultants
Tuam Road, Galway
Ireland H91 VW84
+353 (0) 91 725611
email: info@www.mkoireland.ie
Website: www.mkoireland.ie

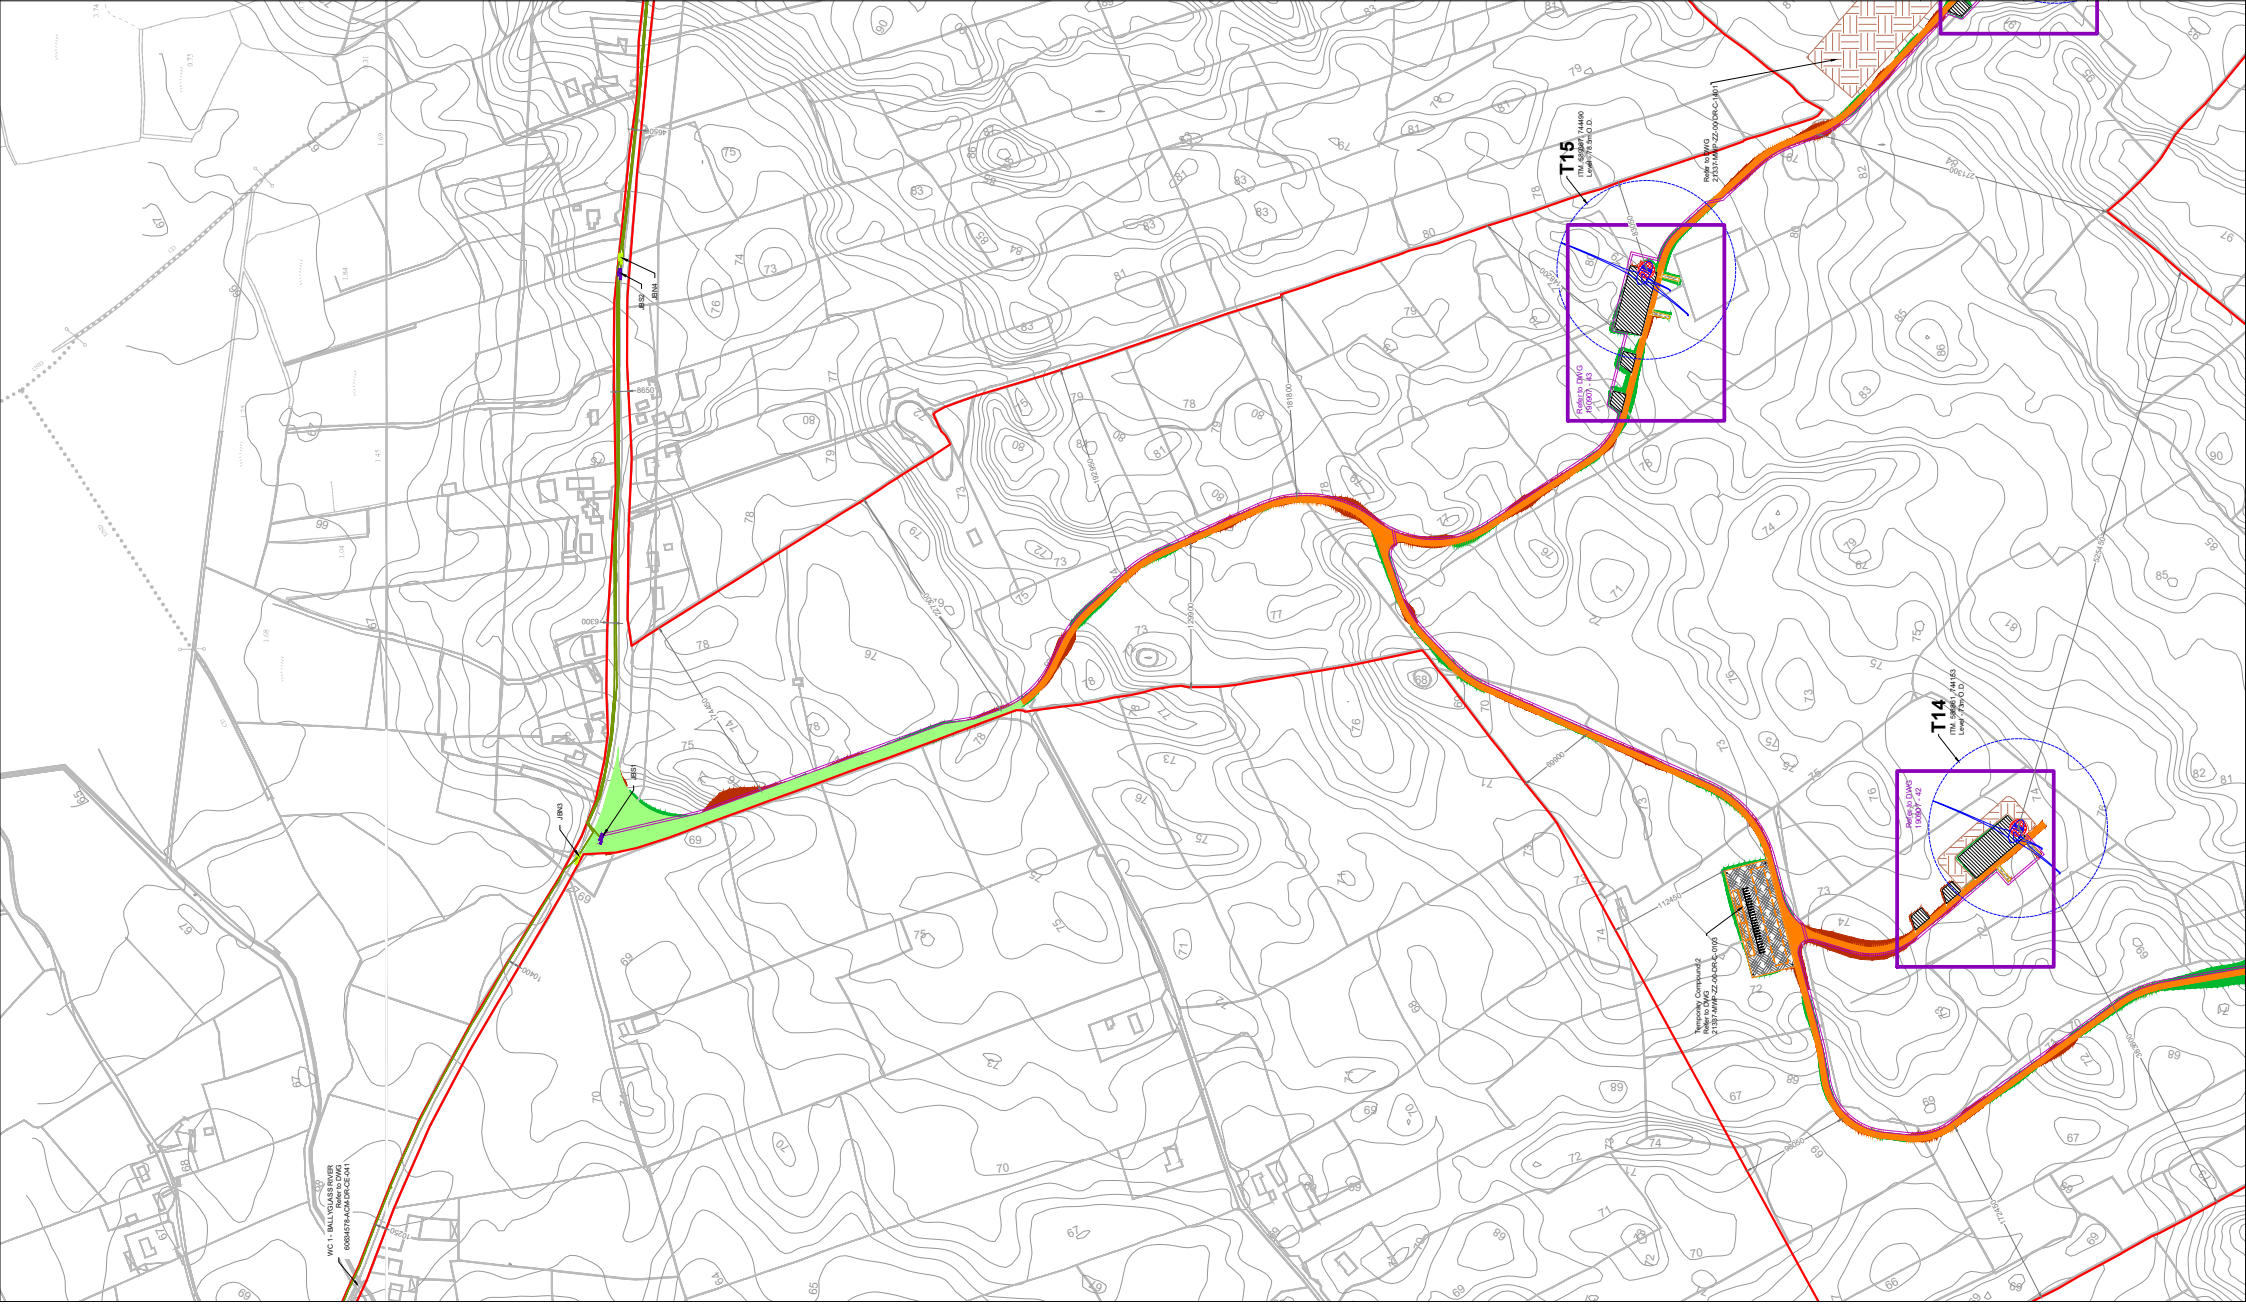

Project Design Drawing Notes

1. Drawings issued are for planning application purposes only.
2. Drawings not to be used for construction contract conditions.
3. Any use of the drawings for construction purposes is at the user's risk and without the approval of the copyright owner McCarthy Keville O'Sullivan.
4. Do not scale off this drawing. Figured metric dimensions only.
5. All contractors, whether main or sub-contractors, must visit the site and are responsible for taking and checking any and all dimensions and levels that relate to the works.
6. In the event of any discrepancy between the drawings and the site, the acceptance of these conditions of use unless otherwise agreed in writing, such written agreement to be sought from and issued by the copyright owner McCarthy Keville O'Sullivan.
7. Turbine foundations show typical Turbine rotor diameter as per turbine drawing.
8. Final levels may vary depending on local ground conditions.

Drawing Legend

- Planning Application Boundary
- Existing Road to be Upgraded
- Proposed Road
- Internal Electrical Cabling Trench
- IPP Cabling
- Joint Bay Array North
- Joint Bay Array South
- Soft Levelled Area
- Crawle Pad Handstanding Area
- Turbine Foundation
- Turbine Sweep Area
- Spill Storage
- Cut
- Fill



Site Layout Sheet
5 of 18


Sevan Hills Wind Farm,
Co. Roscommon

Client: Webbham Crowe
Project No: 190907
Scale: 1:2,500 @ A1
Date: 03.06.2022

MKO

Planning and
Environmental
Consultants

Team Road Gateway
Irish Road HSE W861
+353 (0)1 739811
Website: www.mkofireland.ie

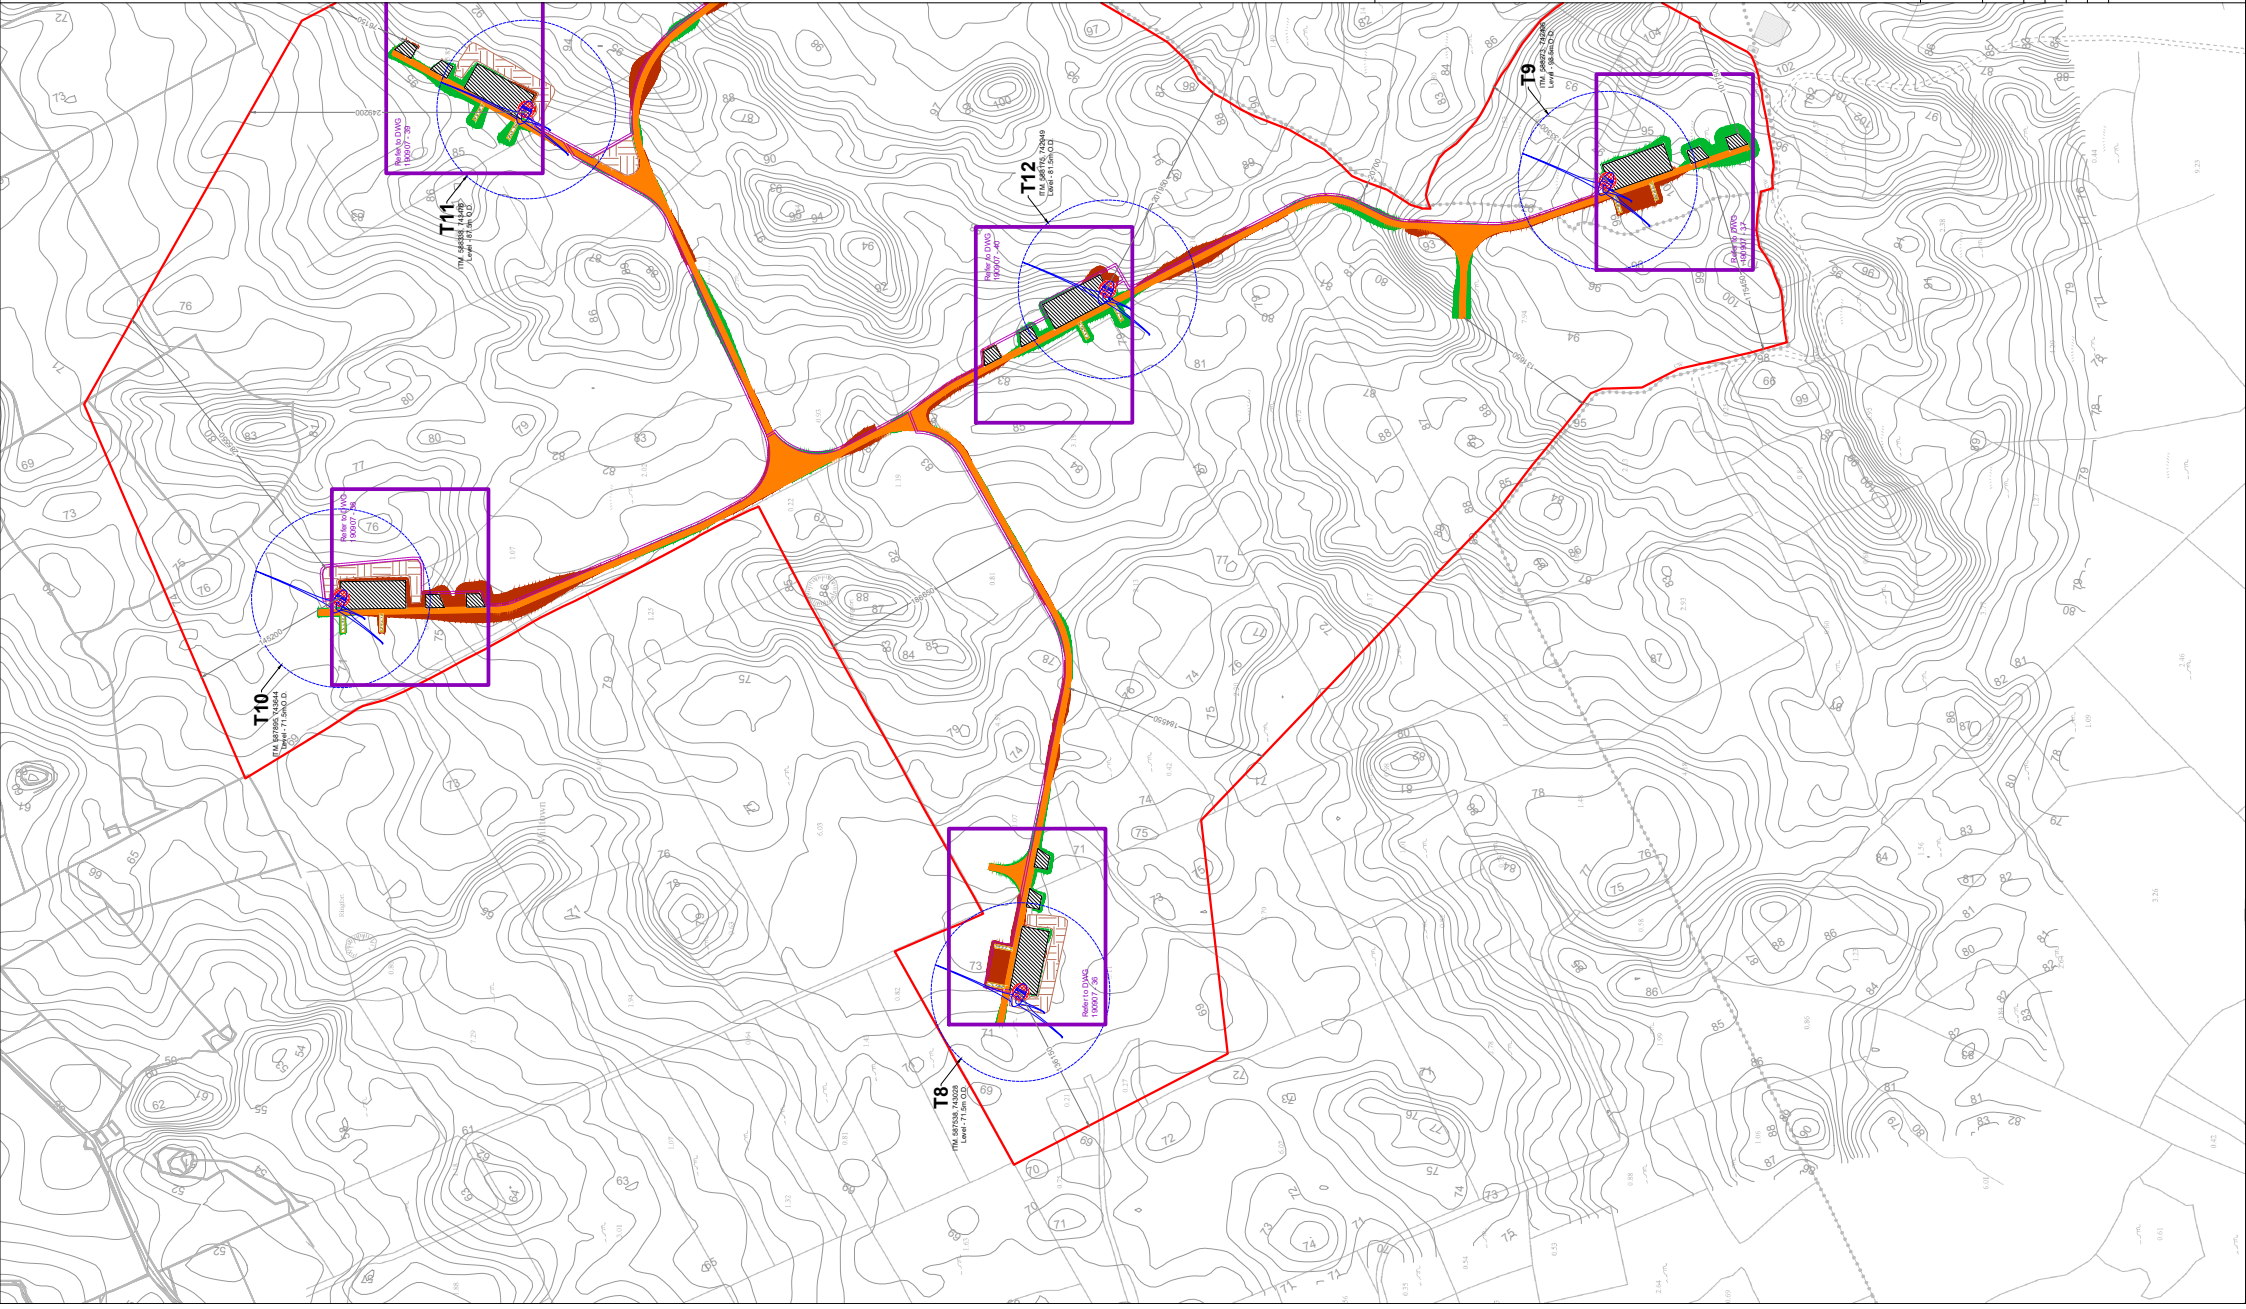

Project Design Drawing Notes

1. Drawings issued are for planning application purposes only.
2. Drawings not to be used for construction contract conditions.
3. Drawings are for information only and do not constitute an approved plan or map. Any use of the drawings without the prior notice of the copyright owner McCarthy Keefe O'Sullivan.
4. Do not scale off this drawing. Figured metric dimensions only.
5. All dimensions are in metres unless otherwise stated.
6. All contractors, whether main or sub-contractors, must visit the site and are responsible for taking and checking any and all dimensions and levels that relate to the works.
7. The drawings are to be used for the purpose of obtaining planning permission and are not to be used for any other purpose without the written agreement to be sought from and issued by the copyright owner McCarthy Keefe O'Sullivan.
8. Final levels may vary depending on local ground conditions.

Planning Application Boundary

Proposed Road

Internal Electrical Cabling Trench

Soft Levelled Area

Crane Pad Hardstanding Area

Turbine Foundation

Turbine Sweep Area

Spill Storage

Cut

Fill

North Arrow

Drawing Title

6 of 18

Client

Seven Hills Wind Farm,

Co. Roscommon

Drawn By

Joseph O'Brien

Checked By

Meabhann Crowe

Project No.

190907

Date


03.06.2022

Scale

1:2,500 @ A1

OS Grid Ref

2842 2386 2844 2846 2847 2848 51

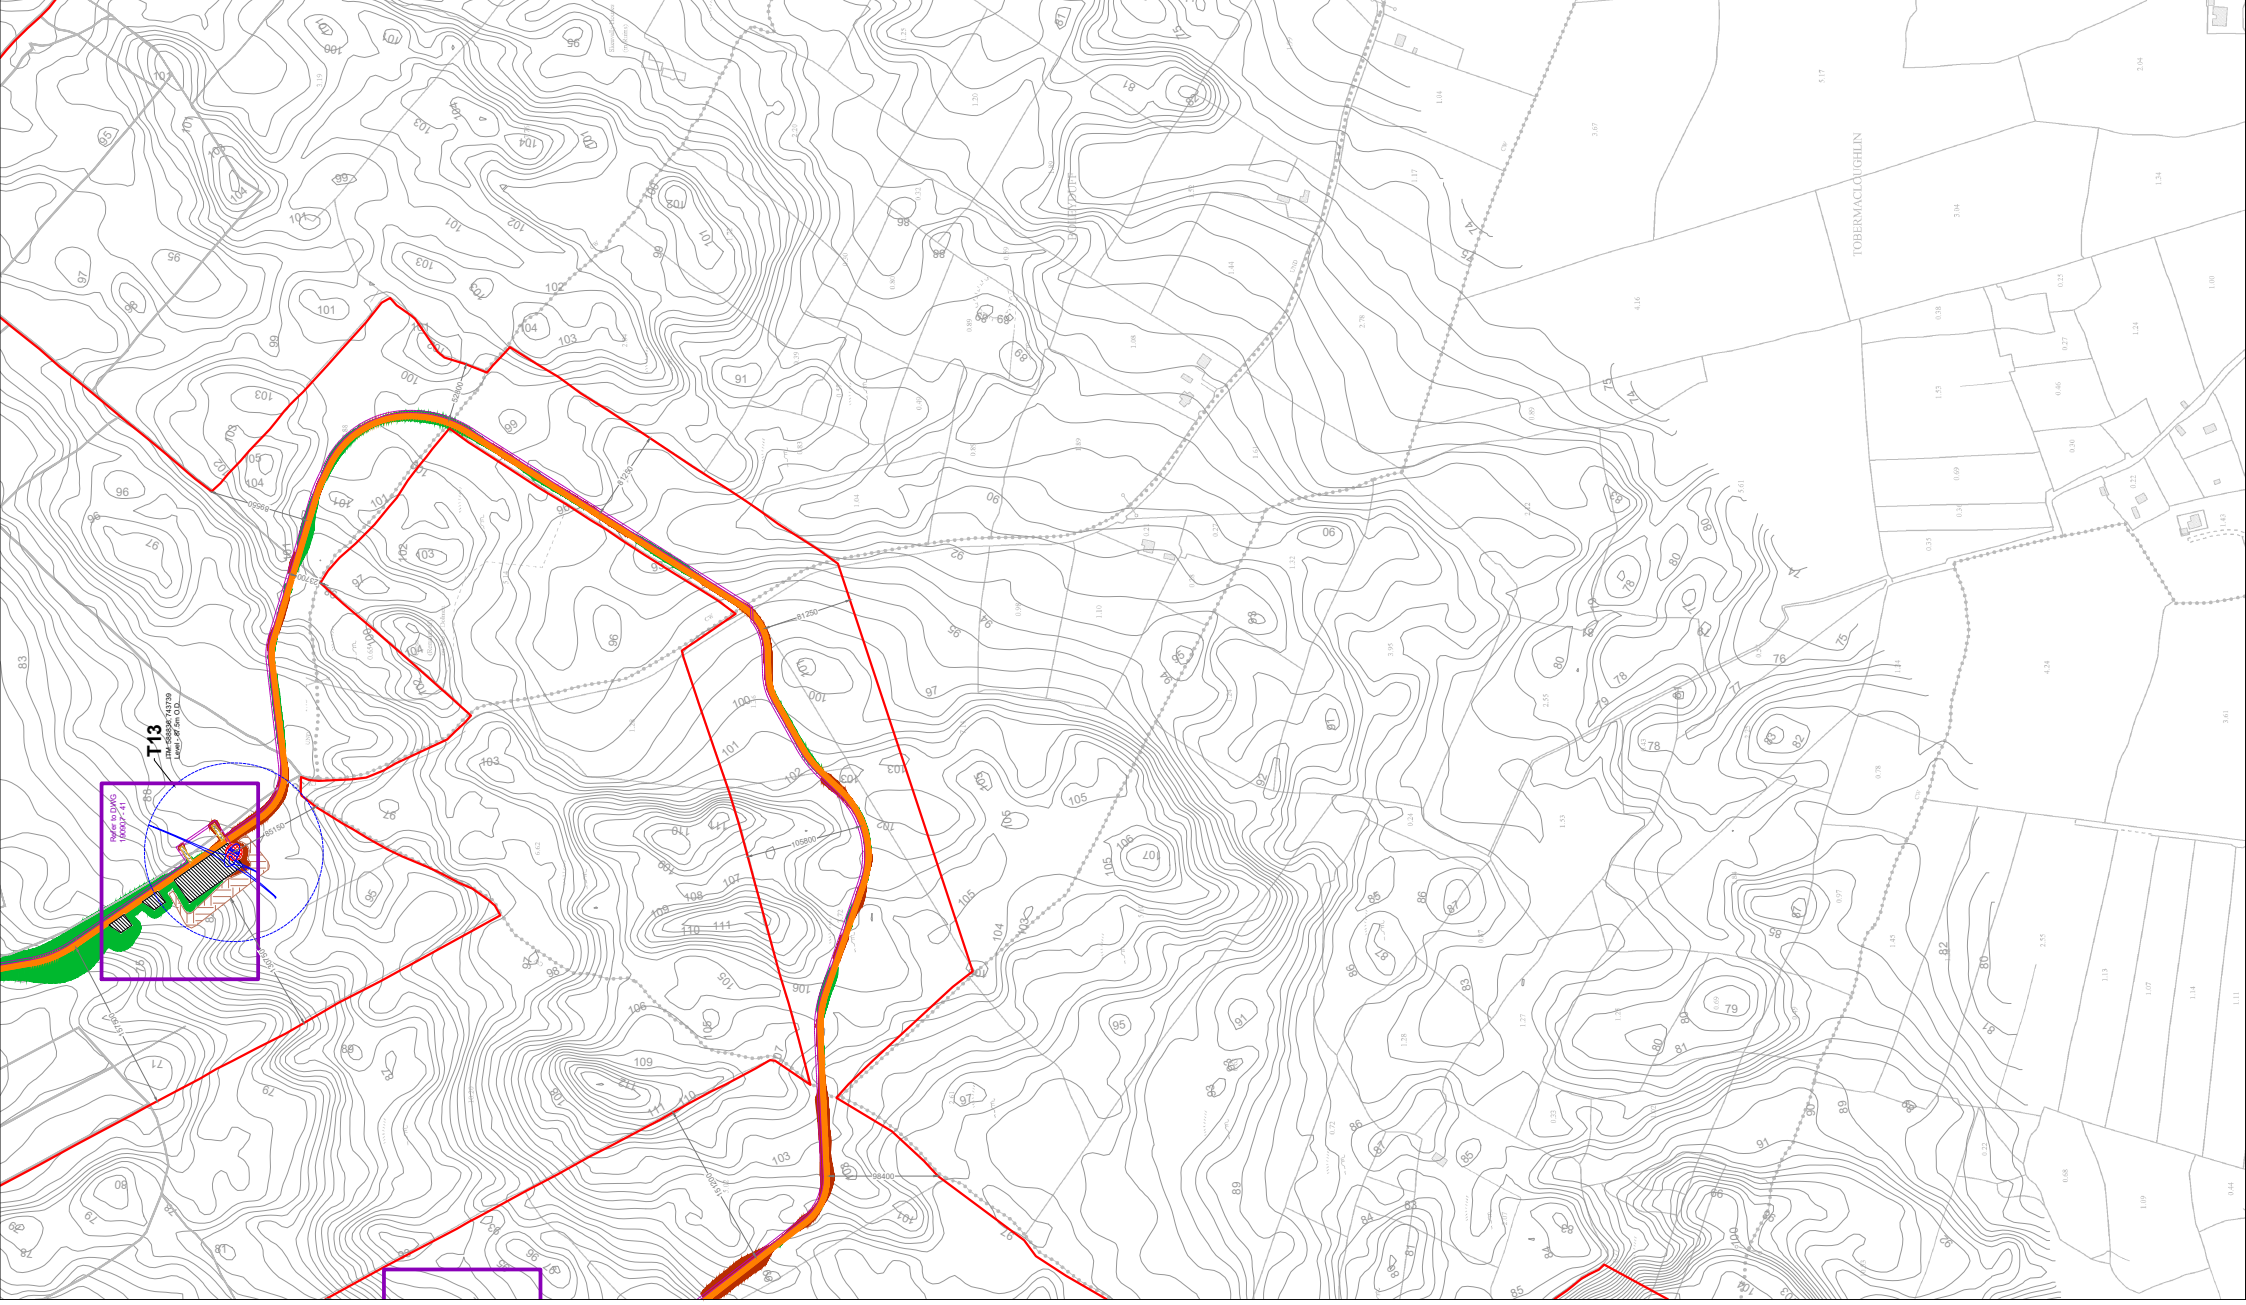

Project Design Drawing Notes

1. Drawings issued are for planning application purposes only.
2. Drawings not to be used for construction contract conditions.
3. Drawings not to be used for construction contract conditions.
4. Do not scale off this drawing. Figured metric dimensions only.
5. All contractors, whether main or sub-contractors, must visit the site and are responsible for taking and checking any and all dimensions and levels that relate to the works.
6. The design of the proposed works shall be deemed to be the acceptance of these conditions of use unless otherwise agreed in writing, such written agreement to be sought from and issued by the client.
7. Layout plans show typical Turbine rotor diameter as per turbine drawing.
8. Final levels may vary depending on local ground conditions.

Planning Application Boundary

Proposed Road

Internal Electrical Cabling Trench

Soft Levelled Area

Crane Pad Hardstanding Area

Turbine Foundation

Turbine Sweep Area

Spoil Storage

Cut

Fill

North Arrow

Scale

Planning and Construction

Co. Roscommon

190907

1:2,500 @ A1

03.06.2022

190907

1:2,500 @ A1

03.06.2022

190907

1:2,500 @ A1

03.06.2022

190907

1:2,500 @ A1

03.06.2022

Planning and Construction

Co. Roscommon

190907

1:2,500 @ A1

03.06.2022

190907

1:2,500 @ A1

03.06.2022

190907

1:2,500 @ A1

03.06.2022

190907

1:2,500 @ A1

03.06.2022

Planning and Construction

Co. Roscommon

190907

1:2,500 @ A1

03.06.2022

190907

1:2,500 @ A1

03.06.2022

190907


1:2,500 @ A1

03.06.2022

190907

1:2,500 @ A1

03.06.2022

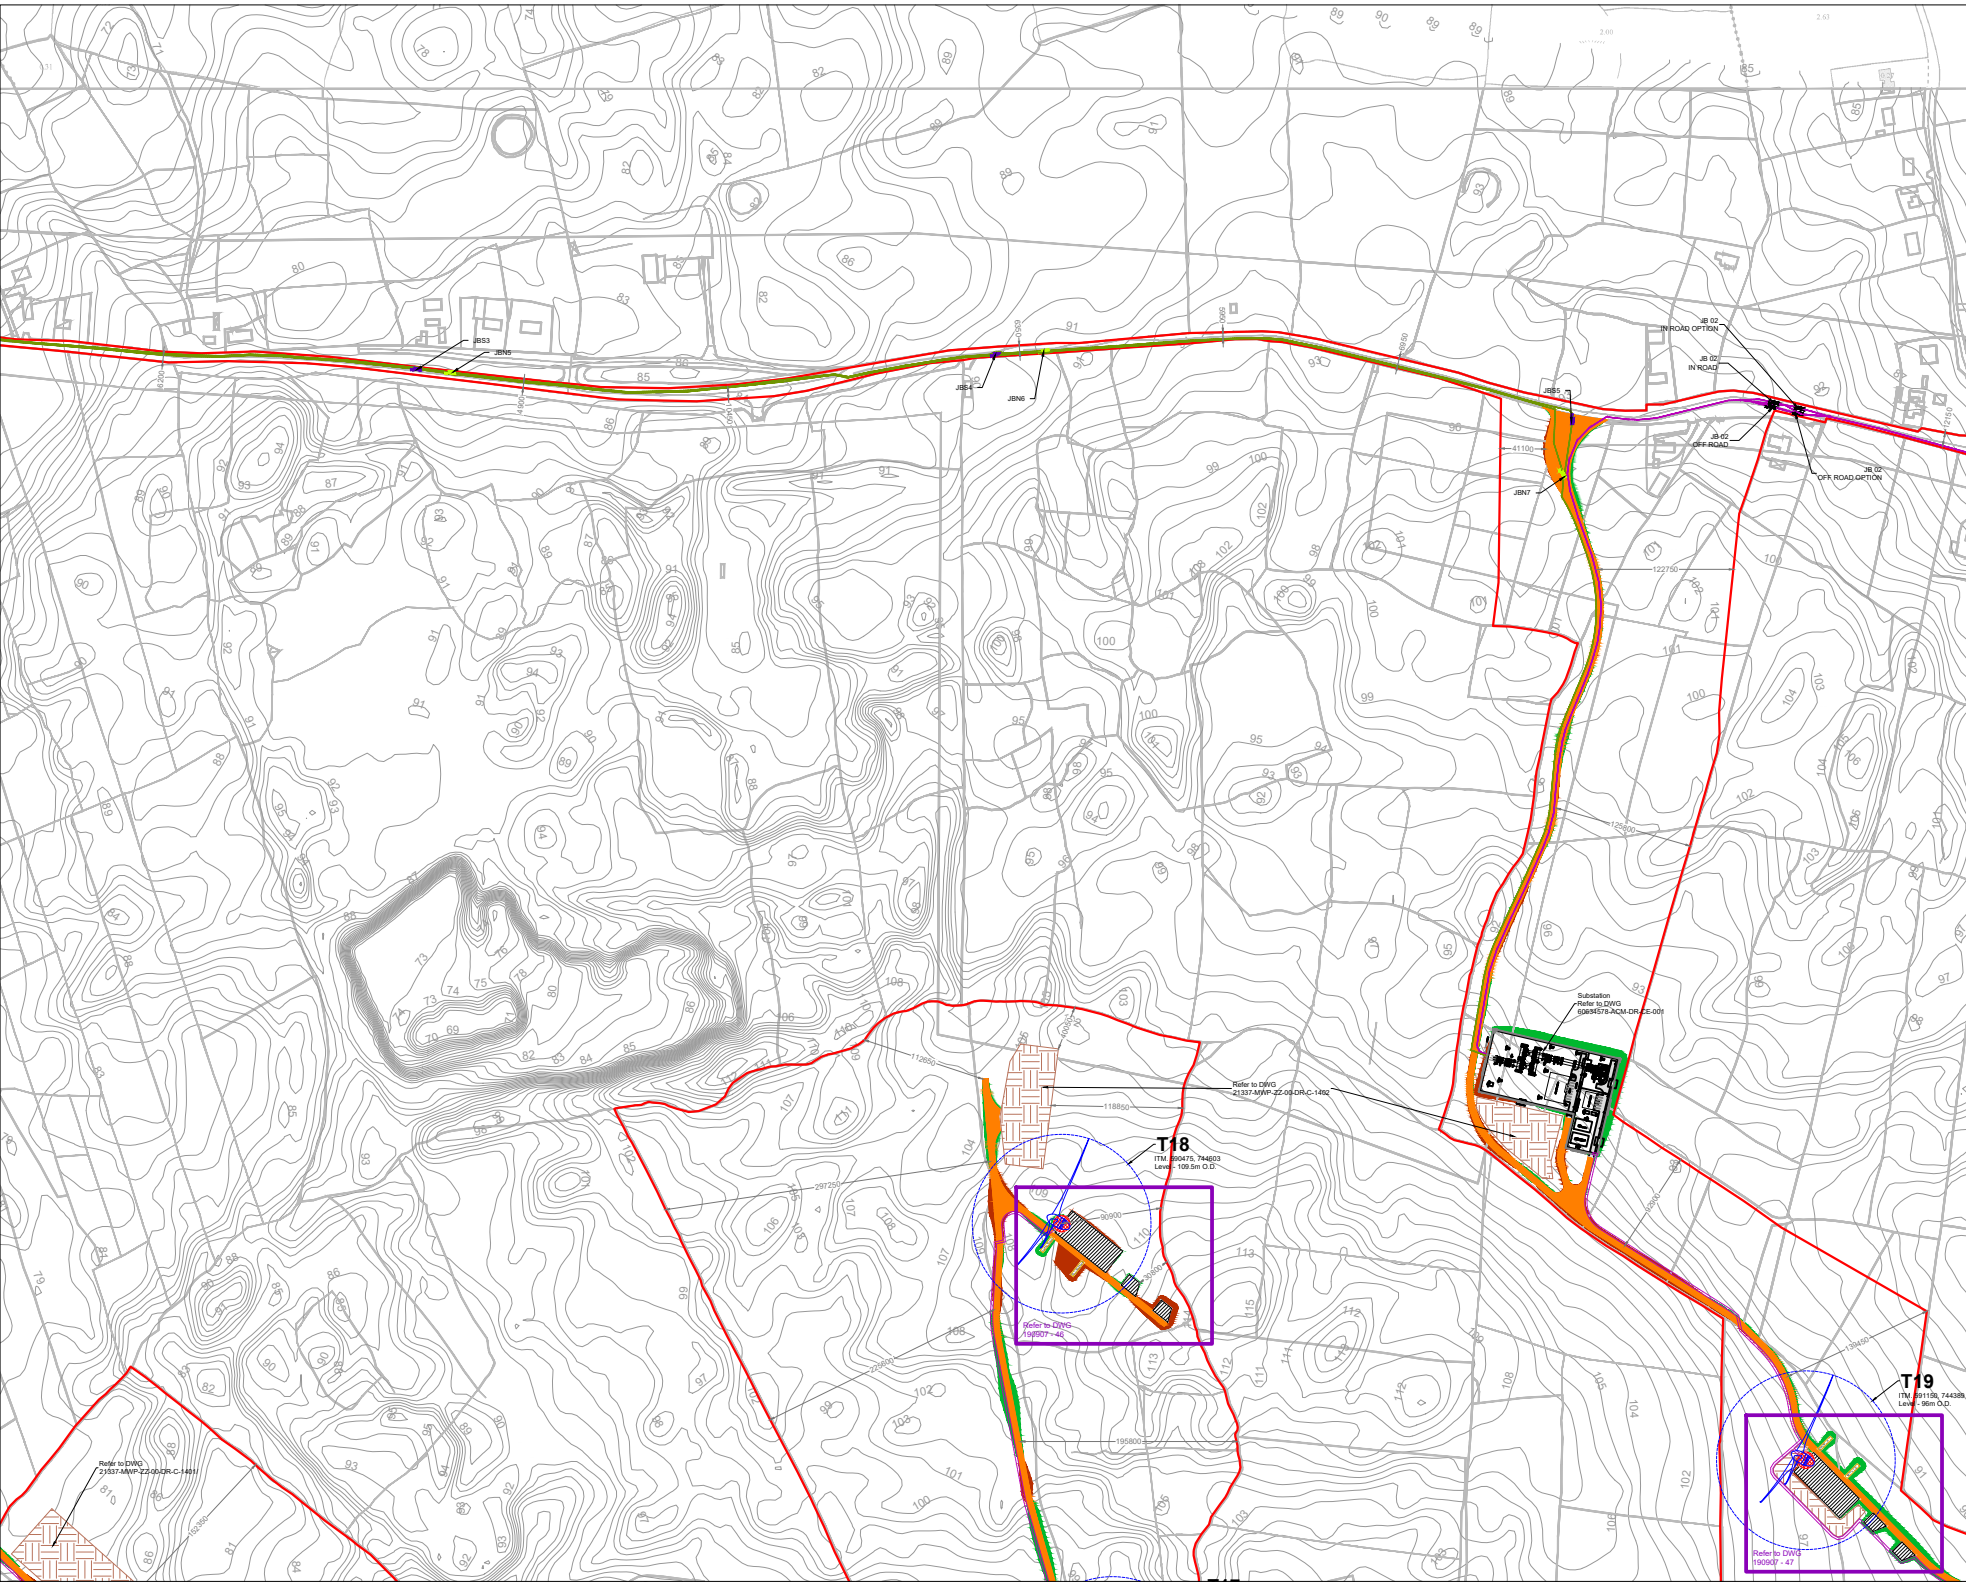

- Project Design Drawing Notes**
1. Drawings issued are for planning application purposes only.
 2. Drawings not to be used for construction/contract conditions.
 3. Copyright, all rights reserved. No part herewith may be copied or reproduced partially or wholly in any form whatsoever without the prior notice of the copyright owner McCarthy Keville O'Sullivan.
 4. Do not scale off this drawing. Figured metric dimensions only should be taken off this drawing.
 5. All contractors, whether main or sub-contractors, must visit the site and site responsible for taking and checking any and all dimensions and levels that relate to the works.
 6. The use of or reliance upon this drawing shall be deemed to be acceptance of these conditions of use unless otherwise agreed in writing, such written agreement to be sought from and issued by the copyright holder to the use or reliance upon this drawing.
 7. Layout plans show typical Turbine rotor diameter as per turbine drawing.
 8. Final levels may vary depending on local ground conditions.

Drawing Legend

- Planning Application Boundary
- Proposed Road
- Internal Electrical Cabling Trench
- 110kV Cable Route
- IPP Cabling
- Joint Bay - 110kV
- Joint Bay Array North
- Joint Bay Array South
- Soft Levelled Area
- Crane Pad Hardstanding Area
- Turbine Foundation
- Turbine Sweep Area
- Spoil Storage
- Cut
- Fill



Site Layout Plan Sheet 8 of 18

Seven Hills Wind Farm, Co. Roscommon

DRAWING BY: **Joseph O'Brien** CHECKED BY: **Meabhann Crowley**
PROJECT NO: **190907** DRAWING NO: **190907 - 18**
SCALE: **1:2,500 @ A1** DATE: **03.06.2022**

MKO Planning and Environmental Consultants
Tuam Road, Galway
Ireland, H91 VW84
+353 (0) 91 755611
email: info@www.mkoireland.ie
Website: www.mkoireland.ie



- Project Design Drawing Notes**
1. Drawings issued are for planning application purposes only.
 2. Drawings not to be used for construction/contract conditions.
 3. Copyright, all rights reserved. No part herewith may be copied or reproduced partially or wholly in any form whatsoever without the prior notice of the copyright owner McCarthy Keville O'Sullivan.
 4. Do not scale off this drawing. Figured metric dimensions only should be taken off this drawing.
 5. All contractors, whether main or sub-contractors, must visit the site and are responsible for taking and checking any and all dimensions and levels that relate to the works.
 6. The use of or reliance upon this drawing shall be deemed to be acceptance of these conditions of use unless otherwise agreed in writing, such written agreement to be sought from and issued by the copyright holder to the use or reliance upon this drawing.
 7. Layout plans show typical Turbine rotor diameter as per turbine drawing.
 8. Final levels may vary depending on local ground conditions.

Drawing Legend

- Planning Application Boundary
- 110kV Cable Route
- Joint Bay - 110kV




Site Layout Plan Sheet 9 of 18

Seven Hills Wind Farm, Co. Roscommon

DRAWING BY: Joseph O'Brien	CHECKED BY: Meabhann Crowley
PROJECT No: 190907	DRAWING No: 190907 - 19
SCALE: 1:2,500 @ A1	DATE: 03.06.2022

2002, 2003, 2004,393

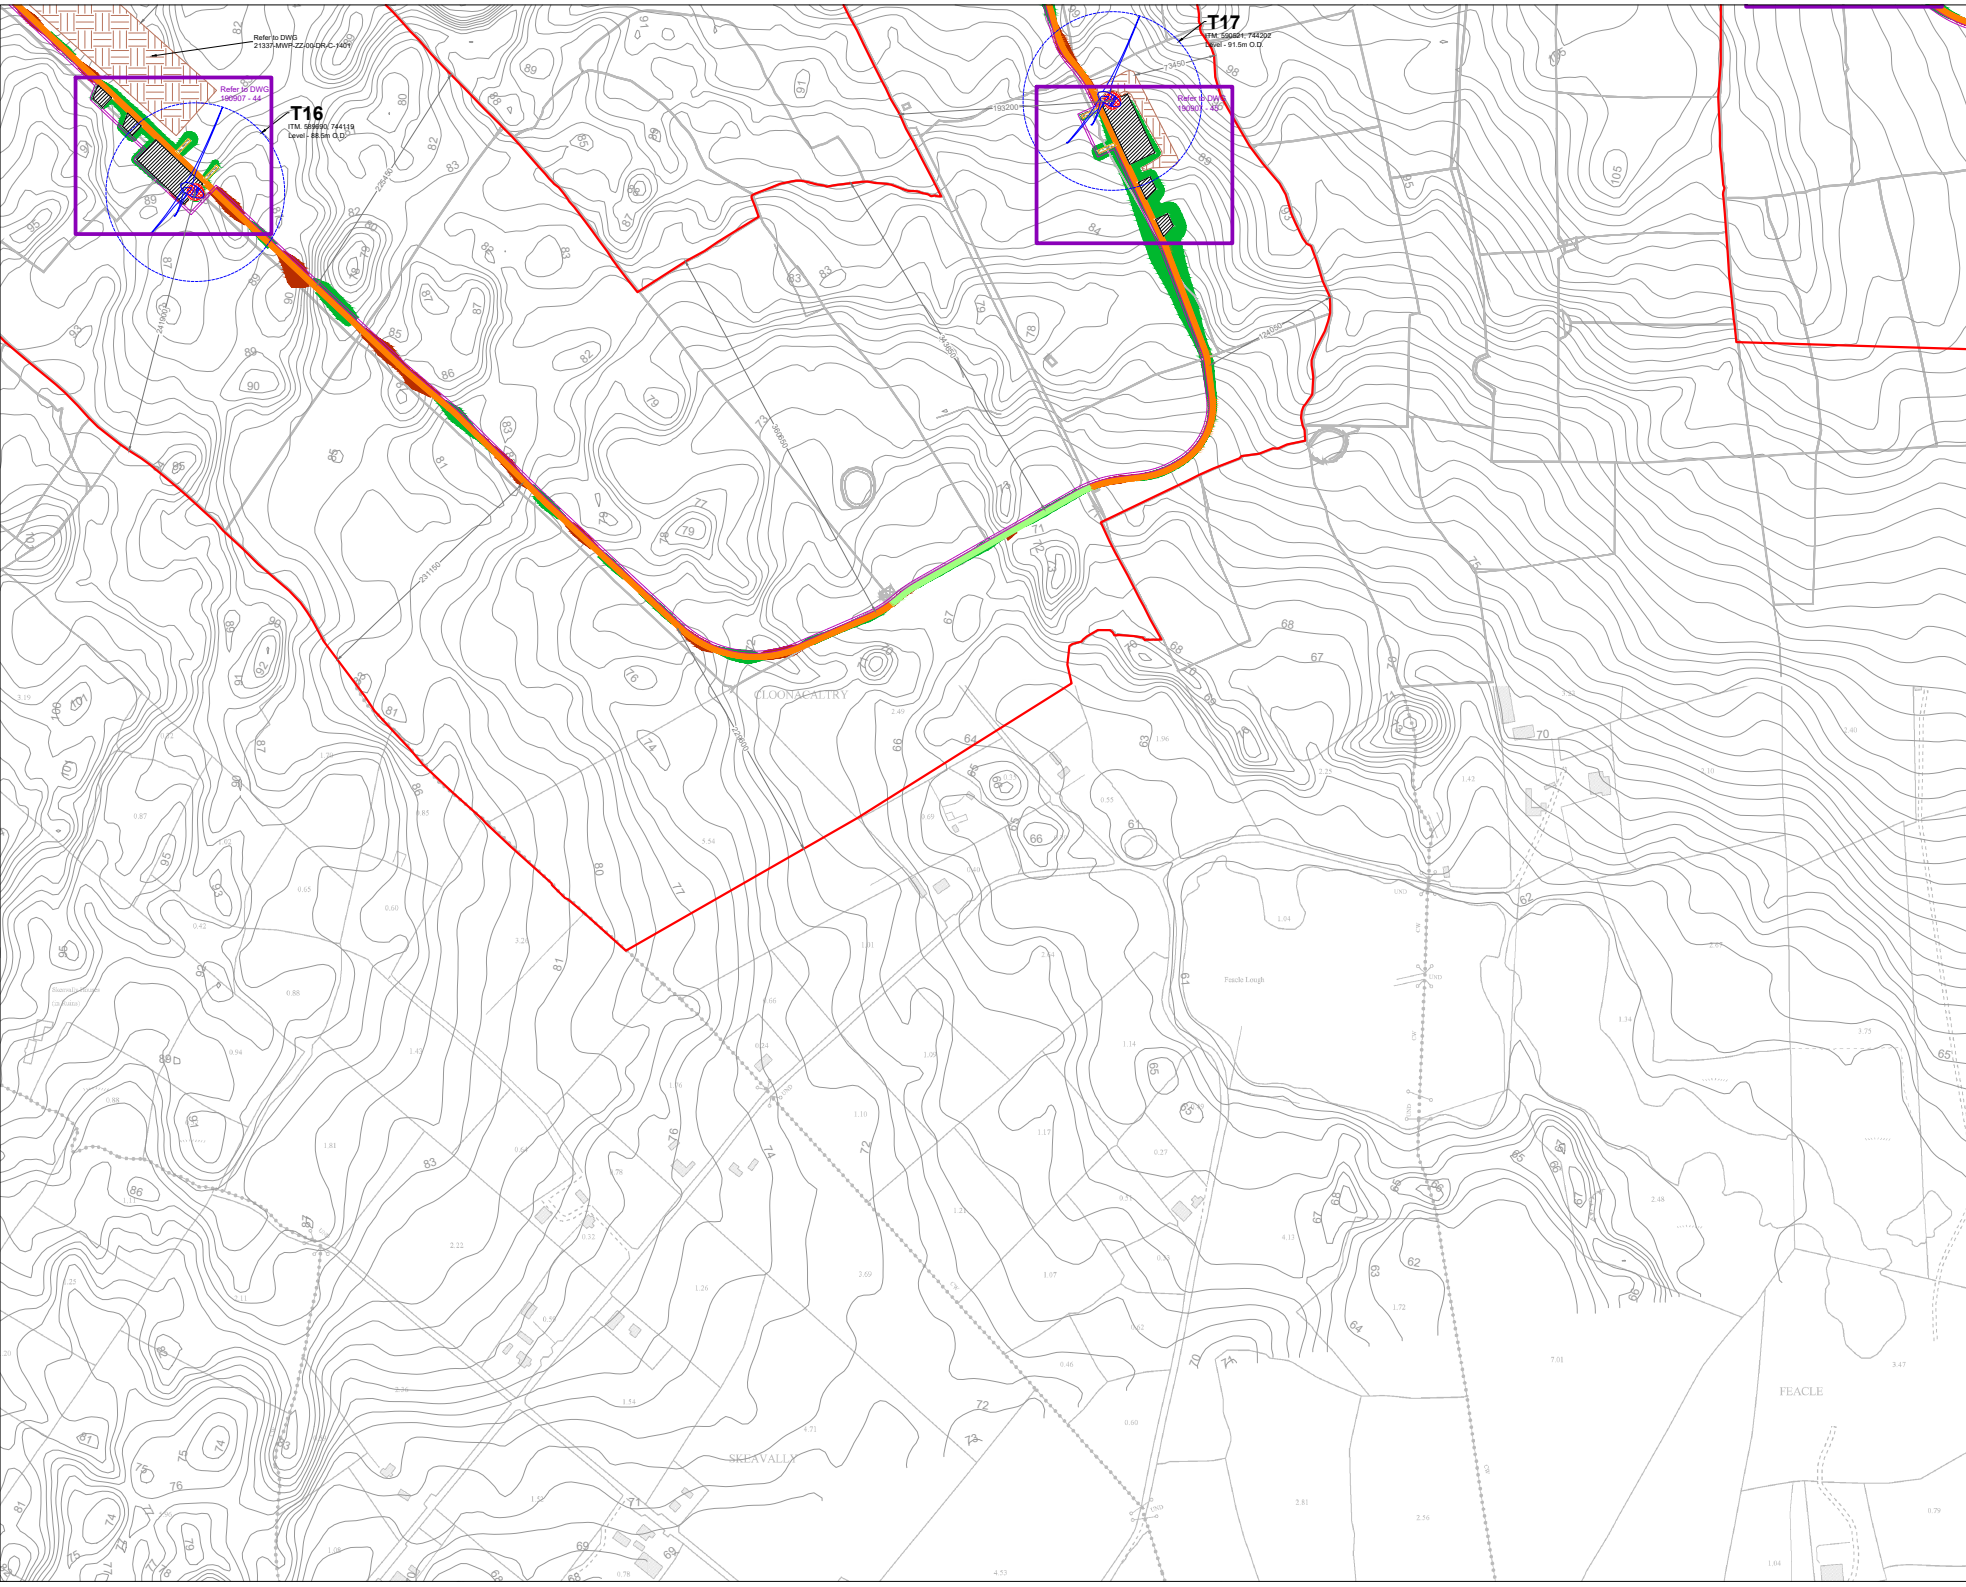

- Project Design Drawing Notes**
1. Drawings issued are for planning application purposes only.
 2. Drawings not to be used for construction/contract conditions.
 3. Copyright, all rights reserved. No part herewith may be copied or reproduced partially or wholly in any form whatsoever without the prior notice of the copyright owner McCarthy Keville O'Sullivan.
 4. Do not scale off this drawing. Figured metric dimensions only should be taken off this drawing.
 5. All contractors, whether main or sub-contractors, must visit the site and site responsible for taking and checking any and all dimensions and levels that relate to the works.
 6. The use of or reliance upon this drawing shall be deemed to be acceptance of these conditions of use unless otherwise agreed in writing, such written agreement to be sought from and issued by the copyright holder to the use or reliance upon this drawing.
 7. Layout plans show typical Turbine rotor diameter as per turbine drawing.
 8. Final levels may vary depending on local ground conditions.

Drawing Legend

- Planning Application Boundary
- Existing Road to be Upgraded
- Proposed Road
- Internal Electrical Cabling Trench
- Soft Levelled Area
- Crane Pad Hardstanding Area
- Turbine Foundation
- Turbine Sweep Area
- Spoil Storage
- Cut
- Fill



Site Layout Plan Sheet 10 of 18

Project Title: Seven Hills Wind Farm, Co. Roscommon

Drawn by: Joseph O'Brien **Checked by:** Moabhann Crowe

Project No: 190907 **Drawing No:** 190907 - 20

Scale: 1:2,500 @ A1 **Date:** 03.06.2022

Job Sheet: 2062, 2063, 2064, 3




- Project Design Drawing Notes**
1. Drawings issued are for planning application purposes only.
 2. Drawings not to be used for construction/contract conditions.
 3. Copyright, all rights reserved. No part herewith may be copied or reproduced partially or wholly in any form whatsoever without the prior notice of the copyright owner McCarthy Keville O'Sullivan.
 4. Do not scale off this drawing. Figured metric dimensions only should be taken off this drawing.
 5. All contractors, whether main or sub-contractors, must visit the site and are responsible for taking and checking any and all dimensions and levels that relate to the works.
 6. The use of or reliance upon this drawing shall be deemed to be acceptance of these conditions of use unless otherwise agreed in writing, such written agreement to be sought from and issued by the copyright holder to the use or reliance upon this drawing.
 7. Layout plans show typical Turbine rotor diameter as per turbine drawing.
 8. Final levels may vary depending on local ground conditions.

Drawing Legend

- Planning Application Boundary
- 110kV Cable Route



DRAWING TITLE:	
Site Layout Plan Sheet 13 of 18	
PROJECT TITLE:	
Seven Hills Wind Farm, Co. Roscommon	
DRAWING BY:	CHECKED BY:
Joseph O'Brien	Meabhann Crowley
PROJECT NO.:	DRAWING NO.:
190907	190907 - 23
SCALE:	DATE:
1:2,500 @ A1	03.06.2022
JOB SHEET NO.:	
2892, 2893, 2894, 2895, 2896, 2901, 2902, 2903,

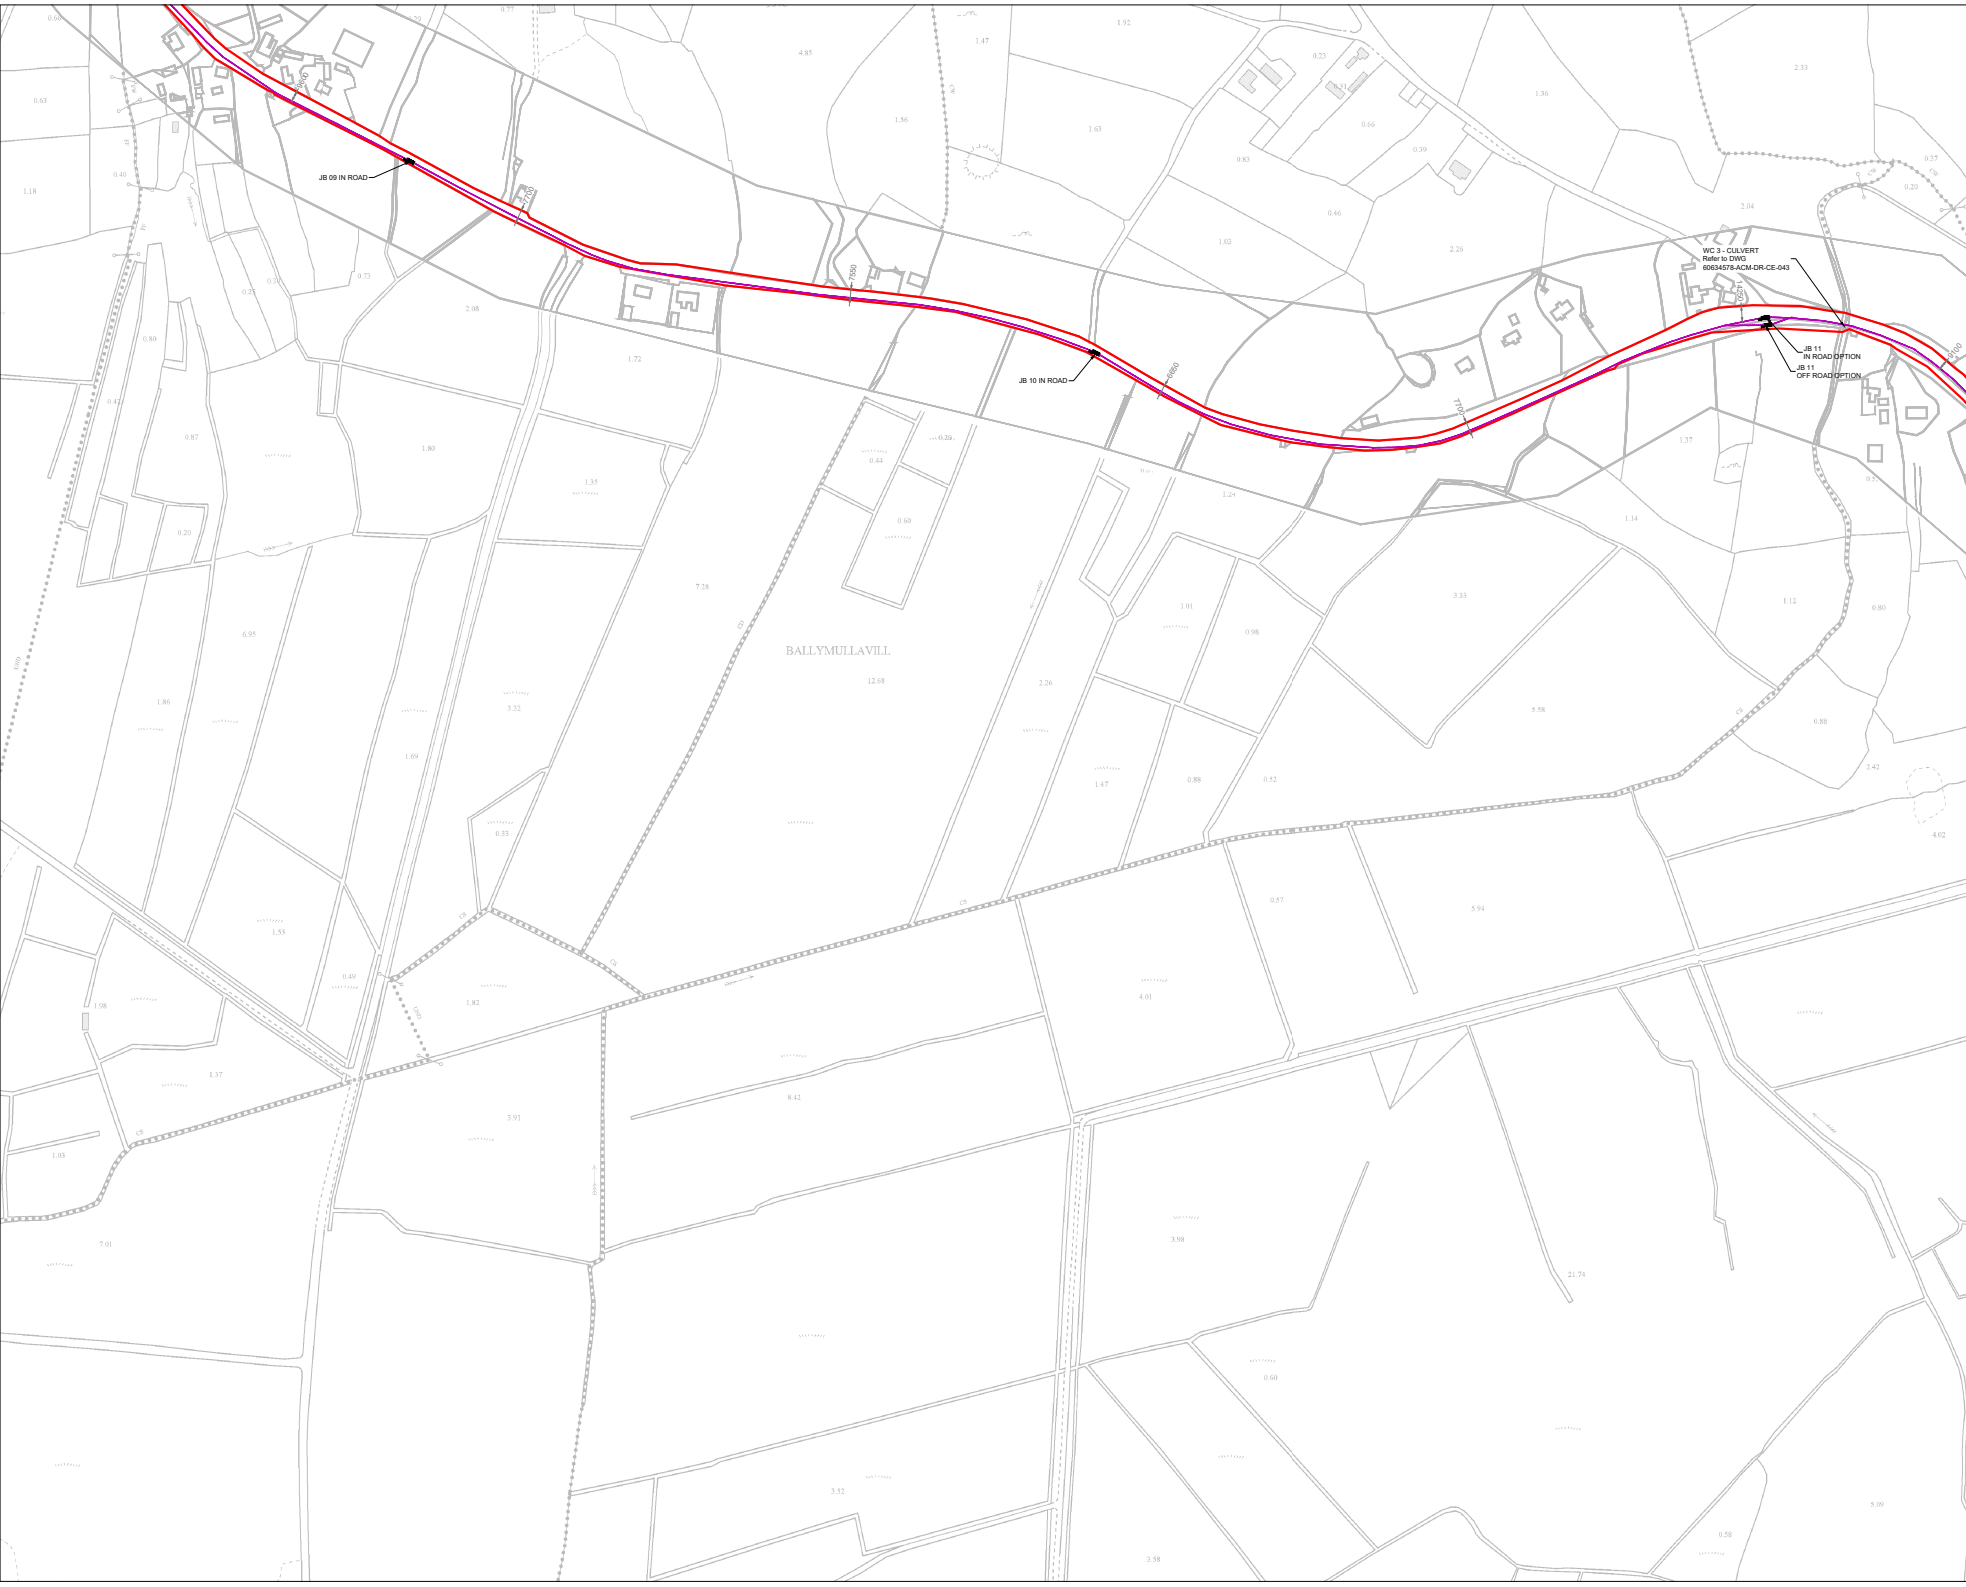

- Project Design Drawing Notes**
1. Drawings issued are for planning application purposes only.
 2. Drawings not to be used for construction/contract conditions.
 3. Copyright, all rights reserved. No part herewith may be copied or reproduced partially or wholly in any form whatsoever without the prior notice of the copyright owner McCarthy Keville O'Sullivan.
 4. Do not scale off this drawing. Figured metric dimensions only should be taken off this drawing.
 5. All contractors, whether main or sub-contractors, must visit the site and are responsible for taking and checking any and all dimensions and levels that relate to the works.
 6. The use of or reliance upon this drawing shall be deemed to be acceptance of these conditions of use unless otherwise agreed in writing, such written agreement to be sought from and issued by the copyright holder to the use or reliance upon this drawing.
 7. Layout plans show typical Turbine rotor diameter as per turbine drawing.
 8. Final levels may vary depending on local ground conditions.

Drawing Legend

- Planning Application Boundary
- 110kV Cable Route
- Joint Bay - 110kV

**Site Layout Plan Sheet
14 of 18**


Project Title
**Seven Hills Wind Farm,
Co. Roscommon**

Drawing By Joseph O'Brien **Checked By** Meabhann Crowley

Project No. 190907 **Drawing No.** 190907 - 24

Scale: 1:2,500 @ A1 **Date:** 03.06.2022

Job Sheet No. 2062, 2063, 2064, 2065, 2066, 2067, 2062, 2063, 2064, 2103



MKO
Planning and
Environmental
Consultants
Tuam Road, Galway
Ireland H91 VV6R4
+353 (0) 91 7256611
email: info@www.mkoireland.ie
Website: www.mkoireland.ie



Ordnance Survey Ireland Licence No. A10021 62206 Ordnance Survey Ireland/Government of Ireland



- Project Design Drawing Notes**
1. Drawings issued are for planning application purposes only.
 2. Drawings not to be used for construction/contract conditions.
 3. Copyright, all rights reserved. No part herewith may be copied or reproduced partially or wholly in any form whatsoever without the prior notice of the copyright owner McCarthy Keville O'Sullivan.
 4. Do not scale off this drawing. Figured metric dimensions only should be taken off this drawing.
 5. All contractors, whether main or sub-contractors, must visit the site and are responsible for taking and checking any and all dimensions and levels that relate to the works.
 6. The use of or reliance upon this drawing shall be deemed to be acceptance of these conditions of use unless otherwise agreed in writing, such written agreement to be sought from and issued by the copyright holder to the use or reliance upon this drawing.
 7. Layout plans show typical Turbine rotor diameter as per turbine drawing.
 8. Final levels may vary depending on local ground conditions.

Drawing Legend

- Planning Application Boundary
- 110kV Cable Route



**Site Layout Plan Sheet
16 of 18**


Project Title: Seven Hills Wind Farm, Co. Roscommon

Drawing By: Joseph O'Brien	Checked By: Meabhann Crowley
Project No: 190907	Drawing No: 190907 - 26

Scale: 1:2,500 @ A1	Date: 03.06.2022
----------------------------	-------------------------

FOR SHEET NO: 2062, 2063, 2064, 2103

MKO
Planning and Environmental Consultants
Tuam Road, Galway
Ireland H91 VW84
+353 (0) 91 725611
email: info@www.mkoireland.ie
Website: www.mkoireland.ie

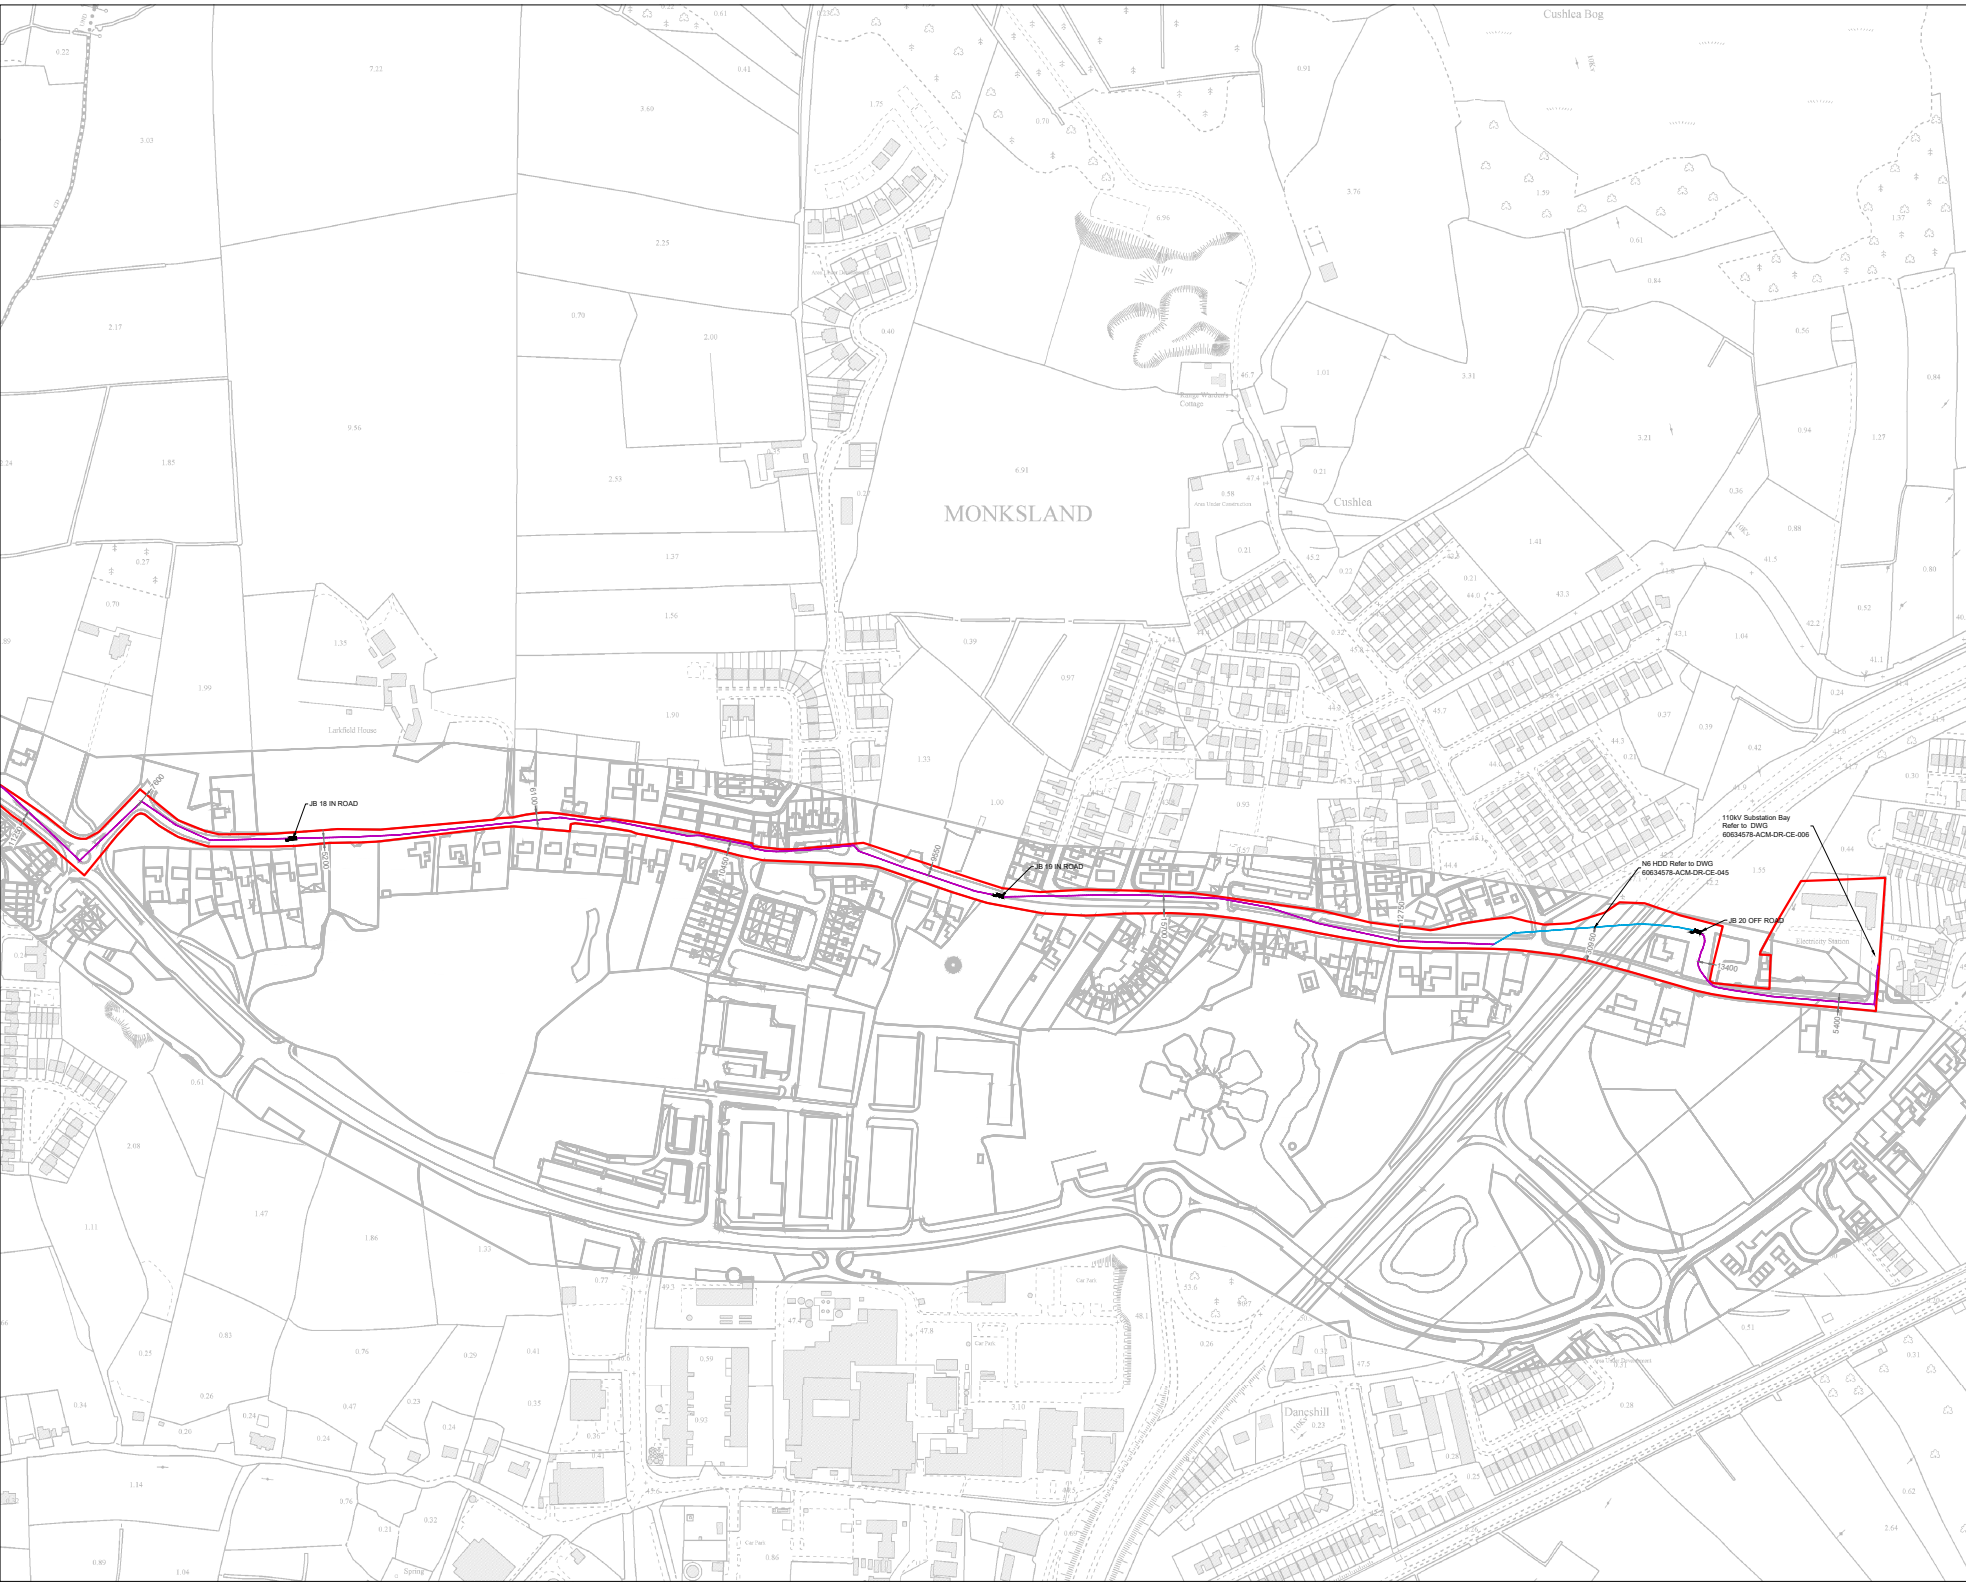

- Project Design Drawing Notes**
1. Drawings issued are for planning application purposes only.
 2. Drawings not to be used for construction/contract conditions.
 3. Copyright, all rights reserved. No part herewith may be copied or reproduced partially or wholly in any form whatsoever without the prior notice of the copyright owner McCarthy Keville O'Sullivan.
 4. Do not scale off this drawing. Figured metric dimensions only should be taken off this drawing.
 5. All contractors, whether main or sub-contractors, must visit the site and are responsible for taking and checking any and all dimensions and levels that relate to the works.
 6. The use of or reliance upon this drawing shall be deemed to be acceptance of these conditions of use unless otherwise agreed in writing, such written agreement to be sought from and issued by the copyright holder to the use or reliance upon this drawing.
 7. Layout plans show typical Turbine rotor diameter as per turbine drawing.
 8. Final levels may vary depending on local ground conditions.

Drawing Legend

- Planning Application Boundary
- 110kV Cable Route
- Joint Bay - 110kV
- Potential HDD




Site Layout Plan Sheet 18 of 18

Seven Hills Wind Farm, Co. Roscommon

DRAWING BY: Joseph O'Brien	CHECKED BY: Meabhann Crowley
PROJECT No: 190907	DRAWING No: 190907 - 28
SCALE: 1:2,500 @ A1	DATE: 03.06.2022



MKO
Planning and Environmental Consultants
Tuam Road, Galway
Ireland H91 VW64
+353 (0) 91 725611
email: info@www.mkoireland.ie
Website: www.mkoireland.ie

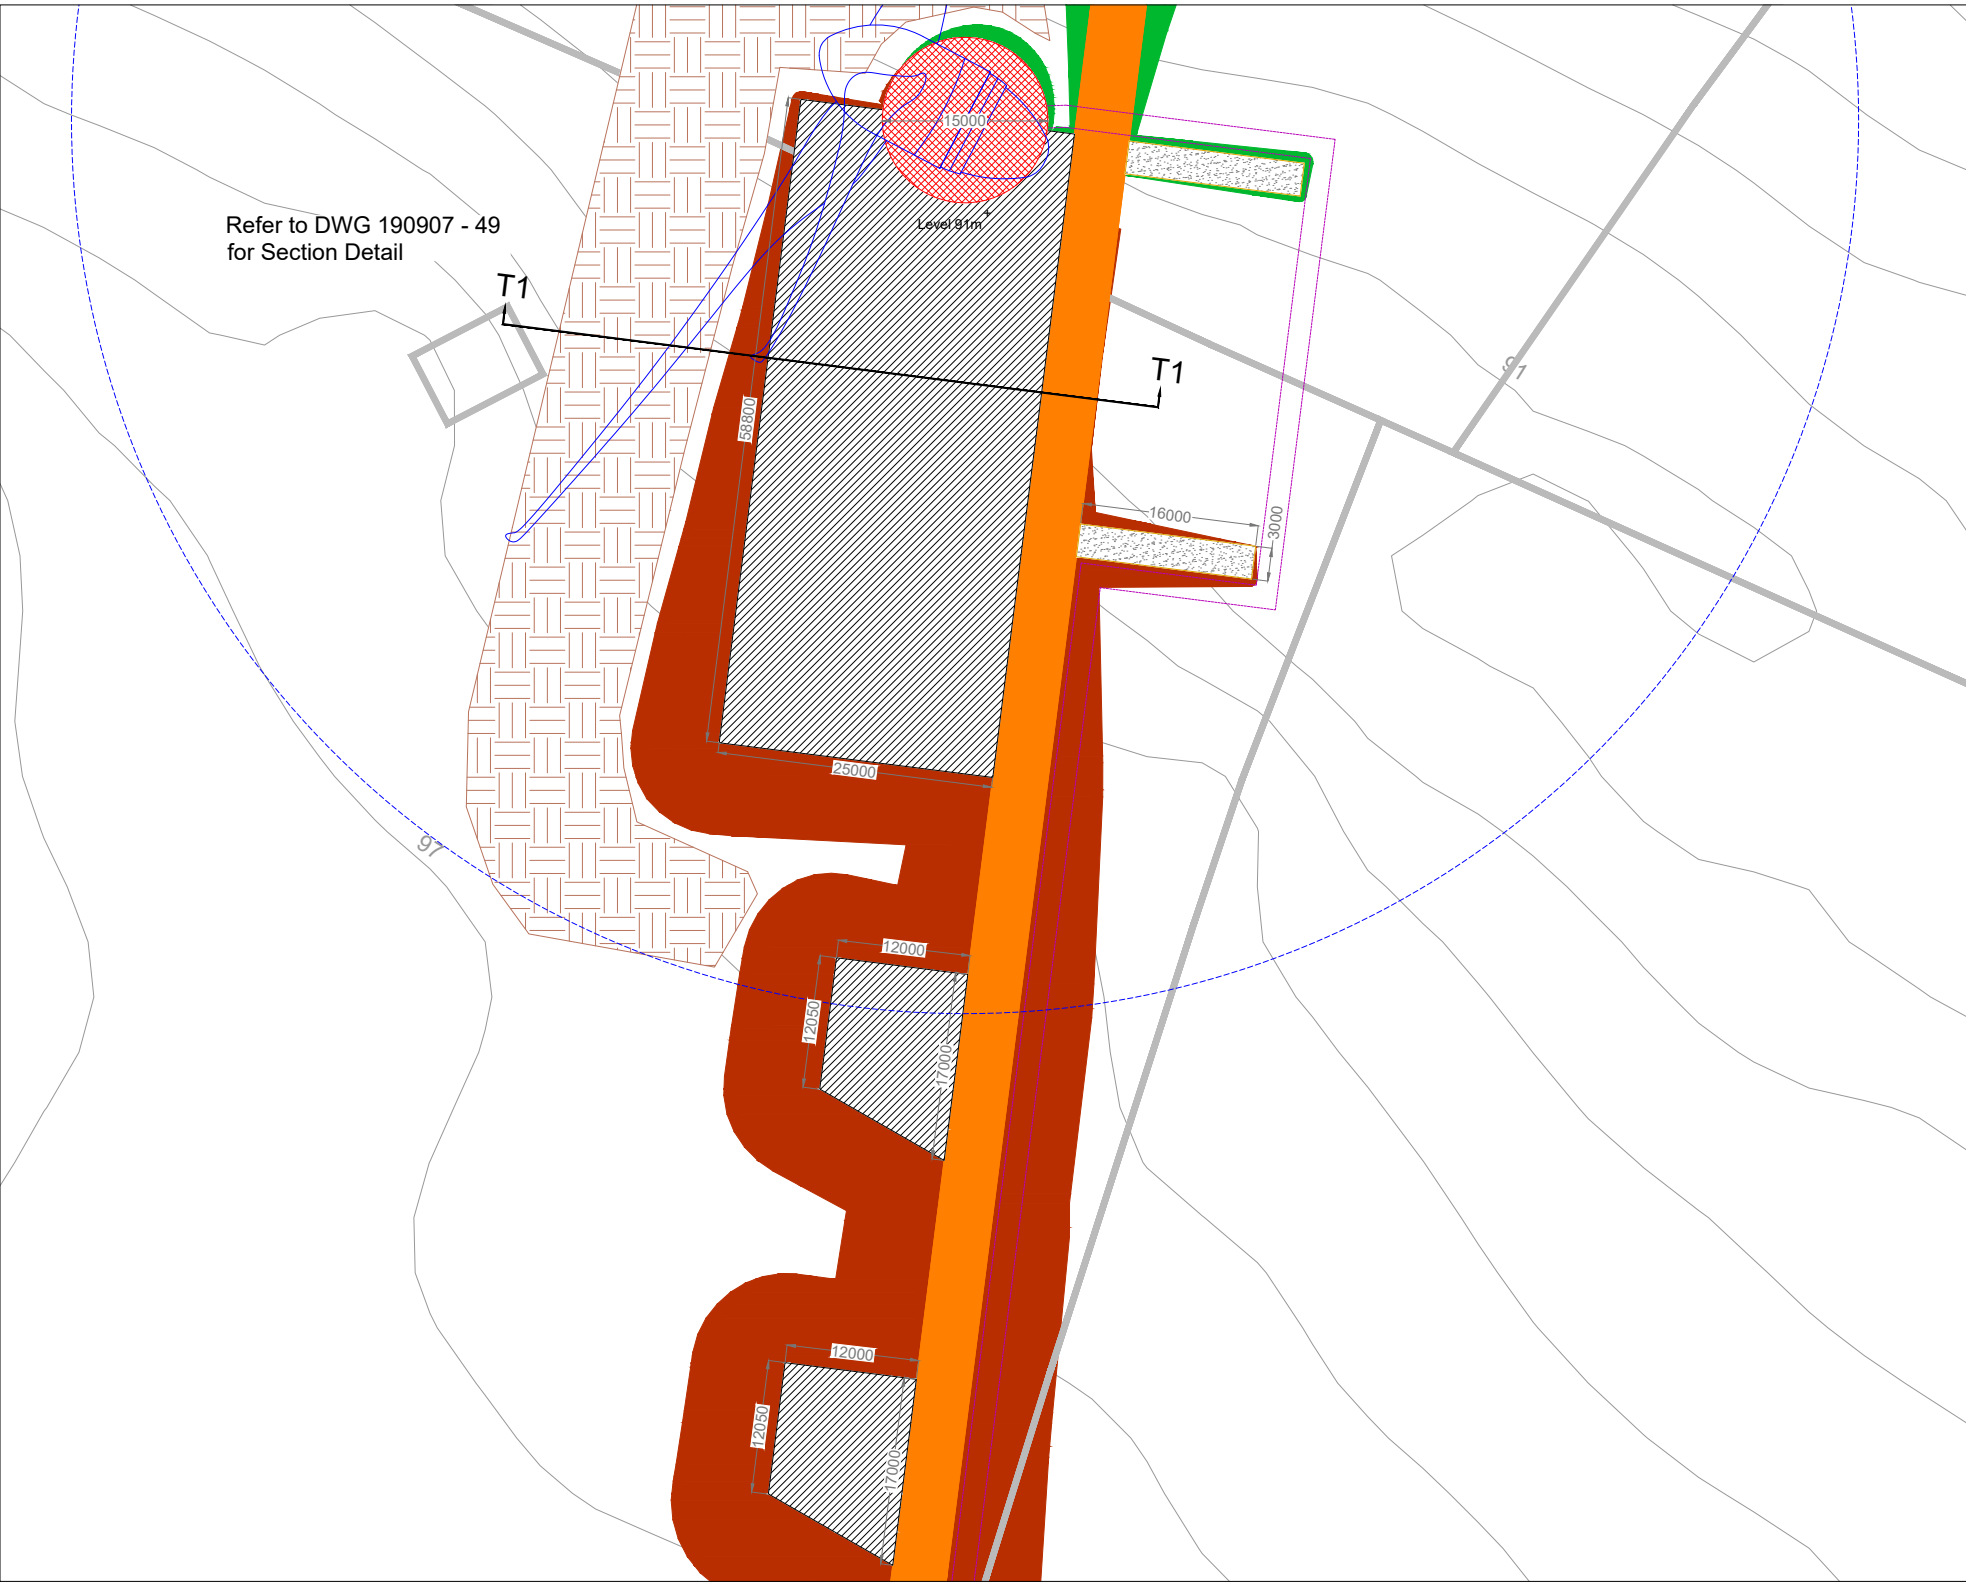

Refer to DWG 190907 - 49
for Section Detail

T1

T1

- Project Design Drawing Notes**
1. Drawings issued are for planning application purposes only.
 2. Drawings not to be used for construction/contract conditions.
 3. Copyright, all rights reserved. No part herewith may be copied or reproduced partially or wholly in any form whatsoever without the prior notice of the copyright owner McCarthy Keville O'Sullivan.
 4. Do not scale off this drawing. Figured metric dimensions only should be taken off this drawing.
 5. All contractors, whether main or sub-contractors, must visit the site and are responsible for taking and checking any and all dimensions and levels that relate to the works.
 6. The use of or reliance upon this drawing shall be deemed to be acceptance of these conditions of use unless otherwise agreed in writing, such written agreement to be sought from and issued by the copyright holder to the use or reliance upon this drawing.
 7. Layout plans show typical Turbine rotor diameter as per turbine drawing.
 8. Final levels may vary depending on local ground conditions.

Drawing Legend

- Proposed Road
- Spoil Storage
- Soft Levelled Area
- Crane Pad Hardstanding Area
- Turbine Foundation
- Turbine Sweep Area
- Internal Electrical Cabling Trench
- Cut
- Fill



DRAWING TITLE

Turbine 1 Layout

PROJECT TITLE

**Seven Hills Wind Farm,
Co. Roscommon**

DRAWING BY

Joseph O'Brien

CHECKED BY

Maibhann Crowe

PROJECT No.

190907

DRAWING No.

190907 - 29

SCALE

1:500 @ A3

DATE

03.06.2022

JOB SHEET No.

2002, 2003, 2004,3



Project Design Drawing Notes

1. Drawings issued are for planning application purposes only.
2. Drawings not to be used for construction/contract conditions.
3. Copyright, all rights reserved. No part herewith may be copied or reproduced partially or wholly in any form whatsoever without the prior notice of the copyright owner McCarthy Keville O'Sullivan.
4. Do not scale off this drawing. Figured metric dimensions only should be taken off this drawing.
5. All contractors, whether main or sub-contractors, must visit the site and are responsible for taking and checking any and all dimensions and levels that relate to the works.
6. The use of or reliance upon this drawing shall be deemed to be acceptance of these conditions of use unless otherwise agreed in writing, such written agreement to be sought from and issued by the copyright holder to the use or reliance upon this drawing.
7. Layout plans show typical Turbine rotor diameter as per turbine drawing.
8. Final levels may vary depending on local ground conditions.

Drawing Legend

- Planning Application Boundary
- Proposed Road
- Spoil Storage
- Soft Levelled Area
- Crane Pad Hardstanding Area
- Turbine Foundation
- Turbine Sweep Area
- Internal Electrical Cabling Trench
- Cut
- Fill
- Area not Forming Part of Application

Turbine 2 Layout

Seven Hills Wind Farm, Co. Roscommon

DRAWING BY: Joseph O'Brien **CHECKED BY: Meabhann Crowe**




 





PROJECT NO: 190907 **DRAWING NO: 190907 - 30**

SCALE: 1:500 @ A3 **DATE: 03.06.2022**

FOR SHEET NO: 2802, 2803, 2804, 3000

MKO Planning and Environmental Consultants
Tuam Road, Galway
Ireland, H91 VW64
+353 (0) 91 7156411
email: info@www.mkoireland.ie
Website: www.mkoireland.ie

Drawing Legend

	Proposed Road
	Spoil Storage
	Soft Levelled Area
	Crane Pad Hardstanding Area
	Turbine Foundation
	Turbine Sweep Area
	Internal Electrical Cabling Trench
	Cut
	Fill












PROJECT TITLE:	Seven Hills Wind Farm, Co. Roscommon
----------------	---

OS SHEET No.: 2892, 2893, 2894, 2895, 2896, 2961, 2962, 2963, 2964, 2965,
3031, 3032, 3033, 3034, 3035, 3099, 3100, 3101, 3102, 3103




Drawing Legend


	Proposed Road
	Spoil Storage
	Soft Levelled Area
	Crane Pad Hardstanding Area
	Turbine Foundation
	Turbine Sweep Area
	Internal Electrical Cabling Trench
	Cut
	Fill



PROJECT TITLE:	Seven Hills Wind Farm, Co. Roscommon
----------------	---

OS SHEET No.:	2802, 2803, 2804, 2805, 2806, 2807, 2808, 2809, 2810, 2811, 2812, 2813, 2814, 2815, 3031, 3032, 3033, 3034, 3035, 3036, 3100, 3101, 3102, 3103
---------------	---

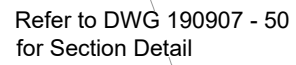

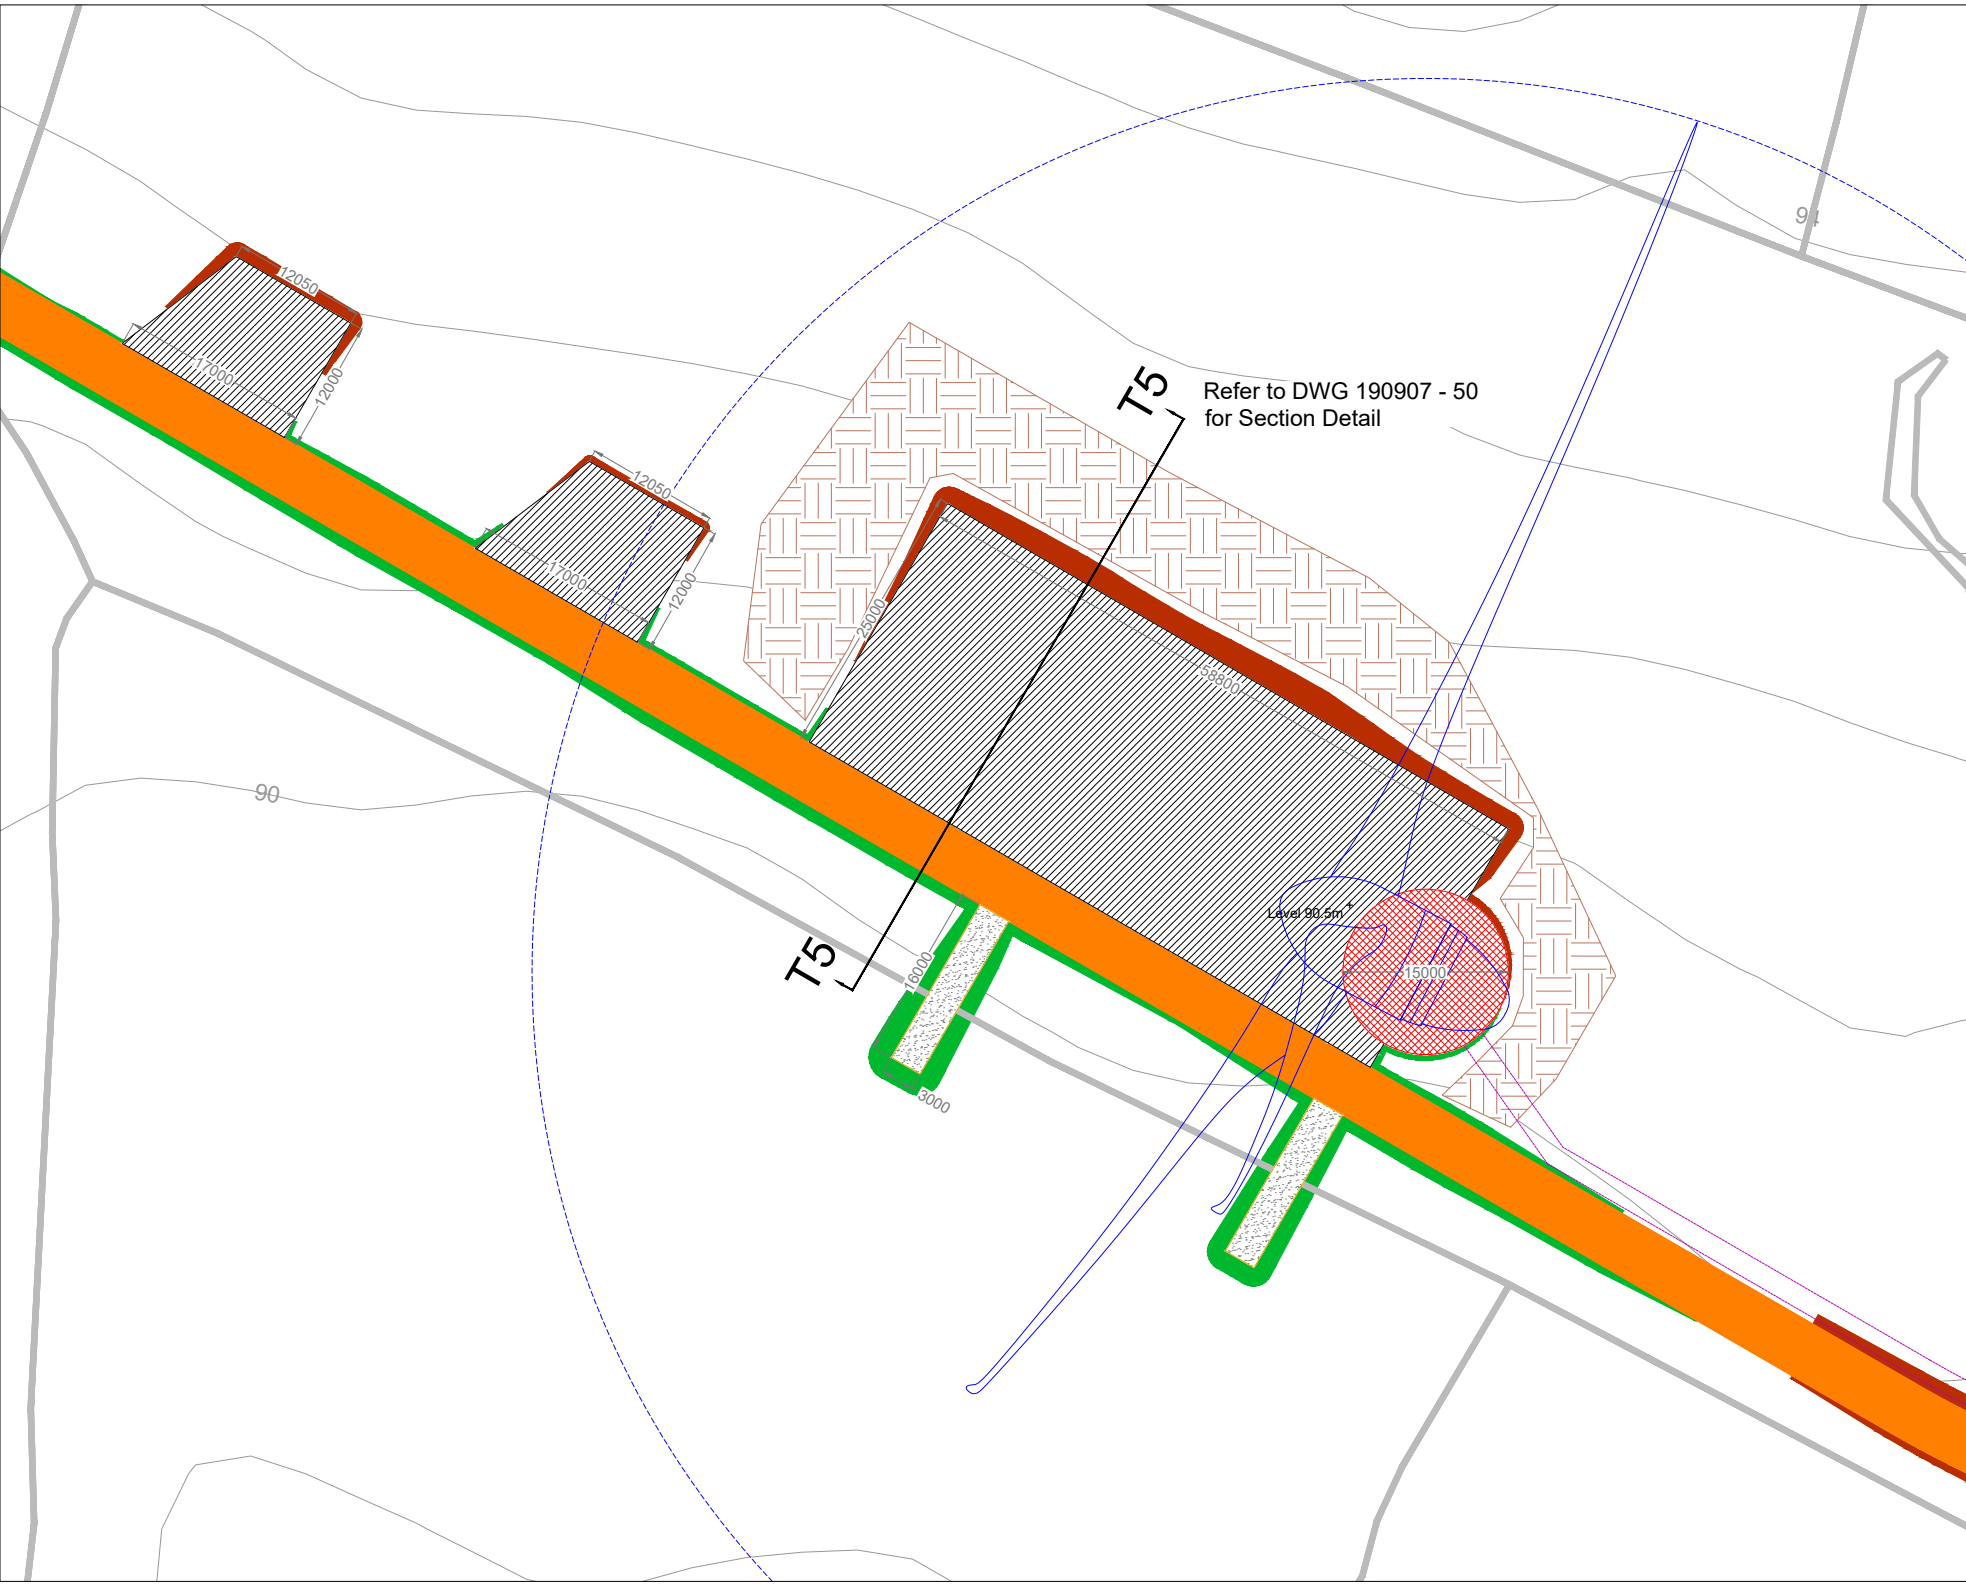

Project Design Drawing Notes

1. Drawings issued are for planning application purposes only.
2. Drawings not to be used for construction/contract conditions.
3. Copyright, all rights reserved. No part herewith may be copied or reproduced partially or wholly in any form whatsoever without the prior notice of the copyright owner McCarthy Keville O'Sullivan.
4. Do not scale off this drawing. Figured metric dimensions only should be taken off this drawing.
5. All contractors, whether main or sub-contractors, must visit the site and are responsible for taking and checking any and all dimensions and levels that relate to the works.
6. The use of or reliance upon this drawing shall be deemed to be acceptance of these conditions of use unless otherwise agreed in writing, such written agreement to be sought from and issued by the copyright holder to the use or reliance upon this drawing.
7. Layout plans show typical Turbine rotor diameter as per turbine drawing.
8. Final levels may vary depending on local ground conditions.

Drawing Legend

- Proposed Road
- Spoil Storage
- Soft Levelled Area
- Crane Pad Hardstanding Area
- Turbine Foundation
- Turbine Sweep Area
- Internal Electrical Cabling Trench
- Cut
- Fill

Turbine 5 Layout

**Seven Hills Wind Farm,
Co. Roscommon**


DRAWING BY: Joseph O'Brien **CHECKED BY: Maabhann Crowe**

PROJECT NO: 190907 **DRAWING NO: 190907 - 33**

SCALE: 1:500 @ A3 **DATE: 03.06.2022**

OR SHEET NO: 2802, 2803, 2804, 3000

MKO Planning and Environmental Consultants
Tuam Road, Galway
Ireland, H91 VWR4
+353 (0) 91 725641
email: info@www.mkoireland.ie
Website: www.mkoireland.ie

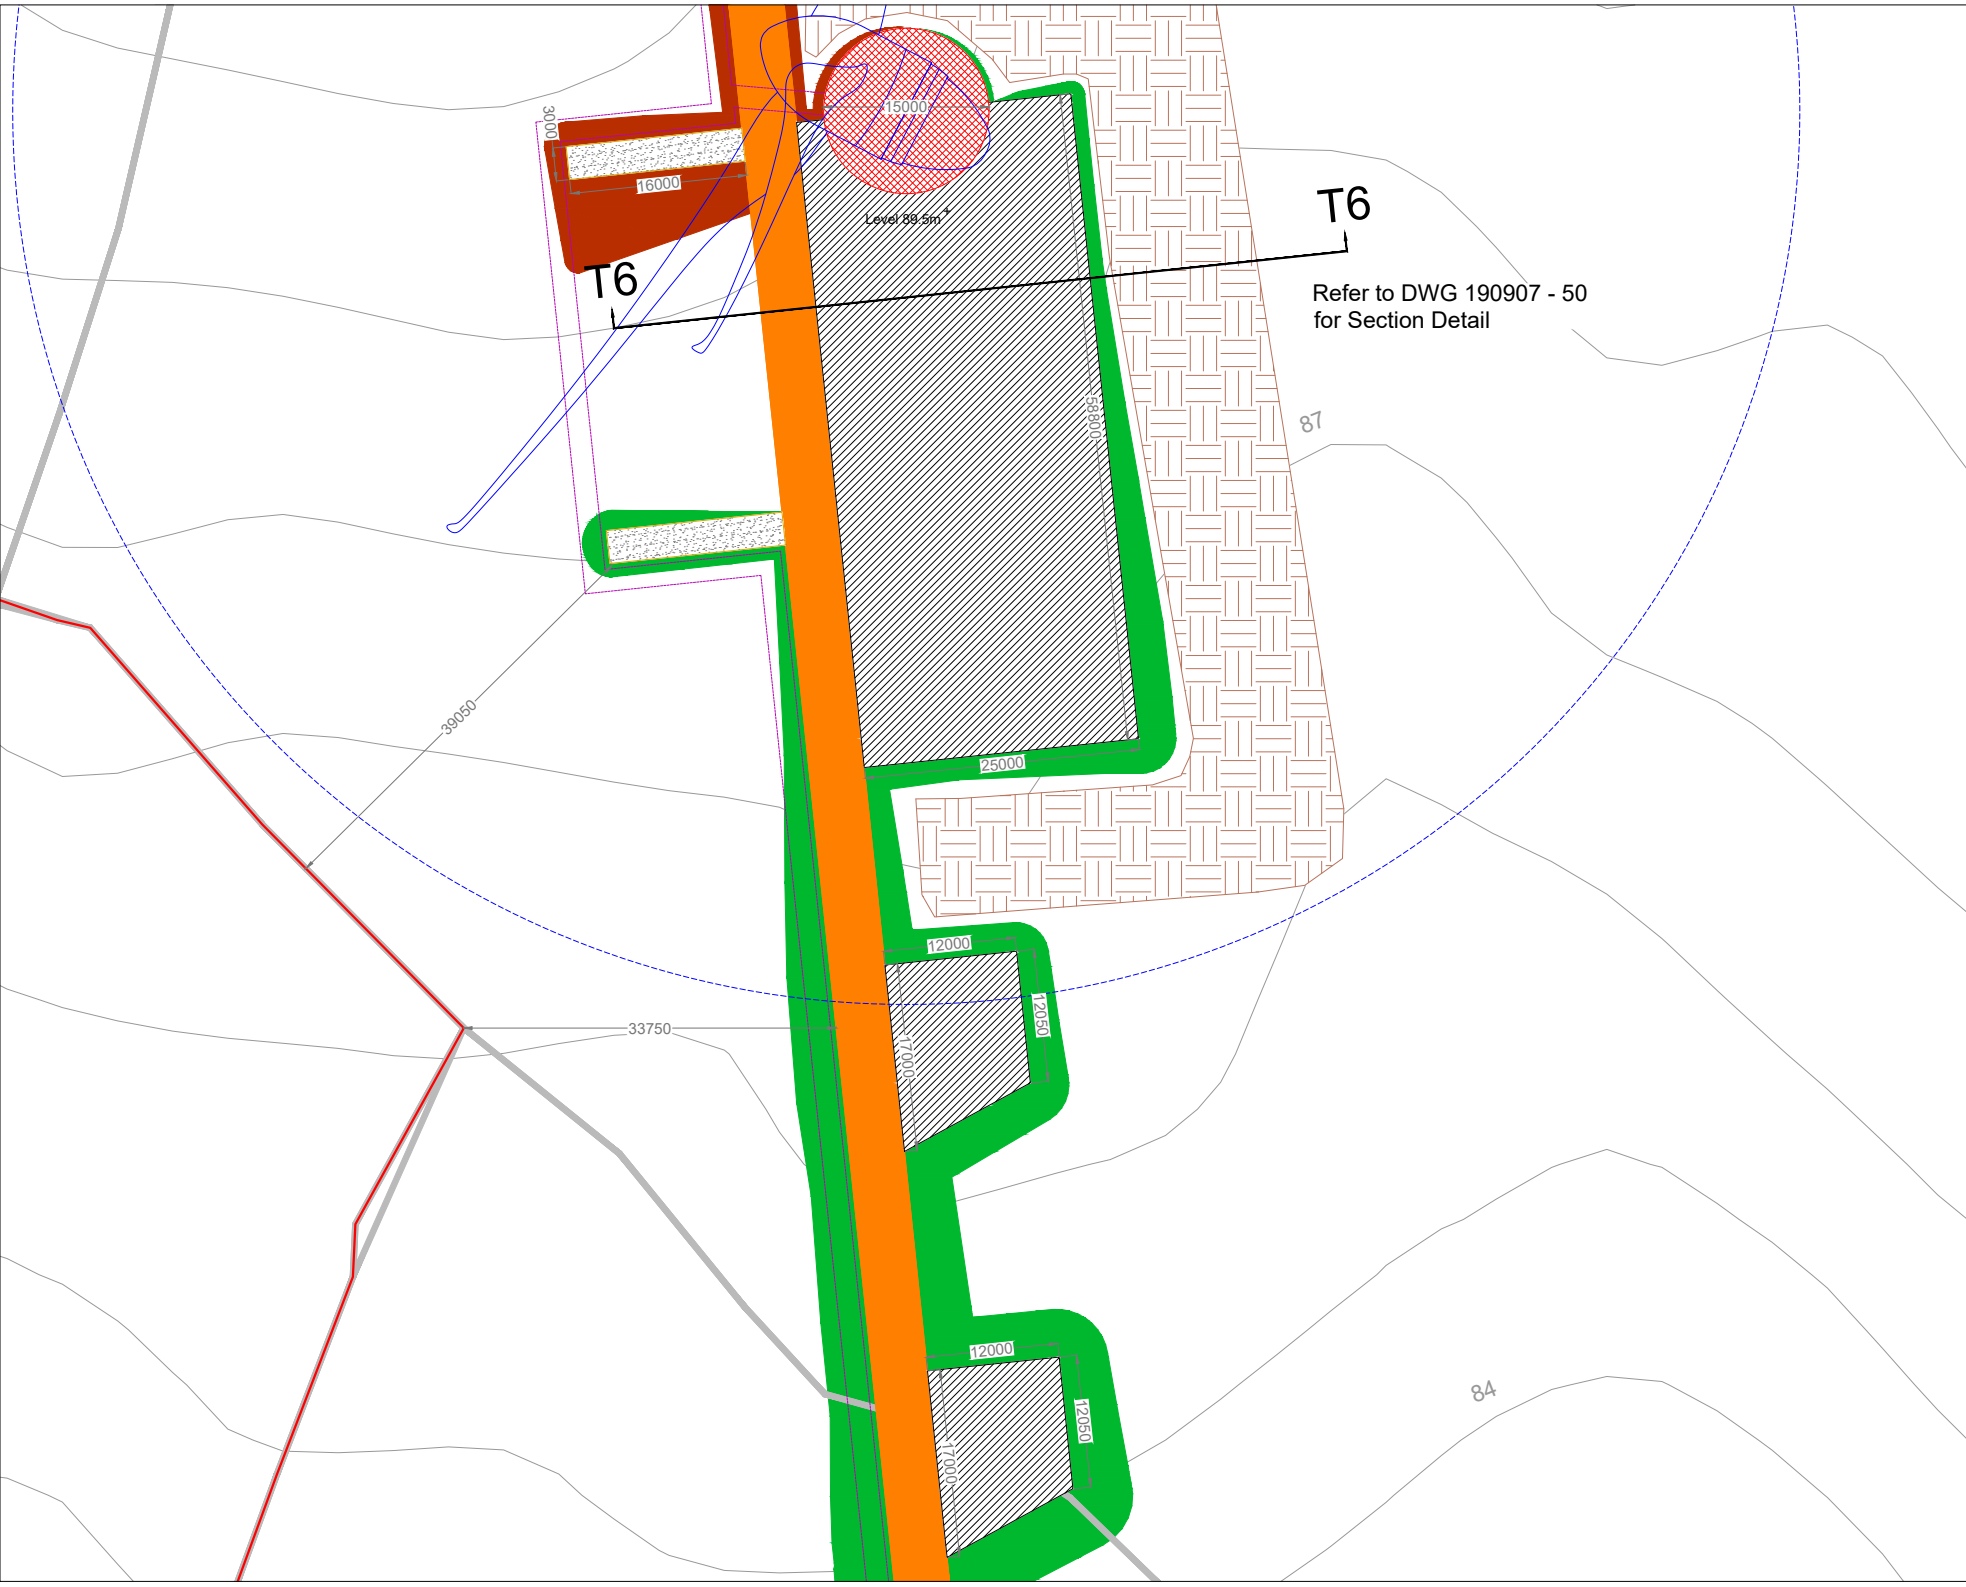

T6

T6

Refer to DWG 190907 - 50
for Section Detail

- Project Design Drawing Notes**
1. Drawings issued are for planning application purposes only.
 2. Drawings not to be used for construction/contract conditions.
 3. Copyright, all rights reserved. No part herewith may be copied or reproduced partially or wholly in any form whatsoever without the prior notice of the copyright owner McCarthy Keville O'Sullivan.
 4. Do not scale off this drawing. Figured metric dimensions only should be taken off this drawing.
 5. All contractors, whether main or sub-contractors, must visit the site and are responsible for taking and checking any and all dimensions and levels that relate to the works.
 6. The use of or reliance upon this drawing shall be deemed to be acceptance of these conditions of use unless otherwise agreed in writing, such written agreement to be sought from and issued by the copyright holder to the use or reliance upon this drawing.
 7. Layout plans show typical Turbine rotor diameter as per turbine drawing.
 8. Final levels may vary depending on local ground conditions.

Drawing Legend

- Planning Application Boundary
- Proposed Road
- Spoil Storage
- Soft Levelled Area
- Crane Pad Hardstanding Area
- Turbine Foundation
- Turbine Sweep Area
- Internal Electrical Cabling Trench
- Cut
- Fill



DRAWING TITLE

Turbine 6 Layout

PROJECT TITLE

**Seven Hills Wind Farm,
Co. Roscommon**

DRAWING BY

Joseph O'Brien

CHECKED BY

Maibhann Crowe

PROJECT No.

190907

DRAWING No.

190907 - 34

SCALE


1:500 @ A3

DATE

03.06.2022

JOB SHEET No.

2002, 2003, 2004,

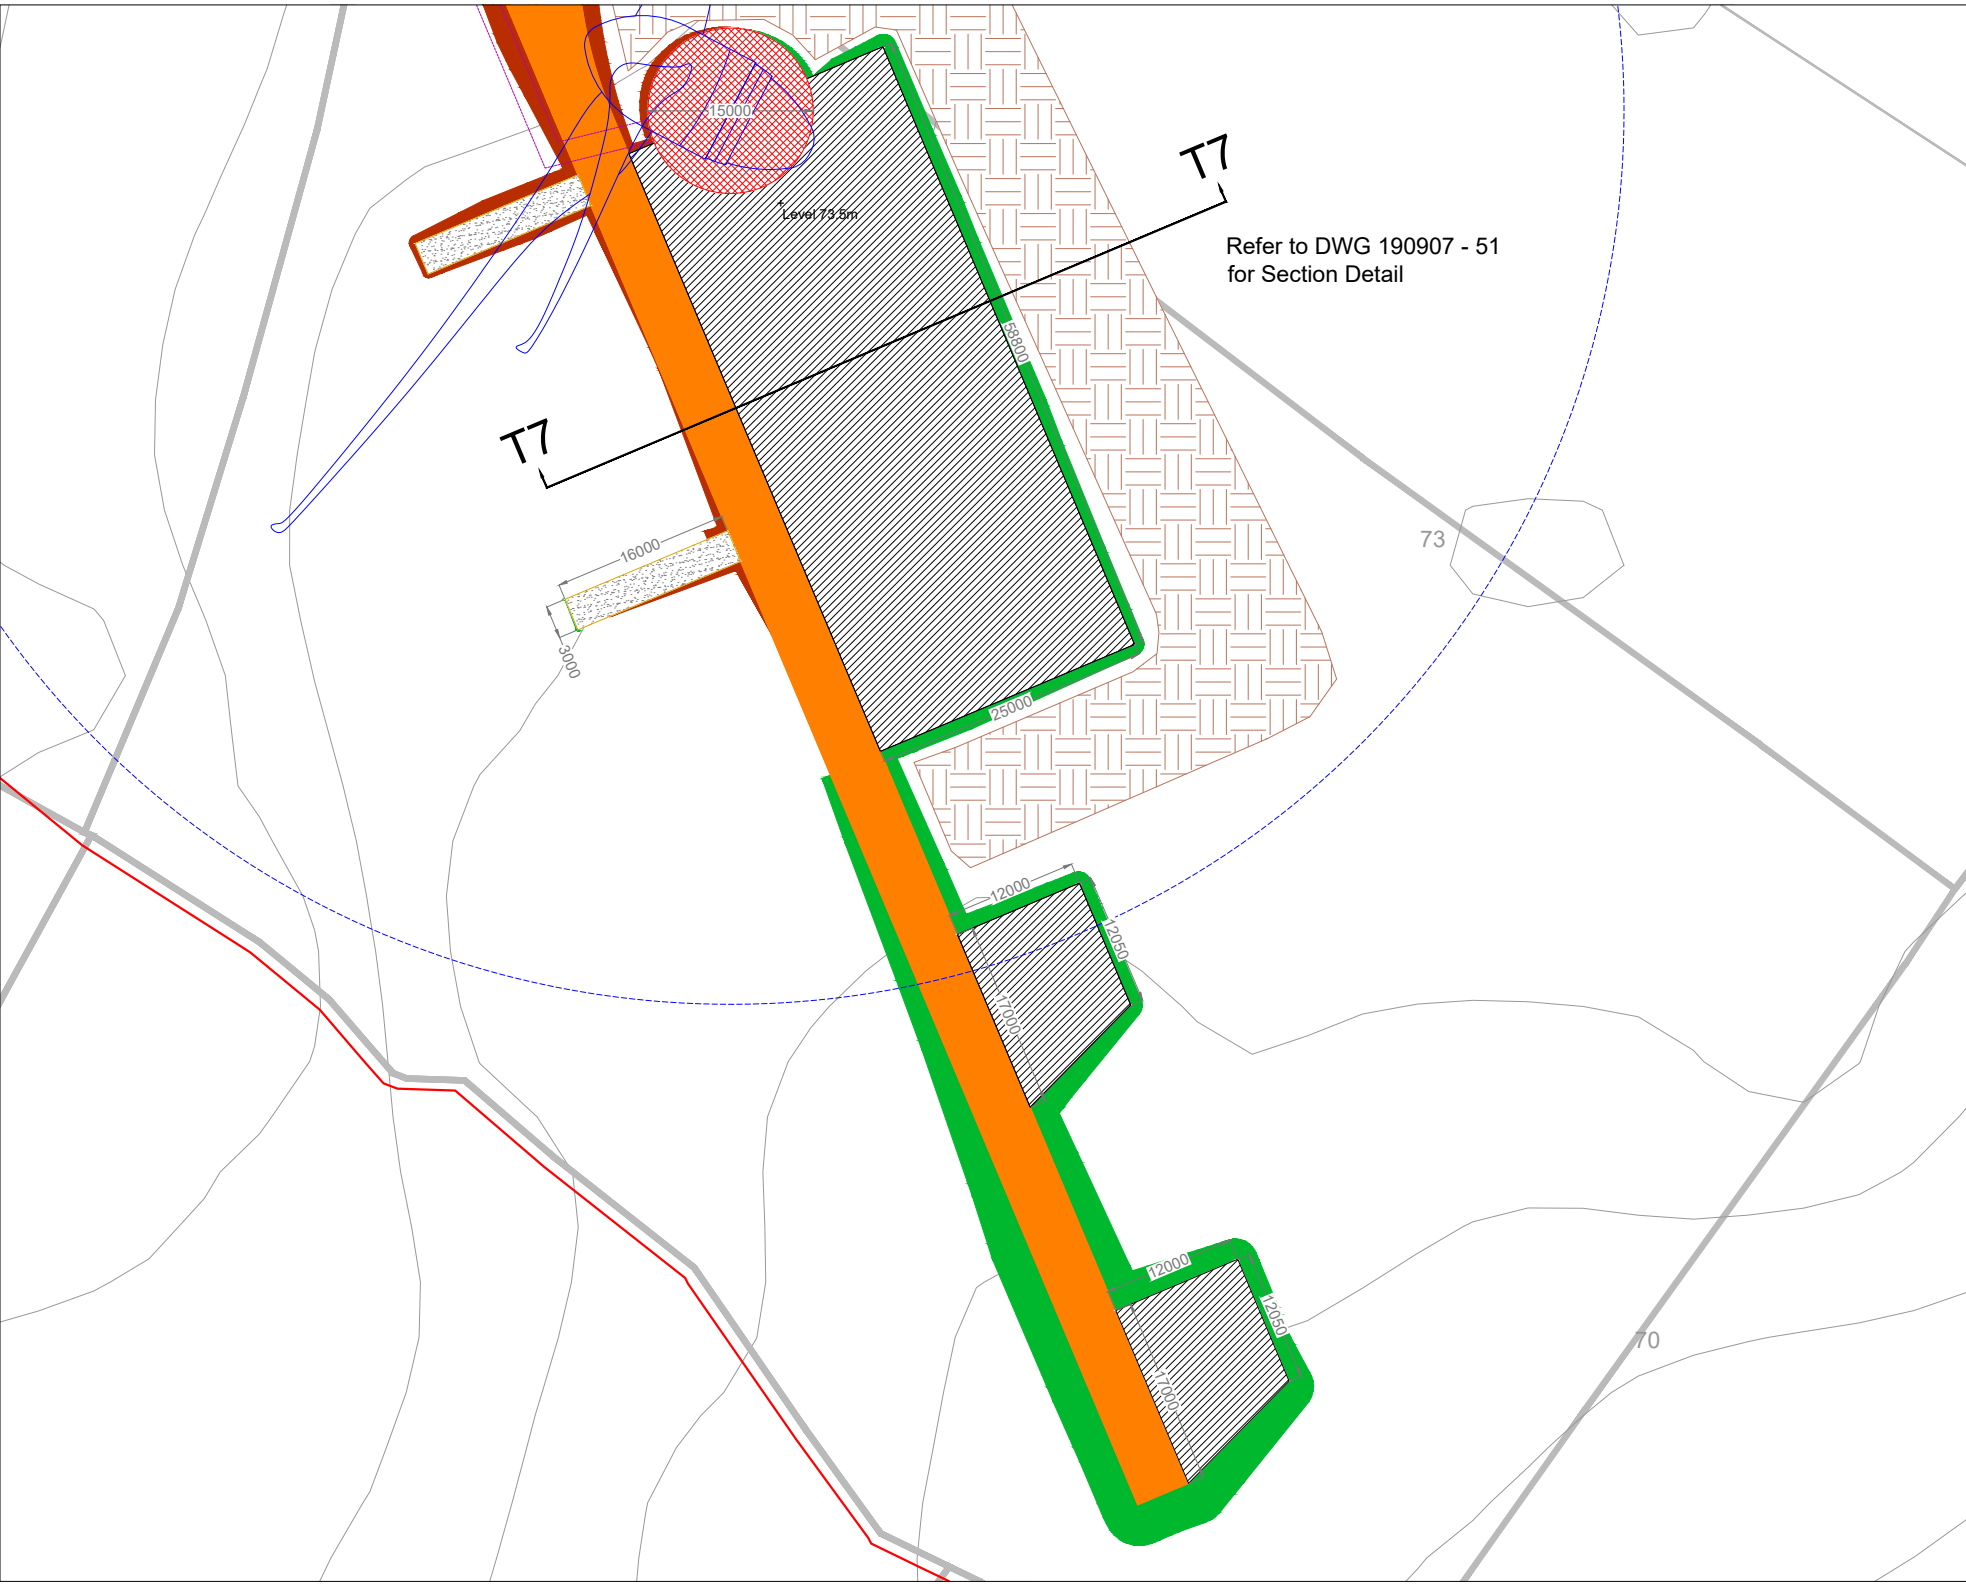

Project Design Drawing Notes

1. Drawings issued are for planning application purposes only.
2. Drawings not to be used for construction/contract conditions.
3. Copyright, all rights reserved. No part herewith may be copied or reproduced partially or wholly in any form whatsoever without the prior notice of the copyright owner McCarthy Keville O'Sullivan.
4. Do not scale off this drawing. Figured metric dimensions only should be taken off this drawing.
5. All contractors, whether main or sub-contractors, must visit the site and are responsible for taking and checking any and all dimensions and levels that relate to the works.
6. The use of or reliance upon this drawing shall be deemed to be acceptance of these conditions of use unless otherwise agreed in writing, such written agreement to be sought from and issued by the copyright holder to the use or reliance upon this drawing.
7. Layout plans show typical Turbine rotor diameter as per turbine drawing.
8. Final levels may vary depending on local ground conditions.

Drawing Legend

- Planning Application Boundary
- Proposed Road
- Spoil Storage
- Soft Levelled Area
- Crane Pad Hardstanding Area
- Turbine Foundation
- Turbine Sweep Area
- Internal Electrical Cabling Trench
- Cut
- Fill

Turbine 7 Layout

**Seven Hills Wind Farm,
Co. Roscommon**

DRAWING BY: Joseph O'Brien
PROJECT NO: 190907
SCALE: 1:500 @ A3


CHECKED BY: Meabhann Crowe
DRAWING NO: 190907 - 35
DATE: 03.06.2022


FOR SHEET NO: 2802, 2803, 2804, 3000

MKO
Planning and
Environmental
Consultants
Tuam Road, Galway
Ireland, H91 VW94
+353 (0) 91 7256411
email: info@www.mkoireland.ie
Website: www.mkoireland.ie

Drawing Legend

- Planning Application Boundary
- Proposed Road
- Spoil Storage
- Soft Levelled Area
- Crane Pad Handstanding Area
- Turbine Foundation
- Turbine Sweep Area
- Internal Electrical Cabling Trench
- Cut
- Fill

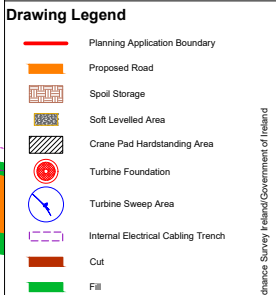

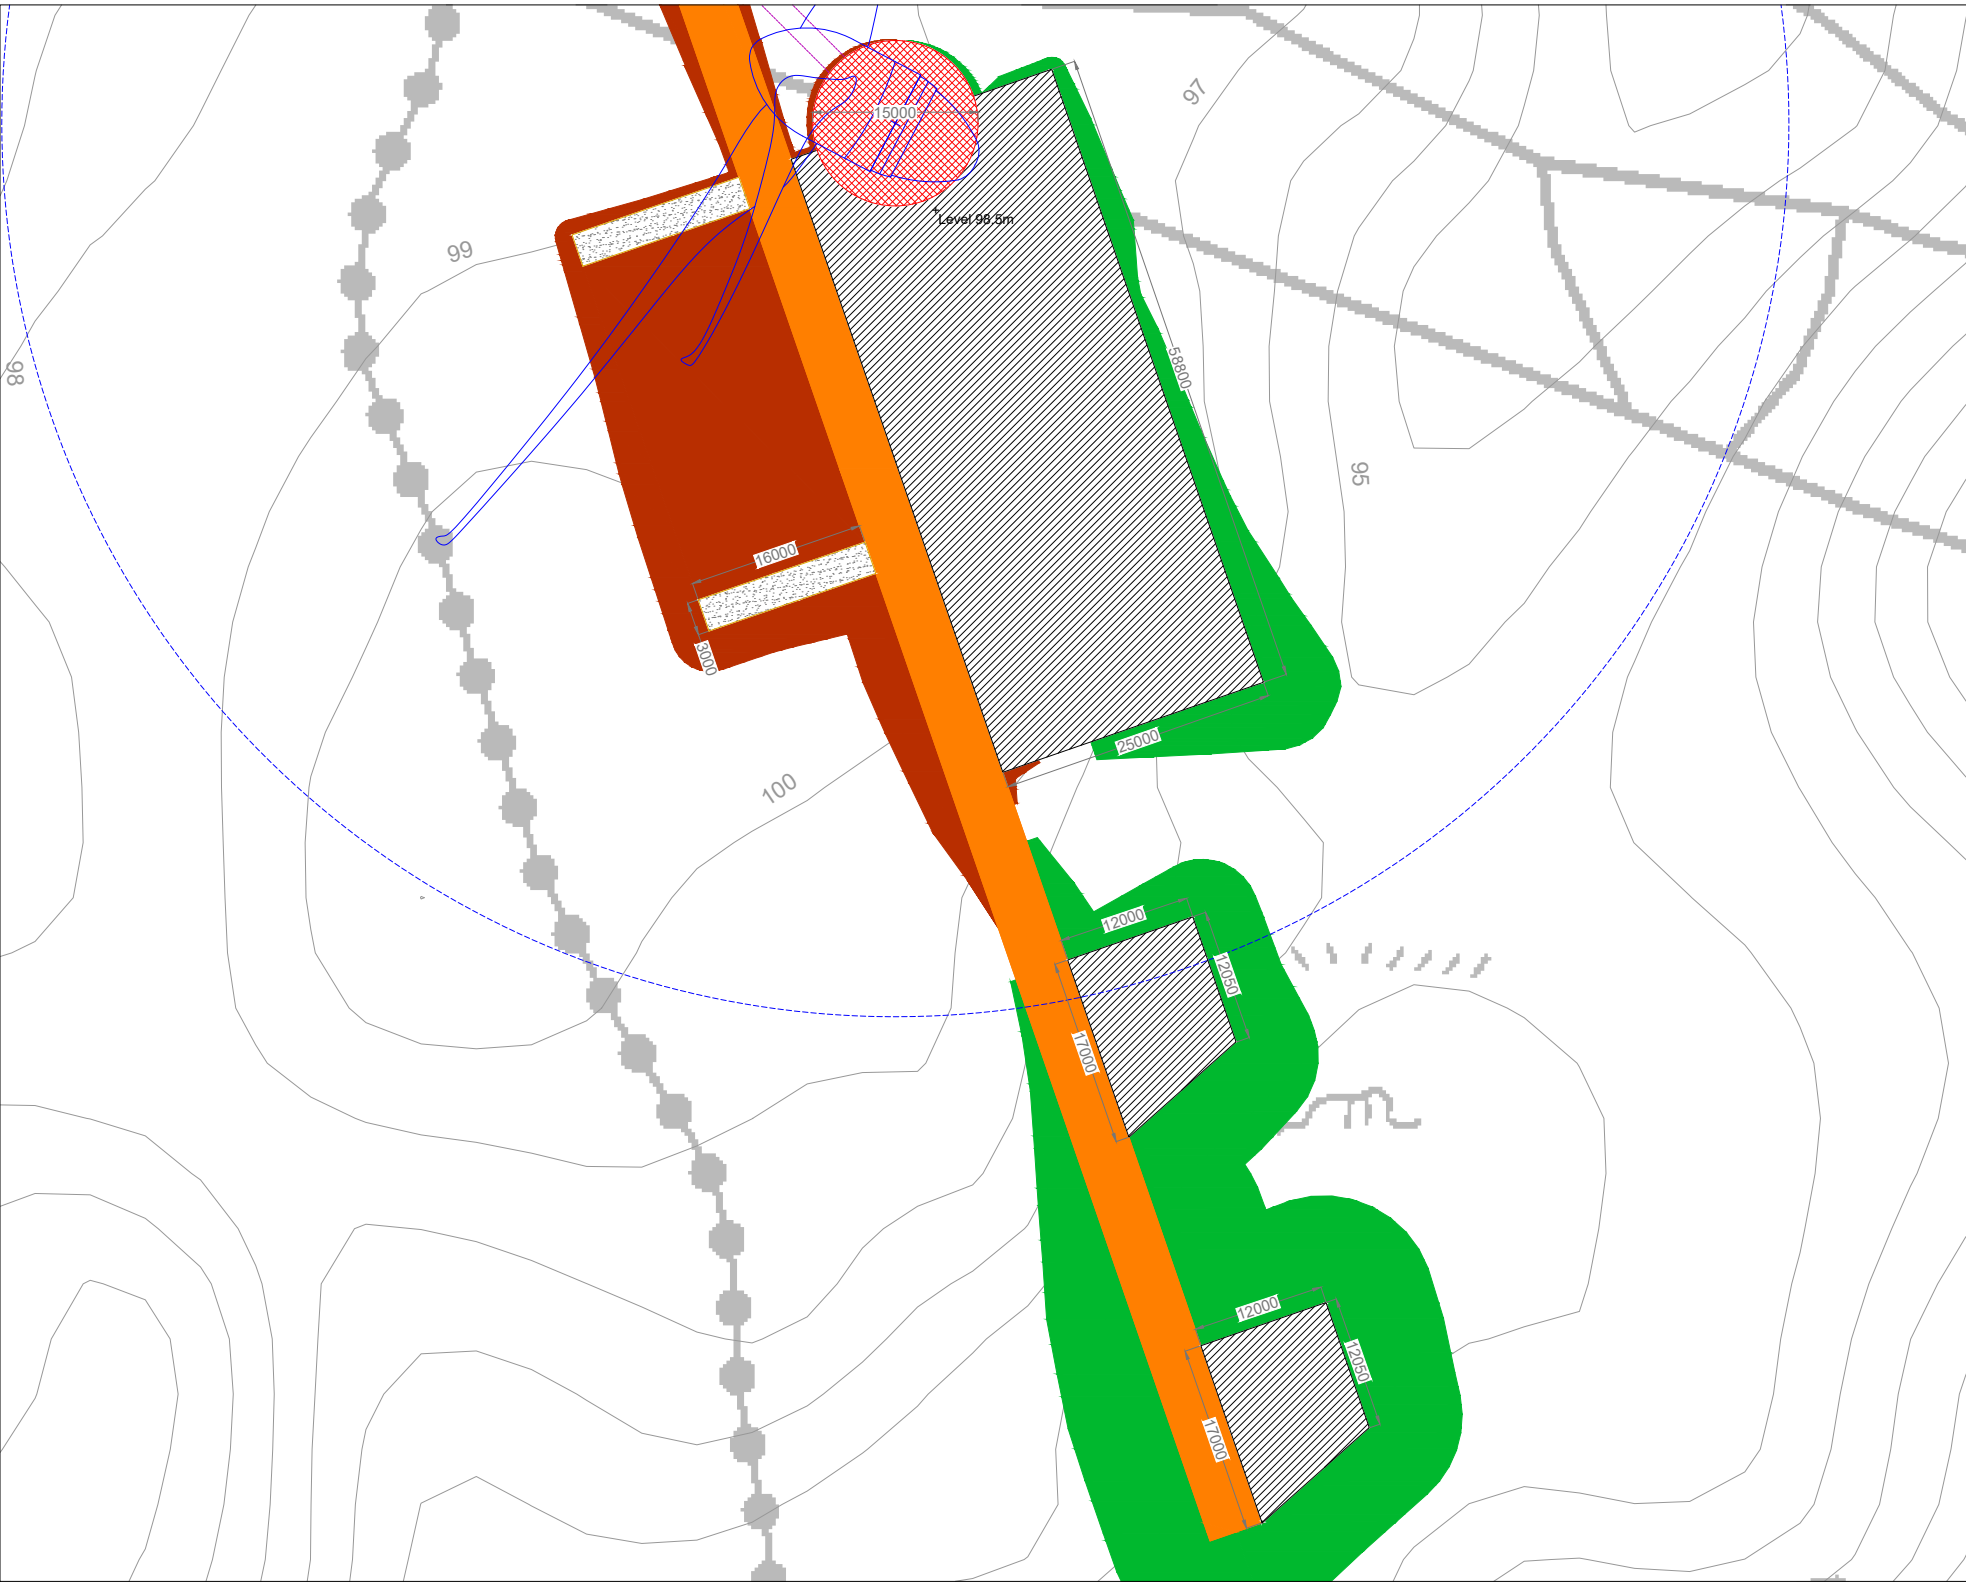

Project Design Drawing Notes

1. Drawings issued are for planning application purposes only.
2. Drawings not to be used for construction/contract conditions.
3. Copyright, all rights reserved. No part herewith may be copied or reproduced partially or wholly in any form whatsoever without the prior notice of the copyright owner McCarthy Keville O'Sullivan.
4. Do not scale off this drawing. Figured metric dimensions only should be taken off this drawing.
5. All contractors, whether main or sub-contractors, must visit the site and are responsible for taking and checking any and all dimensions and levels that relate to the works.
6. The use of or reliance upon this drawing shall be deemed to be acceptance of these conditions of use unless otherwise agreed in writing, such written agreement to be sought from and issued by the copyright holder to the use or reliance upon this drawing.
7. Layout plans show typical Turbine rotor diameter as per turbine drawing.
8. Final levels may vary depending on local ground conditions.

Drawing Legend

- Proposed Road
- Soft Levelled Area
- Crane Pad Hardstanding Area
- Turbine Foundation
- Turbine Sweep Area
- Internal Electrical Cabling Trench
- Cut
- Fill


Turbine 9 Layout

**Seven Hills Wind Farm,
Co. Roscommon**

DRAWING BY: Joseph O'Brien	CHECKED BY: Meabhann Crowe
PROJECT NO: 190907	DRAWING NO.: 190907 - 37
SCALE: 1:500 @ A3	DATE: 03.06.2022

JOB SHEET NO.: 2602, 2603, 2604, 2605, 2606, 2607, 2602, 2603, 2604,3000

MKO
Planning and
Environmental
Consultants
Tuam Road, Galway
Ireland, H91 VV6R4
+353 (0) 91 7256411
email: info@www.mkoireland.ie
Website: www.mkoireland.ie

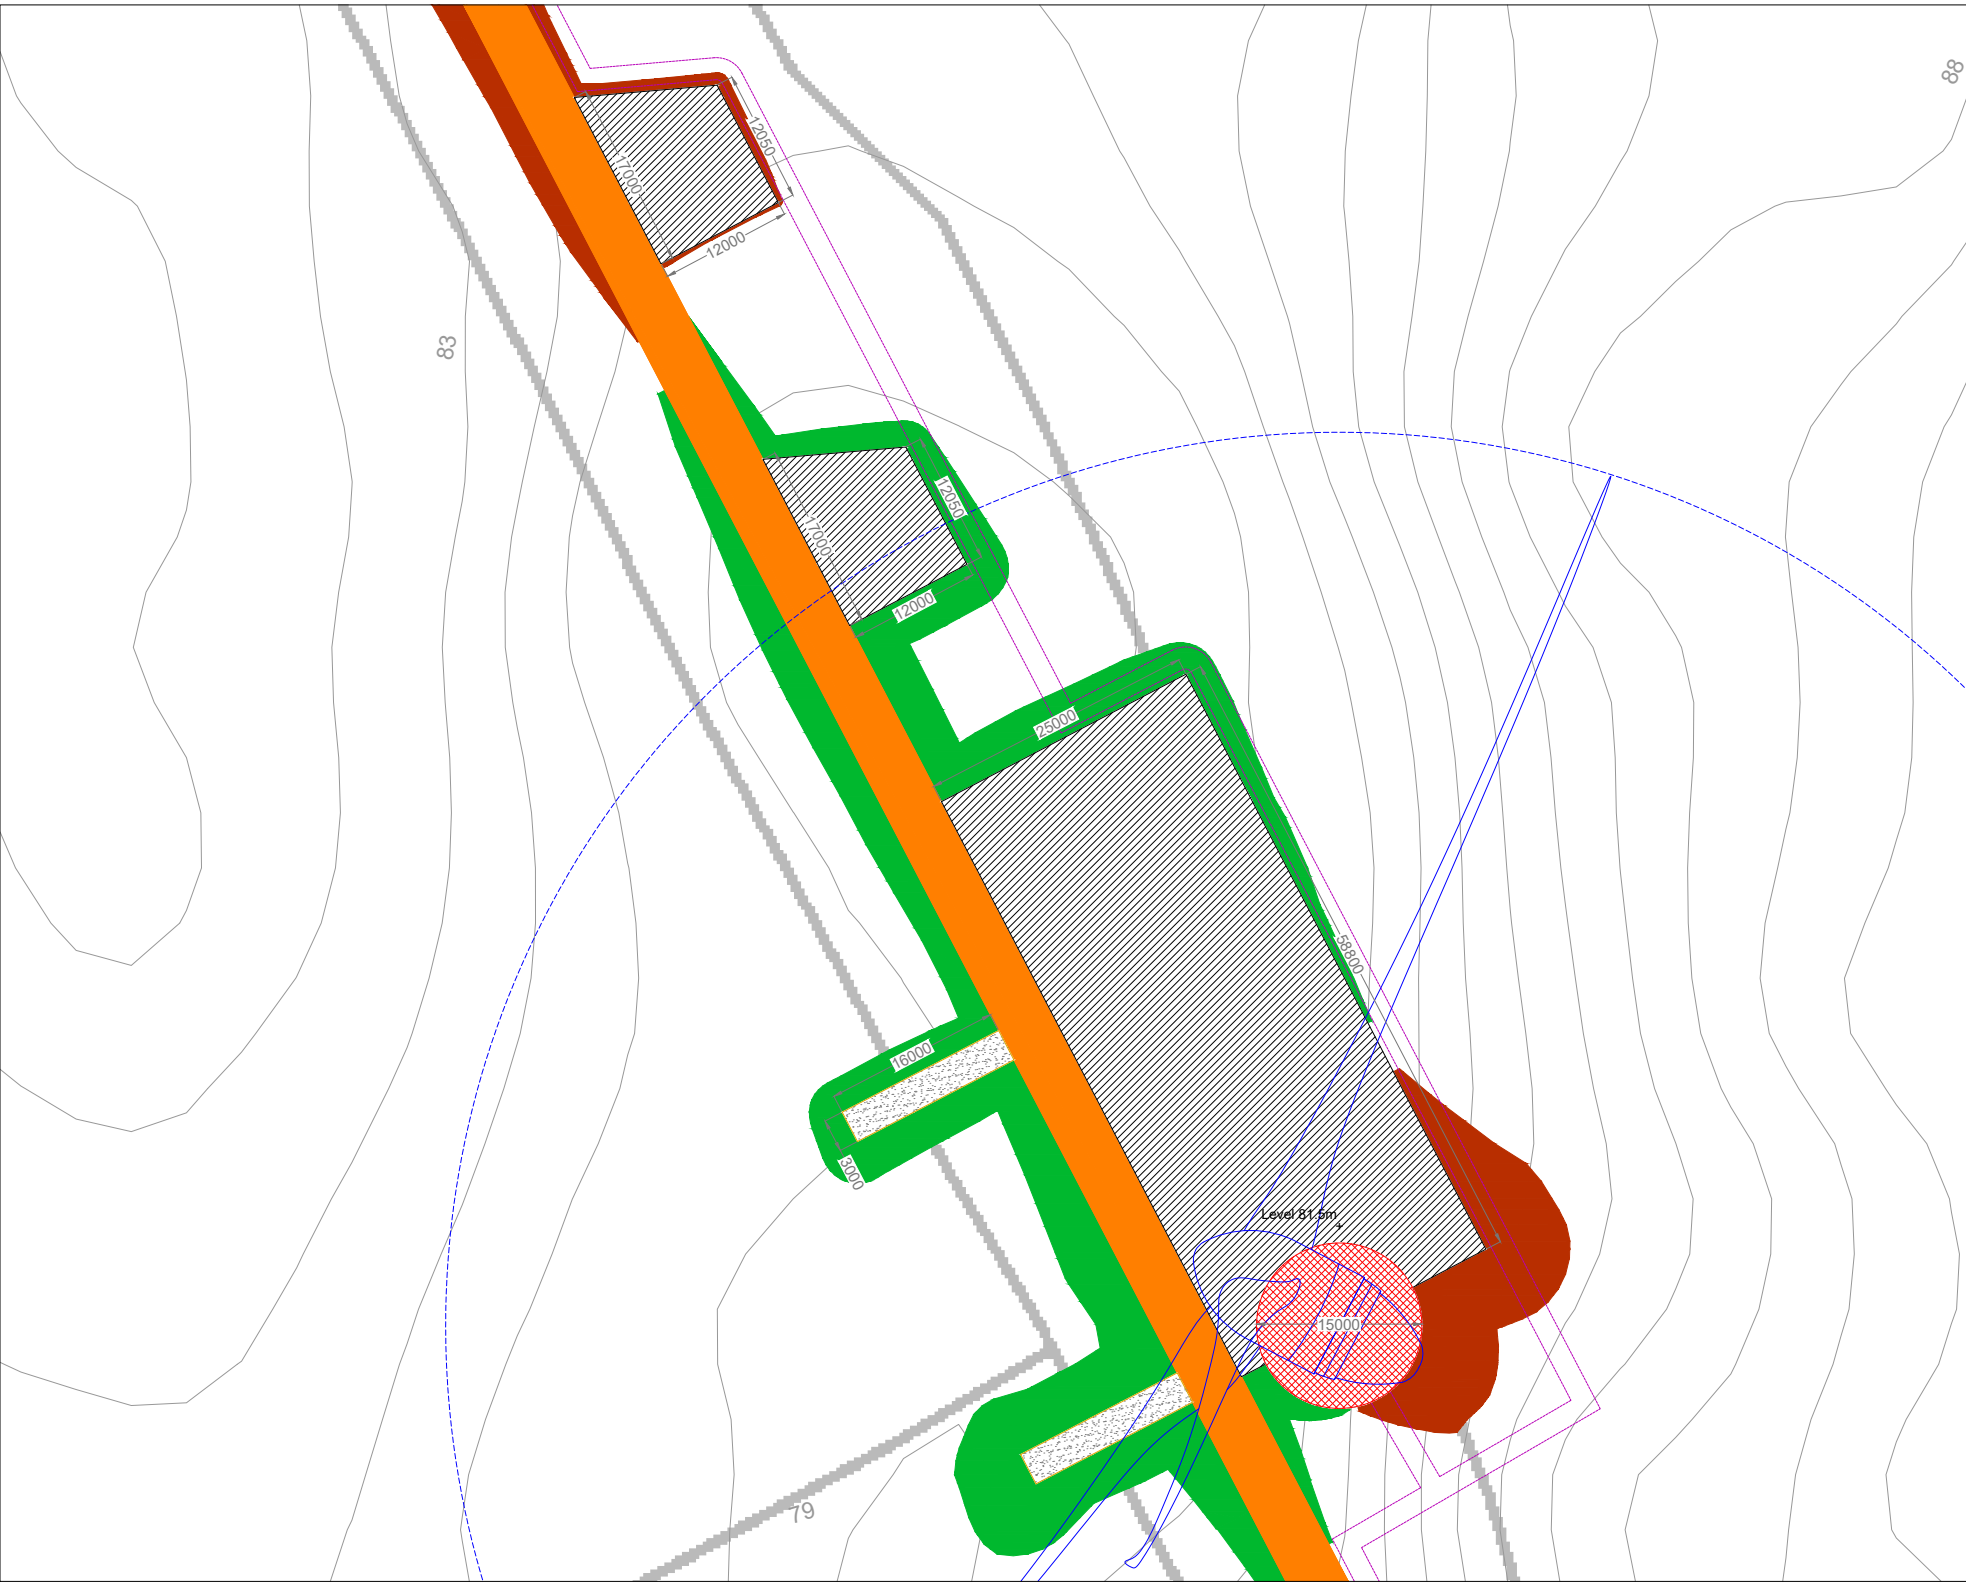

Project Design Drawing Notes

1. Drawings issued are for planning application purposes only.
2. Drawings not to be used for construction/contract conditions.
3. Copyright, all rights reserved. No part herewith may be copied or reproduced partially or wholly in any form whatsoever without the prior notice of the copyright owner McCarthy Keville O'Sullivan.
4. Do not scale off this drawing. Figured metric dimensions only should be taken off this drawing.
5. All contractors, whether main or sub-contractors, must visit the site and are responsible for taking and checking any and all dimensions and levels that relate to the works.
6. The use of or reliance upon this drawing shall be deemed to be acceptance of these conditions of use unless otherwise agreed in writing, such written agreement to be sought from and issued by the copyright holder to the use or reliance upon this drawing.
7. Layout plans show typical Turbine rotor diameter as per turbine drawing.
8. Final levels may vary depending on local ground conditions.

Drawing Legend

- Proposed Road
- Soft Levelled Area
- Crane Pad Hardstanding Area
- Turbine Foundation
- Turbine Sweep Area
- Internal Electrical Cabling Trench
- Cut
- Fill

Turbine 12 Layout


Seven Hills Wind Farm, Co. Roscommon

DRAWING BY: **Joseph O'Brien** CHECKED BY: **Meabhann Crowley**

PROJECT NO: **190907** DRAWING NO: **190907 - 40**

SCALE: **1:500 @ A3** DATE: **03.06.2022**

FOR SHEET NO: 2882, 2883, 2884, 4

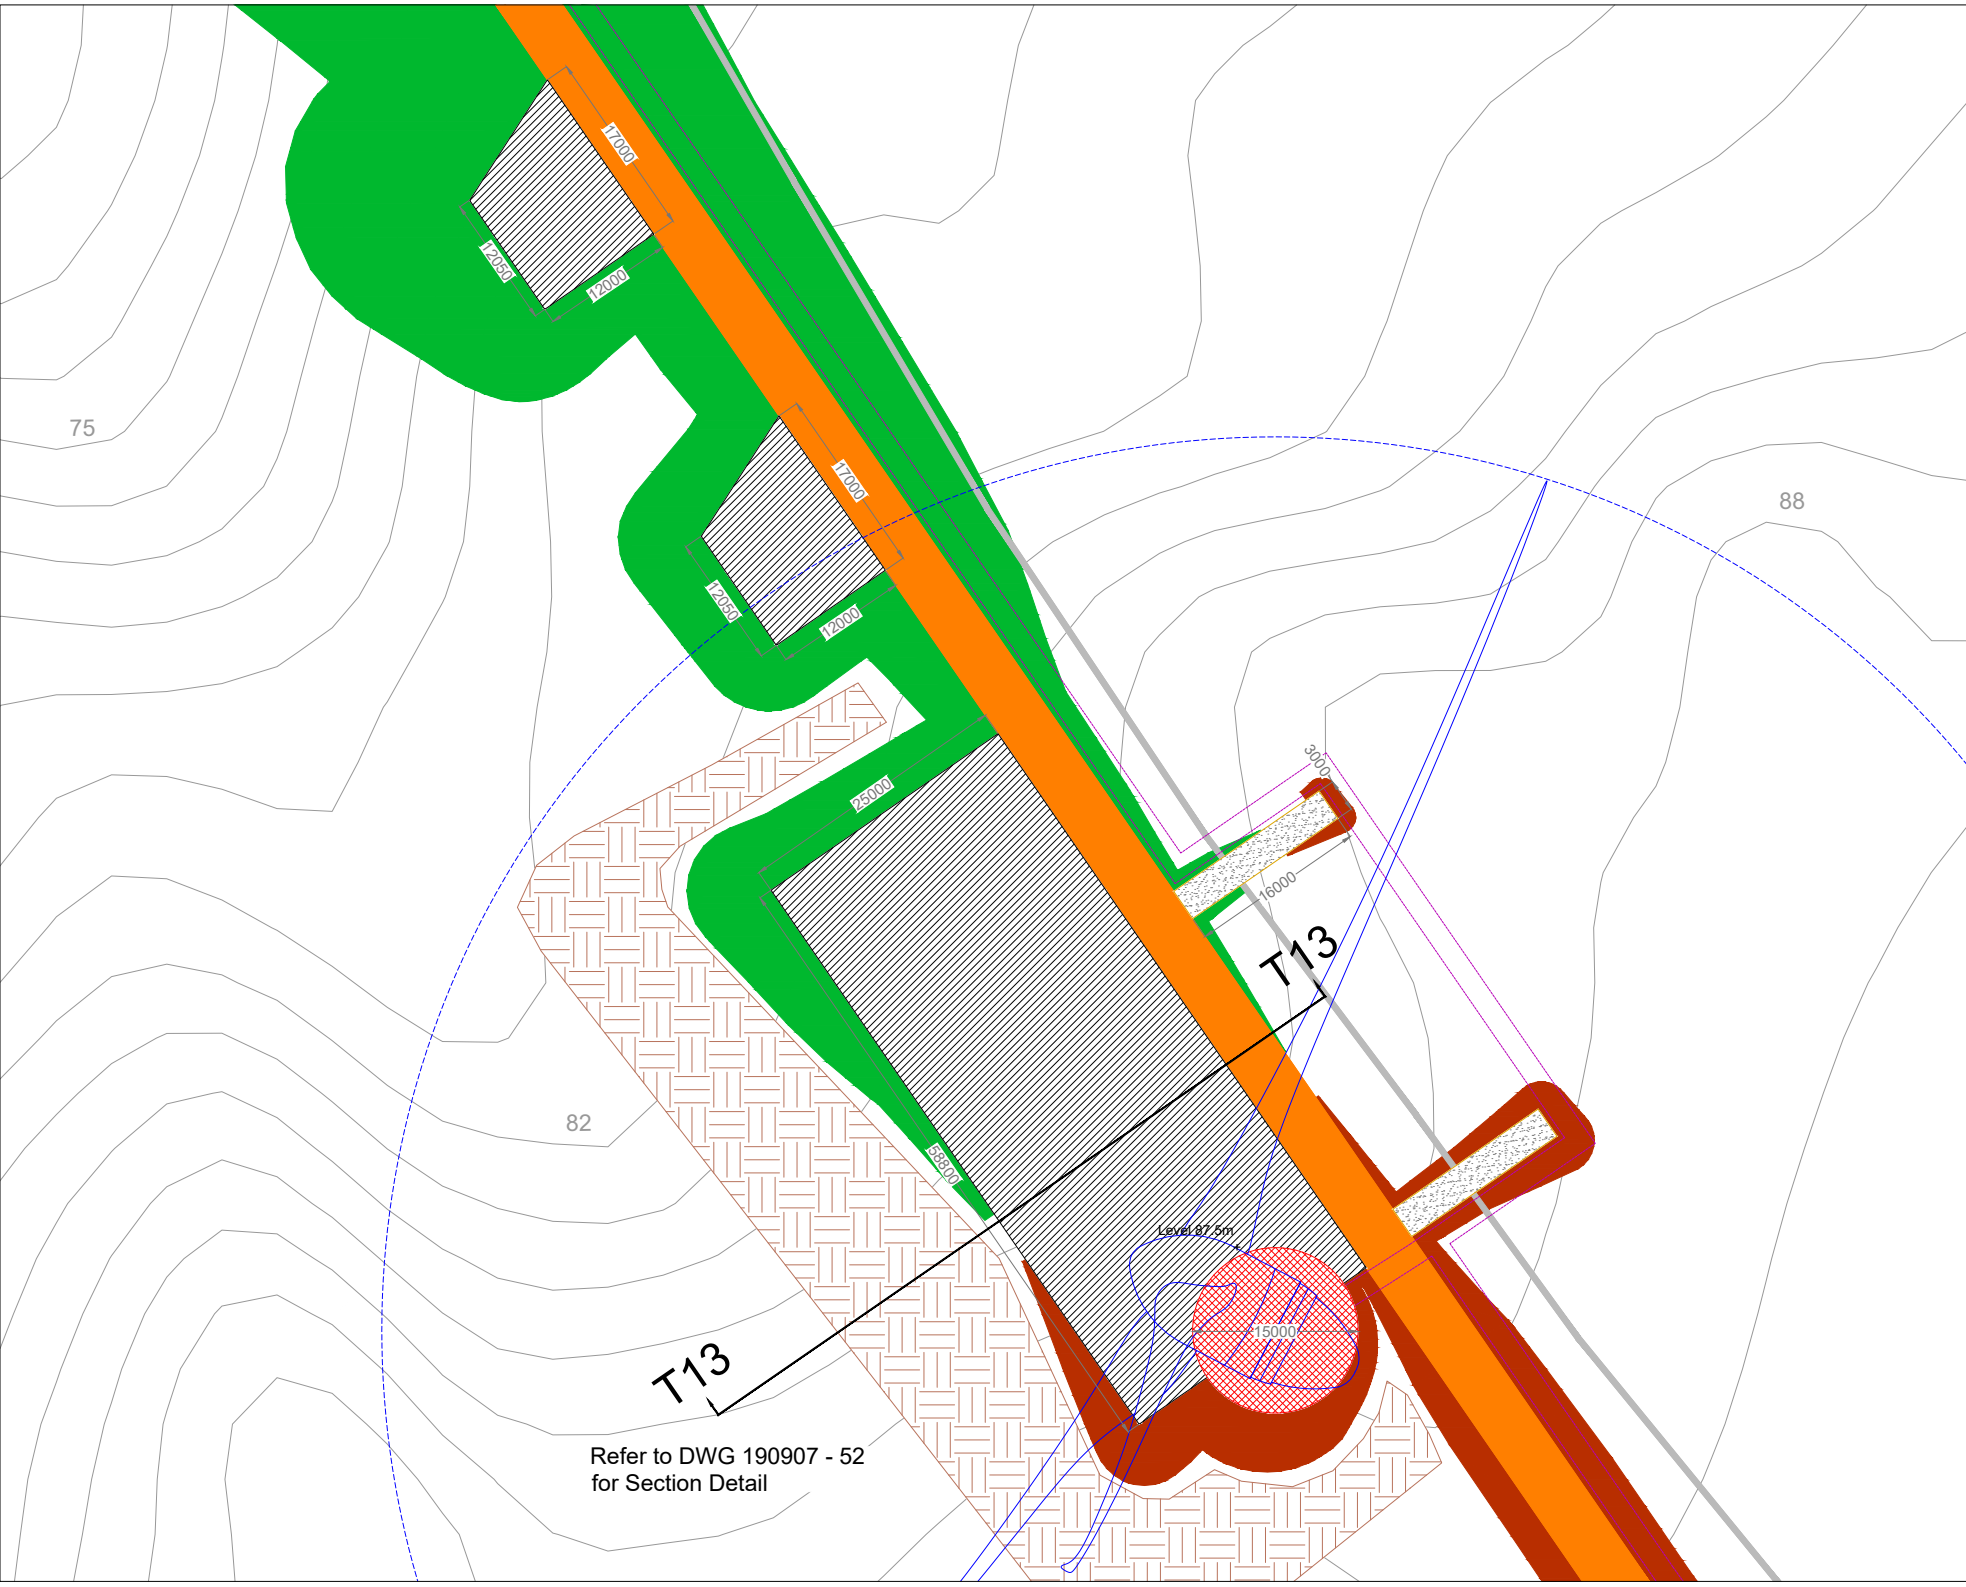

Project Design Drawing Notes

1. Drawings issued are for planning application purposes only.
2. Drawings not to be used for construction/contract conditions.
3. Copyright, all rights reserved. No part herewith may be copied or reproduced partially or wholly in any form whatsoever without the prior notice of the copyright owner McCarthy Keville O'Sullivan.
4. Do not scale off this drawing. Figured metric dimensions only should be taken off this drawing.
5. All contractors, whether main or sub-contractors, must visit the site and are responsible for taking and checking any and all dimensions and levels that relate to the works.
6. The use of or reliance upon this drawing shall be deemed to be acceptance of these conditions of use unless otherwise agreed in writing, such written agreement to be sought from and issued by the copyright holder to the use or reliance upon this drawing.
7. Layout plans show typical Turbine rotor diameter as per turbine drawing.
8. Final levels may vary depending on local ground conditions.

Drawing Legend

- Proposed Road
- Spoil Storage
- Soft Levelled Area
- Crane Pad Hardstanding Area
- Turbine Foundation
- Turbine Sweep Area
- Internal Electrical Cabling Trench
- Cut
- Fill

Turbine 13 Layout


Seven Hills Wind Farm, Co. Roscommon

DRAWING BY: Joseph O'Brien **CHECKED BY: Moabhann Crowe**

PROJECT NO: 190907 **DRAWING NO: 190907 - 41**

SCALE: 1:500 @ A3 **DATE: 03.06.2022**

FOR SHEET NO: 2002, 2003, 2004, 3

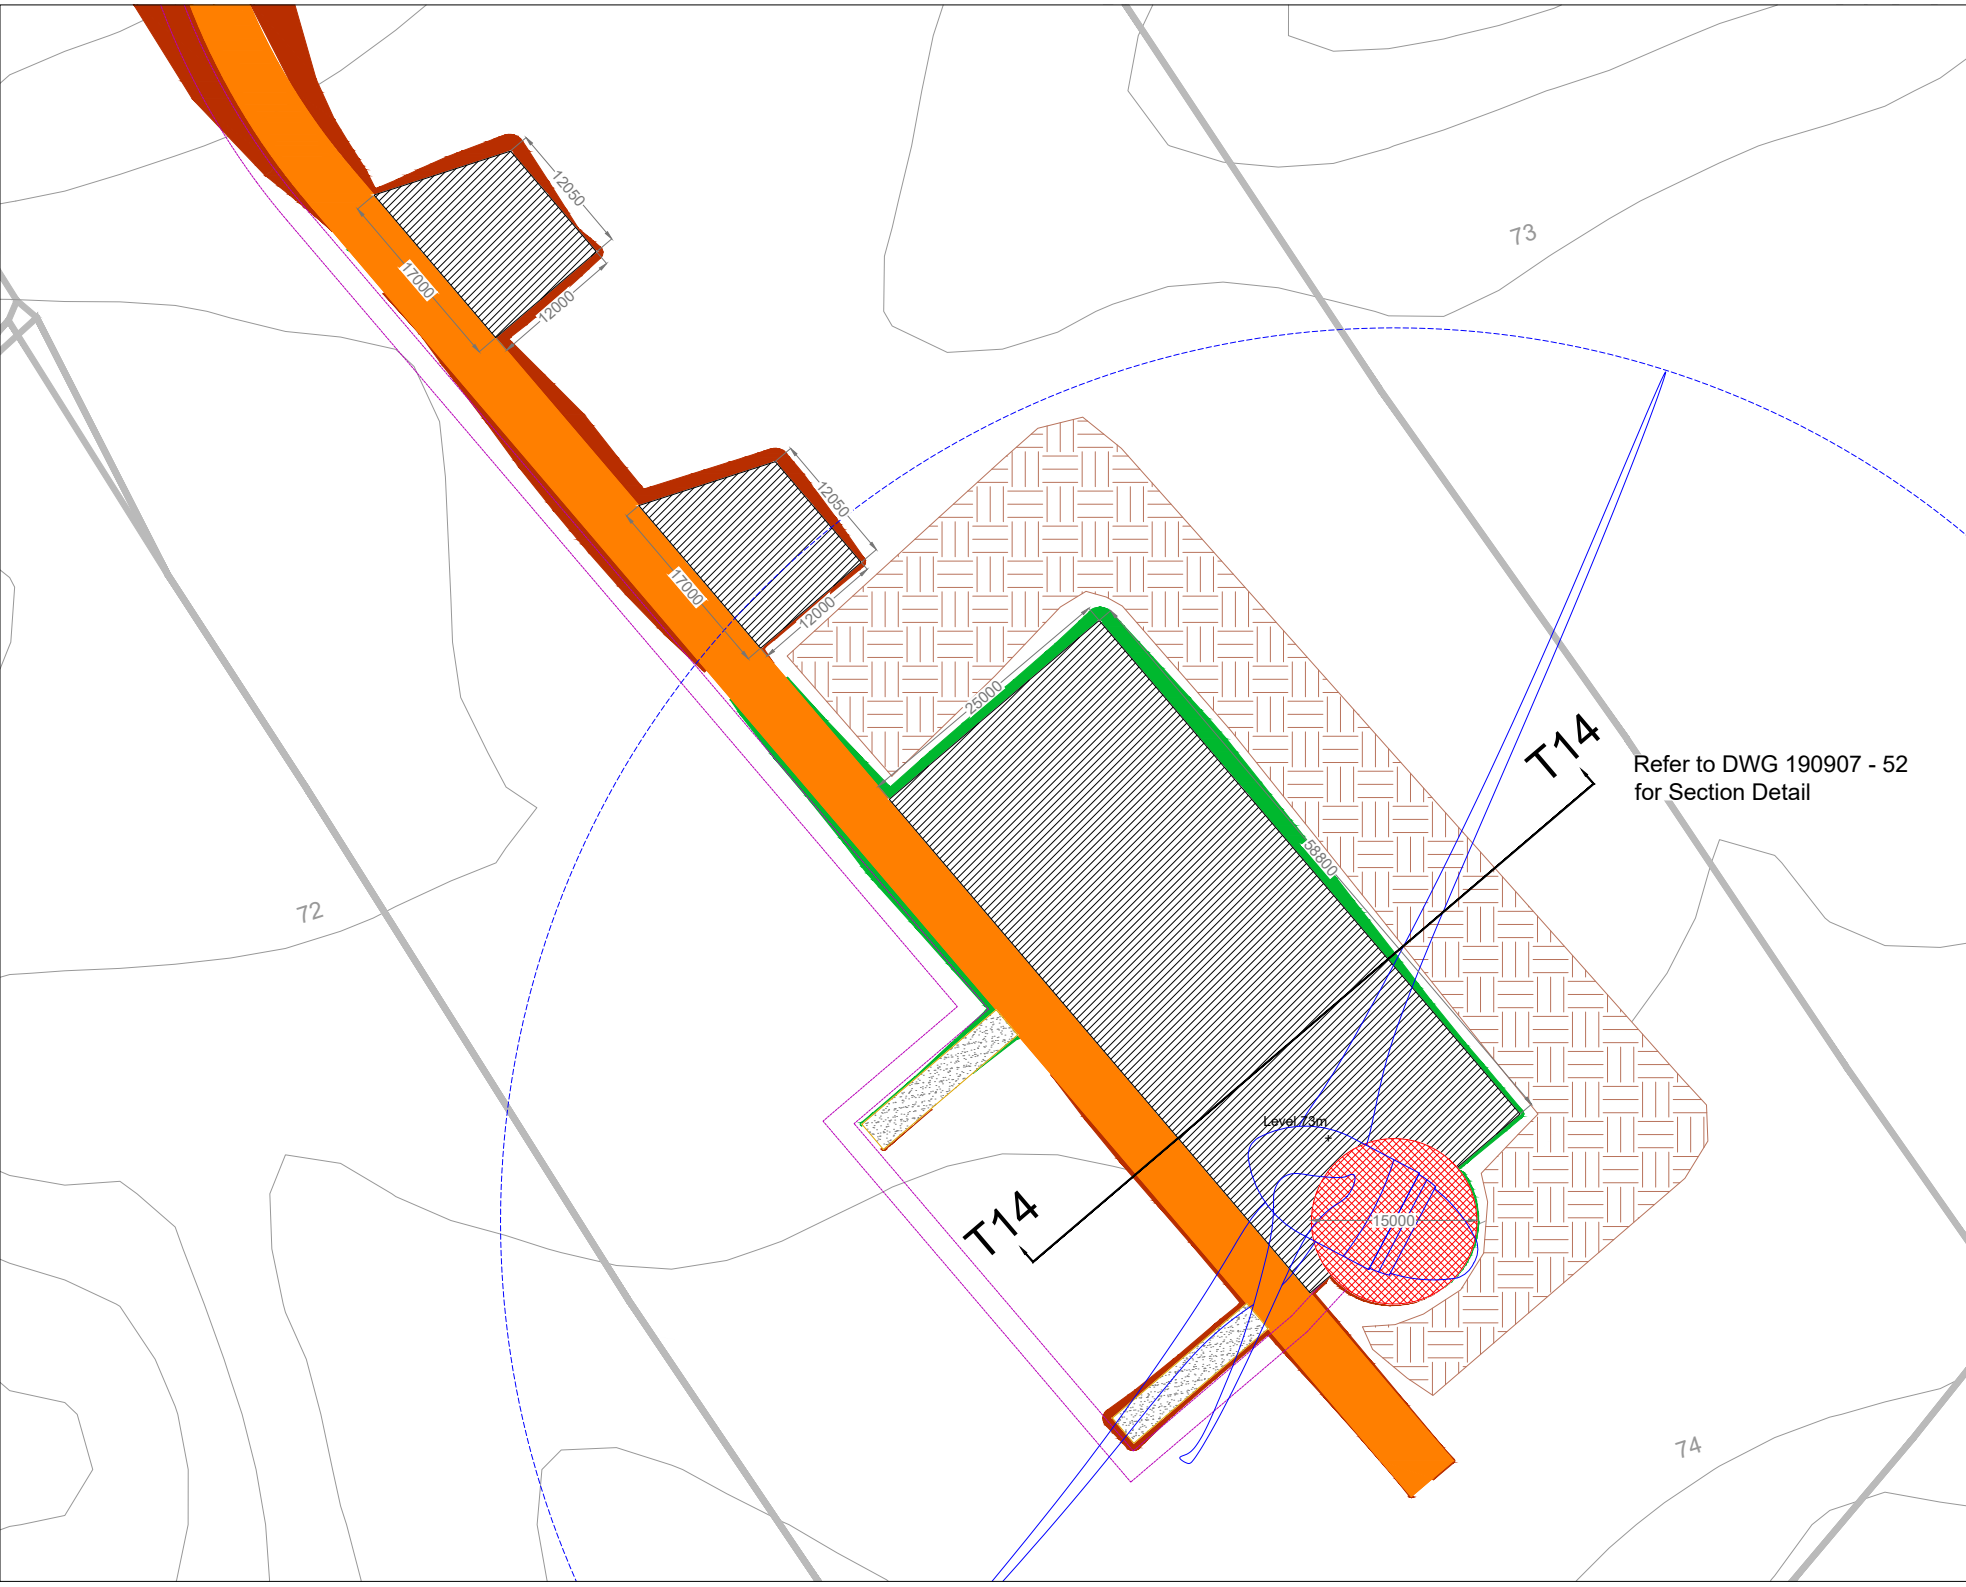

Project Design Drawing Notes

1. Drawings issued are for planning application purposes only.
2. Drawings not to be used for construction/contract conditions.
3. Copyright, all rights reserved. No part herewith may be copied or reproduced partially or wholly in any form whatsoever without the prior notice of the copyright owner McCarthy Keville O'Sullivan.
4. Do not scale off this drawing. Figured metric dimensions only should be taken off this drawing.
5. All contractors, whether main or sub-contractors, must visit the site and are responsible for taking and checking any and all dimensions and levels that relate to the works.
6. The use of or reliance upon this drawing shall be deemed to be acceptance of these conditions of use unless otherwise agreed in writing, such written agreement to be sought from and issued by the copyright holder to the use or reliance upon this drawing.
7. Layout plans show typical Turbine rotor diameter as per turbine drawing.
8. Final levels may vary depending on local ground conditions.

Drawing Legend

- Proposed Road
- Spoil Storage
- Soft Levelled Area
- Crane Pad Hardstanding Area
- Turbine Foundation
- Turbine Sweep Area
- Internal Electrical Cabling Trench
- Cut
- Fill



DRAWING TITLE

Turbine 14 Layout

PROJECT TITLE

**Seven Hills Wind Farm,
Co. Roscommon**

DRAWING BY: **Joseph O'Brien**

CHECKED BY: **Meabhann Crowe**


PROJECT NO: **190907**

DRAWING NO: **190907 - 42**

SCALE: **1:500 @ A3**

DATE: **03.06.2022**

FOR SHEET NO: 2002, 2003, 2004, 

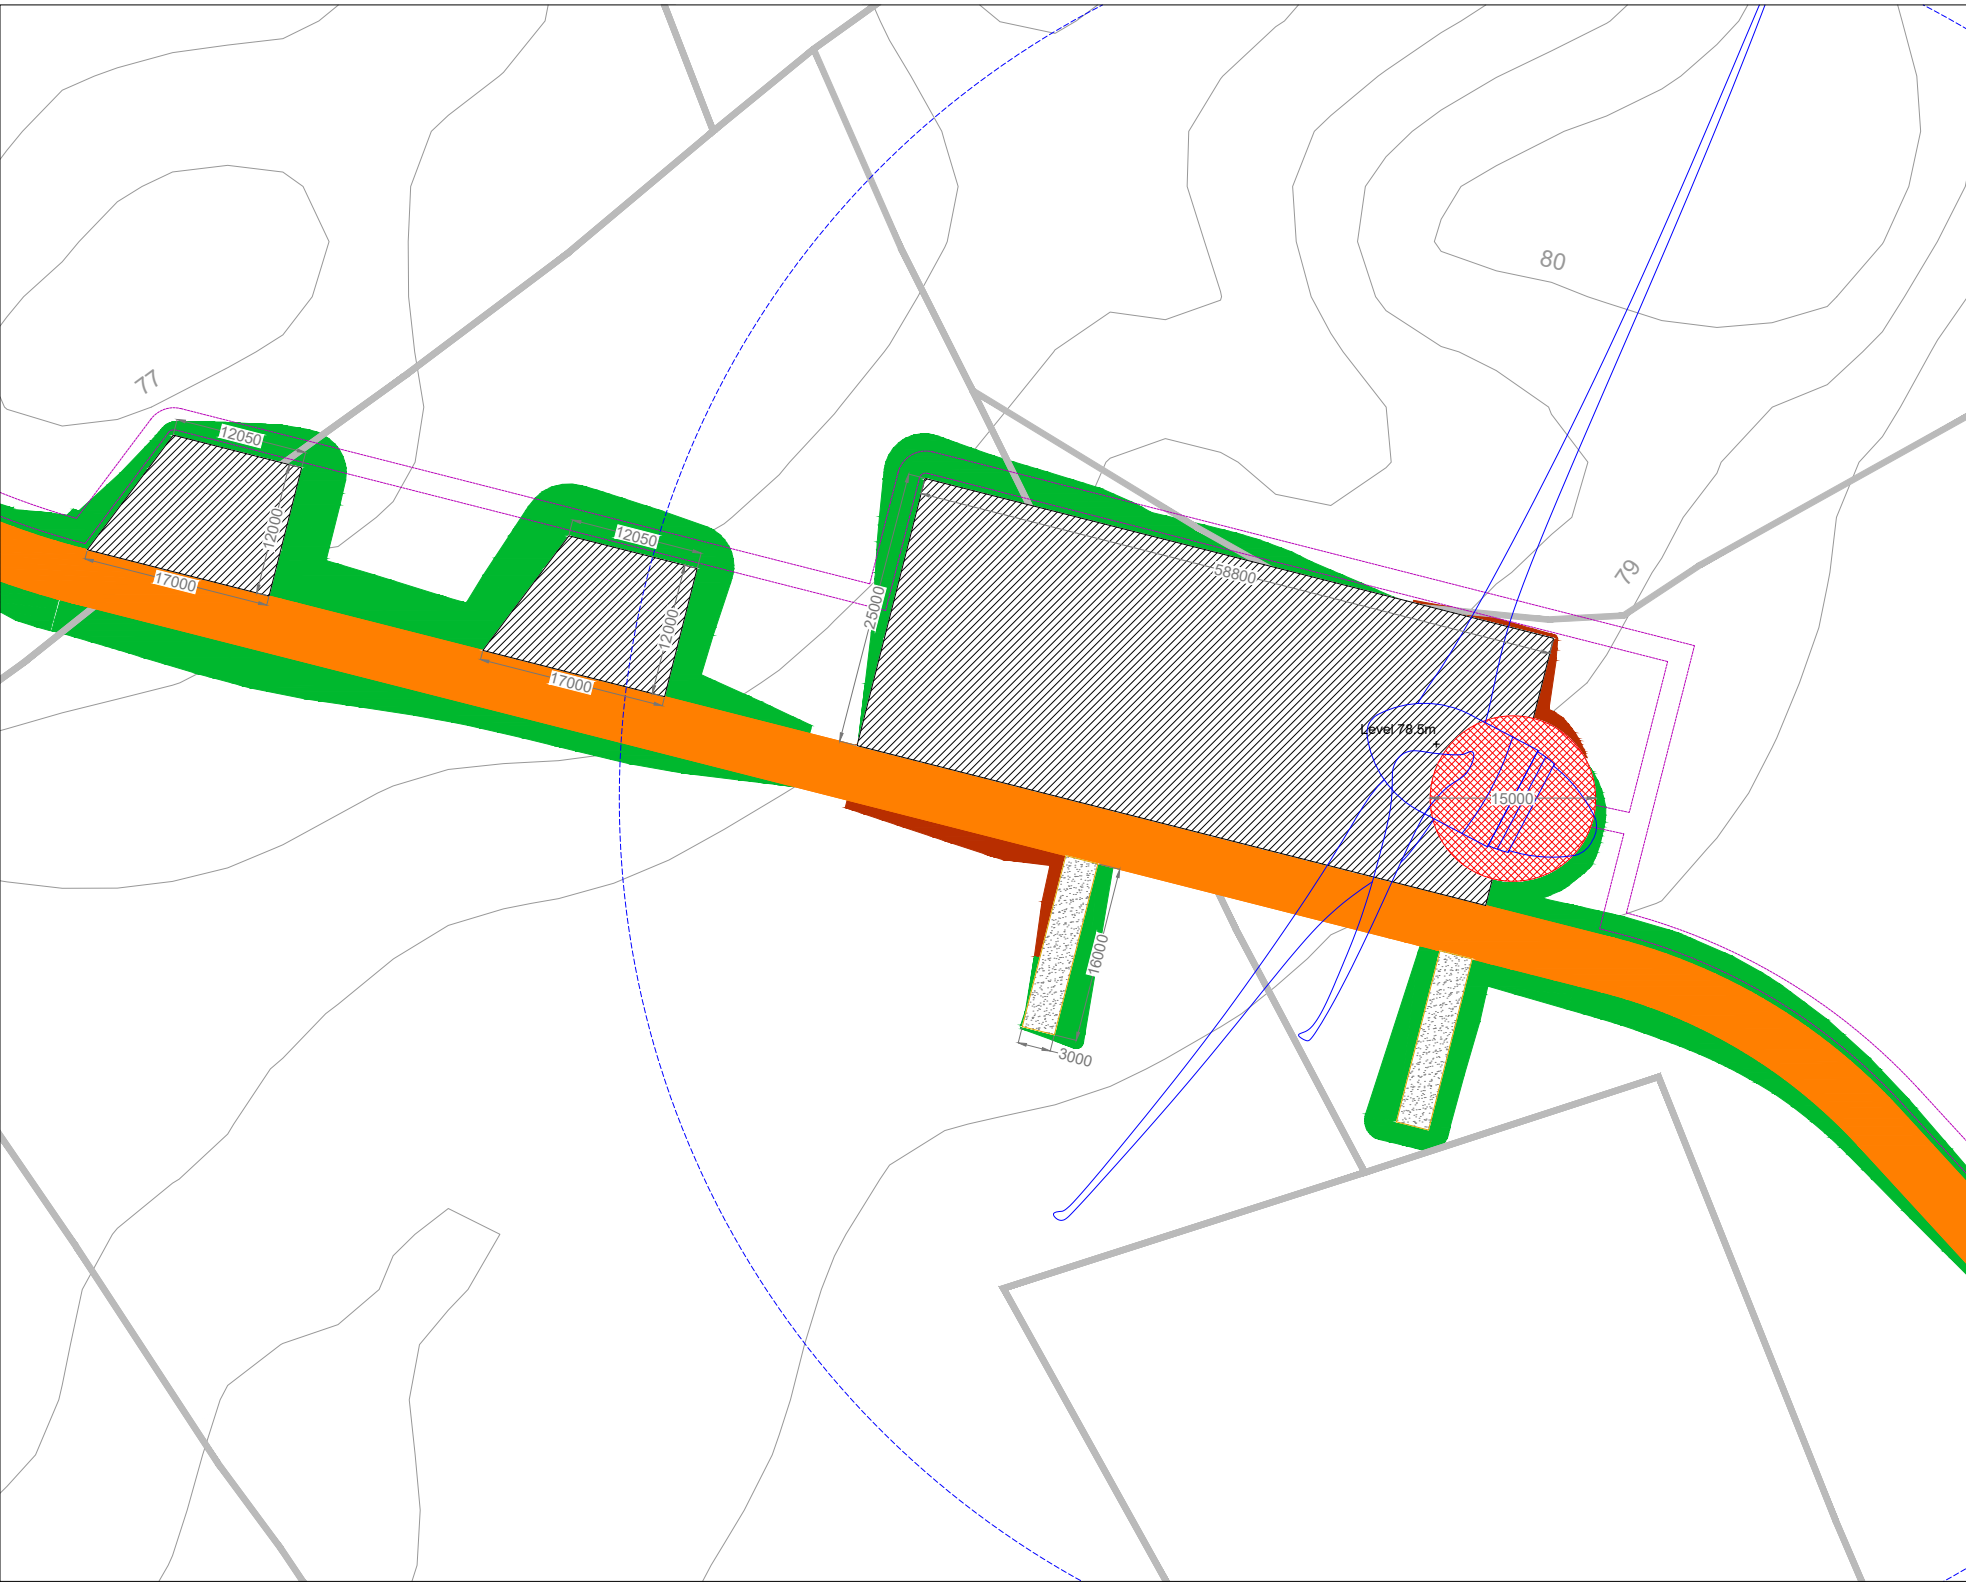

Project Design Drawing Notes

1. Drawings issued are for planning application purposes only.
2. Drawings not to be used for construction/contract conditions.
3. Copyright, all rights reserved. No part herewith may be copied or reproduced partially or wholly in any form whatsoever without the prior notice of the copyright owner McCarthy Keville O'Sullivan.
4. Do not scale off this drawing. Figured metric dimensions only should be taken off this drawing.
5. All contractors, whether main or sub-contractors, must visit the site and are responsible for taking and checking any and all dimensions and levels that relate to the works.
6. The use of or reliance upon this drawing shall be deemed to be acceptance of these conditions of use unless otherwise agreed in writing, such written agreement to be sought from and issued by the copyright holder to the use or reliance upon this drawing.
7. Layout plans show typical Turbine rotor diameter as per turbine drawing.
8. Final levels may vary depending on local ground conditions.

Drawing Legend

- Proposed Road
- Soft Levelled Area
- Crane Pad Hardstanding Area
- Turbine Foundation
- Turbine Sweep Area
- Internal Electrical Cabling Trench
- Cut
- Fill


Turbine 15 Layout

**Seven Hills Wind Farm,
Co. Roscommon**

DRAWING BY: Joseph O'Brien	CHECKED BY: Meabhann Crowe
PROJECT NO: 190907	DRAWING NO: 190907 - 43
SCALE: 1:500 @ A3	DATE: 03.06.2022

JOB SHEET NO: 2602, 2603, 2604, 3000

MKO
Planning and
Environmental
Consultants
Tuam Road, Galway
Ireland H91 VW94
+353 (0) 91 725611
email: info@www.mkoireland.ie
Website: www.mkoireland.ie

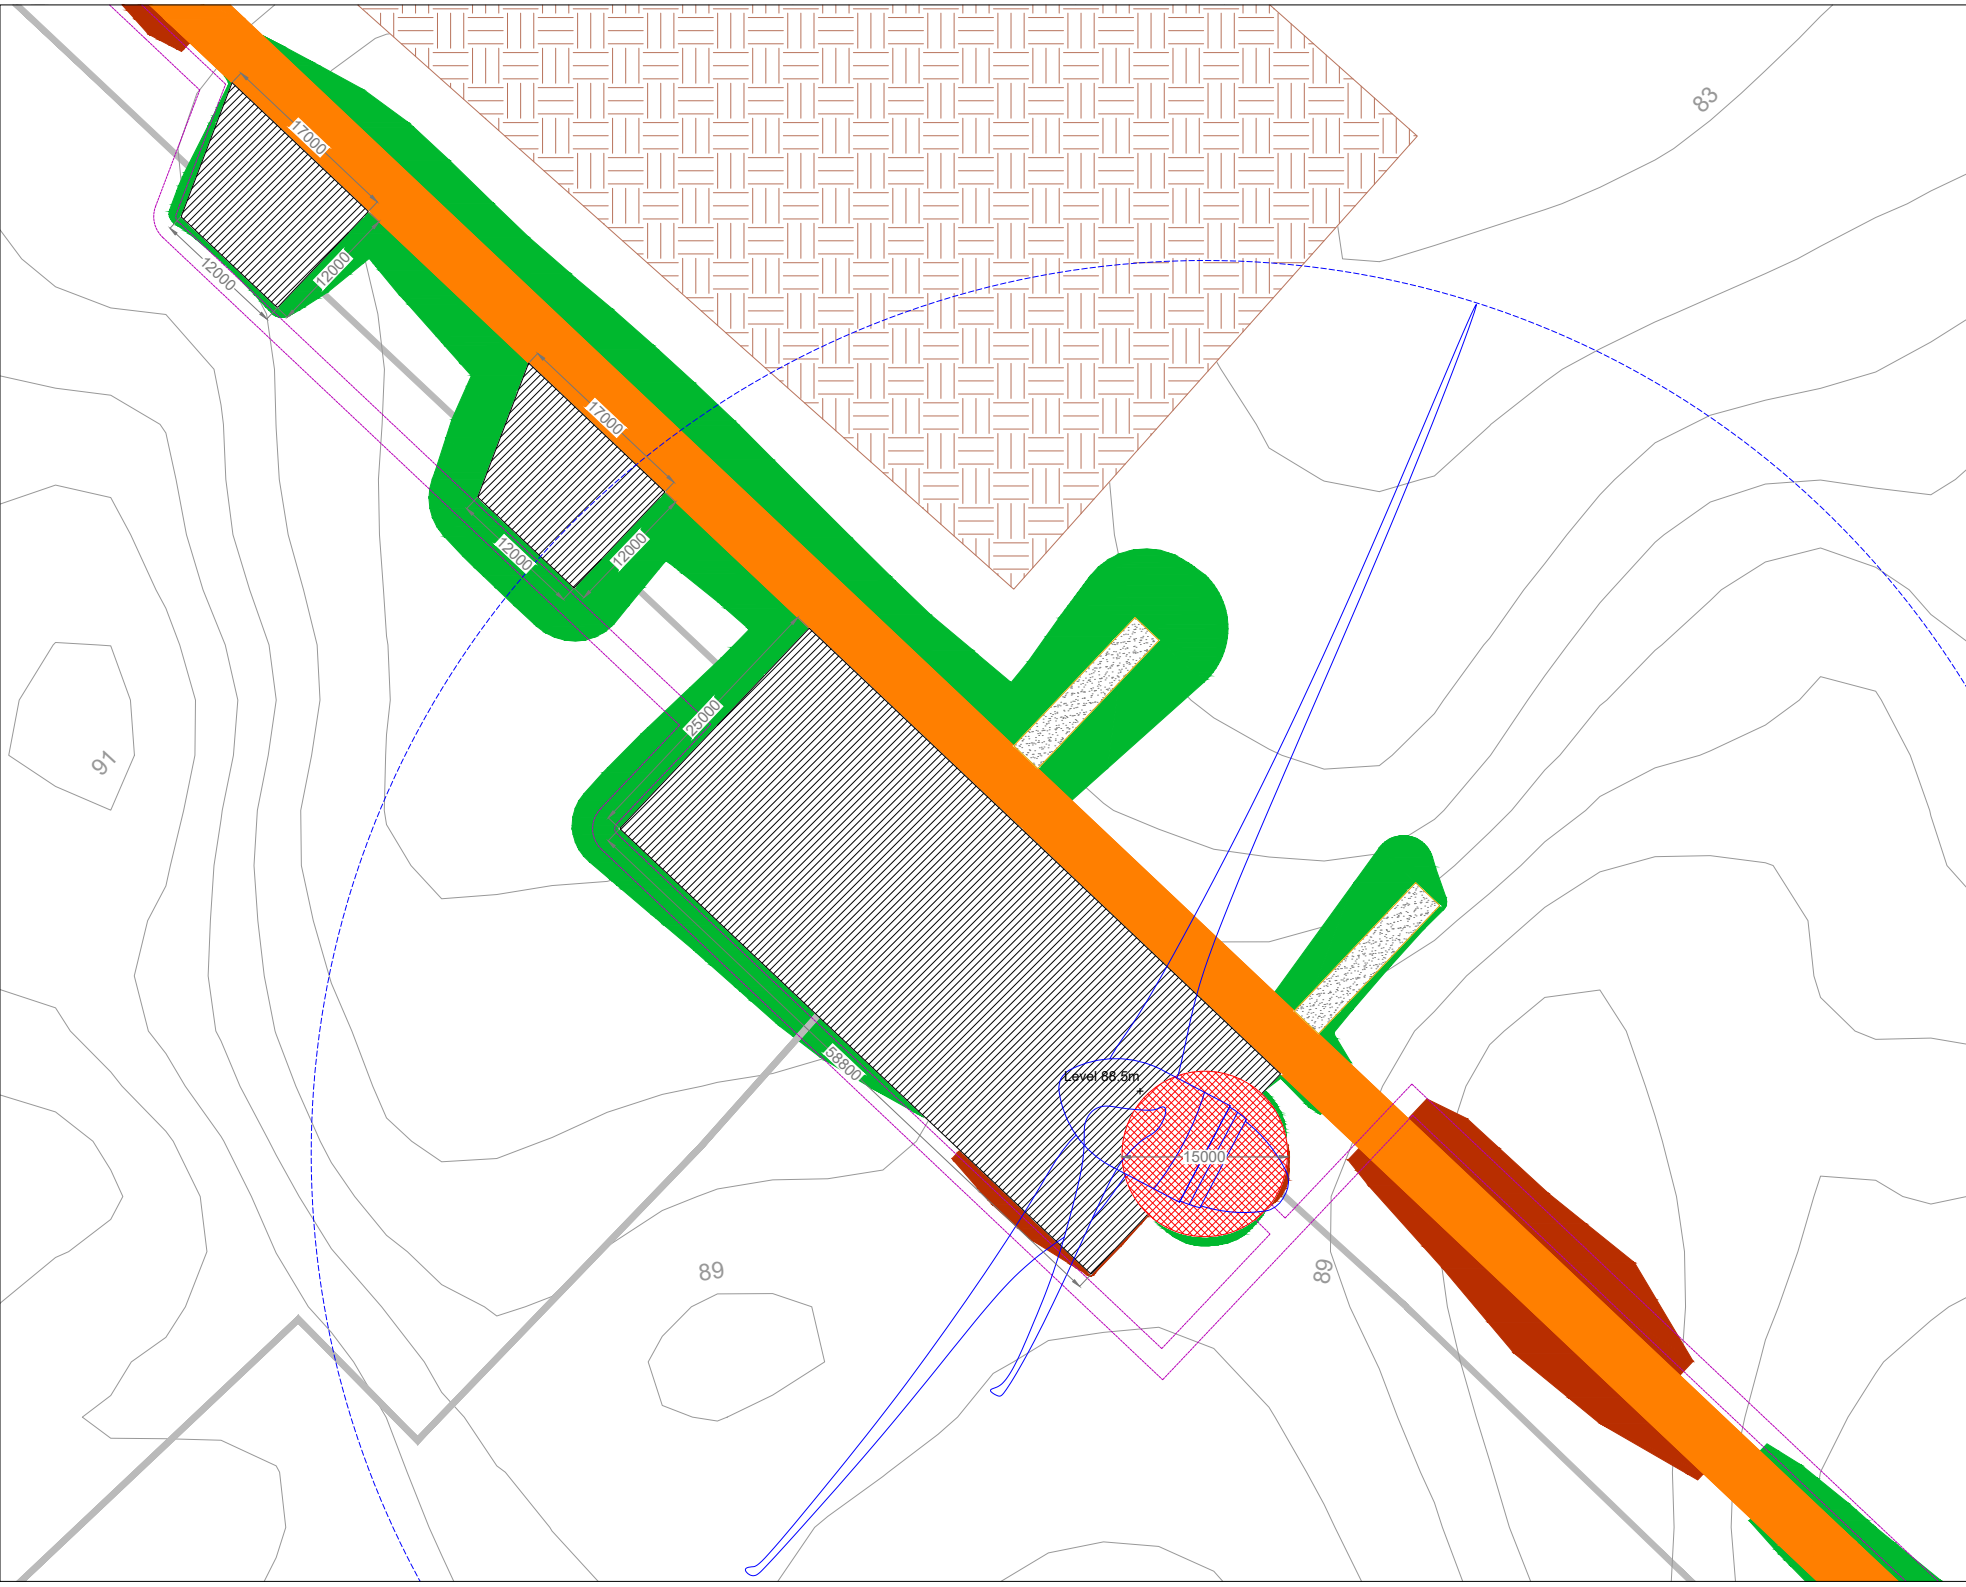

Project Design Drawing Notes

1. Drawings issued are for planning application purposes only.
2. Drawings not to be used for construction/contract conditions.
3. Copyright, all rights reserved. No part herewith may be copied or reproduced partially or wholly in any form whatsoever without the prior notice of the copyright owner McCarthy Keville O'Sullivan.
4. Do not scale off this drawing. Figured metric dimensions only should be taken off this drawing.
5. All contractors, whether main or sub-contractors, must visit the site and are responsible for taking and checking any and all dimensions and levels that relate to the works.
6. The use of or reliance upon this drawing shall be deemed to be acceptance of these conditions of use unless otherwise agreed in writing, such written agreement to be sought from and issued by the copyright holder to the use or reliance upon this drawing.
7. Layout plans show typical Turbine rotor diameter as per turbine drawing.
8. Final levels may vary depending on local ground conditions.

Drawing Legend


- Proposed Road
- Spoil Storage
- Soft Levelled Area
- Crane Pad Hardstanding Area
- Turbine Foundation
- Turbine Sweep Area
- Internal Electrical Cabling Trench
- Cut
- Fill

Turbine 16 Layout

Seven Hills Wind Farm, Co. Roscommon

DRAWING BY: Joseph O'Brien	CHECKED BY: Meabhann Crowe
PROJECT NO: 190907	DRAWING NO.: 190907 - 44
SCALE: 1:500 @ A3	DATE: 03.06.2022

FOR SHEET NO.: 2002, 2003, 2004, 

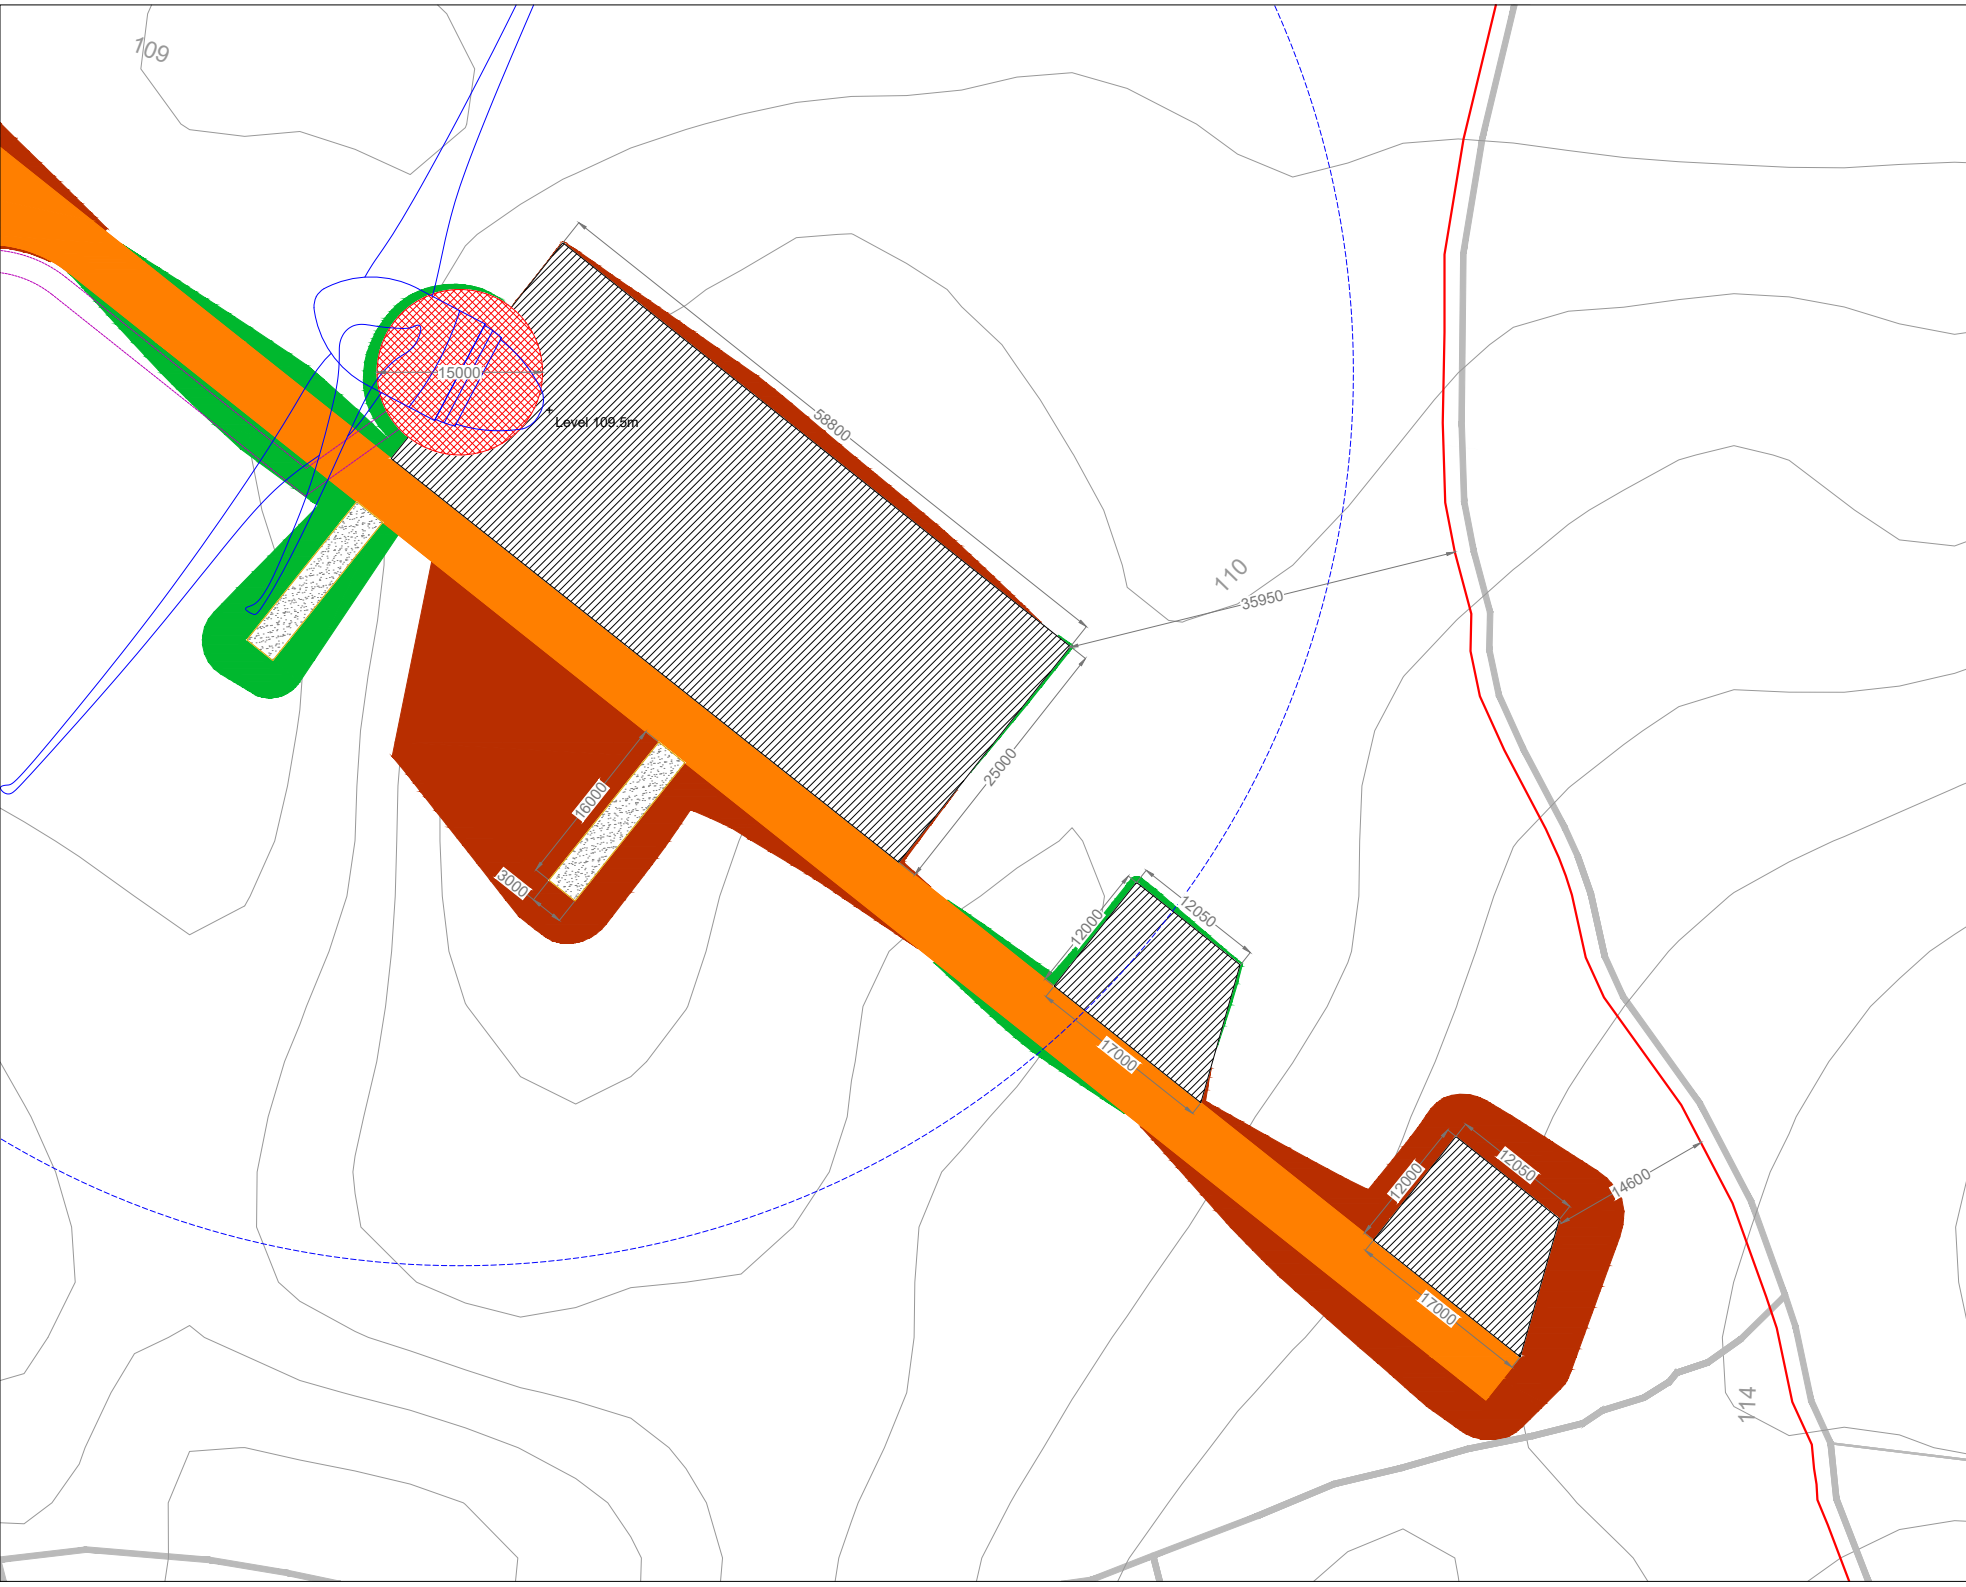

Project Design Drawing Notes

1. Drawings issued are for planning application purposes only.
2. Drawings not to be used for construction/contract conditions.
3. Copyright, all rights reserved. No part herewith may be copied or reproduced partially or wholly in any form whatsoever without the prior notice of the copyright owner McCarthy Keville O'Sullivan.
4. Do not scale off this drawing. Figured metric dimensions only should be taken off this drawing.
5. All contractors, whether main or sub-contractors, must visit the site and are responsible for taking and checking any and all dimensions and levels that relate to the works.
6. The use of or reliance upon this drawing shall be deemed to be acceptance of these conditions of use unless otherwise agreed in writing, such written agreement to be sought from and issued by the copyright holder to the use or reliance upon this drawing.
7. Layout plans show typical Turbine rotor diameter as per turbine drawing.
8. Final levels may vary depending on local ground conditions.

Drawing Legend

- Planning Application Boundary
- Proposed Road
- Soft Levelled Area
- Crane Pad Hardstanding Area
- Turbine Foundation
- Turbine Sweep Area
- Internal Electrical Cabling Trench
- Cut
- Fill

Drawing Title

Turbine 18 Layout

PROJECT TITLE

**Seven Hills Wind Farm,
Co. Roscommon**

DRAWING BY Joseph O'Brien	CHECKED BY Meabhann Crowley
PROJECT NO. 190907	DRAWING NO. 190907 - 46
SCALE 1:500 @ A3	DATE 03.06.2022


FOR SHEET NO.

2882	2883	2884	2885	2886	2887	2888	2889	2890	2891	2892	2893	2894	2895
3031	3032	3033	3034	3035	3036	3037	3038	3039	3040	3041	3042	3043	3044

MKO

Planning and
Environmental
Consultants

Tuam Road, Galway
Ireland, H91 VW94
+353 (0) 91 7256411
email: info@www.mkoireland.ie
Website: www.mkoireland.ie

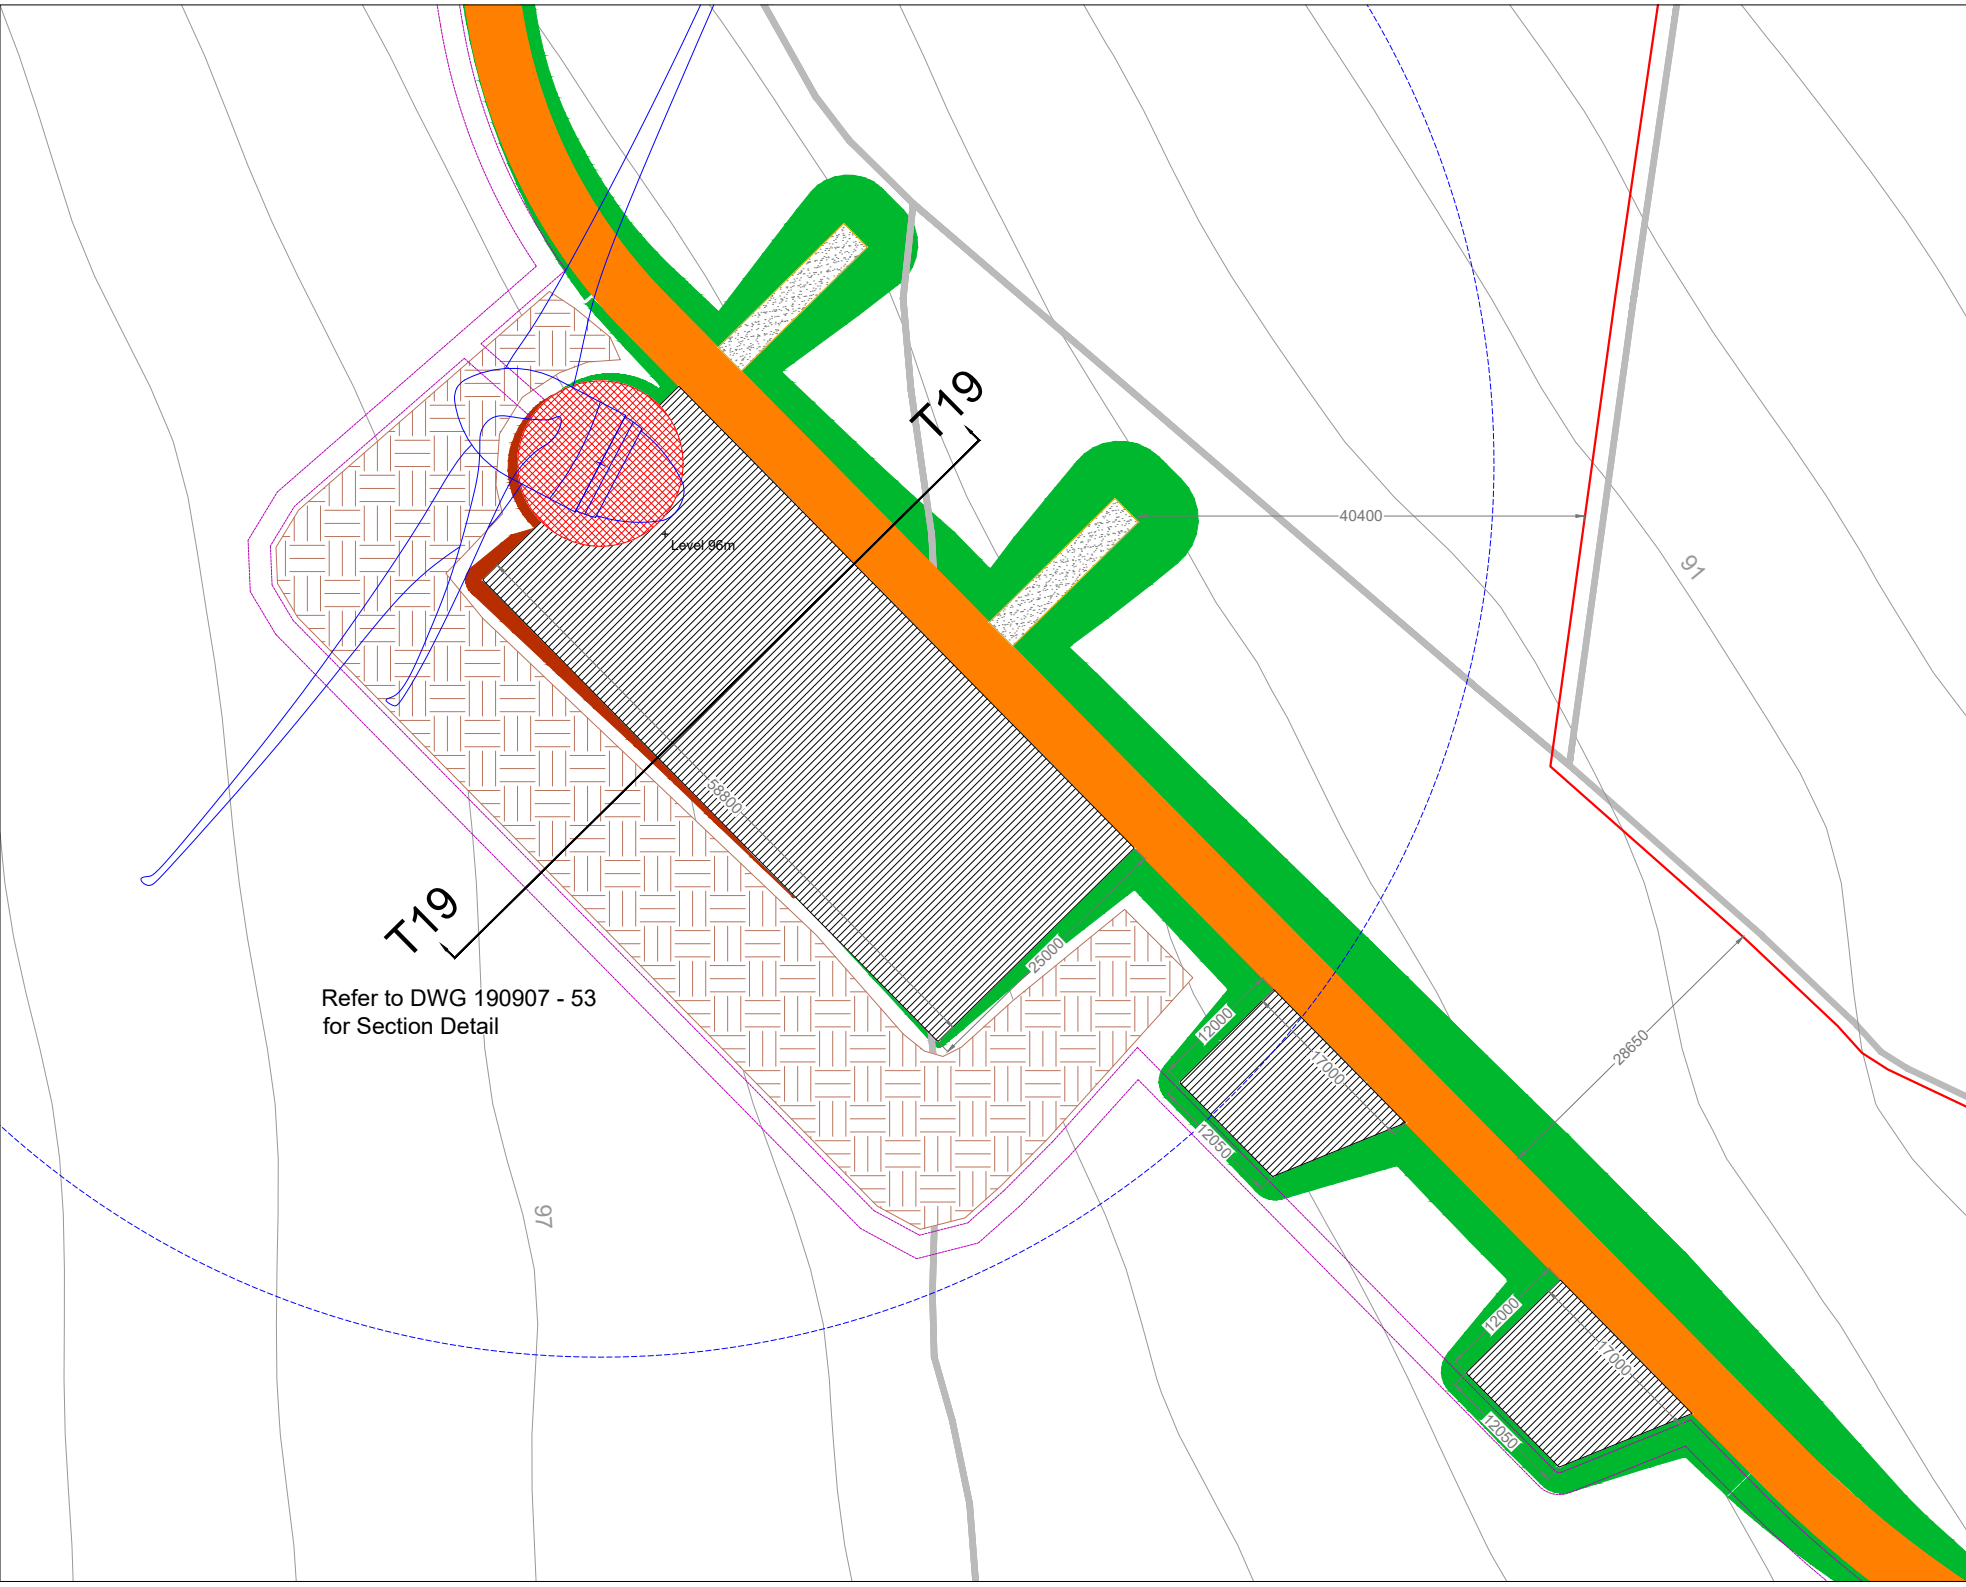

Refer to DWG 190907 - 53
for Section Detail

Project Design Drawing Notes

1. Drawings issued are for planning application purposes only.
2. Drawings not to be used for construction/contract conditions.
3. Copyright, all rights reserved. No part herewith may be copied or reproduced partially or wholly in any form whatsoever without the prior notice of the copyright owner McCarthy Keville O'Sullivan.
4. Do not scale off this drawing. Figured metric dimensions only should be taken off this drawing.
5. All contractors, whether main or sub-contractors, must visit the site and are responsible for taking and checking any and all dimensions and levels that relate to the works.
6. The use of or reliance upon this drawing shall be deemed to be acceptance of these conditions of use unless otherwise agreed in writing, such written agreement to be sought from and issued by the copyright holder to the use or reliance upon this drawing.
7. Layout plans show typical Turbine rotor diameter as per turbine drawing.
8. Final levels may vary depending on local ground conditions.

Drawing Legend

- Planning Application Boundary
- Proposed Road
- Spoil Storage
- Soft Levelled Area
- Crane Pad Hardstanding Area
- Turbine Foundation
- Turbine Sweep Area
- Internal Electrical Cabling Trench
- Cut
- Fill

Turbine 19 Layout

**Seven Hills Wind Farm,
Co. Roscommon**

DRAWING BY: Joseph O'Brien	CHECKED BY: Maabhann Crowe
PROJECT NO: 190907	DRAWING NO.: 190907 - 47
SCALE: 1:500 @ A3	DATE: 03.06.2022

JOB SHEET NO.:
2002, 2003, 2004,394



Project Design Drawing Notes

1. Drawings issued are for planning application purposes only.
2. Drawings not to be used for construction/contract conditions.
3. Copyright, all rights reserved. No part herewith may be copied or reproduced partially or wholly in any form whatsoever without the prior notice of the copyright owner McCarthy Keville O'Sullivan.
4. Do not scale off this drawing. Figured metric dimensions only should be taken off this drawing.
5. All contractors, whether main or sub-contractors, must visit the site and are responsible for taking and checking any and all dimensions and levels that relate to the works.
6. The use of or reliance upon this drawing shall be deemed to be acceptance of these conditions of use unless otherwise agreed in writing, such written agreement to be sought from and issued by the copyright holder to the use or reliance upon this drawing.
7. Layout plans show typical Turbine rotor diameter as per turbine drawing.
8. Final levels may vary depending on local ground conditions.

Drawing Legend

- Planning Application Boundary
- Proposed Road
- Spoil Storage
- Soft Levelled Area
- Crane Pad Hardstanding Area
- Turbine Foundation
- Turbine Sweep Area
- Internal Electrical Cabling Trench
- Cut
- Fill

Turbine 20 Layout

**Seven Hills Wind Farm,
Co. Roscommon**

DRAWING BY: **Joseph O'Brien** CHECKED BY: **Meabhann Crowe**

PROJECT NO: **190907** DRAWING NO: **190907 - 48**

SCALE: **1:500 @ A3** DATE: **03.06.2022**

JOB SHEET NO: 2002, 2003, 2004, 3