



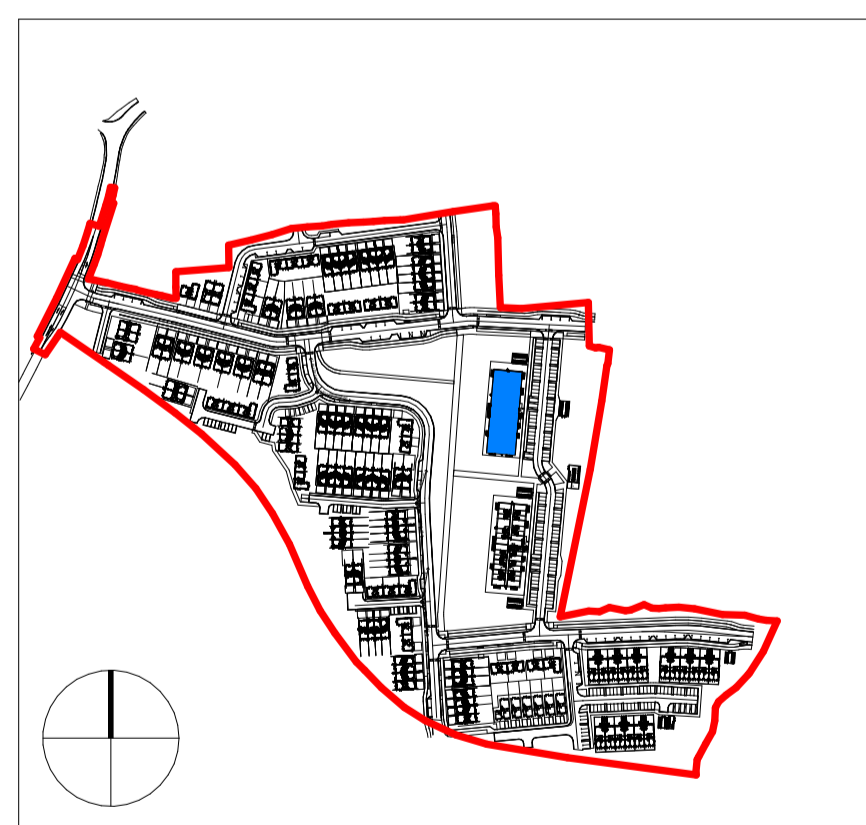

1 FIRST FLOOR LEVEL - BLOCK B  
1 : 100

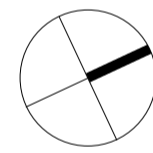

SITE KEY PLAN - APT B  
1 : 5000

1 BED APARTMENT	
Room Name	Room Area
Living/Dining/Kitchen	29.02 m <sup>2</sup>
Bedroom 1	11.50 m <sup>2</sup>
Bathroom	3.45 m <sup>2</sup>
Store	3.23 m <sup>2</sup>
EAHP	1.20 m <sup>2</sup>
1 BED TYPE OVERALL INTERNAL AREA	50.70M <sup>2</sup>


GROUND FLOOR LEVEL 1 BED APARTMENT NUMBER ARE APT. 1, 3, 4.

2 BED APARTMENT	
Room Name	Room Area
Bedroom 2	12.15 m <sup>2</sup>
Bedroom 1	13.30 m <sup>2</sup>
Bathroom	3.72 m <sup>2</sup>
En-Suite	3.44 m <sup>2</sup>
Store	3.23 m <sup>2</sup>
Store	1.78 m <sup>2</sup>
Living/Dining/Kitchen	29.75 m <sup>2</sup>
Store	0.60 m <sup>2</sup>
Store	0.60 m <sup>2</sup>
2 BED TYPE OVERALL INTERNAL AREA	79.00M <sup>2</sup>

GROUND FLOOR LEVEL 2 BED APARTMENT NUMBER ARE APT. 2, 5, 6, 7, 8, 9, 10.

NOTES / LEGEND

Key Plan:

 

Rev:	Date:	Description:	By:
1	10/06/22	ISSUE FOR PLANNING	MOLA

Drawing Status:

PLANNING

Reply Address:

2 Donnybrook Road, Telephone +353 1 218 3900  
Donnybrook, Dublin 4, Ireland  
www.molaarchitecture.com

Notes

Do not scale.  
Use figured dimensions only.  
This drawing is to be read in conjunction with all relevant specifications and drawings.  
All dimensions to be checked on site.  
In the event of any discrepancies between drawings the contractor is to inform the Architect immediately.

**MOLA**  
 ■ ARCHITECTS ■ PLANNERS ■ URBAN DESIGNERS ■

Client: CAIRN Homes Properties Ltd.  
 Project: Newcastle South  
 Drawing: Apartment B - GA Plan Level 01  
 Date: 22/10/21 Scale: 1:100 Drawn By: COC Approved By: NN Int. Job No: 20023  
 Project No: Phase System Zone: Level: Type: Originator: Discpt: Sheet No.: Rev: NCS21-2-02- BX- 01- DR- MOLA- A- 0507 1  
 © COPYRIGHT This drawing or design may not be reproduced without permission