


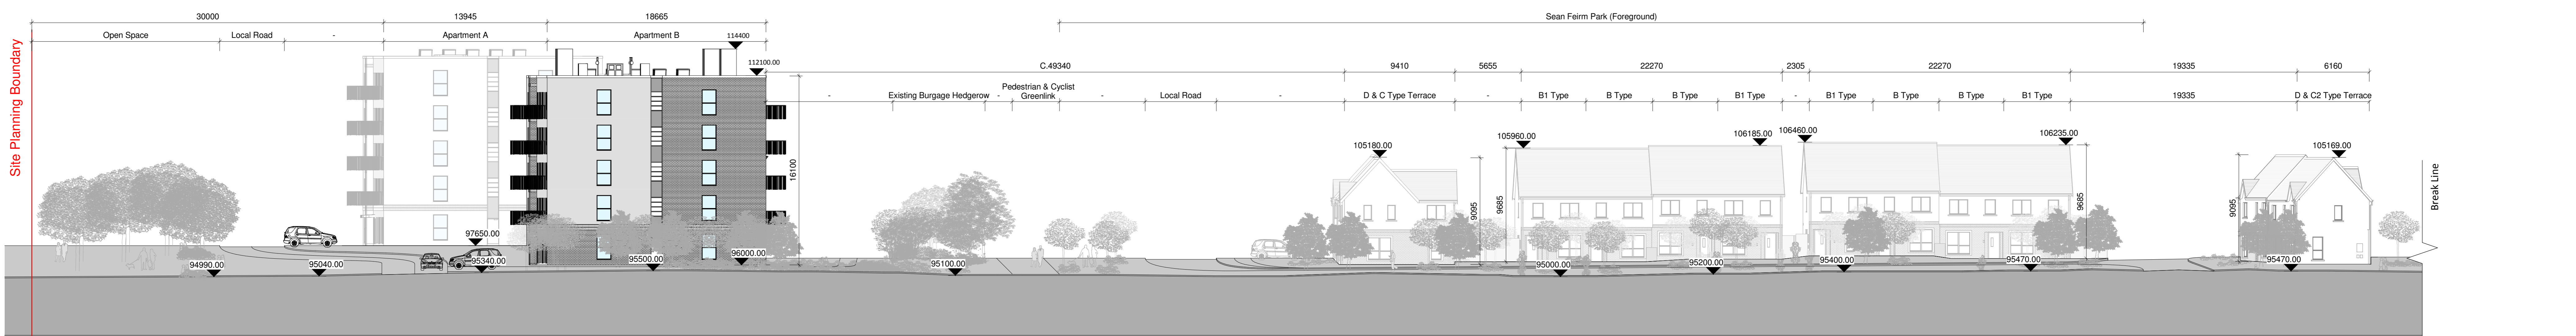


Elevation 1 - 1:200



Elevation 2 - 1:500



Elevation 2.1 - 1:200

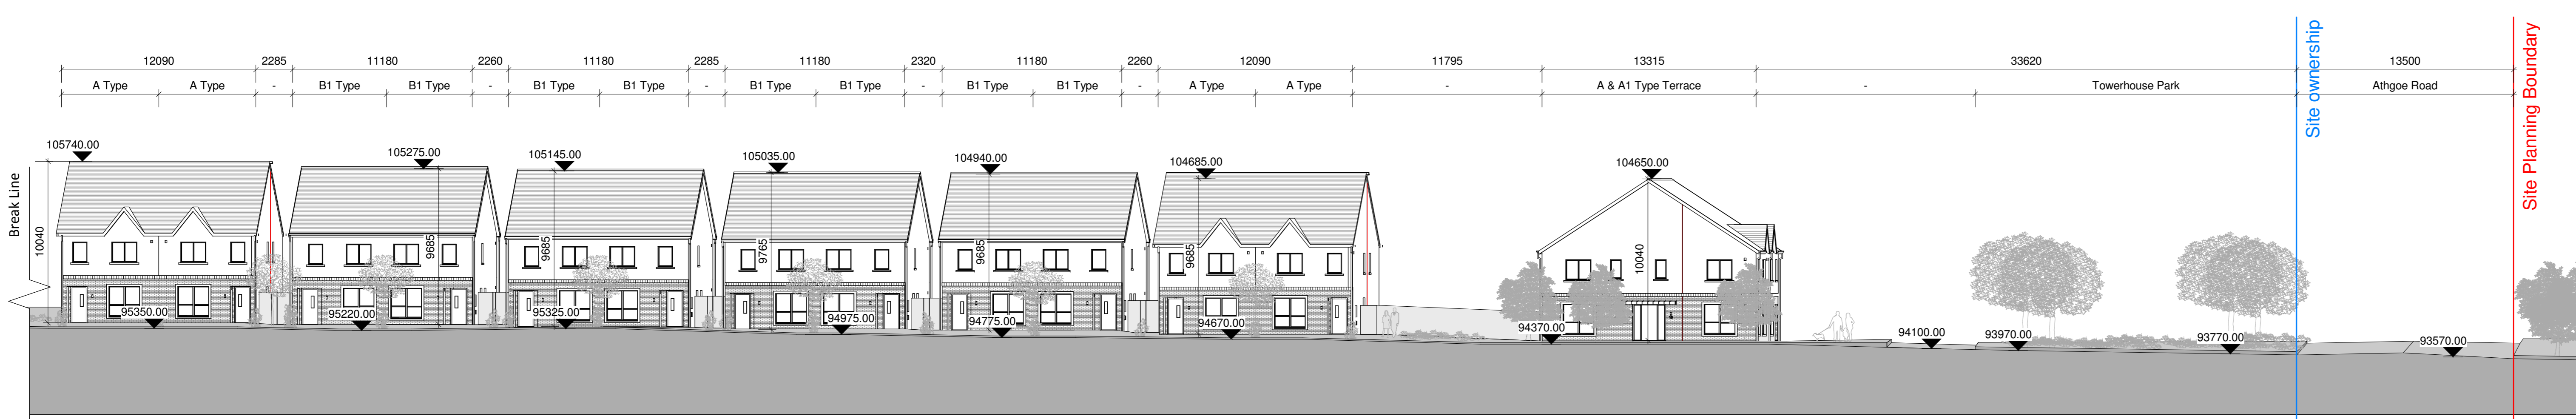

Elevation 2.2 - 1:200




Site Key Plan

NOTES / LEGEND

Rev.	Date	Description	By
1	03/06/2022	ISSUE FOR PLANNING	MCLA

Key Plan:

 

Rev.	Date	Description	By
1	03/06/2022	ISSUE FOR PLANNING	MCLA

PLANNING
 Drawing Date: 22/10/21
 Project Address: 2 Donybrook Road, Donybrook, Dublin 4, Ireland
 Client: Calm Homes Properties Ltd.
 Project: Newcastle South Phase 2
 Drawing: Contiguous Elevations 1
 Date: 22/10/21
 Scale: As indicated
 Drawn by: AT
 Checked by: NN
 Approved by: NN
 Issue No: 20023
 Project No: NCS21-2-02-PX-ZZ-DR-MOLA-A-0200
 Rev. No: 1
 © COPYRIGHT This drawing or design may not be reproduced without permission

