


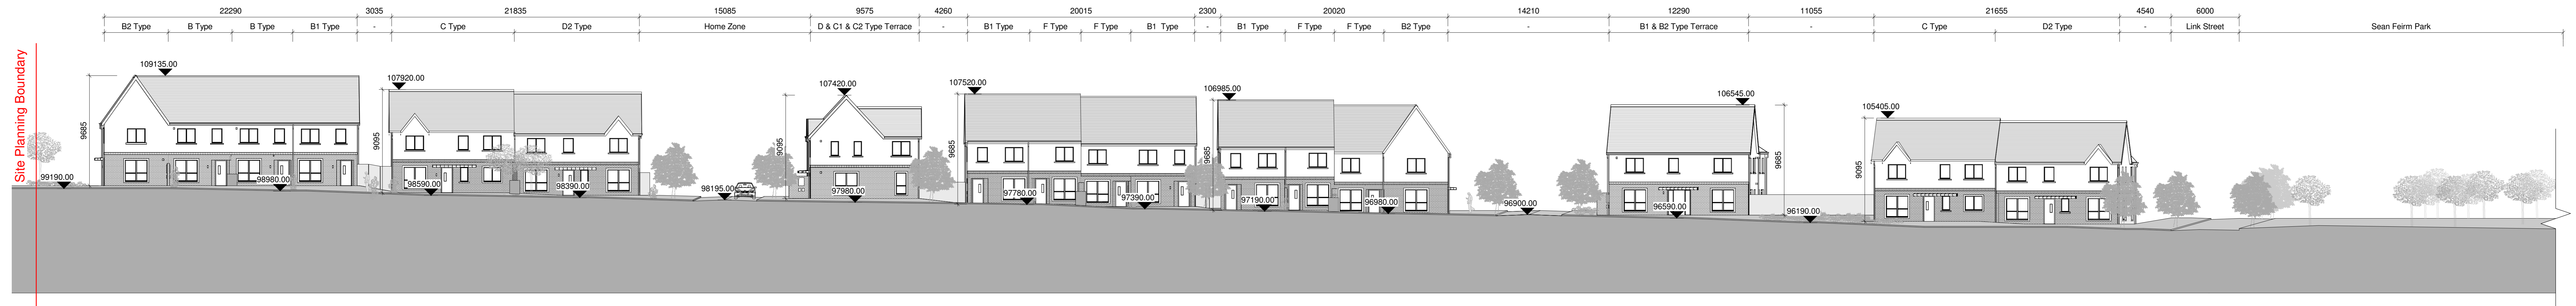


Elevation 3 - 1:500




Elevation 3.1 - 1:200



Elevation 3.2 - 1:200

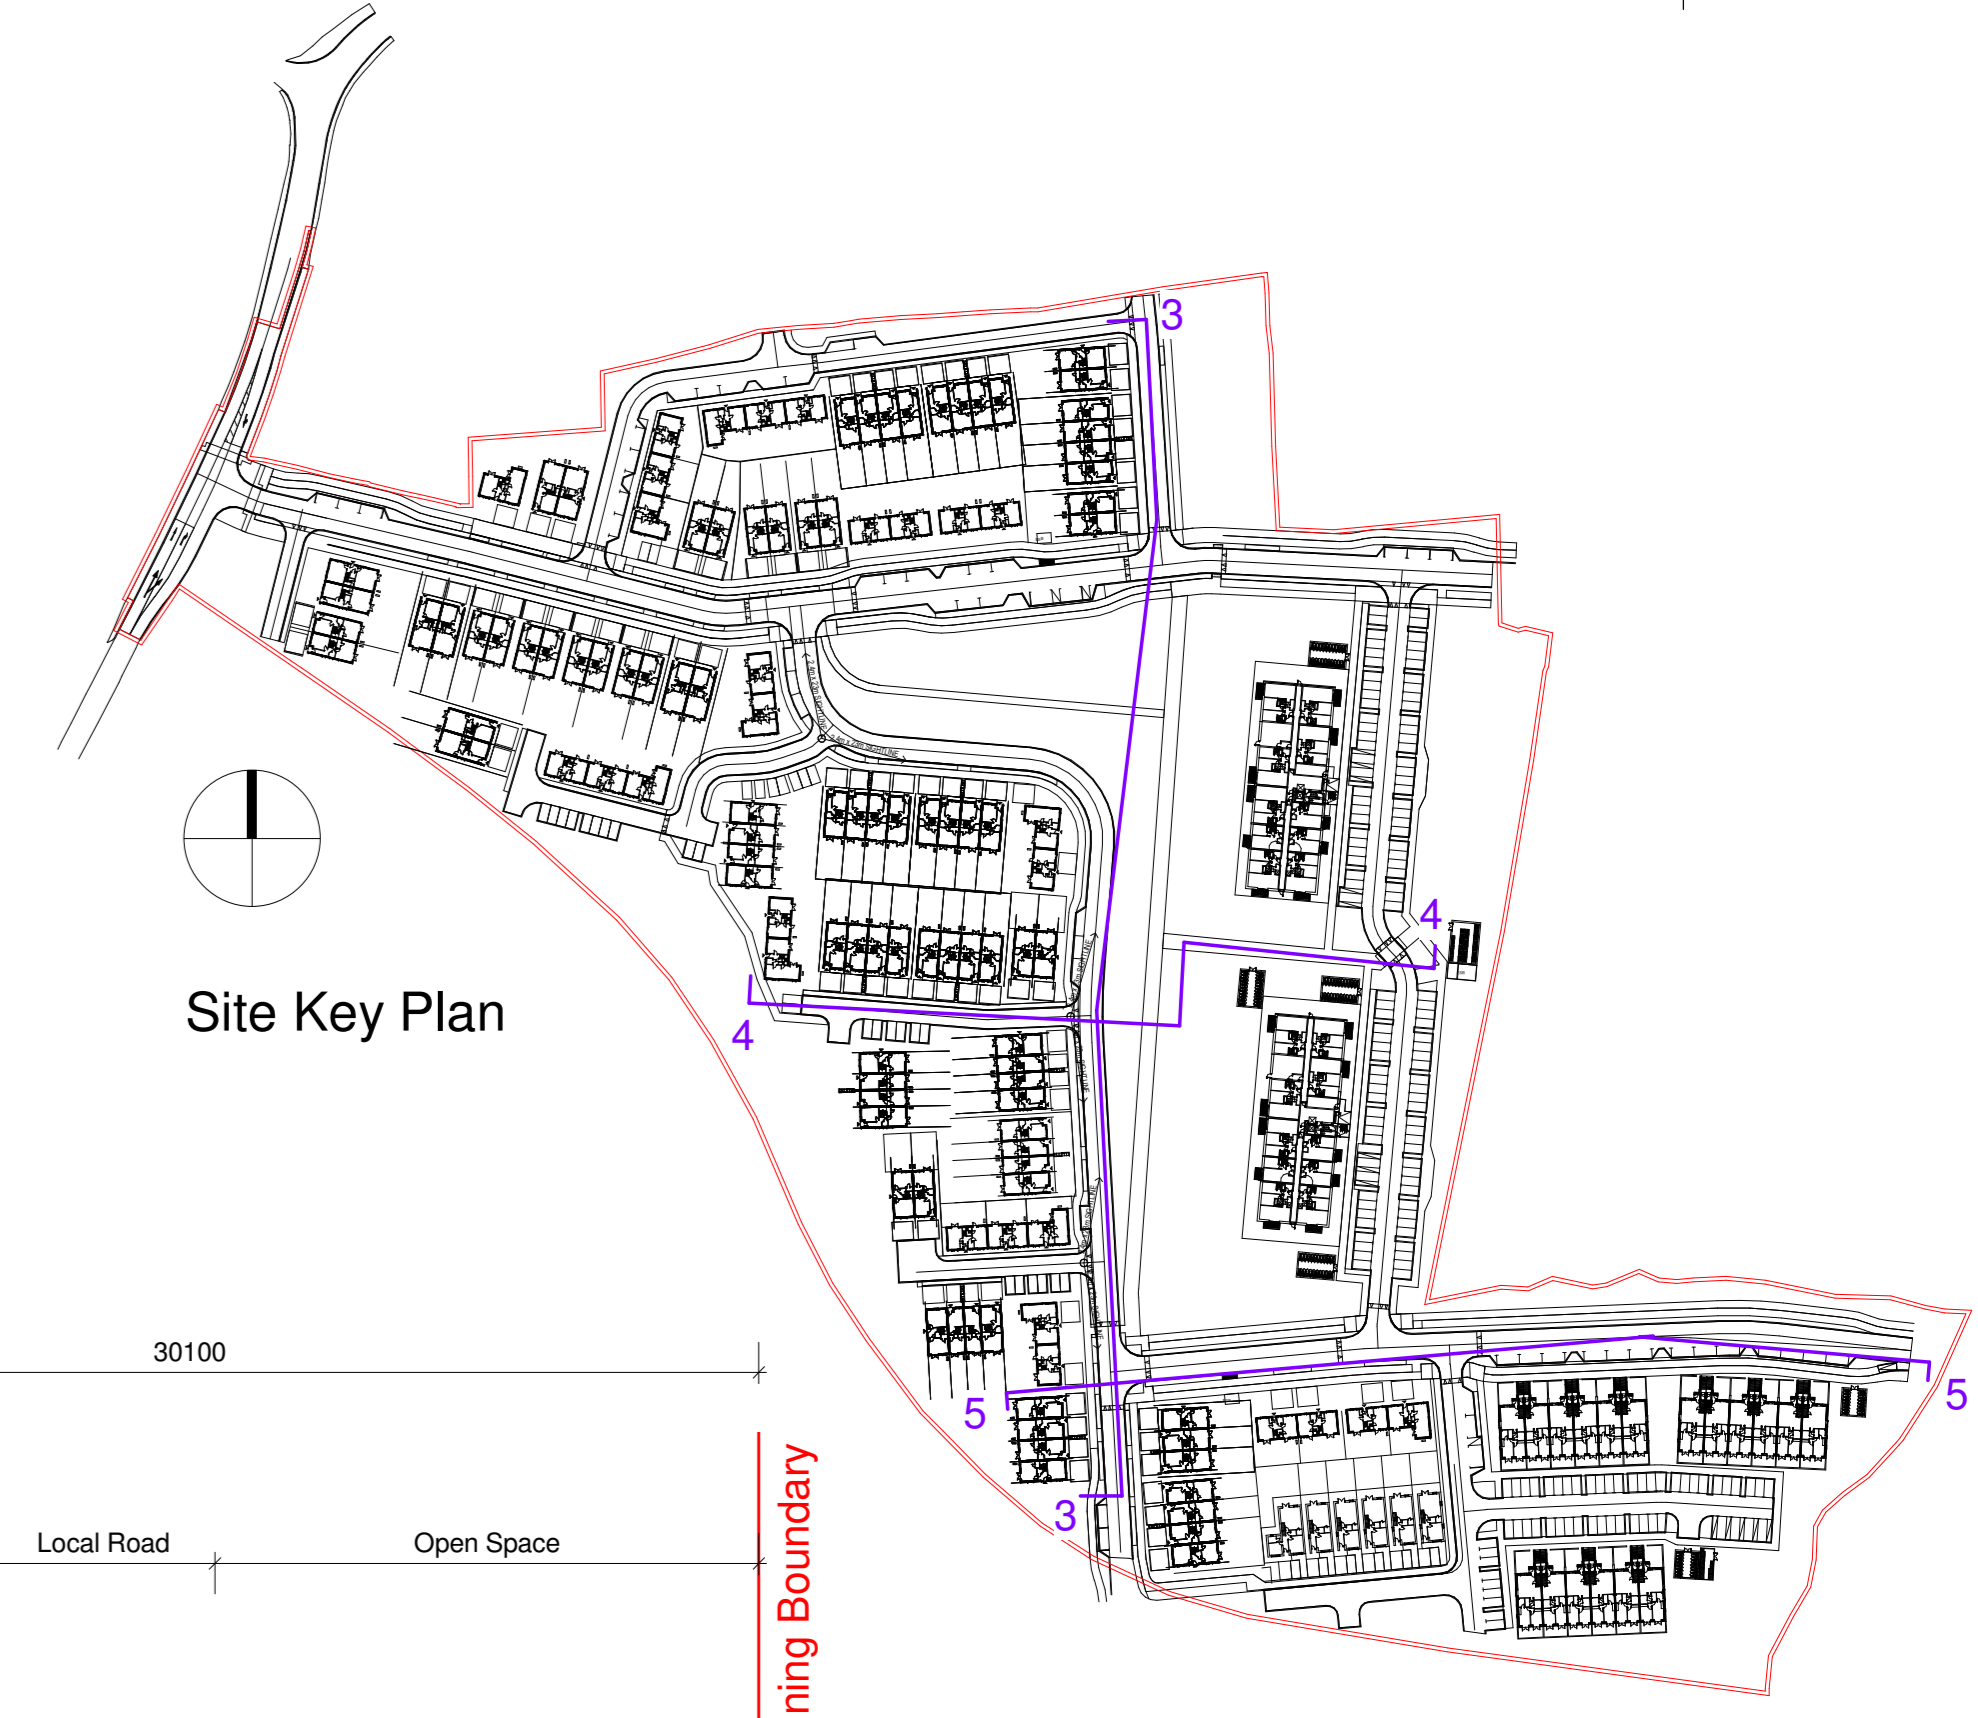

Site Key Plan

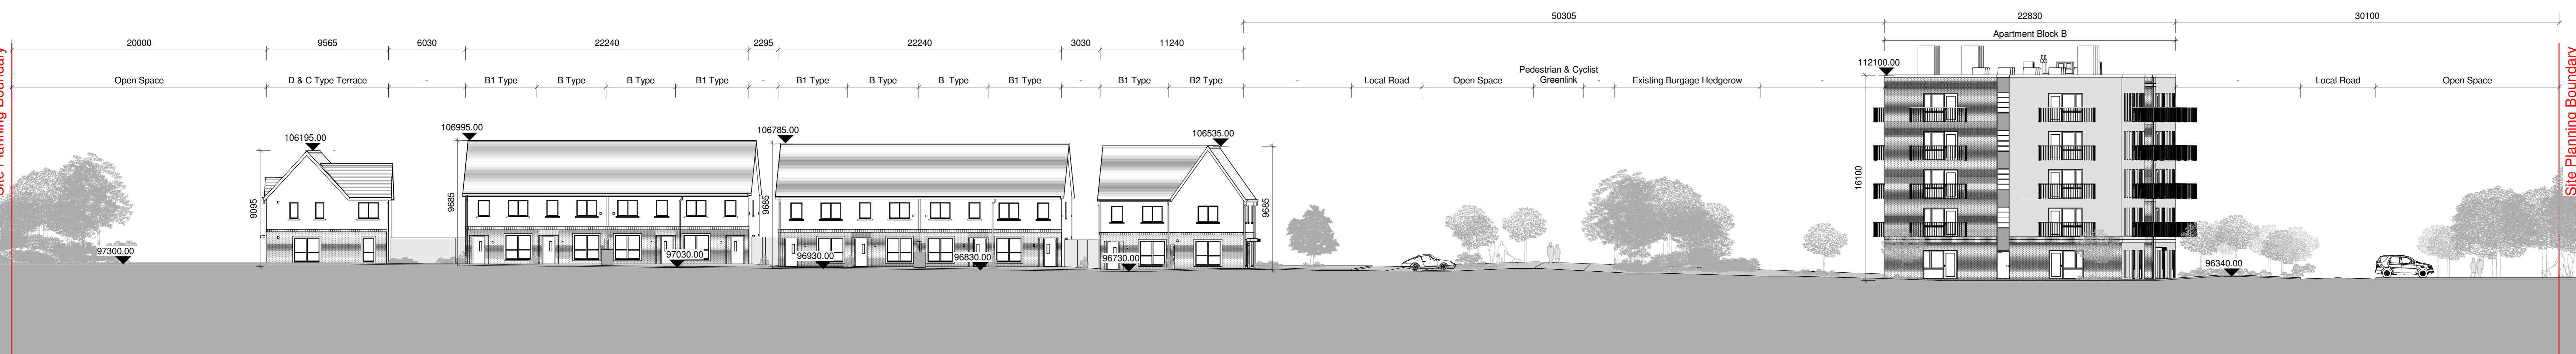

Elevation 4 - 1:200



Elevation 5 - 1:200

NOTES / LEGEND

Key Plan:

| Rev. | Date | Description | By |
|------|------------|--------------------|------|
| 1 | 03/06/2022 | ISSUE FOR PLANNING | MCLA |
| | | | |
| | | | |
| | | | |
| | | | |
| | | | |
| | | | |
| | | | |
| | | | |
| | | | |

Drawing Date: **PLANNING**
 Reply Address: 2 Donybrook Road, Telephone +353 1 218 9900, Donybrook, Dublin 4, Ireland, www.molainc.com
 Notes: Do not scale. Use stated dimensions only. This drawing is to be read in conjunction with all other specifications and drawings. All dimensions to be checked on site. In the event of any discrepancies between drawings the contractor is to inform the Architect immediately.
MOLA
 ARCHITECTS PLANNERS URBAN DESIGNERS
 Calm Homes Properties Ltd.
 Newcastle South Phase 2
 Drawing: Contiguous Elevations 2
 Date: 05/25/22 As indicated CJ NN 20023
 Project No: NCS21-2-02-PX-ZZ-DR-MOLA-A-0201 1
 © COPYRIGHT This drawing or design may not be reproduced without permission