


SECTION A-A: 1:500  
STREET ELEVATION ALONG MAIN AVENUE - SITE A

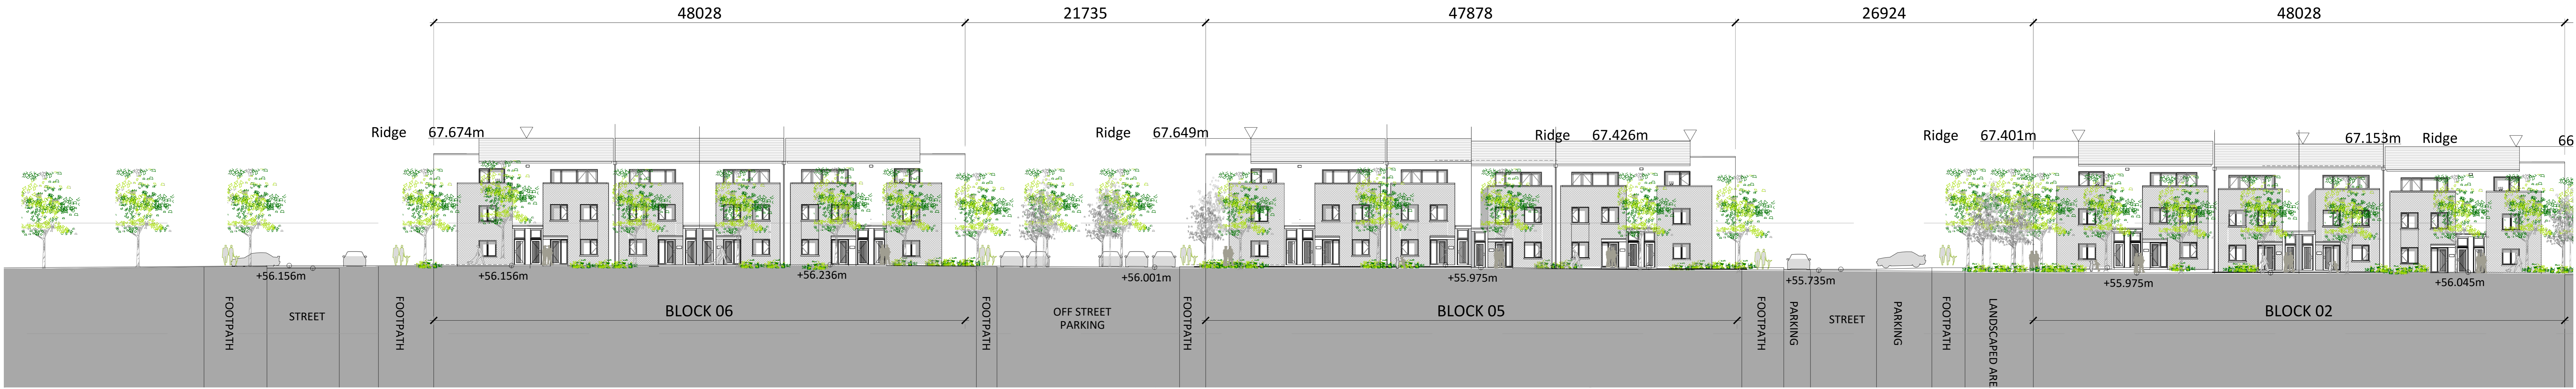


PART SECTION A-A: 1:200



PART SECTION A-A: 1:200



PROPOSED ELEVATION SHINSKEEN ROAD  
SECTION B-B: 1:200

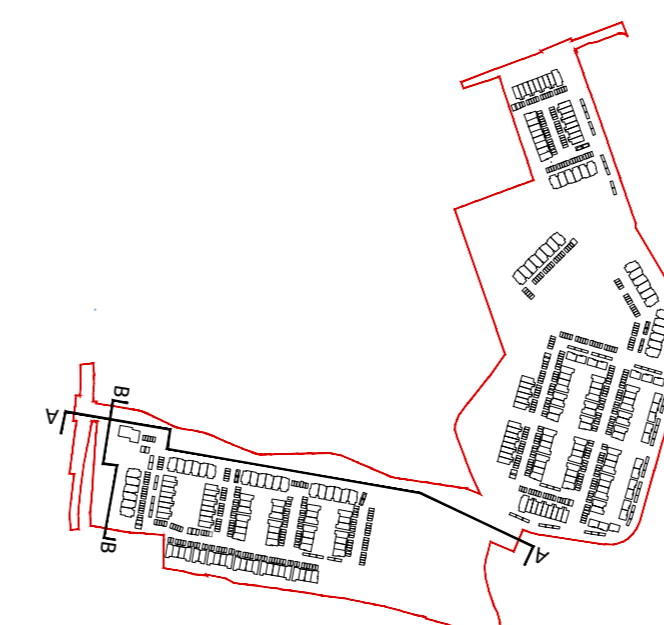

Revision Description	Date	Rev. No.	Issued by

**o'mahony pike**

Project No.: 20007 Scale @ A0: 1:500/1:200  
 Project Lead: DMcD Date Printed: 10-06-2022  
 Drawn By: JK Current Rev.: P02  
 Model No.: 20007-OMP-00-ZZ-M2-A-2004  
 Purpose: Planning

Project: Ballyouster SHD (Phase 1)  
 Location: Ballyouster, Celbridge, Co. Kildare  
 Client: Kieran Curtin, Receiver over certain assets of Maplewood Developments Unlimited Company (in liquidation and in receivership)

Drawing Title: Contextual Sections and Elevations\_Sheet 01  
 Drawing No.: 20007-OMP-00-ZZ-DR-A-2001

Any reference to fire safety design or performance is presented for coordination purposes only. Refer only to the granted Fire Safety Certificate, and fire consultant's information for fire safety design, specification and performance.  
 Figure dimensions only to be used. This drawing is copyright of O'Mahony Pike Architects Ltd. All information is shared as per approved use in accordance with BS1192(2007) + A2(2016), Table 5; Standard Codes for Suitability of Models and Documents.  
 If 'Information Approval Check' is empty, this information has been shared at 50 - WIP.