



SECTION G-G: 1:200



SECTION H-H: 1:200

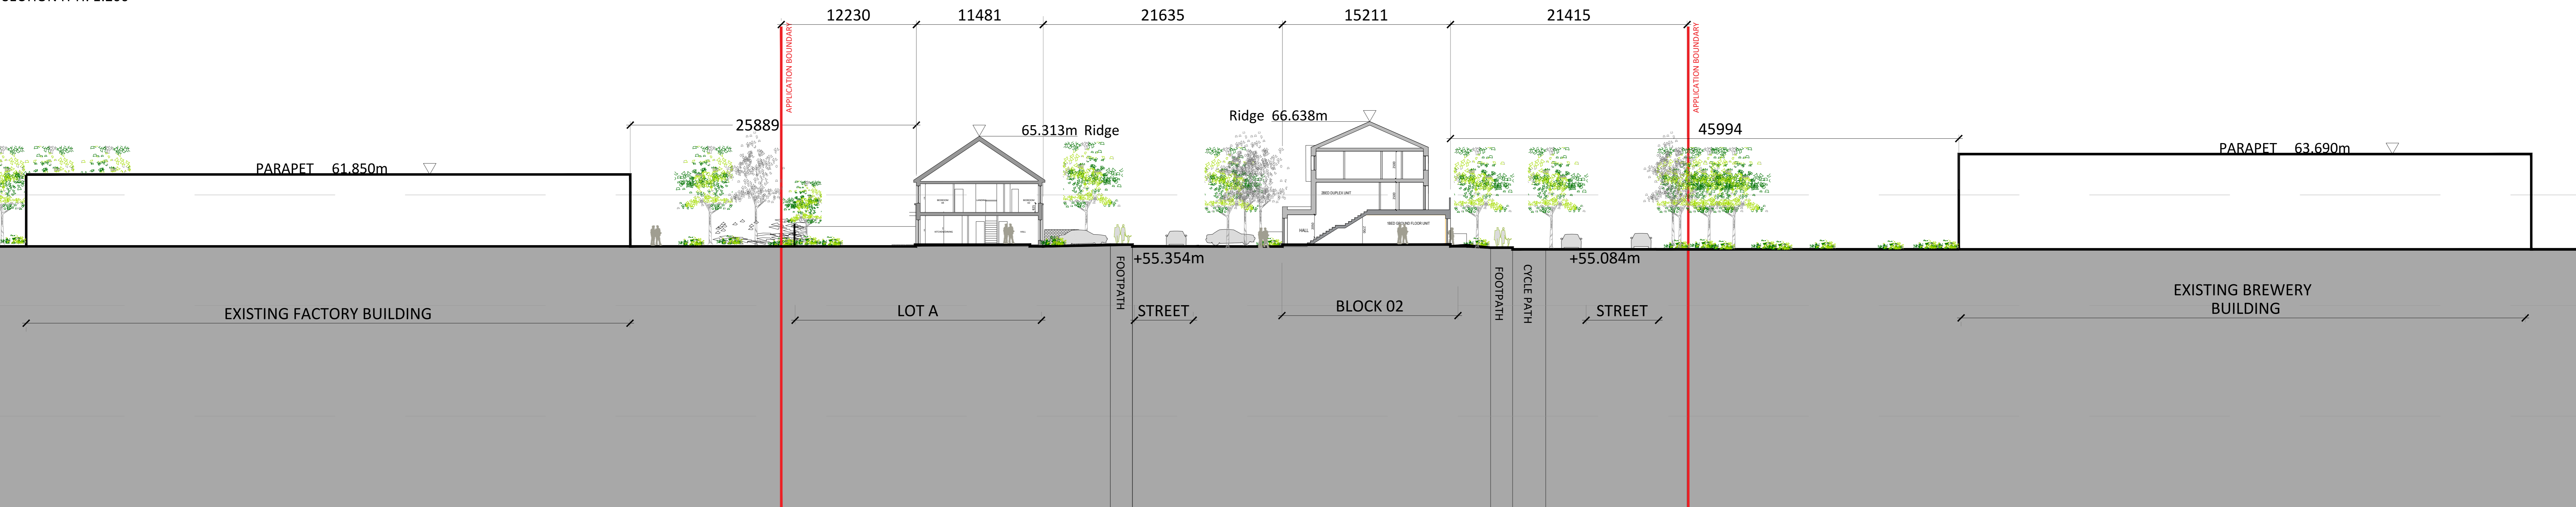

SECTION I-I: 1:200

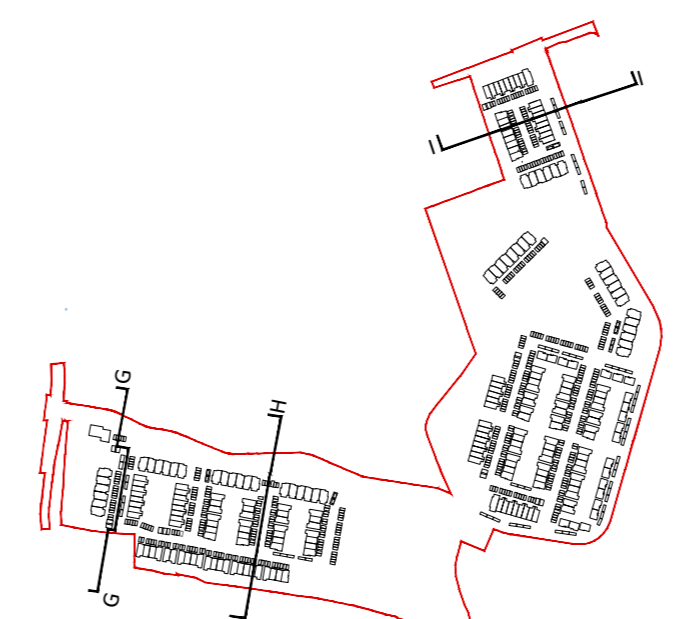

Revision Description	Date	Rev. No.	Issued by

mahony pike

Project No.: 20007 Scale @ A0: 1:200
 Project Lead: DMcD Date Printed: 10-06-2022

Drawn By: JK Current Rev.: P01
 Model No.: 20007-OMP-00-ZZ-M2-A-2004
 Purpose: Planning

Project: Ballyouister SHD (Phase 1)
 Location: Ballyouister, Celbridge, Co. Kildare
 Client: Kieran Curtin, Receiver over certain assets of Maplewood Developments Unlimited Company (in liquidation and in receivership)

Drawing Title: Contextual Sections and Elevations_Sheet 04
 Drawing No.: 20007-OMP-00-ZZ-DR-A-2004