

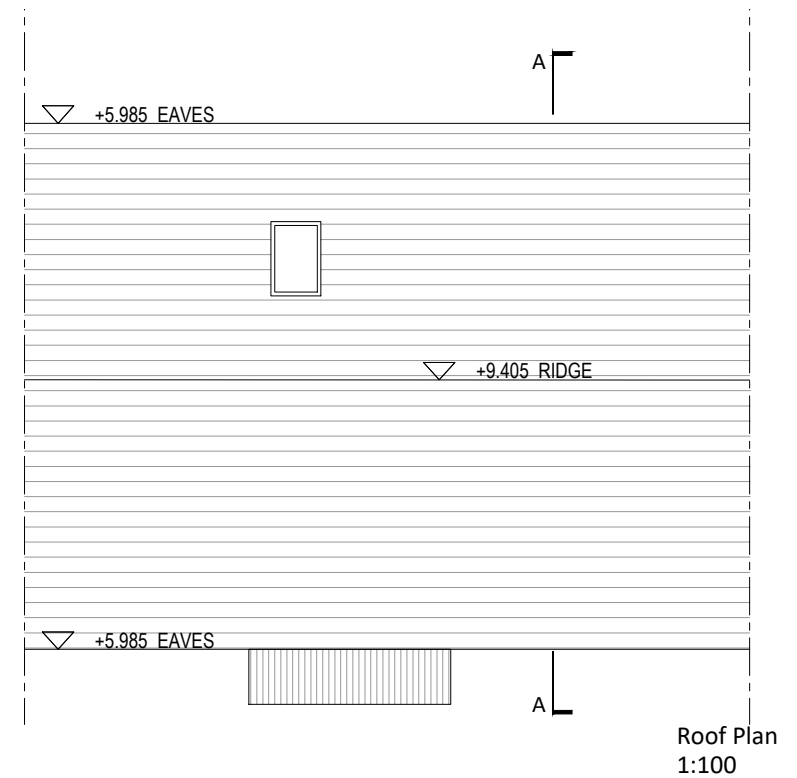
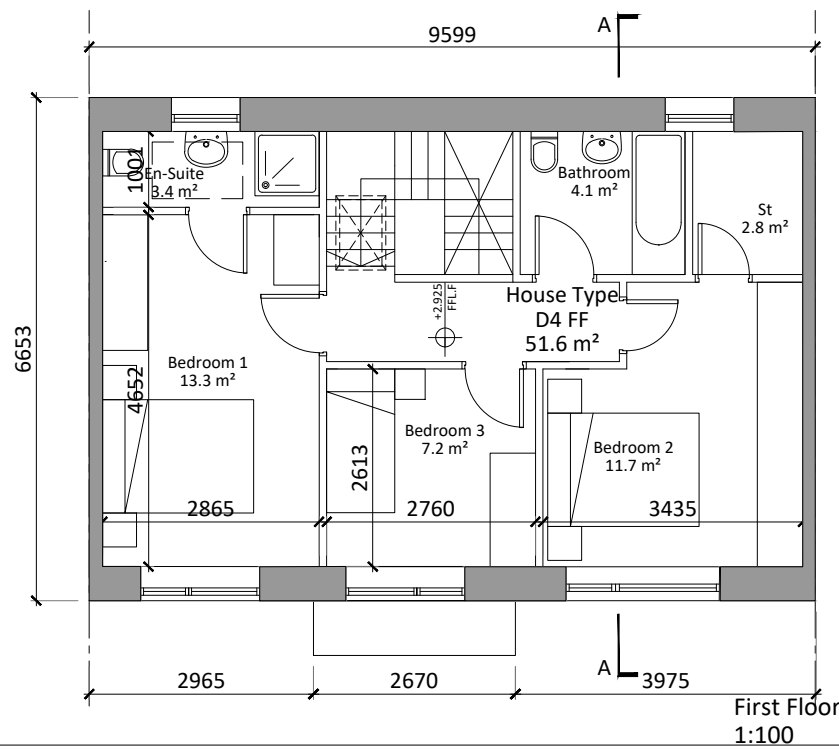
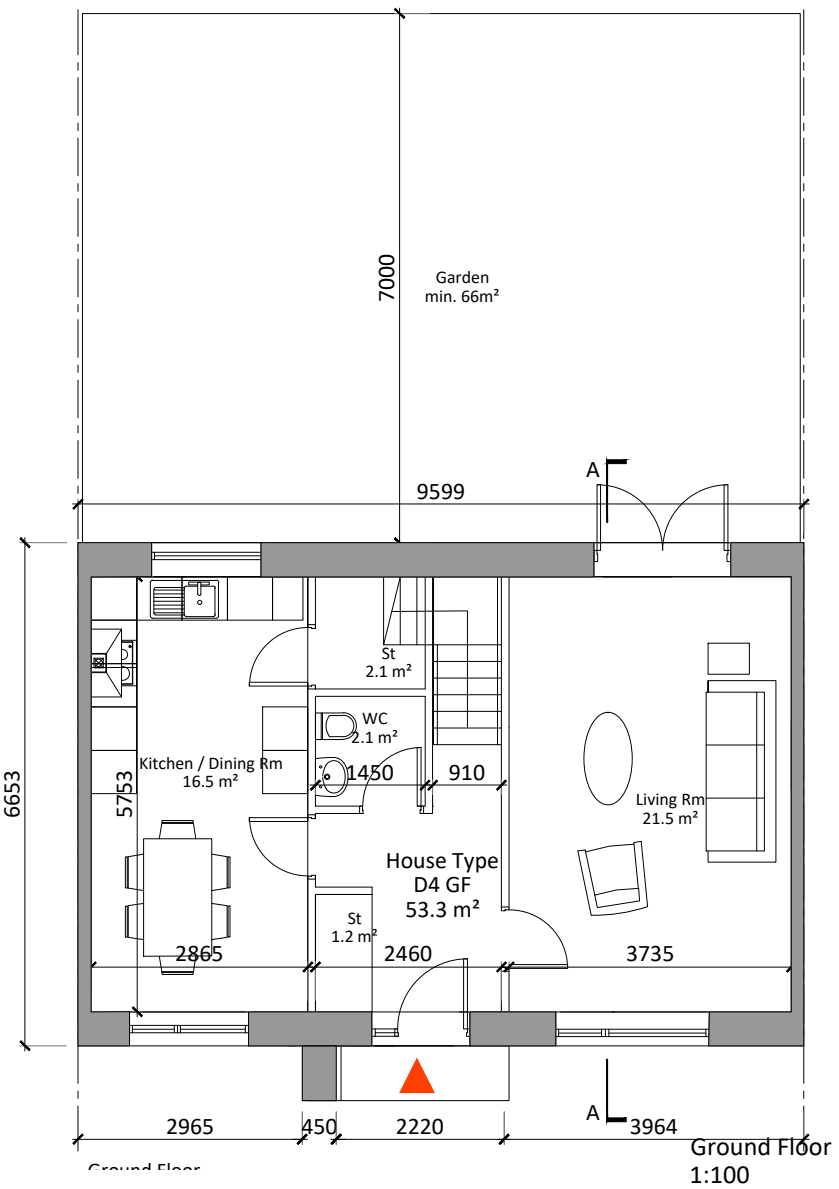


▽ +9.405 RIDGE
▽ +5.985 EAVES
▽ +3.075 FIRST FLOOR
▽ +0.150 GROUND FLOOR

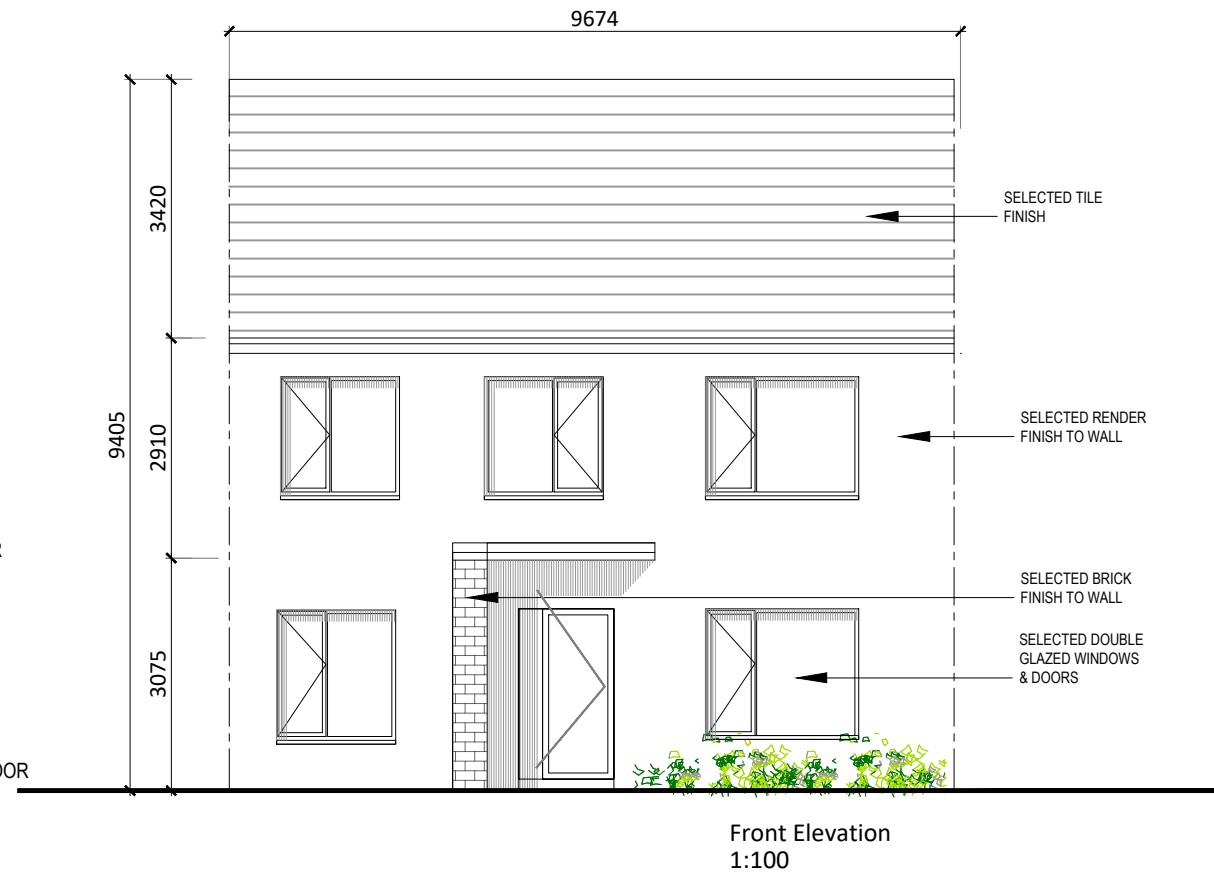

House Type D4 - Plans, Section, Elevations

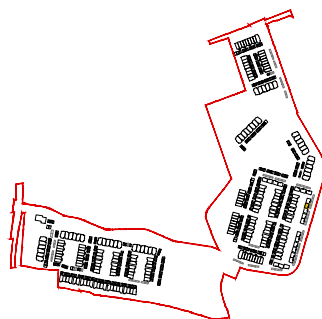

| Revision Description | Date | Rev. No. | Issued by |
|----------------------|------|----------|-----------|
| | | | |
| | | | |
| | | | |
| | | | |
| | | | |
| | | | |
| | | | |
| | | | |
| | | | |
| | | | |

mahony pike

architecture | urban design
 email: info@mahonypike.com
 tel: +353 1 202 7400
 fax: +353 1 283 0822
 www.mahonypike.com

Dublin
 The Chapel
 Mount St. Anne's
 Milltown, Dublin 6
 Co. Cork
 D06 XN52 Ireland

Cork
 26 South Mall
 Cork City
 Co. Cork
 T12 R2RV Ireland

Project No.: 20007
 Project Lead: DMD
 Drawn By: KOC
 Model No.: 20007-OMP-HT-ZZ-DR-A-1000
 Purpose: Planning

Scale @ A3: As Noted
 Date Printed: 10-06-2022
 Current Rev.: P.02

Project: Ballyoulster SHD (Phase 1)
 Location: Ballyoulster, Celbridge, Co. Kildare
 Client: Kieran Curtin, Receiver over certain assets of Maplewood Developments Unlimited Company (in liquidation and in receivership)

Drawing Title: House Type D4 - Plans, Section, Elevations
 Drawing No.: 20007-OMP-HT-D4-DR-A-1000

Suitability - Checked By - Date

Figured dimensions only to be used. This drawing is copyright of O'Mahony Pike Architects Ltd. All information is shared as per approved use in accordance with BS1192(2007) + A2(2016), Table 5; Standard Codes for Suitability of Models and Documents. If 'Information Approval Check' is empty, this information has been shared at S0 - WIP.