

Schedule of Apartments			
Apt. Number	Area	Apt. Type	No. Of Bedrooms
Ground Floor			
A4-001	83.4 m ²	2K	2Bed

Schedule of Apartments			
Apt. Number	Area	Apt. Type	No. Of Bedrooms
First Floor			
A4-101	90.0 m ²	2M	2Bed
A4-102	88.5 m ²	2L	2Bed
A4-103	54.0 m ²	1H	1Bed
A4-104	58.4 m ²	1i	1Bed

Schedule of Apartments			
Apt. Number	Area	Apt. Type	No. Of Bedrooms
Second Floor			
A4-201	90.0 m ²	2M	2Bed
A4-202	88.5 m ²	2L	2Bed
A4-203	54.0 m ²	1H	1Bed
A4-204	58.4 m ²	1i	1Bed


Schedule of Apartments			
Apt. Number	Area	Apt. Type	No. Of Bedrooms
Third Floor			
A4-301	90.0 m ²	2M	2Bed
A4-302	88.5 m ²	2L	2Bed
A4-303	54.0 m ²	1H	1Bed
A4-304	58.4 m ²	1i	1Bed

Schedule of Apartments by Bedroom Number	
No. Of Bedrooms	Count
1Bed	6
2Bed	7
Grand total:	13

Gross Internal Floor Area	
Levels	Area
Ground Floor	381.1 m ²
First Floor	351.4 m ²
Second Floor	351.4 m ²
Third Floor	351.4 m ²
Fourth Floor	19.6 m ²
	1454.9 m ²

Bicycle Parking Provisions		
Type	Amount	Bicycle Parking Spaces
Apartment Bicycle Parking Stands	36	36
Visitor Bicycle Parking Stands	6	12

Area Legend

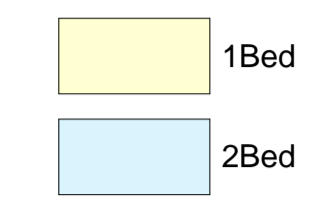

NOTE: - DO NOT SCALE. USE FIGURED DIMENSIONS ONLY
- THIS DRAWING IS TO BE READ IN CONJUNCTION WITH ALL RELEVANT SPECIFICATIONS AND DRAWINGS
- ALL DIMENSIONS TO BE CHECKED ON SITE
- IN THE EVENT OF ANY DISCREPANCIES BETWEEN DRAWINGS THE CONTRACTOR IS TO INFORM THE ARCHITECT IMMEDIATELY

REV.	DATE	DESCRIPTION	DRWN	CHKD	APPRD
P01	06.06.22	Issue for SHD Stage 3 Submission	MT	FCM	FCM



Key Plan
1 : 8000



1 Ground Floor Plan
1 : 200


Blandcrest Site
7.247 hectare (17.907 acres)




2 First Floor Plan
1 : 200




3 Second Floor Plan
1 : 200

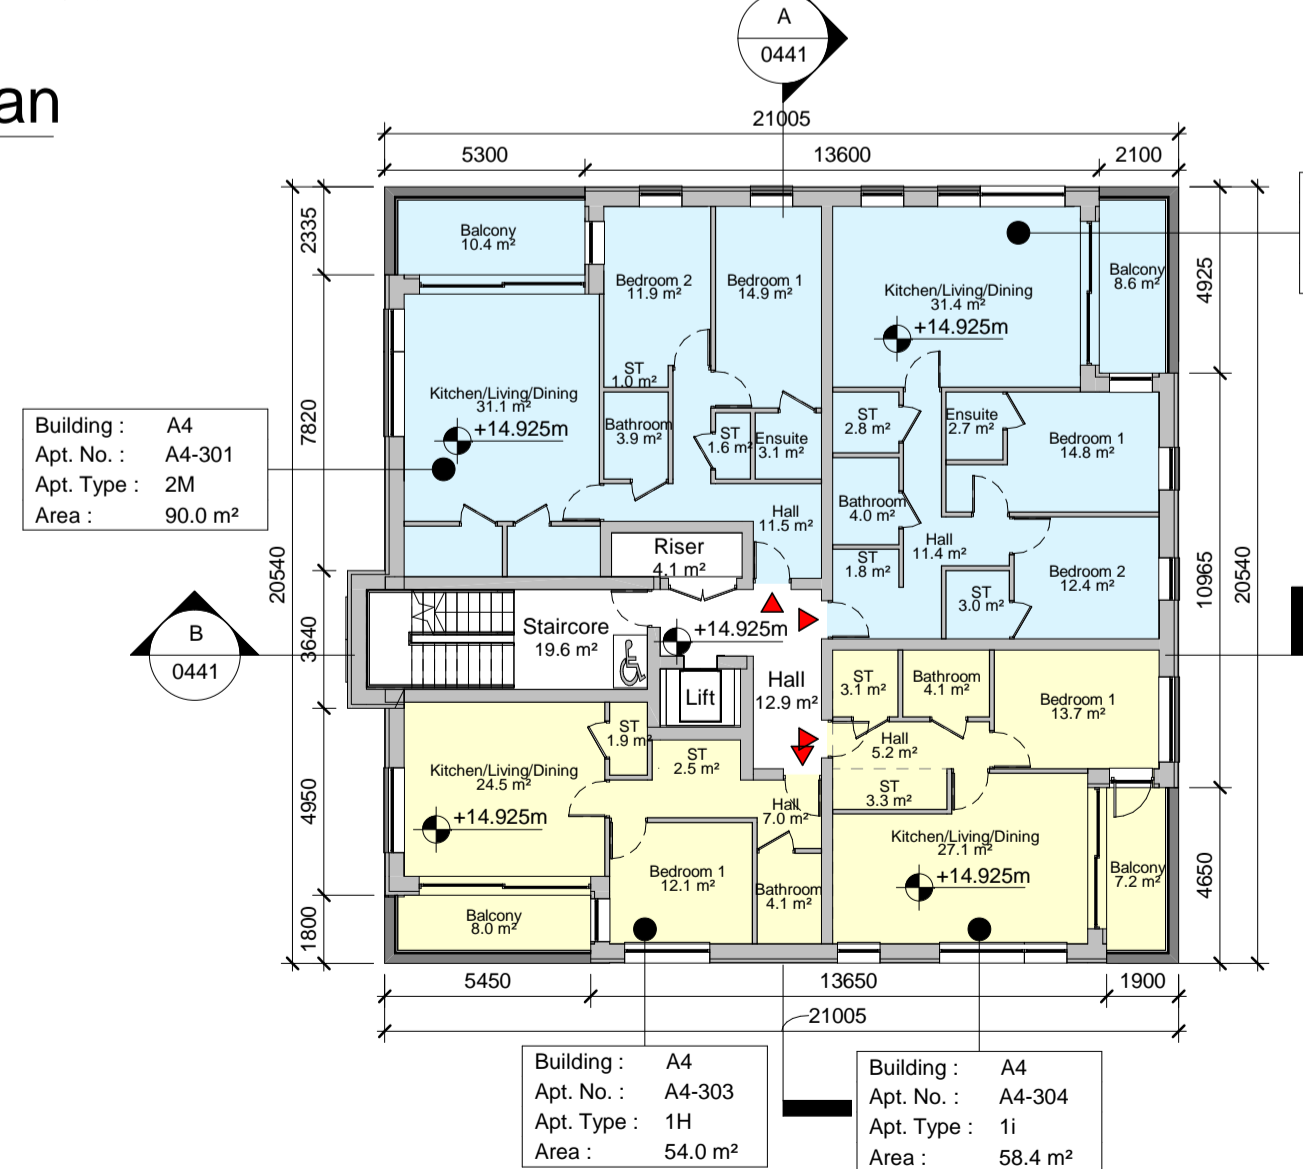

4 Third Floor Plan
1 : 200

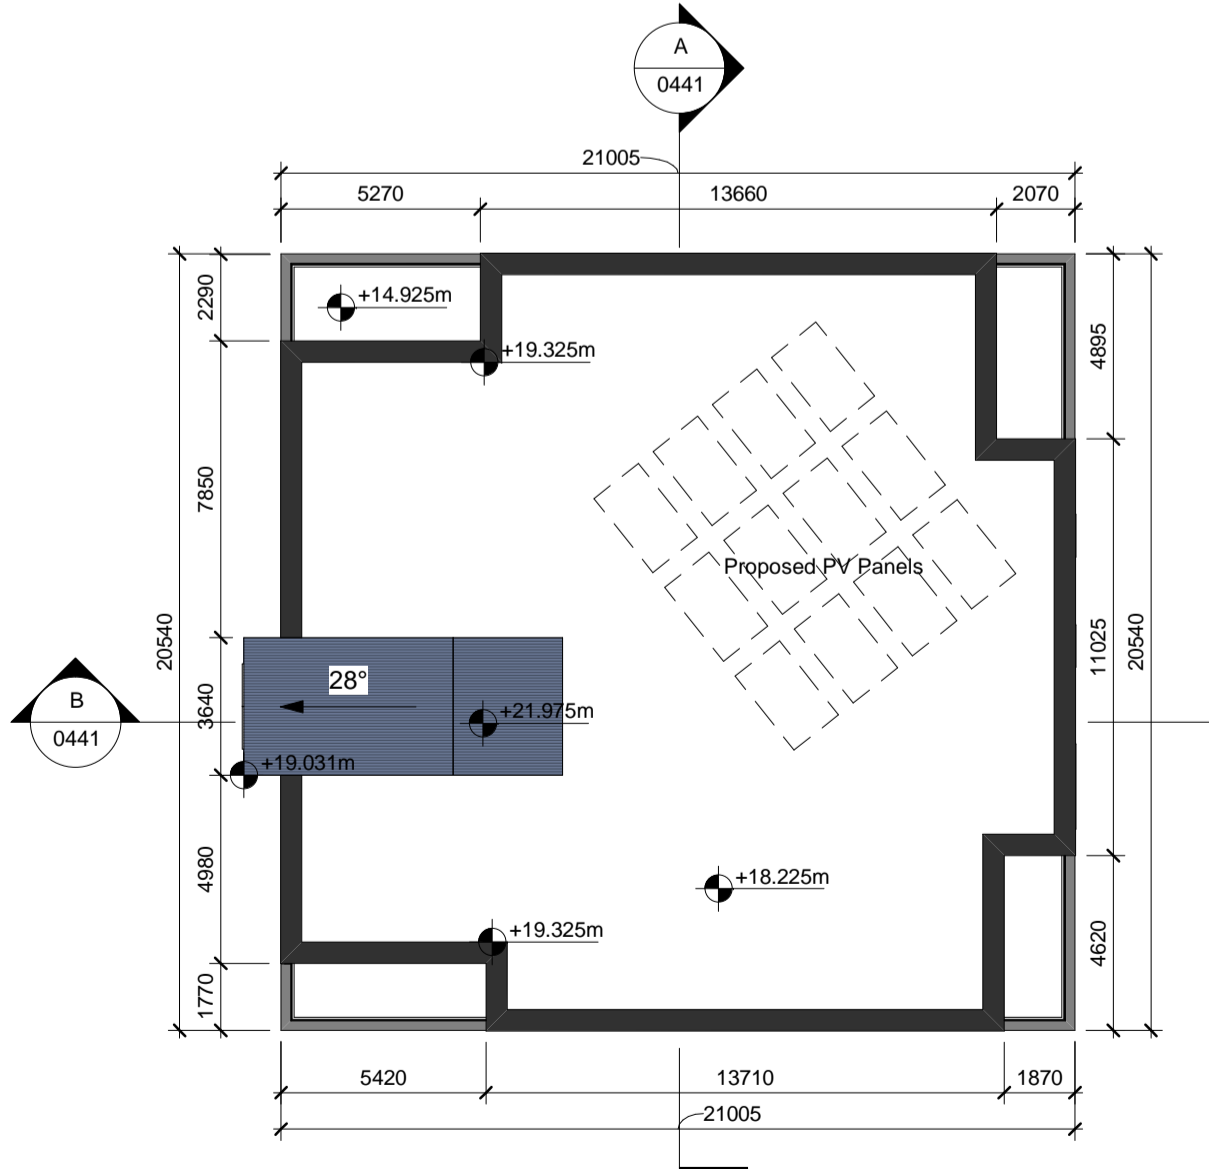

6 Roof Plan
1 : 200

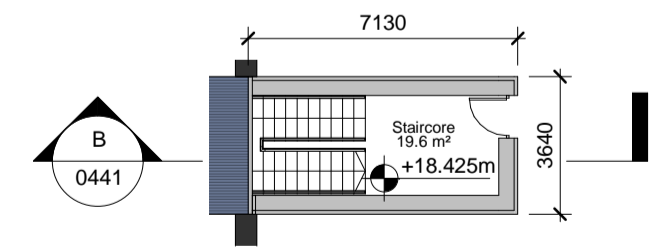

5 Fourth Floor Plan
1 : 200

NOTE:
Refer to Architect's Design Statement for selected material & finishes on buildings.

**Refer to Site Layout Plan for individual orientation of Building. Drawing no. CHD-WIL-ZZ-ZZ-DR-A-0070 CHD-WIL-ZZ-ZZ-DR-A-0071 CHD-WIL-ZZ-ZZ-DR-A-0072 CHD-WIL-ZZ-ZZ-DR-A-0073 CHD-WIL-ZZ-ZZ-DR-A-0074 CHD-WIL-ZZ-ZZ-DR-A-0075 CHD-WIL-ZZ-ZZ-DR-A-0076



St. Patrick's Place, Wellington Road, Cork +353 (0)21 4555255 info@wilsonarchitecture.ie
36 Pembroke Road, Dublin 4 +353 (0)1 6601866 www.wilsonarchitecture.ie

Residential Development at Carrigrohilly, Co. Cork		Apartment A4 Floor Plans	
FILE NAME	STATUS	VERSION	DATE
CHD-WIL-A4-ZZ-DR-A-0440	S01	P01	2118
DRWN	MT	CHKD	FCM
APPRD	FCM	SCALE	As Indicated

© COPYRIGHT This drawing or design may not be reproduced without permission.