


NOTE: - DO NOT SCALE. USE FIGURED DIMENSIONS ONLY  
 - THIS DRAWING IS TO BE READ IN CONJUNCTION WITH ALL RELEVANT SPECIFICATIONS AND DRAWINGS  
 - ALL DIMENSIONS TO BE CHECKED ON SITE  
 - IN THE EVENT OF ANY DISCREPANCIES BETWEEN DRAWINGS THE CONTRACTOR IS TO INFORM THE ARCHITECT IMMEDIATELY

REV.	DATE	DESCRIPTION	DRWN	CHKD	APPRD
P01	06.06.22	Issue for SFD Stage 3 Submission	MT	PCM	PCM

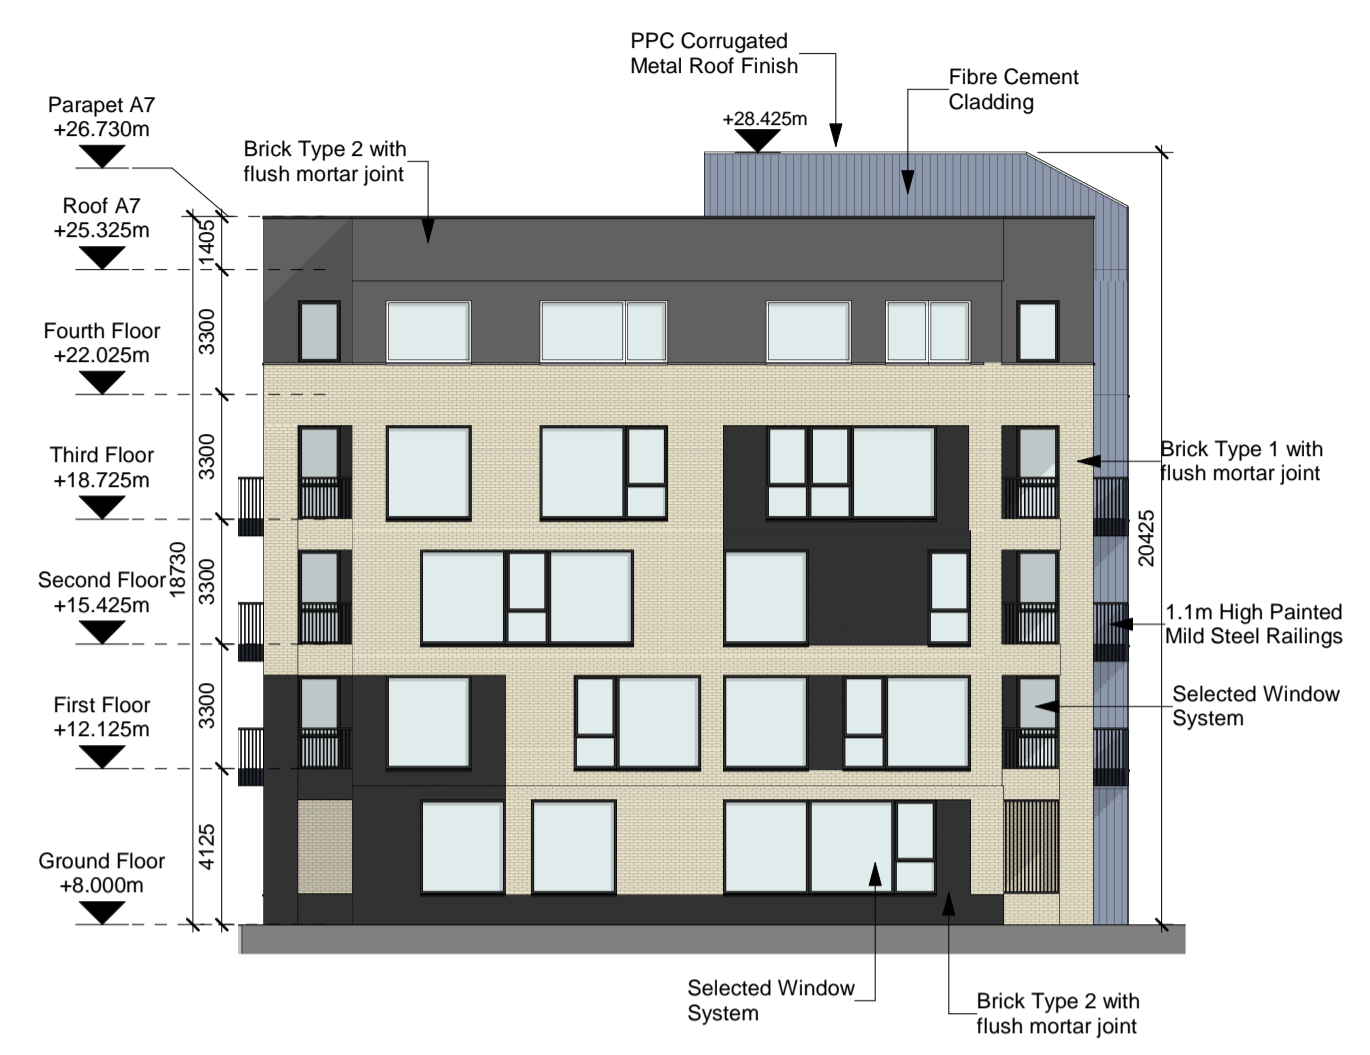

1 North Elevation  
1 : 200



3 South Elevation  
1 : 200



5 3D View of Building



2 East Elevation  
1 : 200



4 West Elevation  
1 : 200

NOTE: Refer to Architect's Design Statement for selected material & finishes on buildings.

\*\*Refer to Site Layout Plan for individual orientation of Building. Drawing no. CHD-WIL-ZZ-ZZ-DR-A-0070 CHD-WIL-ZZ-ZZ-DR-A-0071 CHD-WIL-ZZ-ZZ-DR-A-0072 CHD-WIL-ZZ-ZZ-DR-A-0073 CHD-WIL-ZZ-ZZ-DR-A-0074 CHD-WIL-ZZ-ZZ-DR-A-0075 CHD-WIL-ZZ-ZZ-DR-A-0076

WILSON ARCHITECTURE  
 OMM | W

St. Patrick's Place, Wellington Road, Cork +353 (0)21 4555255 info@wilsonarchitecture.ie  
 34 Pembroke Road, Dublin 4 +353 (0)1 6601866 www.wilsonarchitecture.ie

PROJECT	DATE	VERSION	SCALE	DRWN	CHKD	APPRD
Residential Development at Carrigrohilly Carrigrohilly, Co. Cork	21.18	S01   P01	1:200	MT	PCM	PCM

© COPYRIGHT This drawing or design may not be reproduced without permission.