


Unit Type 1A		
Name	Area	Min Req. Area
Balcony	8.3 m <sup>2</sup>	5.0 m <sup>2</sup>
Bath	3.8 m <sup>2</sup>	0.0 m <sup>2</sup>
Bedroom 1	11.5 m <sup>2</sup>	11.4 m <sup>2</sup>
Kitchen/Dining/Living	23.4 m <sup>2</sup>	23.0 m <sup>2</sup>
ST	4.3 m <sup>2</sup>	3.0 m <sup>2</sup>

Gross Internal Area 1A		
Name	Area	Min Req. Area
Unit Type 1A	50.7 m <sup>2</sup>	45.0 m <sup>2</sup>


1 Apartment Type 1A  
1 : 100

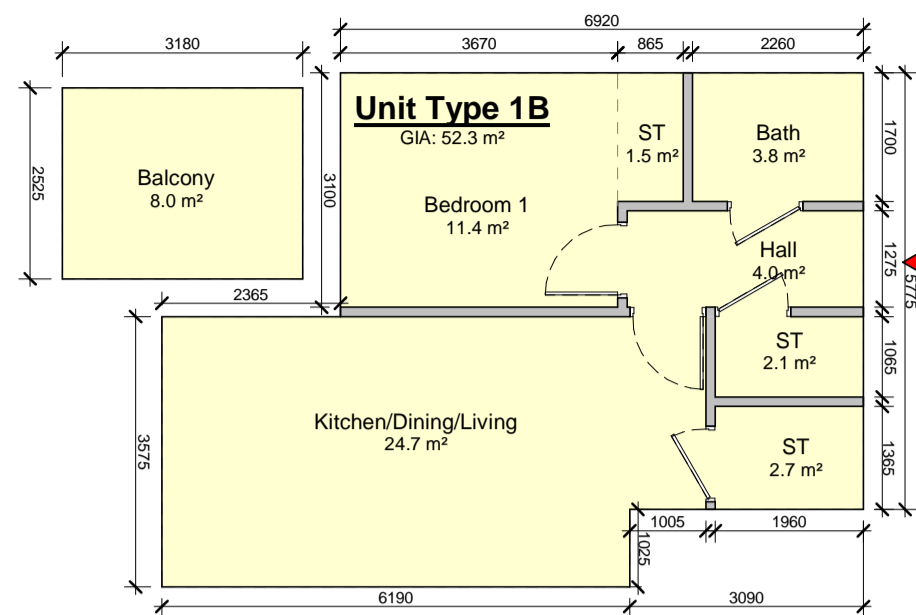

Unit Type 1B		
Name	Area	Min Req. Area
Balcony	8.0 m <sup>2</sup>	5.0 m <sup>2</sup>
Bath	3.8 m <sup>2</sup>	0.0 m <sup>2</sup>
Bedroom 1	11.4 m <sup>2</sup>	11.4 m <sup>2</sup>
Kitchen/Dining/Living	24.7 m <sup>2</sup>	23.0 m <sup>2</sup>
ST	6.2 m <sup>2</sup>	3.0 m <sup>2</sup>

Gross Internal Area 1B		
Name	Area	Min Req. Area
Unit Type 1B	52.3 m <sup>2</sup>	45.0 m <sup>2</sup>


2 Apartment Type 1B  
1 : 100

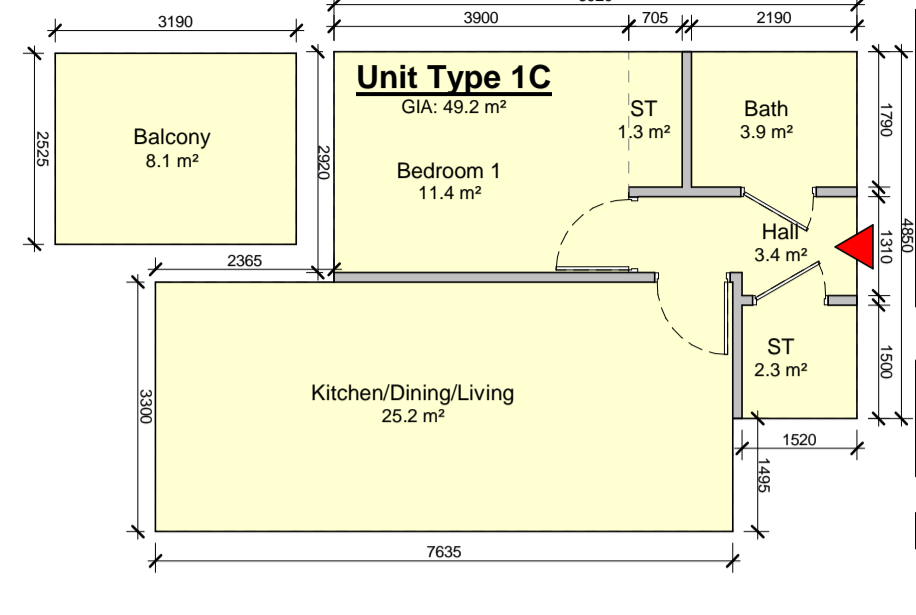

Unit Type 1C		
Name	Area	Min Req. Area
Balcony	8.1 m <sup>2</sup>	5.0 m <sup>2</sup>
Bath	3.9 m <sup>2</sup>	0.0 m <sup>2</sup>
Bedroom 1	11.4 m <sup>2</sup>	11.4 m <sup>2</sup>
Kitchen/Dining/Living	25.2 m <sup>2</sup>	23.0 m <sup>2</sup>
ST	3.5 m <sup>2</sup>	3.0 m <sup>2</sup>

Gross Internal Area 1C		
Name	Area	Min Req. Area
Unit Type 1C	49.2 m <sup>2</sup>	45.0 m <sup>2</sup>


3 Apartment Type 1C  
1 : 100

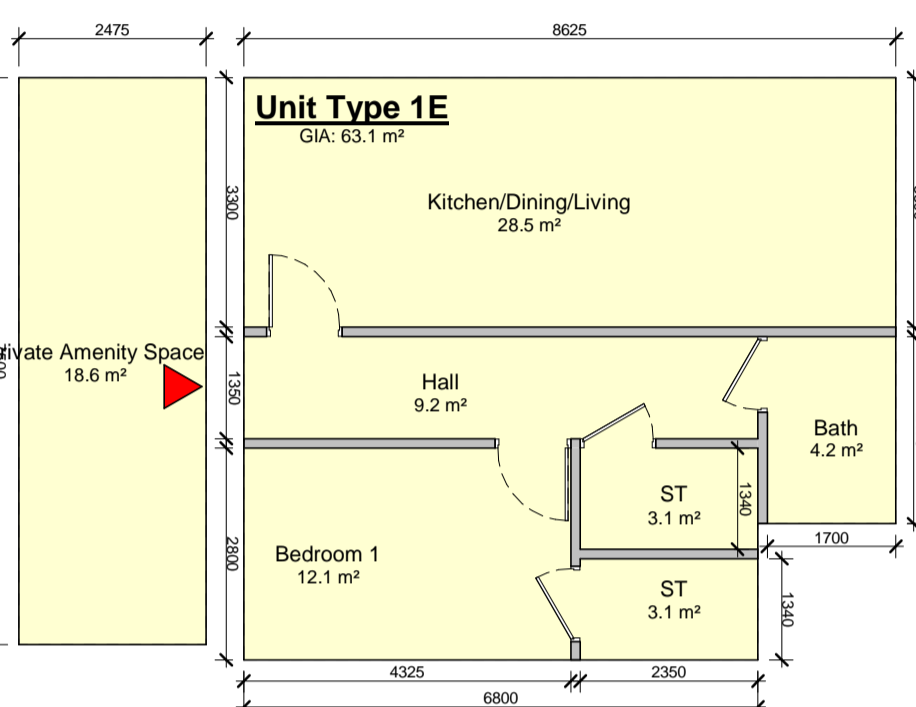

Unit Type 1E		
Name	Area	Min Req. Area
Bath	4.2 m <sup>2</sup>	0.0 m <sup>2</sup>
Bedroom 1	12.1 m <sup>2</sup>	11.4 m <sup>2</sup>
Kitchen/Dining/Living	28.5 m <sup>2</sup>	23.0 m <sup>2</sup>
Private Amenity Space	18.6 m <sup>2</sup>	5.0 m <sup>2</sup>
ST	6.3 m <sup>2</sup>	3.0 m <sup>2</sup>

Gross Internal Area 1E		
Name	Area	Min Req. Area
Unit Type 1E	63.1 m <sup>2</sup>	45.0 m <sup>2</sup>


5 Apartment Type 1E  
1 : 100

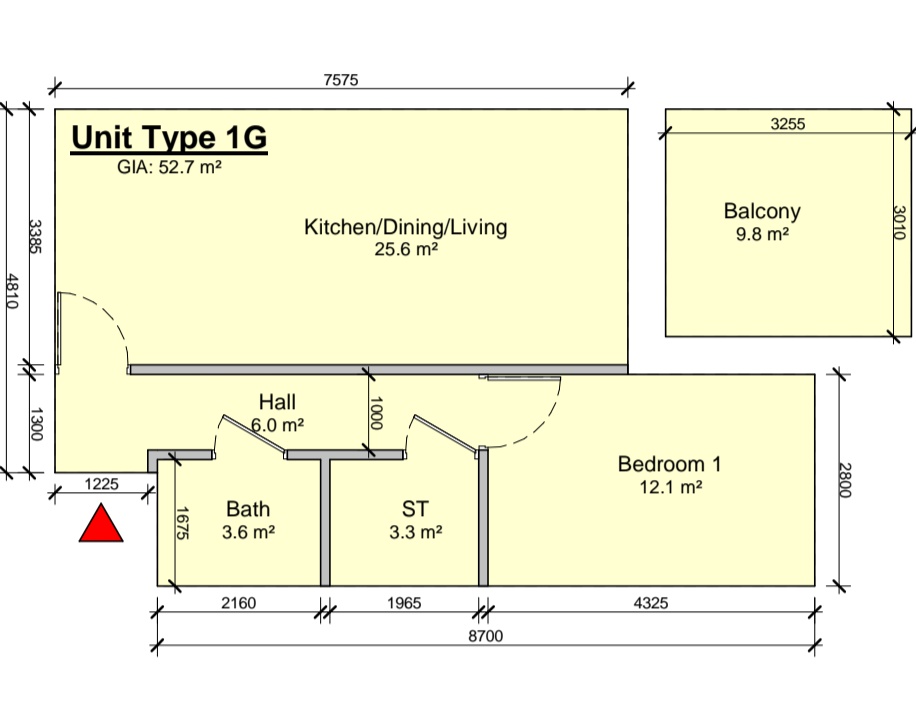

Unit Type 1G		
Name	Area	Min Req. Area
Balcony	9.8 m <sup>2</sup>	5.0 m <sup>2</sup>
Bath	3.6 m <sup>2</sup>	0.0 m <sup>2</sup>
Bedroom 1	12.1 m <sup>2</sup>	11.4 m <sup>2</sup>
Kitchen/Dining/Living	25.6 m <sup>2</sup>	23.0 m <sup>2</sup>
ST	3.3 m <sup>2</sup>	3.0 m <sup>2</sup>

Gross Internal Area 1G		
Name	Area	Min Req. Area
Unit Type 1G	52.7 m <sup>2</sup>	45.0 m <sup>2</sup>


7 Apartment Type 1G  
1 : 100

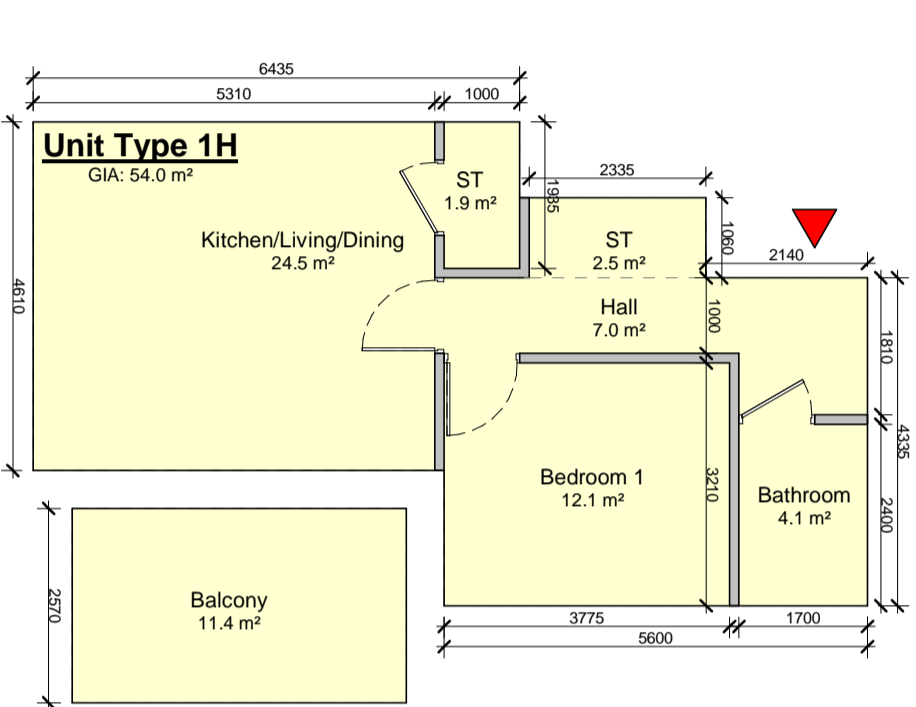

Unit Type 1H		
Name	Area	Min Req. Area
Balcony	11.4 m <sup>2</sup>	5.0 m <sup>2</sup>
Bathroom	4.1 m <sup>2</sup>	0.0 m <sup>2</sup>
Bedroom 1	12.1 m <sup>2</sup>	11.4 m <sup>2</sup>
Kitchen/Living/Dining	24.5 m <sup>2</sup>	23.0 m <sup>2</sup>
ST	4.4 m <sup>2</sup>	3.0 m <sup>2</sup>

Gross Internal Area 1H		
Name	Area	Min Req. Area
Unit Type 1H	54.0 m <sup>2</sup>	45.0 m <sup>2</sup>


8 Apartment Type 1H  
1 : 100

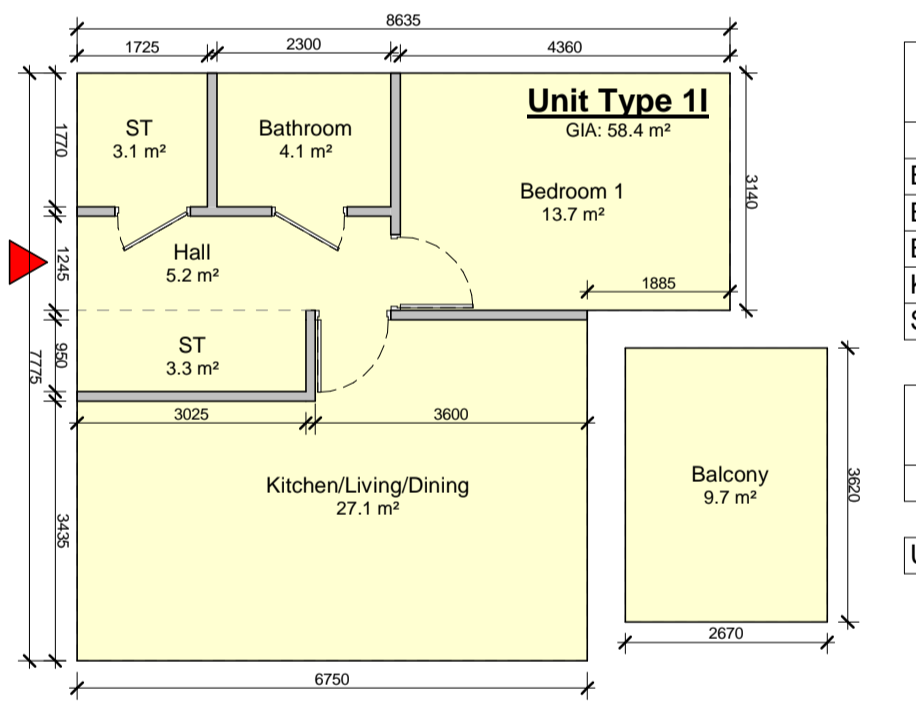

Unit Type 1i		
Name	Area	Min Req. Area
Balcony	9.7 m <sup>2</sup>	5.0 m <sup>2</sup>
Bathroom	4.1 m <sup>2</sup>	0.0 m <sup>2</sup>
Bedroom 1	13.7 m <sup>2</sup>	11.4 m <sup>2</sup>
Kitchen/Living/Dining	27.1 m <sup>2</sup>	23.0 m <sup>2</sup>
ST	6.3 m <sup>2</sup>	3.0 m <sup>2</sup>

Gross Internal Area 1i		
Name	Area	Min Req. Area
Unit Type 1i	58.4 m <sup>2</sup>	45.0 m <sup>2</sup>


9 Apartment Type 1i  
1 : 100

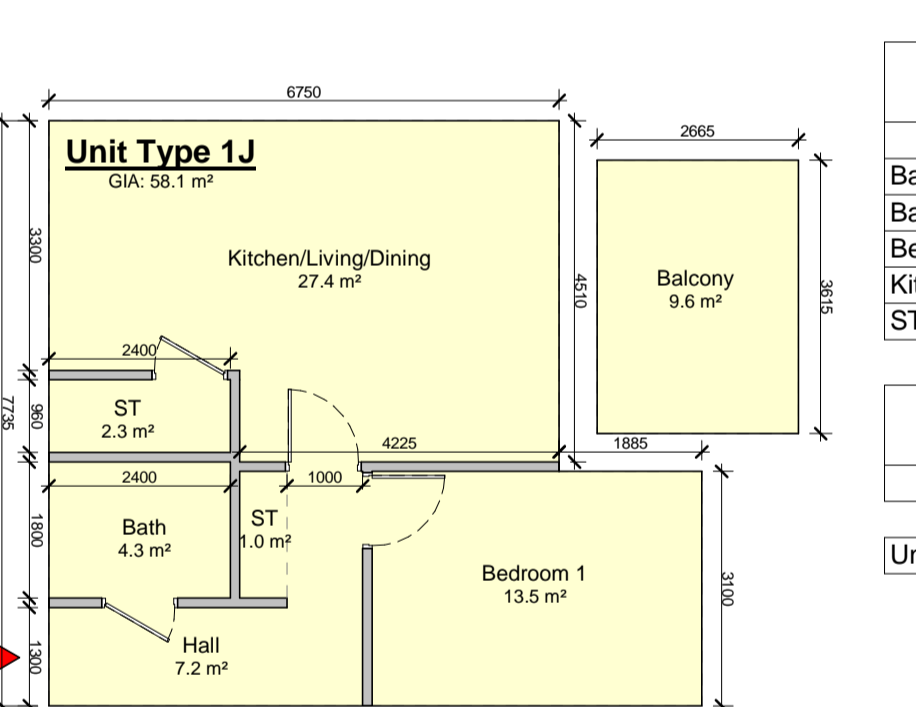

Unit Type 1J		
Name	Area	Min Req. Area
Balcony	9.6 m <sup>2</sup>	5.0 m <sup>2</sup>
Bath	4.3 m <sup>2</sup>	0.0 m <sup>2</sup>
Bedroom 1	13.5 m <sup>2</sup>	11.4 m <sup>2</sup>
Kitchen/Living/Dining	27.4 m <sup>2</sup>	23.0 m <sup>2</sup>
ST	3.4 m <sup>2</sup>	3.0 m <sup>2</sup>

Gross Internal Area 1J		
Name	Area	Min Req. Area
Unit Type 1J	58.4 m <sup>2</sup>	45.0 m <sup>2</sup>


10 Apartment Type 1J  
1 : 100

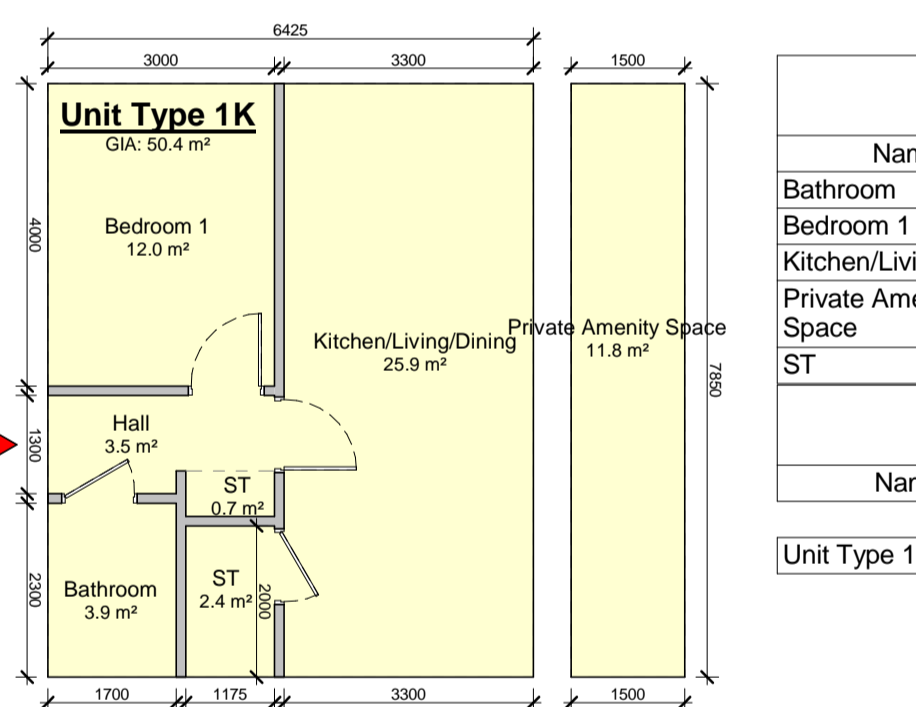

Unit Type 1K		
Name	Area	Min Req. Area
Bathroom	3.9 m <sup>2</sup>	0.0 m <sup>2</sup>
Bedroom 1	12.0 m <sup>2</sup>	11.4 m <sup>2</sup>
Kitchen/Living/Dining	25.9 m <sup>2</sup>	23.0 m <sup>2</sup>
Private Amenity Space	11.8 m <sup>2</sup>	5.0 m <sup>2</sup>
ST	3.1 m <sup>2</sup>	3.0 m <sup>2</sup>

Gross Internal Area 1K		
Name	Area	Min Req. Area
Unit Type 1K	50.4 m <sup>2</sup>	45.0 m <sup>2</sup>

11 Apartment Type 1K  
1 : 100

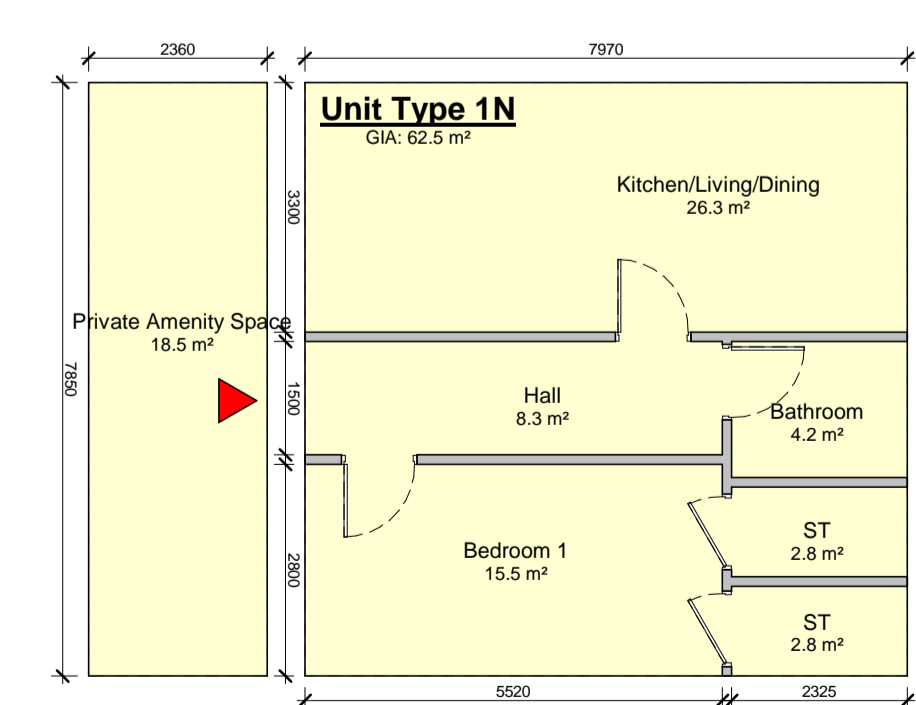

Unit Type 1N		
Name	Area	Min Req. Area
Bathroom	4.2 m <sup>2</sup>	0.0 m <sup>2</sup>
Bedroom 1	15.5 m <sup>2</sup>	11.4 m <sup>2</sup>
Kitchen/Living/Dining	26.3 m <sup>2</sup>	23.0 m <sup>2</sup>
Private Amenity Space	18.5 m <sup>2</sup>	5.0 m <sup>2</sup>
ST	5.5 m <sup>2</sup>	3.0 m <sup>2</sup>

Gross Internal Area 1N		
Name	Area	Min Req. Area
Unit Type 1N	62.5 m <sup>2</sup>	45.0 m <sup>2</sup>

12 Apartment Type 1N  
1 : 100

NOTE: - DO NOT SCALE. USE FIGURED DIMENSIONS ONLY.  
- THIS DRAWING IS TO BE READ IN CONJUNCTION WITH ALL RELEVANT SPECIFICATIONS AND DRAWINGS.  
- ALL DIMENSIONS TO BE CHECKED ON SITE.  
- IN THE EVENT OF ANY DISCREPANCIES BETWEEN DRAWINGS THE CONTRACTOR IS TO INFORM THE ARCHITECT IMMEDIATELY.

REV.	DATE	DESCRIPTION	DRWN	CHKD	APPRD
P01	06.09.22	Issue for SHD Stage 3 Submission	MT	PCM	PCM

UNIT SUMMARY									
Unit Type:	Unit Area:	A1	A2	A3	A4	A5	A6	A7	
Type 1A:	50.7 sq m	3						12	
Type 1B:	52.3 sq m	7						4	
Type 1C:	49.2 sq m							4	
Type 1E:	63.1 sq m	1							
Type 1G:	52.7 sq m	6							
Type 1H:	54.0 sq m		4	3					
Type 1i:	58.4 sq m		4	3	3	3			
Type 1j:	58.1 sq m				3	3			
Type 1k:	50.4 sq m	3							
Type 1N:	62.5 sq m	2						3	
Total 1 Beds:		7	15	8	6	6	6	23	72

Unit Type:	Unit Area:	A1	A2	A3	A4	A5	A6	A7	
Type 2A:	88.5 sq m	7						12	
Type 2B:	85.4 sq m	7						4	
Type 2C:	86.9 sq m							4	
Type 2D:	85.4 sq m	4						16	
Type 2E:	89.4 sq m	1						2	
Type 2F:	108.0 sq m	1							
Type 2G:	82.3 sq m	3							
Type 2H:	87.4 sq m	12							
Type 2i:	83.4 sq m	3							
Type 2k:	83.4 sq m		1	1	1	1			
Type 2L:	88.5 sq m		4	3	3	3			
Type 2M:	90.0 sq m		4	3					
Type 2N:	93.8 sq m	1						3	
Type 2O:	93.3 sq m					3			
Total 2 Beds:		19	20	9	7	7	7	41	109

Unit Type:	Unit Area:	A1	A2	A3	A4	A5	A6	A7	
Type 3A:	103.0 sq m	7						8	
Type 3B:	115.6 sq m							4	
Type 3C:	115.6 sq m	1							
Type 3D:	99.6 sq m	1							
Type 3E:	104.1 sq m	3							
Type 3F:	107.8 sq m	3							
Total 3 Beds:		8	7	0	0	0	0	12	27

Refer to apartment drawings for overall layout:

A1:  
CHD-WIL-A1-ZZ-DR-A-0410  
CHD-WIL-A1-ZZ-DR-A-0411

A2:  
CHD-WIL-A1-ZZ-DR-A-0420  
CHD-WIL-A1-ZZ-DR-A-0421

A3:  
CHD-WIL-A1-ZZ-DR-A-0430

A4:  
CHD-WIL-A1-ZZ-DR-A-0440

A5:  
CHD-WIL-A1-ZZ-DR-A-0450

A6:  
CHD-WIL-A1-ZZ-DR-A-0460

A7:  
CHD-WIL-A1-ZZ-DR-A-0470  
CHD-WIL-A1-ZZ-DR-A-0471  
CHD-WIL-A1-ZZ-DR-A-0472  
CHD-WIL-A1-ZZ-DR-A-0473  
CHD-WIL-A1-ZZ-DR-A-0474