



NOTE: - DO NOT SCALE. USE FIGURED DIMENSIONS ONLY.
 - THIS DRAWING IS TO BE READ IN CONJUNCTION WITH ALL RELEVANT SPECIFICATIONS AND DRAWINGS.
 - ALL DIMENSIONS TO BE CHECKED ON SITE.
 - IN THE EVENT OF ANY DISCREPANCIES BETWEEN DRAWINGS THE CONTRACTOR IS TO INFORM THE ARCHITECT IMMEDIATELY.

REV.	DATE	DESCRIPTION	DRWN	CHKD	APPRD
P01	06.06.22	Issue for SHD Stage 3 Submission			

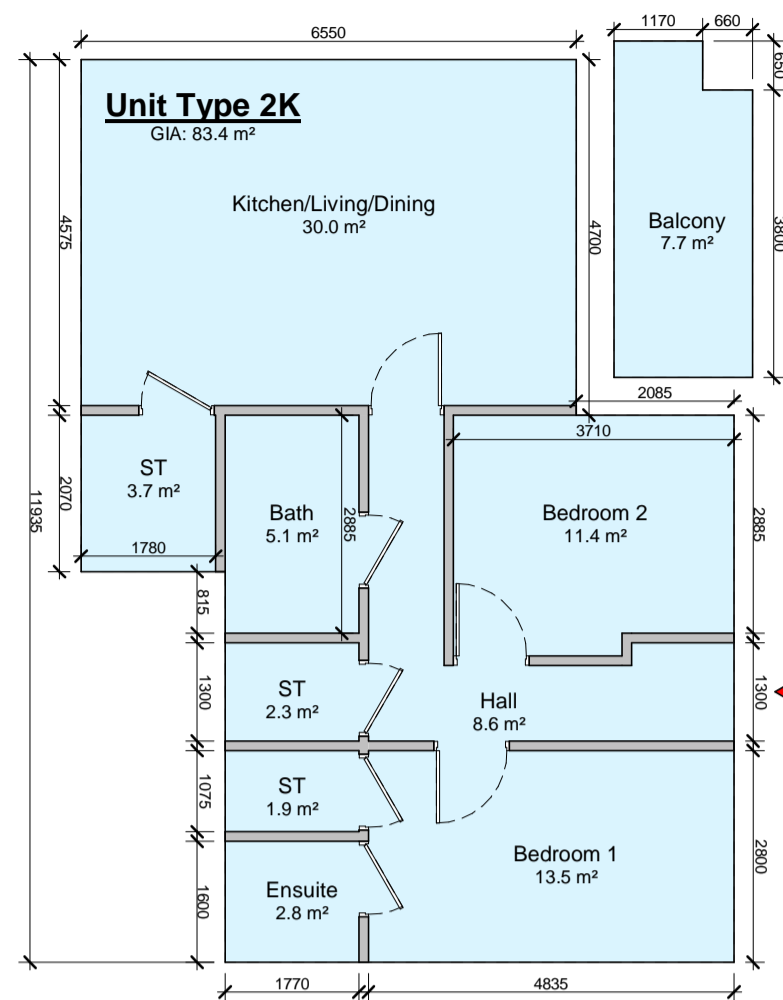


Unit Type 2K		
Name	Area	Min Req. Area
Balcony	7.7 m ²	7.0 m ²
Bath	5.1 m ²	0.0 m ²
Bedroom 1	13.5 m ²	13.0 m ²
Bedroom 2	11.4 m ²	11.4 m ²
Ensuite	2.8 m ²	0.0 m ²
Kitchen/Living/Dining	30.0 m ²	30.0 m ²
ST	7.9 m ²	6.0 m ²

Gross Internal Area 2K		
Name	Area	Min Req. Area
Unit Type 2K	83.4 m ²	73.0 m ²

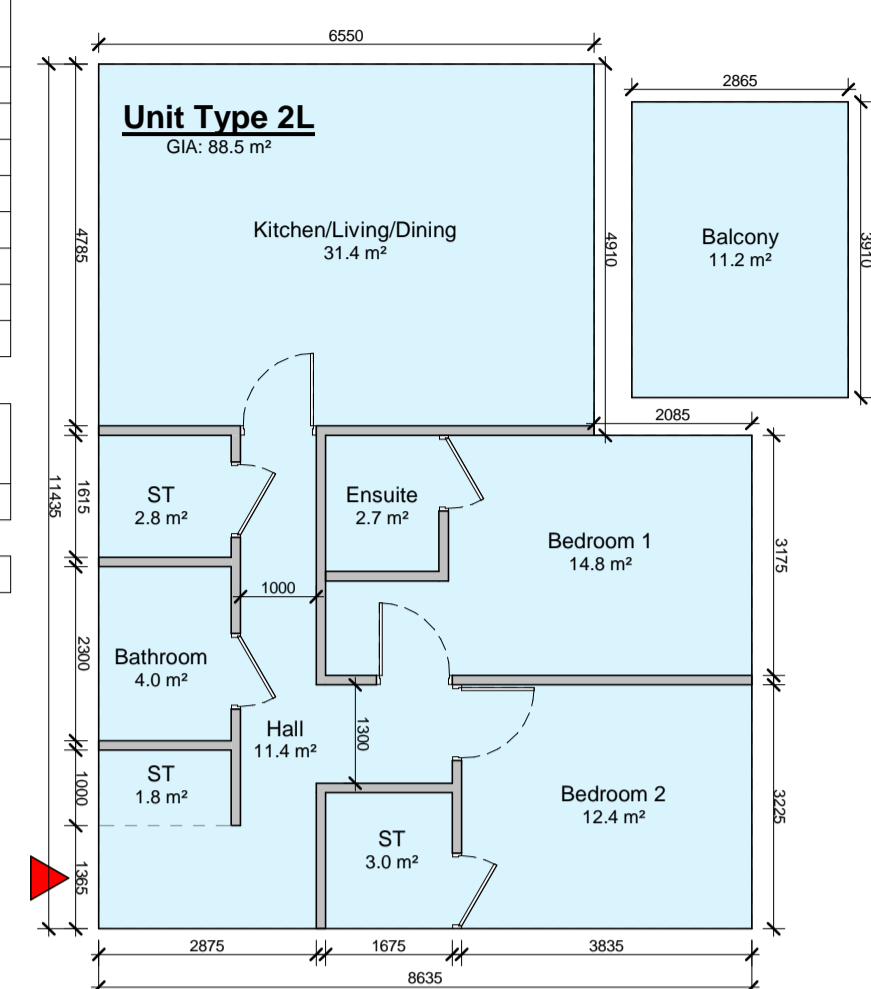

Unit Type 2L		
Name	Area	Min Req. Area
Balcony	11.2 m ²	7.0 m ²
Bathroom	4.0 m ²	0.0 m ²
Bedroom 1	14.8 m ²	13.0 m ²
Bedroom 2	12.4 m ²	11.4 m ²
Ensuite	2.7 m ²	0.0 m ²
Kitchen/Living/Dining	31.4 m ²	30.0 m ²
ST	7.6 m ²	6.0 m ²

Gross Internal Area 2L		
Name	Area	Min Req. Area
Unit Type 2L	88.5 m ²	73.0 m ²

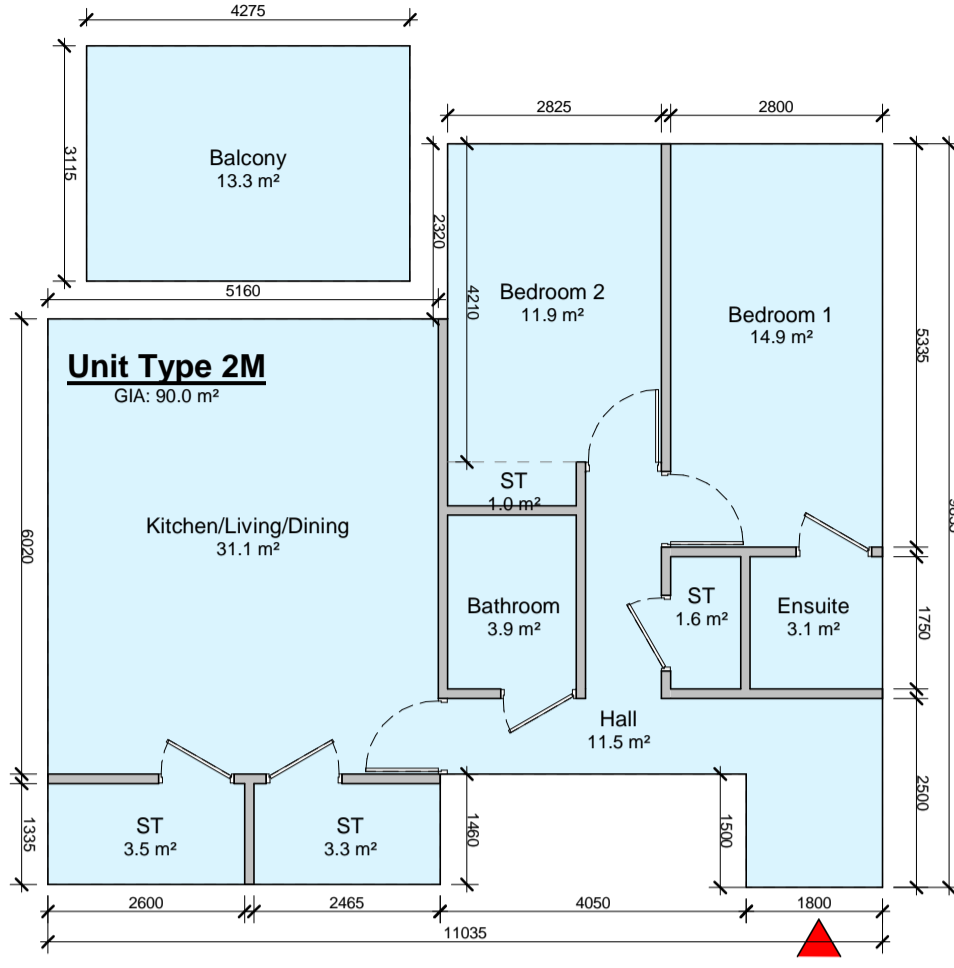

Unit Type 2M		
Name	Area	Min Req. Area
Balcony	13.3 m ²	7.0 m ²
Bathroom	3.9 m ²	0.0 m ²
Bedroom 1	14.9 m ²	13.0 m ²
Bedroom 2	11.9 m ²	11.4 m ²
Ensuite	3.1 m ²	0.0 m ²
Kitchen/Living/Dining	31.1 m ²	30.0 m ²
ST	9.4 m ²	6.0 m ²


Gross Internal Area 2M		
Name	Area	Min Req. Area
Unit Type 2M	90.0 m ²	73.0 m ²

1 Apartment Type 2K
1 : 100

2 Apartment Type 2L
1 : 100


3 Apartment Type 2M
1 : 100

UNIT SUMMARY									
Unit Type:	Unit Area:	A1	A2	A3	A4	A5	A6	A7	
Type 1A:	50.7 sq m	3						12	
Type 1B:	52.3 sq m	7						4	
Type 1C:	49.2 sq m							4	
Type 1E:	63.1 sq m	1							
Type 1G:	52.7 sq m	6							
Type 1H:	54.0 sq m		4	3					
Type 1i:	58.4 sq m		4	3	3	3			
Type 1j:	58.1 sq m				3	3			
Type 1K:	50.4 sq m	3							
Type 1N:	62.5 sq m	2						3	
Total 1 Beds:		7	15	8	6	6	6	23	72
Unit Type:	Unit Area:	A1	A2	A3	A4	A5	A6	A7	
Type 2A:	88.5 sq m	7						12	
Type 2B:	85.4 sq m	7						4	
Type 2C:	86.9 sq m							4	
Type 2D:	85.4 sq m	4						16	
Type 2E:	89.4 sq m	1						2	
Type 2F:	108.0 sq m	1							
Type 2G:	82.3 sq m	3							
Type 2H:	87.4 sq m	12							
Type 2i:	83.4 sq m	3							
Type 2K:	83.4 sq m		1	1	1	1			
Type 2L:	88.5 sq m		4	3	3	3			
Type 2M:	90.0 sq m		4	3					
Type 2N:	93.8 sq m	1						3	
Type 2O:	93.3 sq m					3	3		
Total 2 Beds:		19	20	9	7	7	7	41	109
Unit Type:	Unit Area:	A1	A2	A3	A4	A5	A6	A7	
Type 3A:	103.0 sq m	7						8	
Type 3B:	115.6 sq m							4	
Type 3C:	115.6 sq m	1							
Type 3D:	99.6 sq m	1							
Type 3E:	104.1 sq m	3							
Type 3F:	107.8 sq m	3							
Total 3 Beds:		8	7	0	0	0	0	12	27
Total No. of Apartments:									208

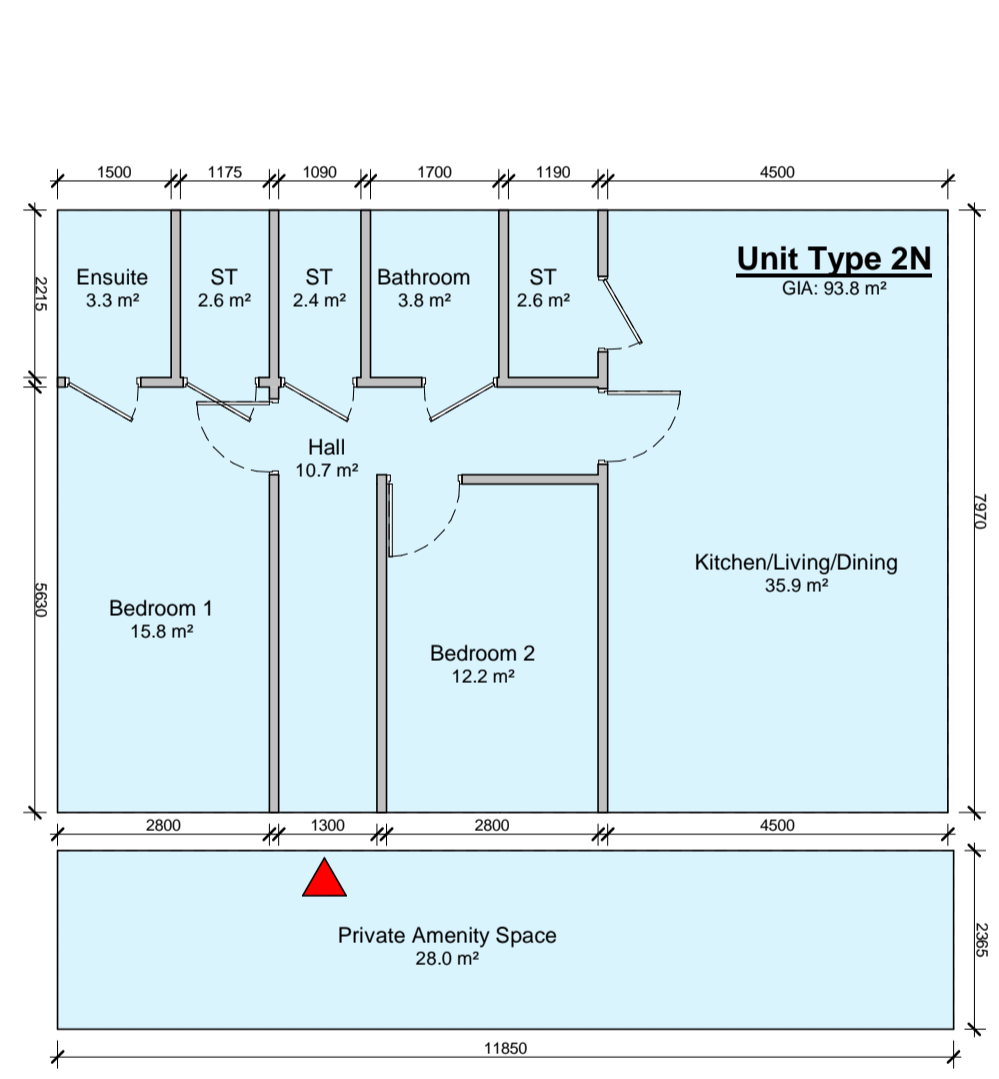

Unit Type 2N		
Name	Area	Min Req. Area
Bathroom	3.8 m ²	0.0 m ²
Bedroom 1	15.8 m ²	13.0 m ²
Bedroom 2	12.2 m ²	11.4 m ²
Ensuite	3.3 m ²	0.0 m ²
Kitchen/Living/Dining	35.9 m ²	30.0 m ²
Private Amenity Space	28.0 m ²	7.0 m ²
ST	7.6 m ²	6.0 m ²

Gross Internal Area 2N		
Name	Area	Min Req. Area
Unit Type 2N	93.8 m ²	73.0 m ²

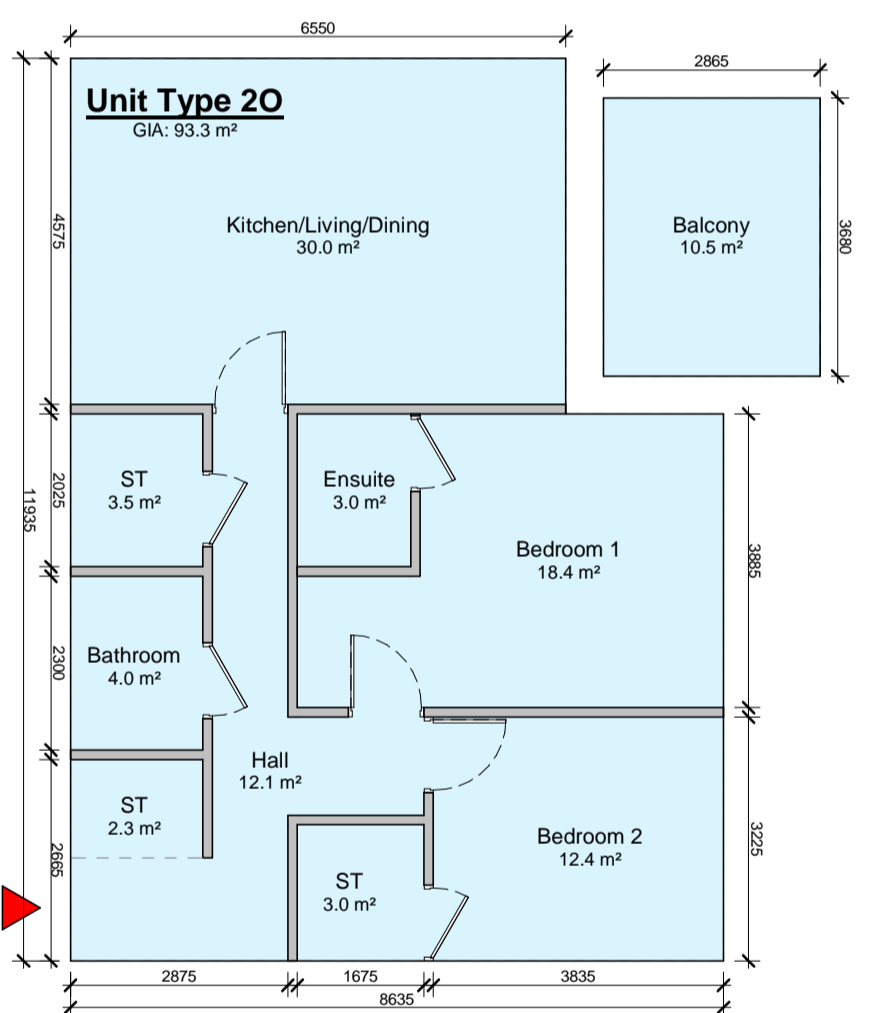

Unit Type 2O		
Name	Area	Min Req. Area
Balcony	10.5 m ²	7.0 m ²
Bathroom	4.0 m ²	0.0 m ²
Bedroom 1	18.4 m ²	13.0 m ²
Bedroom 2	12.4 m ²	11.4 m ²
Ensuite	3.0 m ²	0.0 m ²
Kitchen/Living/Dining	30.0 m ²	30.0 m ²
ST	8.8 m ²	6.0 m ²

Gross Internal Area 2O		
Name	Area	Min Req. Area
Unit Type 2O	93.3 m ²	73.0 m ²

4 Apartment Type 2N
1 : 100

5 Apartment Type 2O
1 : 100

Refer to apartment drawings for overall layout:

- A1:
CHD-WIL-A1-ZZ-DR-A-0410
CHD-WIL-A1-ZZ-DR-A-0411
- A2:
CHD-WIL-A1-ZZ-DR-A-0420
CHD-WIL-A1-ZZ-DR-A-0421
- A3:
CHD-WIL-A1-ZZ-DR-A-0430
- A4:
CHD-WIL-A1-ZZ-DR-A-0440
- A5:
CHD-WIL-A1-ZZ-DR-A-0450
- A6:
CHD-WIL-A1-ZZ-DR-A-0460
- A7:
CHD-WIL-A1-ZZ-DR-A-0470
CHD-WIL-A1-ZZ-DR-A-0471
CHD-WIL-A1-ZZ-DR-A-0472
CHD-WIL-A1-ZZ-DR-A-0473
CHD-WIL-A1-ZZ-DR-A-0474